


REG	STATE	PROJECT	SHEET NO.	TOTAL SHEETS
3	D.C.	STP - 4208 (007)	203	275

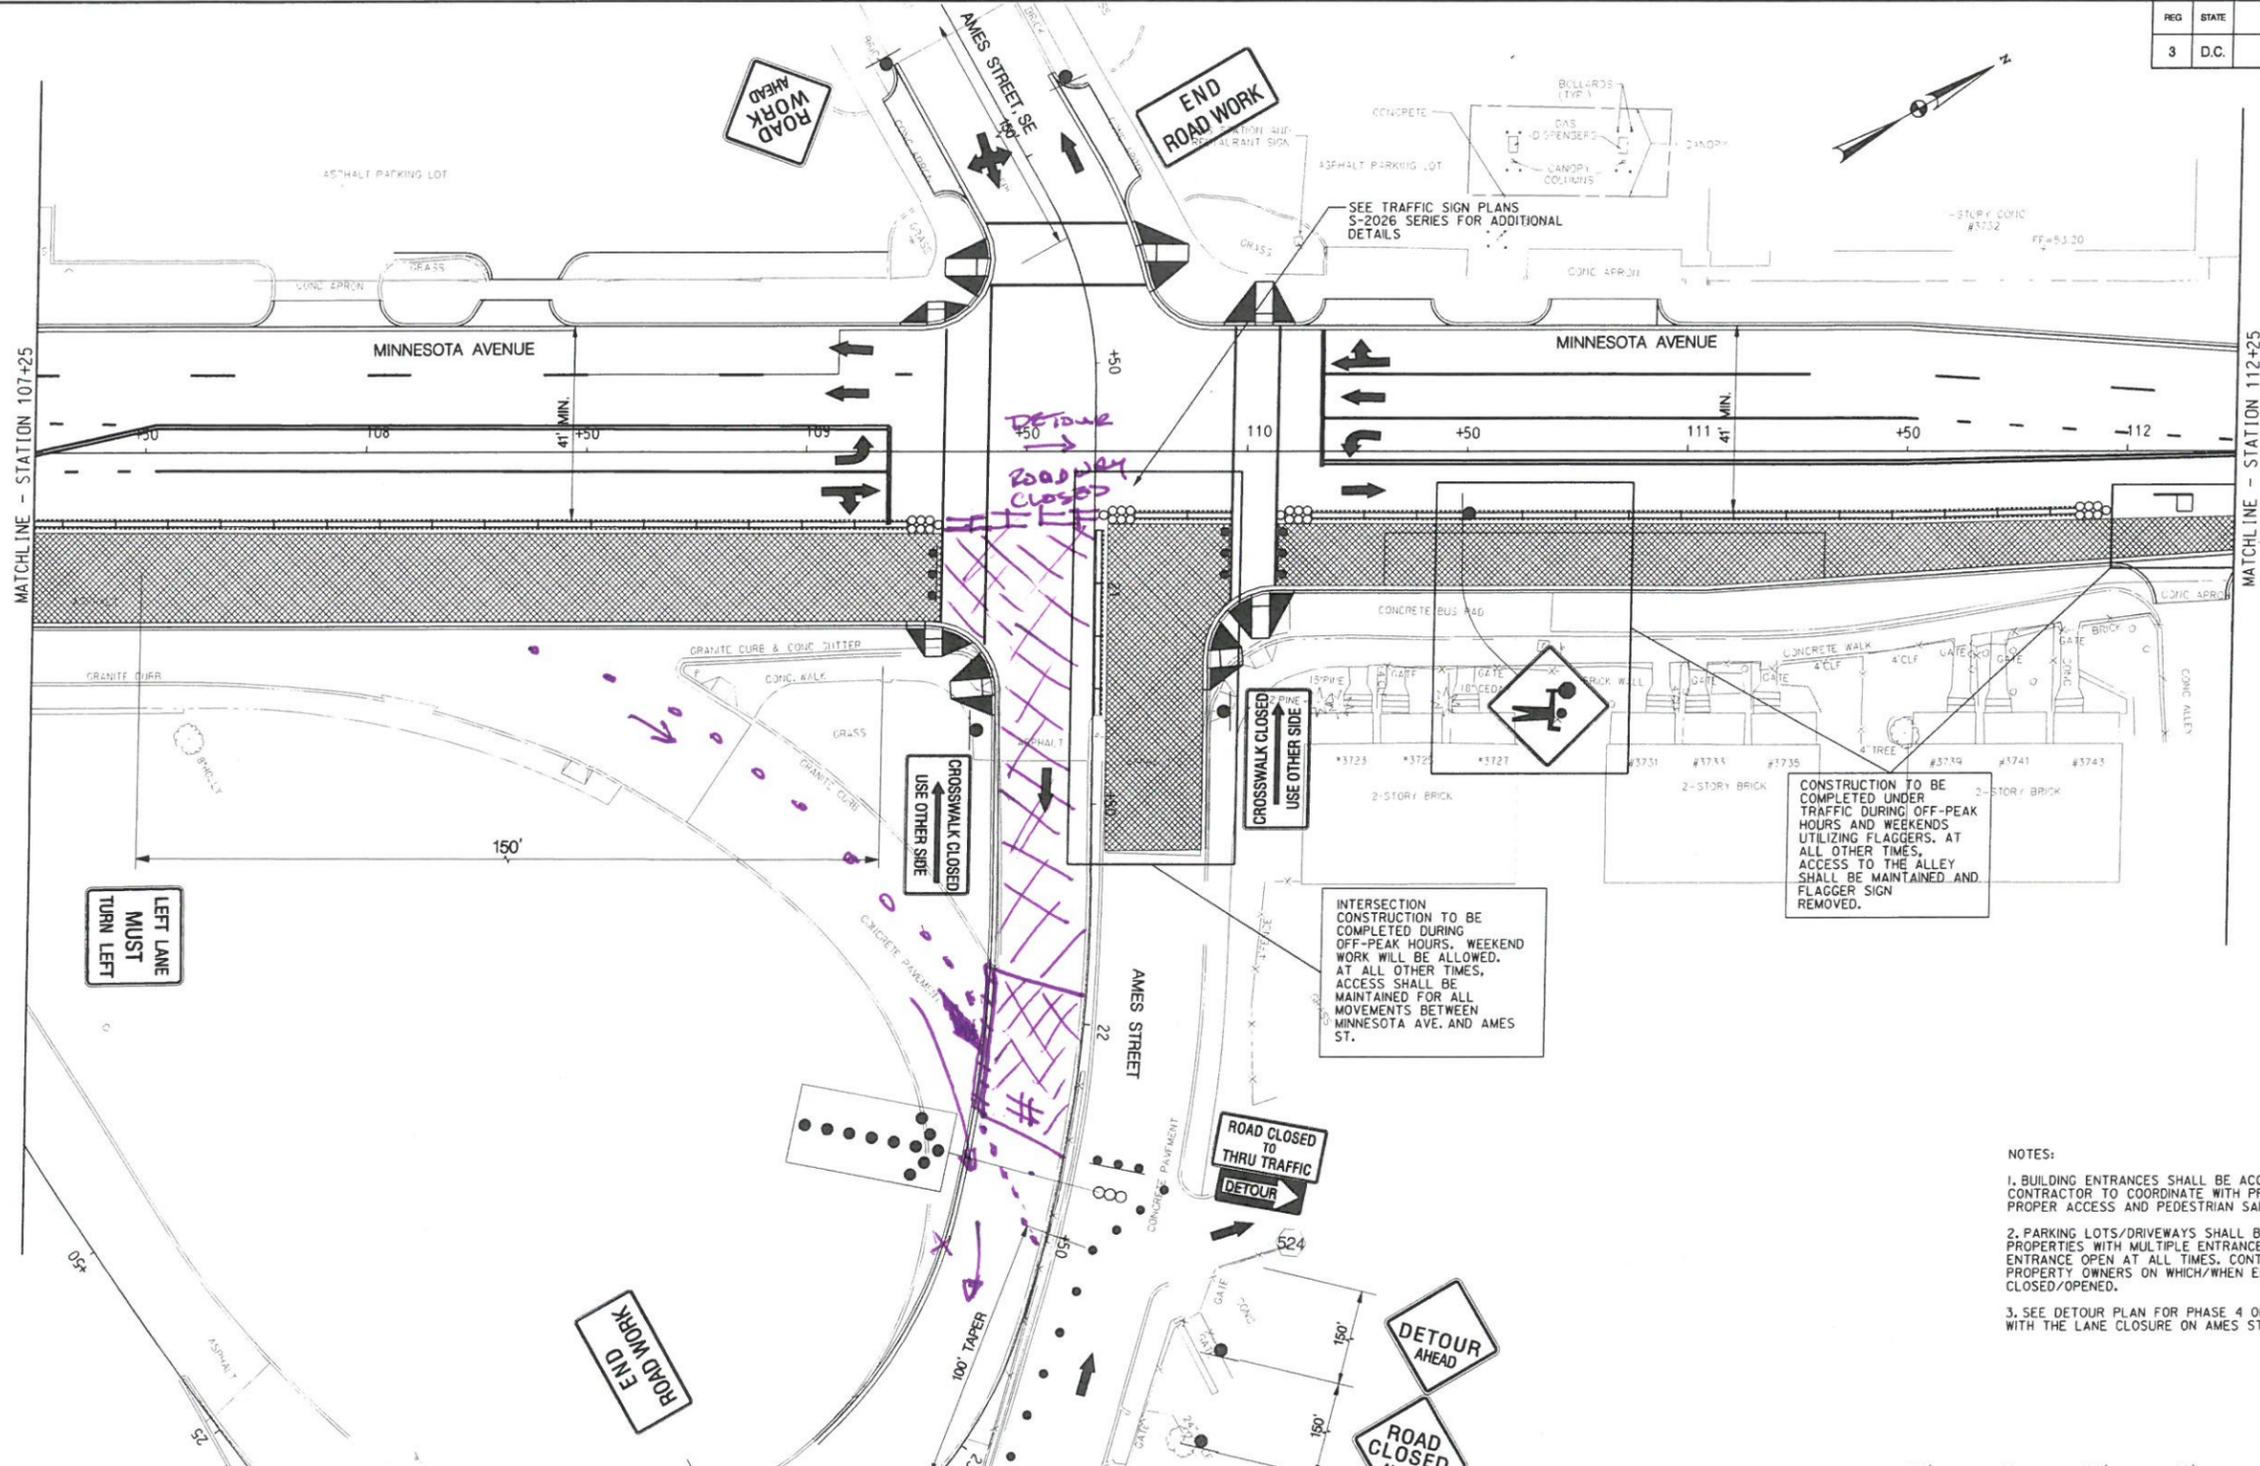

LEFT LANE MUST TURN LEFT

CROSSWALK CLOSED USE OTHER SIDE

CROSSWALK CLOSED USE OTHER SIDE

INTERSECTION CONSTRUCTION TO BE COMPLETED DURING OFF-PEAK HOURS. WEEKEND WORK WILL BE ALLOWED. AT ALL OTHER TIMES, ACCESS SHALL BE MAINTAINED FOR ALL MOVEMENTS BETWEEN MINNESOTA AVE. AND AMES ST.


CONSTRUCTION TO BE COMPLETED UNDER TRAFFIC DURING OFF-PEAK HOURS AND WEEKENDS UTILIZING FLAGGERS. AT ALL OTHER TIMES, ACCESS TO THE ALLEY SHALL BE MAINTAINED AND FLAGGER SIGN REMOVED.

- NOTES:
- BUILDING ENTRANCES SHALL BE ACCESSIBLE AT ALL TIMES. CONTRACTOR TO COORDINATE WITH PROPERTY OWNERS TO ENSURE PROPER ACCESS AND PEDESTRIAN SAFETY.
 - PARKING LOTS/DRIVEWAYS SHALL BE ACCESSIBLE AT ALL TIMES. PROPERTIES WITH MULTIPLE ENTRANCES SHALL HAVE AT LEAST ONE ENTRANCE OPEN AT ALL TIMES. CONTRACTOR TO COORDINATE WITH PROPERTY OWNERS ON WHICH/WHEN ENTRANCES ARE BEING CLOSED/OPENED.
 - SEE DETOUR PLAN FOR PHASE 4 ON SHEET DT-XX ASSOCIATED WITH THE LANE CLOSURE ON AMES STREET DURING OFF PEAK HOURS.



MOT-45

LEGEND	
	WORK ZONE
	PROPOSED TRAFFIC FLOW
	TYPE III BARRICADE
	SIGN LOCATION
	ARROW PANEL
	TRAFFIC DRUM
	TEMPORARY CONCRETE BARRIER
	CRASH CUSHION
	WHITE 5' 10' 30' SKIP
	WHITE 5' 3' 9' SKIP
	WHITE 5" SOLID STRIPE
	YELLOW 5" DOUBLE STRIPE
	WHITE 10" SOLID STRIPE
	FLAGGER

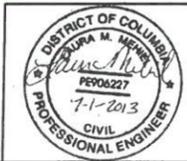

NO.	DESCRIPTION	NAME	DATE

D.C. DEPARTMENT OF TRANSPORTATION
 INFRASTRUCTURE PROJECT MANAGEMENT ADMINISTRATION
 PROJECT MANAGEMENT DIVISION

MINNESOTA AVENUE, N.E.
 REVITALIZATION - PHASE 1
 FROM A STREET TO BENNING ROAD

MAINTENANCE OF TRAFFIC
 PHASE 4C

PROJECT ENG.	TW
DESIGNED BY	MG
CHECKED BY	FW
DRAWN BY	LT
PROJECT MGR.	LM

DIVISION CHIEF

DATE: October 20, 2013
 FILE: _____
 SHEET 203 OF 275

\$FILES \$DATES \$PLTDVRS \$PENTBLS