


SIGN LEGEND
 ALL SIGNS SHOWN ARE EXISTING AND ARE TO REMAIN IN PLACE UNLESS OTHERWISE NOTED.

-  EXISTING U-POST
-  EXISTING TRAFFIC POLE
-  EXISTING LIGHT POLE
-  EXISTING SIGN TO BE REMOVED
-  EXISTING SIGN TO BE RELOCATED
-  RELOCATED LOCATION OF EXISTING SIGN
-  NEW U-POST TO BE INSTALLED
-  NEW SIGN TO BE INSTALLED

F.H.W.A. REG. NO.	STATE	FED. AID PROJECT NO.	SHEET NO.	TOTAL SHEETS
2	D.C.	8888(293)	033	046

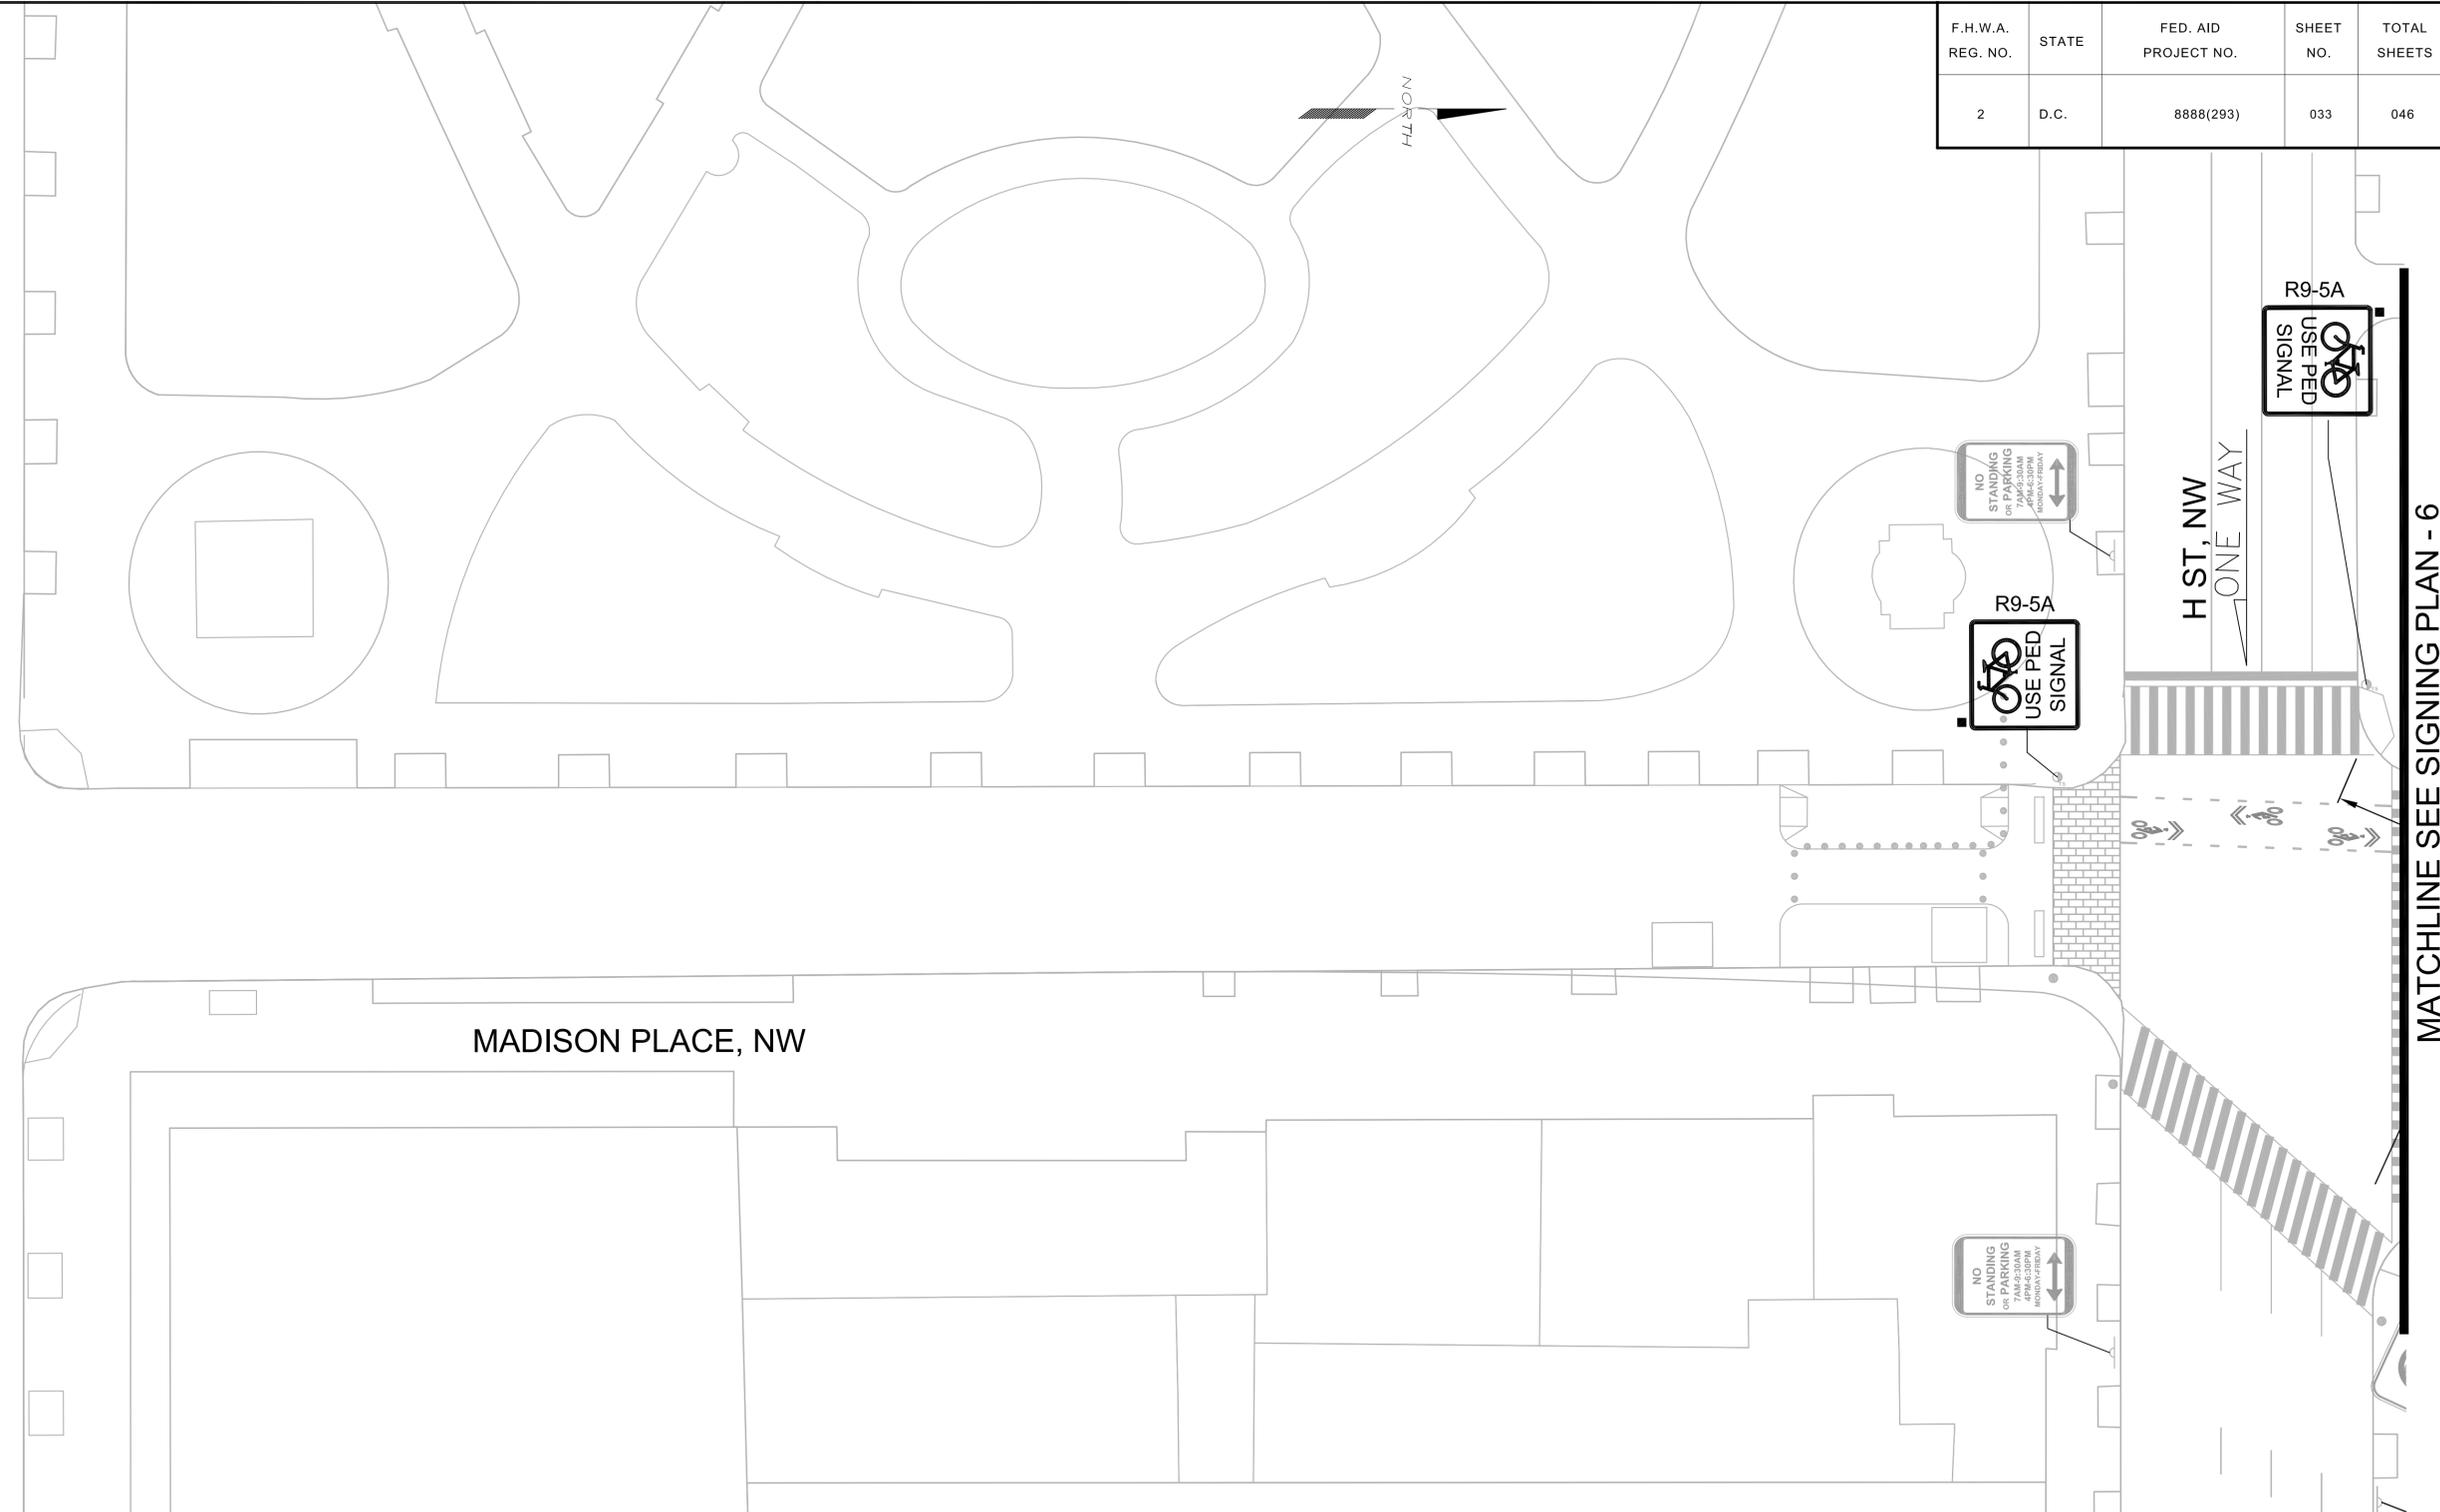

PENNSYLVANIA AVENUE, N.W.

MADISON PLACE, NW

H ST, NW
ONE WAY

MATCHLINE SEE SIGNING PLAN - 6

100% SUBMITTAL SEPTEMBER 24, 2010

NOTE:
 1) SEE DETAIL SHEET 3, 4 AND 5 FOR INTERSECTION APPROACH TREATMENT
 2) REFER TO DDOT SHOP DRAWINGS FOR LOCATIONS OF NEW PARKING SIGN POLES
 3) NOT ALL EXISTING SIGNS ARE SHOWN ON EVERY POST. WHEN RELOCATING TO A NEW POST LOCATION, RELOCATE EVERY SIGN ON POST UNLESS OTHERWISE NOTED.

D.C. DEPARTMENT OF TRANSPORTATION
 TRANSPORTATION POLICY AND PLANNING ADMINISTRATION
 PROJECT MANAGEMENT DIVISION

REHABILITATION OF 15TH ST, N.W.
 FROM E STREET, N.W.
 TO EUCLID STREET, N.W.
 WARD 3- WASHINGTON, D.C.

PROJECT ENG.	W.S.
DESIGNED BY	M.C.
CHECKED BY	E.M.
DRAWN BY	M.C.
PROJECT MGR.	W.S.

DIVISION CHIEF	
DATE	07 JULY 2010
FILE	15th_Street_Working.DWG
DWG.	009 OF 023

MATCHLINE SEE SIGNING PLAN - 4



TooleDesignGroup
 6525 BELCREST ROAD, SUITE 400
 HYATTSVILLE, MARYLAND 20782

PLANNING | ENGINEERING
 301.927.1900

NO.	DESCRIPTION	NAME	DATE

REVISIONS


SIGNING PLAN- 5

F.H.W.A. REG. NO.	STATE	FED. AID PROJECT NO.	SHEET NO.	TOTAL SHEETS
2	D.C.	8888(293)	034	046

NOTES:
 1) ERADICATE ALL PARKING STALL LINES IN THEIR ENTIRETY. RELOCATE ALL PARKING STOPS TO OUTSIDE OF CYCLE TRACK AS SHOWN.
 2) PROPOSED PARKING LINES INSTALLED WITH RAISED PAVEMENT MARKINGS (RPM - REFER TO DDOT SPEC 616.02) AS SHOWN. NO RPM'S SHOULD BE INSTALLED WITHIN THE PAVEMENT TATTOO AREA.
 3) SEE DETAIL SHEET FOR INTERSECTION APPROACH TREATMENT
 4) SEE DETAIL SHEET 3, 4 AND 5 FOR INTERSECTION APPROACH TREATMENT
 5) REFER TO DDOT SHOP DRAWINGS FOR LOCATIONS OF NEW PARKING SIGN POLES
 6) NOT ALL EXISTING SIGNS ARE SHOWN ON EVERY POST. WHEN RELOCATING TO A NEW POST LOCATION, RELOCATE EVERY SIGN ON POST UNLESS OTHERWISE NOTED.

MATCHLINE SEE SIGNING PLAN - 5

MATCHLINE SEE SIGNING PLAN - 7

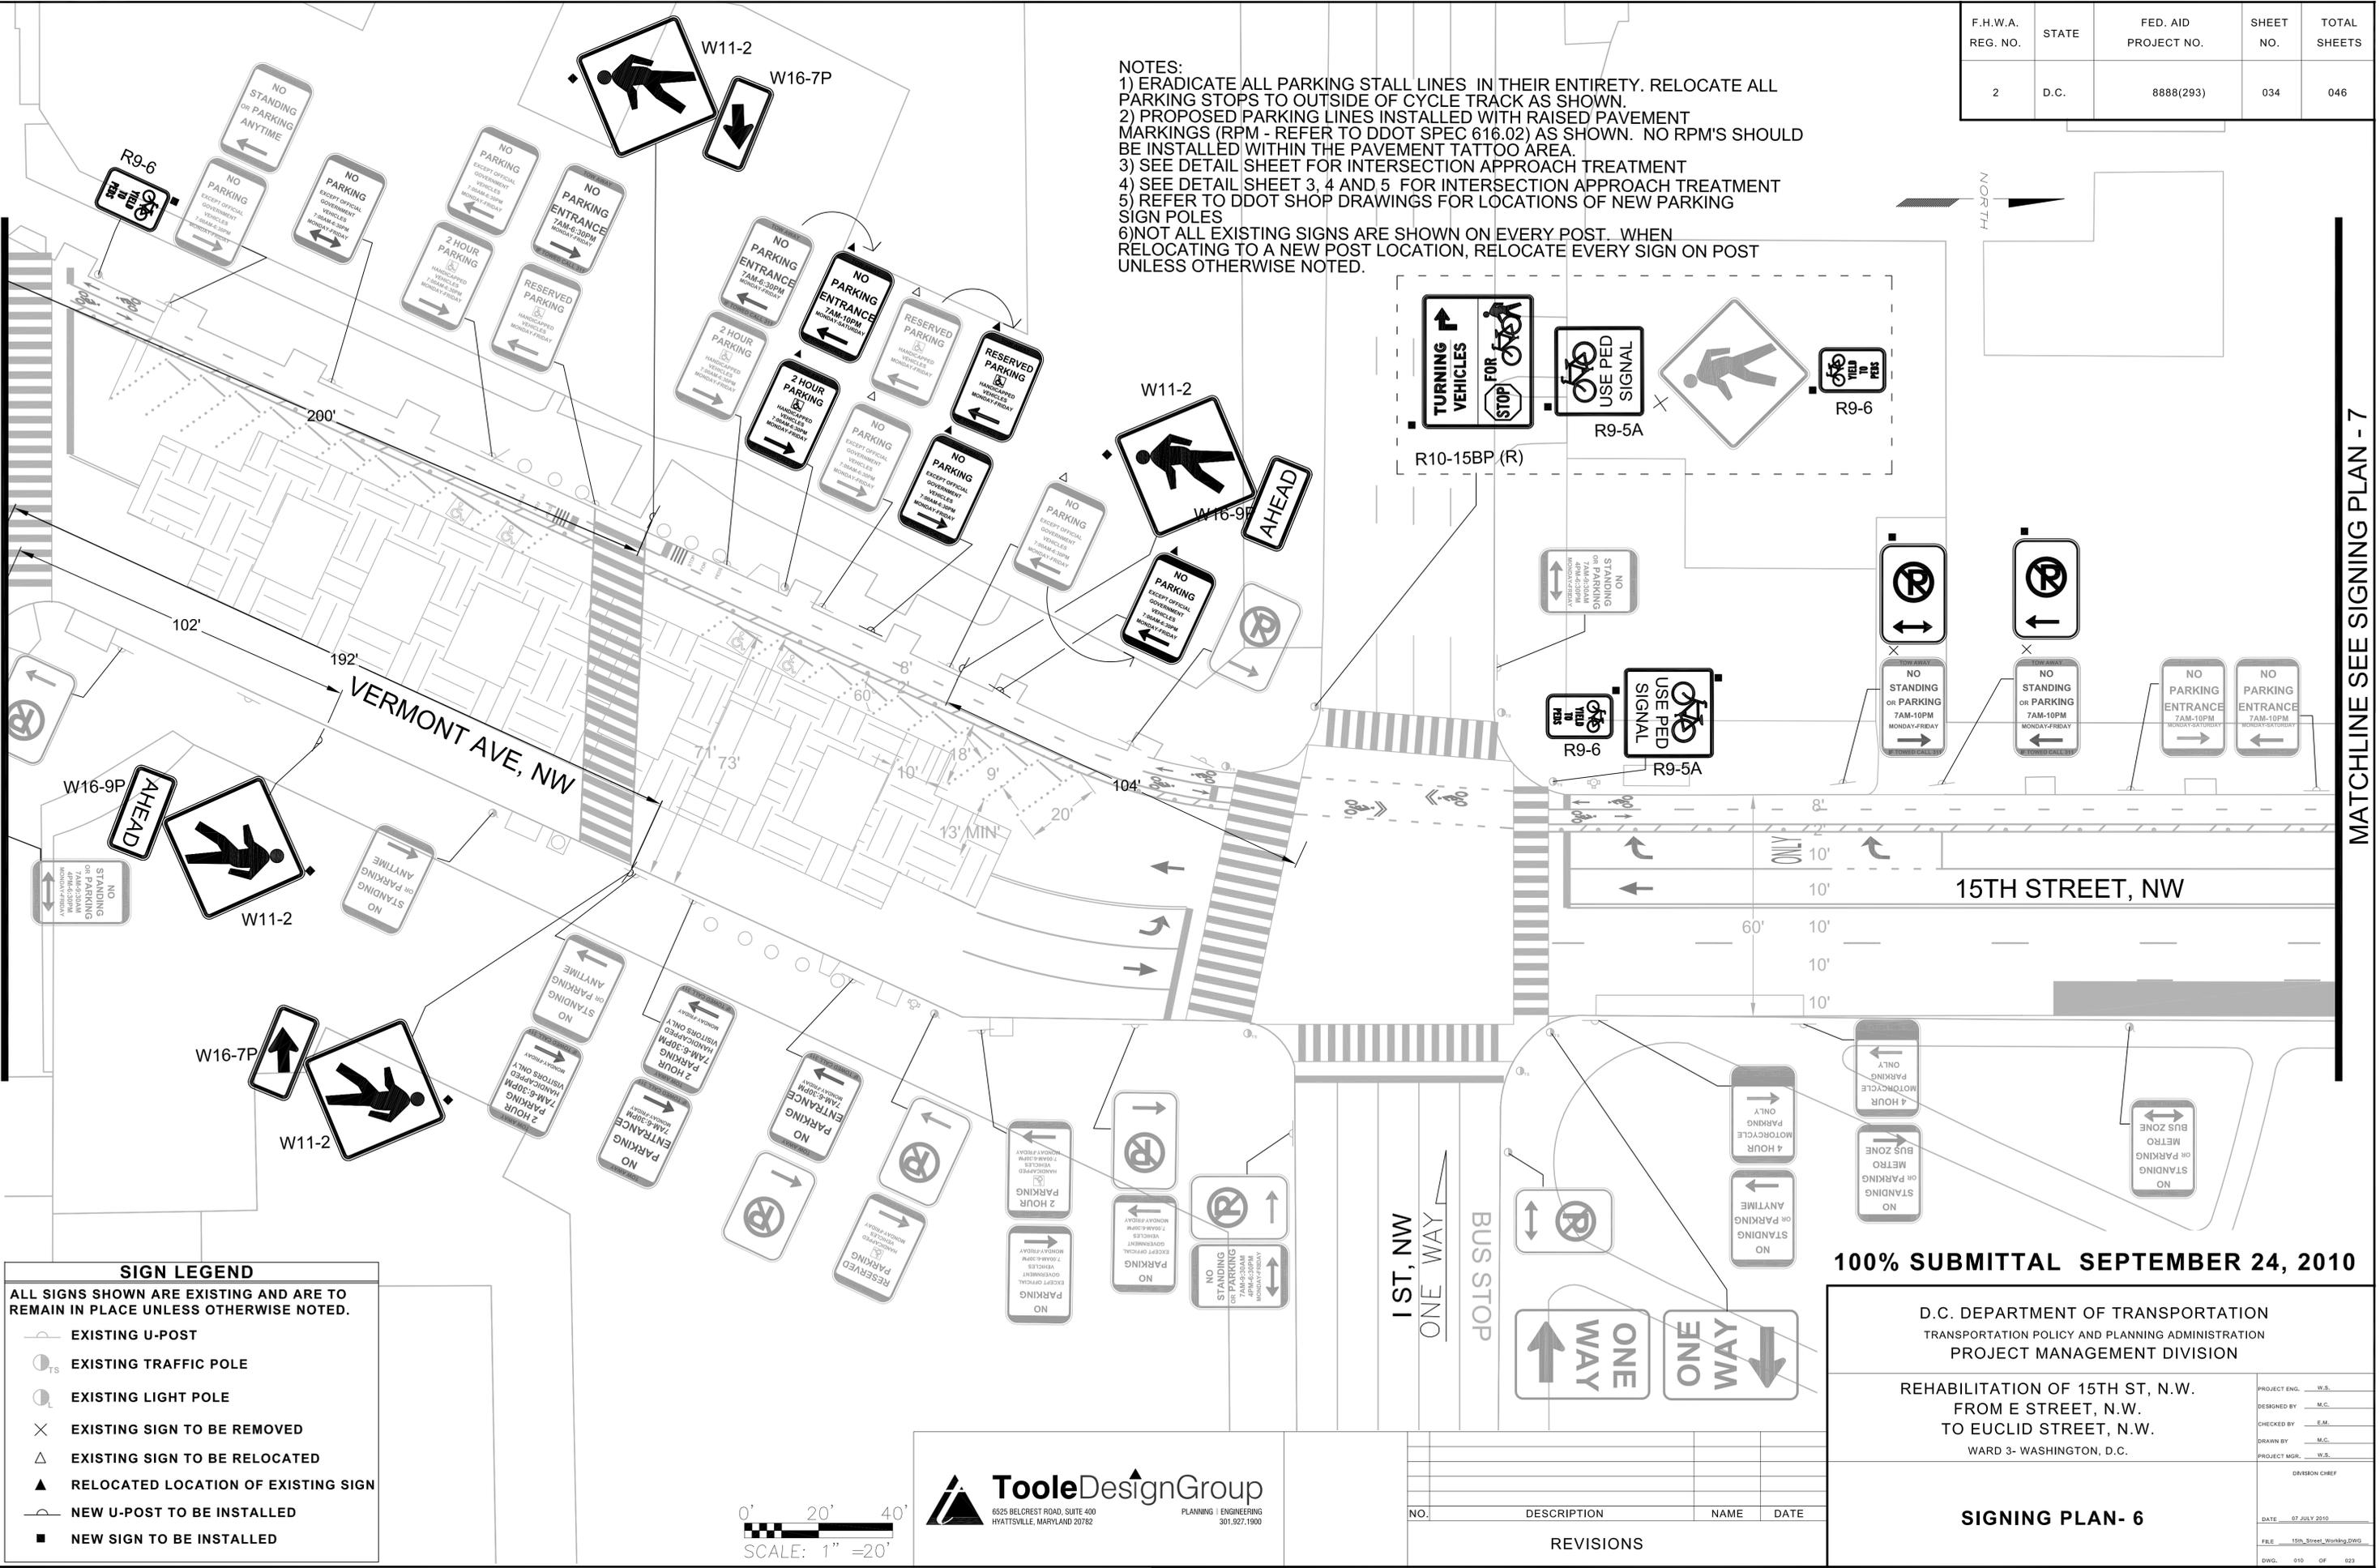

SIGN LEGEND
 ALL SIGNS SHOWN ARE EXISTING AND ARE TO REMAIN IN PLACE UNLESS OTHERWISE NOTED.

	EXISTING U-POST
	EXISTING TRAFFIC POLE
	EXISTING LIGHT POLE
	EXISTING SIGN TO BE REMOVED
	EXISTING SIGN TO BE RELOCATED
	RELOCATED LOCATION OF EXISTING SIGN
	NEW U-POST TO BE INSTALLED
	NEW SIGN TO BE INSTALLED



TooleDesignGroup
 6525 BELCREST ROAD, SUITE 400
 HYATTSVILLE, MARYLAND 20782
 PLANNING | ENGINEERING
 301.927.1900

1 ST, NW
 ONE WAY

BUS STOP

ONE WAY
 ONE WAY

NO.	DESCRIPTION	NAME	DATE

100% SUBMITTAL SEPTEMBER 24, 2010

D.C. DEPARTMENT OF TRANSPORTATION
 TRANSPORTATION POLICY AND PLANNING ADMINISTRATION
 PROJECT MANAGEMENT DIVISION

REHABILITATION OF 15TH ST, N.W.
 FROM E STREET, N.W.
 TO EUCLID STREET, N.W.
 WARD 3- WASHINGTON, D.C.

SIGNING PLAN- 6

PROJECT ENG.	W.S.
DESIGNED BY	M.C.
CHECKED BY	E.M.
DRAWN BY	M.C.
PROJECT MGR.	W.S.
DIVISION CHIEF	
DATE	07 JULY 2010
FILE	15th_Street_Working.DWG
DWG.	010 OF 023


F.H.W.A. REG. NO.	STATE	FED. AID PROJECT NO.	SHEET NO.	TOTAL SHEETS
2	D.C.	8888(293)	035	046

SIGN LEGEND
 ALL SIGNS SHOWN ARE EXISTING AND ARE TO REMAIN IN PLACE UNLESS OTHERWISE NOTED.

- EXISTING U-POST
- EXISTING TRAFFIC POLE
- EXISTING LIGHT POLE
- EXISTING SIGN TO BE REMOVED
- EXISTING SIGN TO BE RELOCATED
- RELOCATED LOCATION OF EXISTING SIGN
- NEW U-POST TO BE INSTALLED
- NEW SIGN TO BE INSTALLED

MATCHLINE SEE SIGNING PLAN - 6

MATCHLINE SEE SIGNING PLAN - 8

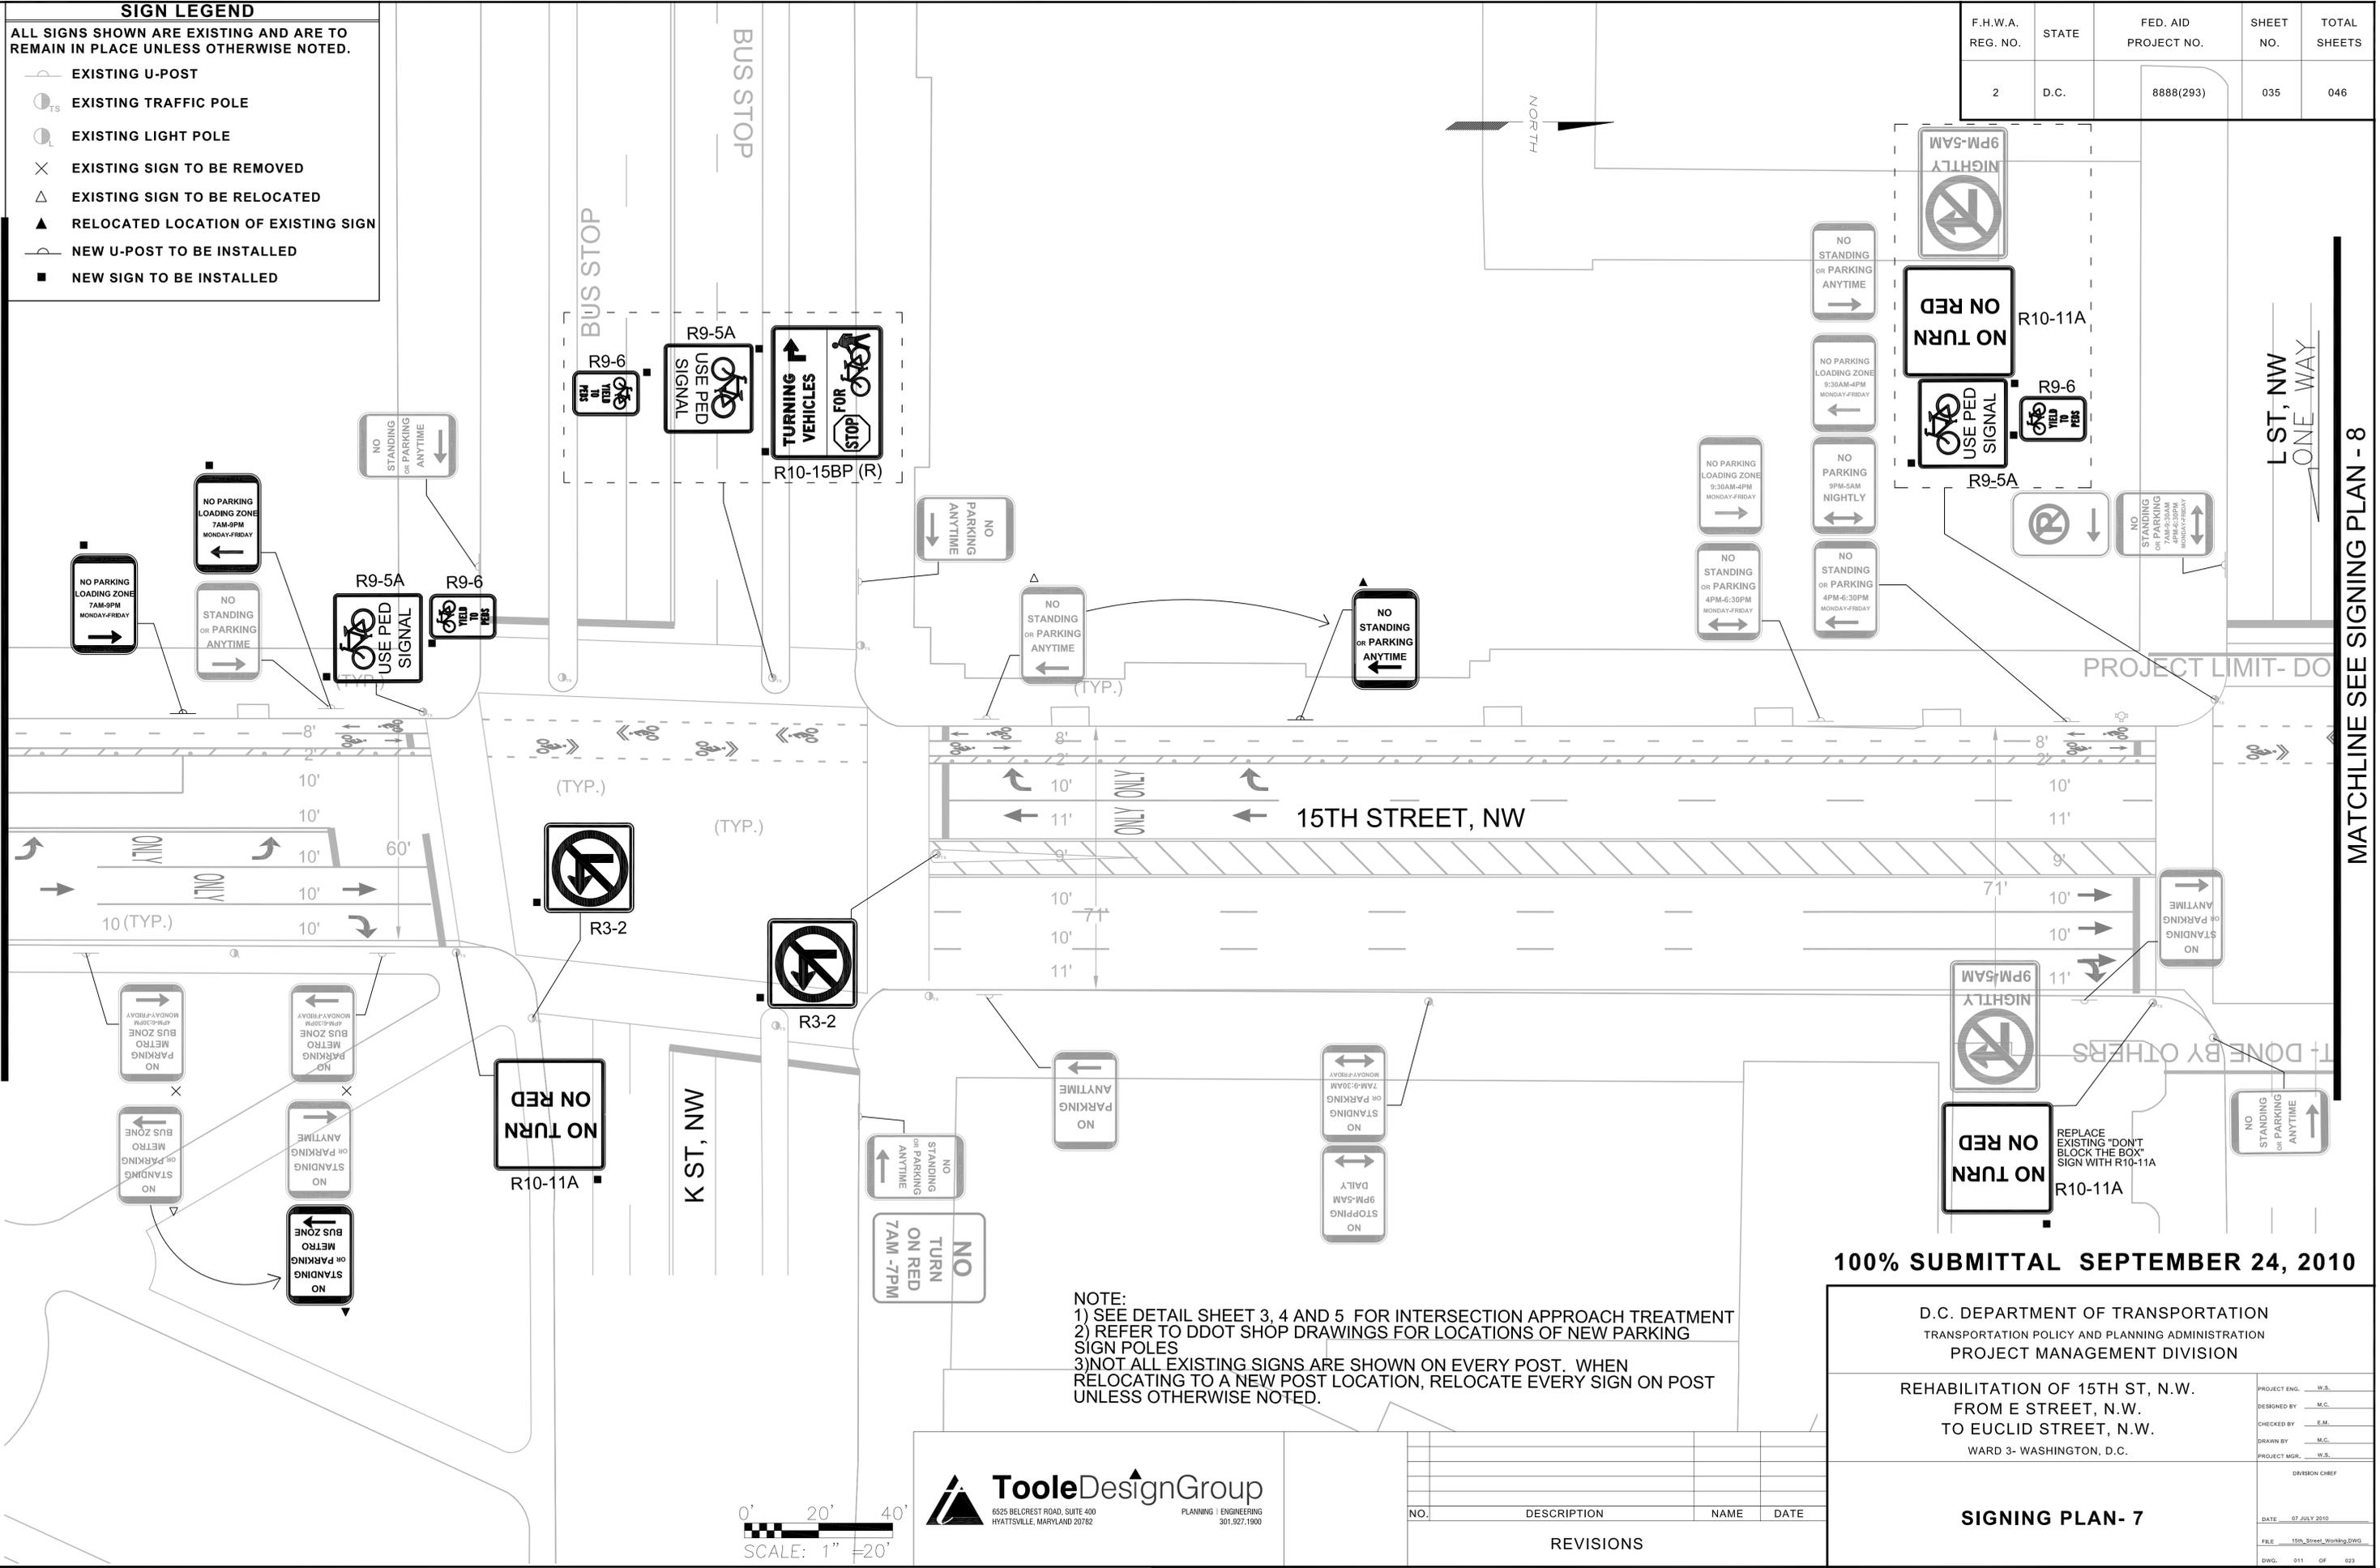

NOTE:
 1) SEE DETAIL SHEET 3, 4 AND 5 FOR INTERSECTION APPROACH TREATMENT
 2) REFER TO DDOT SHOP DRAWINGS FOR LOCATIONS OF NEW PARKING SIGN POLES
 3) NOT ALL EXISTING SIGNS ARE SHOWN ON EVERY POST. WHEN RELOCATING TO A NEW POST LOCATION, RELOCATE EVERY SIGN ON POST UNLESS OTHERWISE NOTED.

100% SUBMITTAL SEPTEMBER 24, 2010

D.C. DEPARTMENT OF TRANSPORTATION
 TRANSPORTATION POLICY AND PLANNING ADMINISTRATION
 PROJECT MANAGEMENT DIVISION

REHABILITATION OF 15TH ST, N.W.
 FROM E STREET, N.W.
 TO EUCLID STREET, N.W.
 WARD 3- WASHINGTON, D.C.

SIGNING PLAN- 7

PROJECT ENG.	W.S.
DESIGNED BY	M.C.
CHECKED BY	E.M.
DRAWN BY	M.C.
PROJECT MGR.	W.S.
DIVISION CHIEF	
DATE	07 JULY 2010
FILE	15th_Street_Working.DWG
DWG.	011 OF 023



TooleDesignGroup
 6525 BELCREST ROAD, SUITE 400
 HYATTSVILLE, MARYLAND 20782
 PLANNING | ENGINEERING
 301.927.1900


NO.	DESCRIPTION	NAME	DATE

REVISIONS

F.H.W.A. REG. NO.	STATE	FED. AID PROJECT NO.	SHEET NO.	TOTAL SHEETS
2	D.C.	8888(293)	036	046

MATCHLINE SEE SIGNING PLAN - 7

MATCHLINE SEE SIGNING PLAN - 9

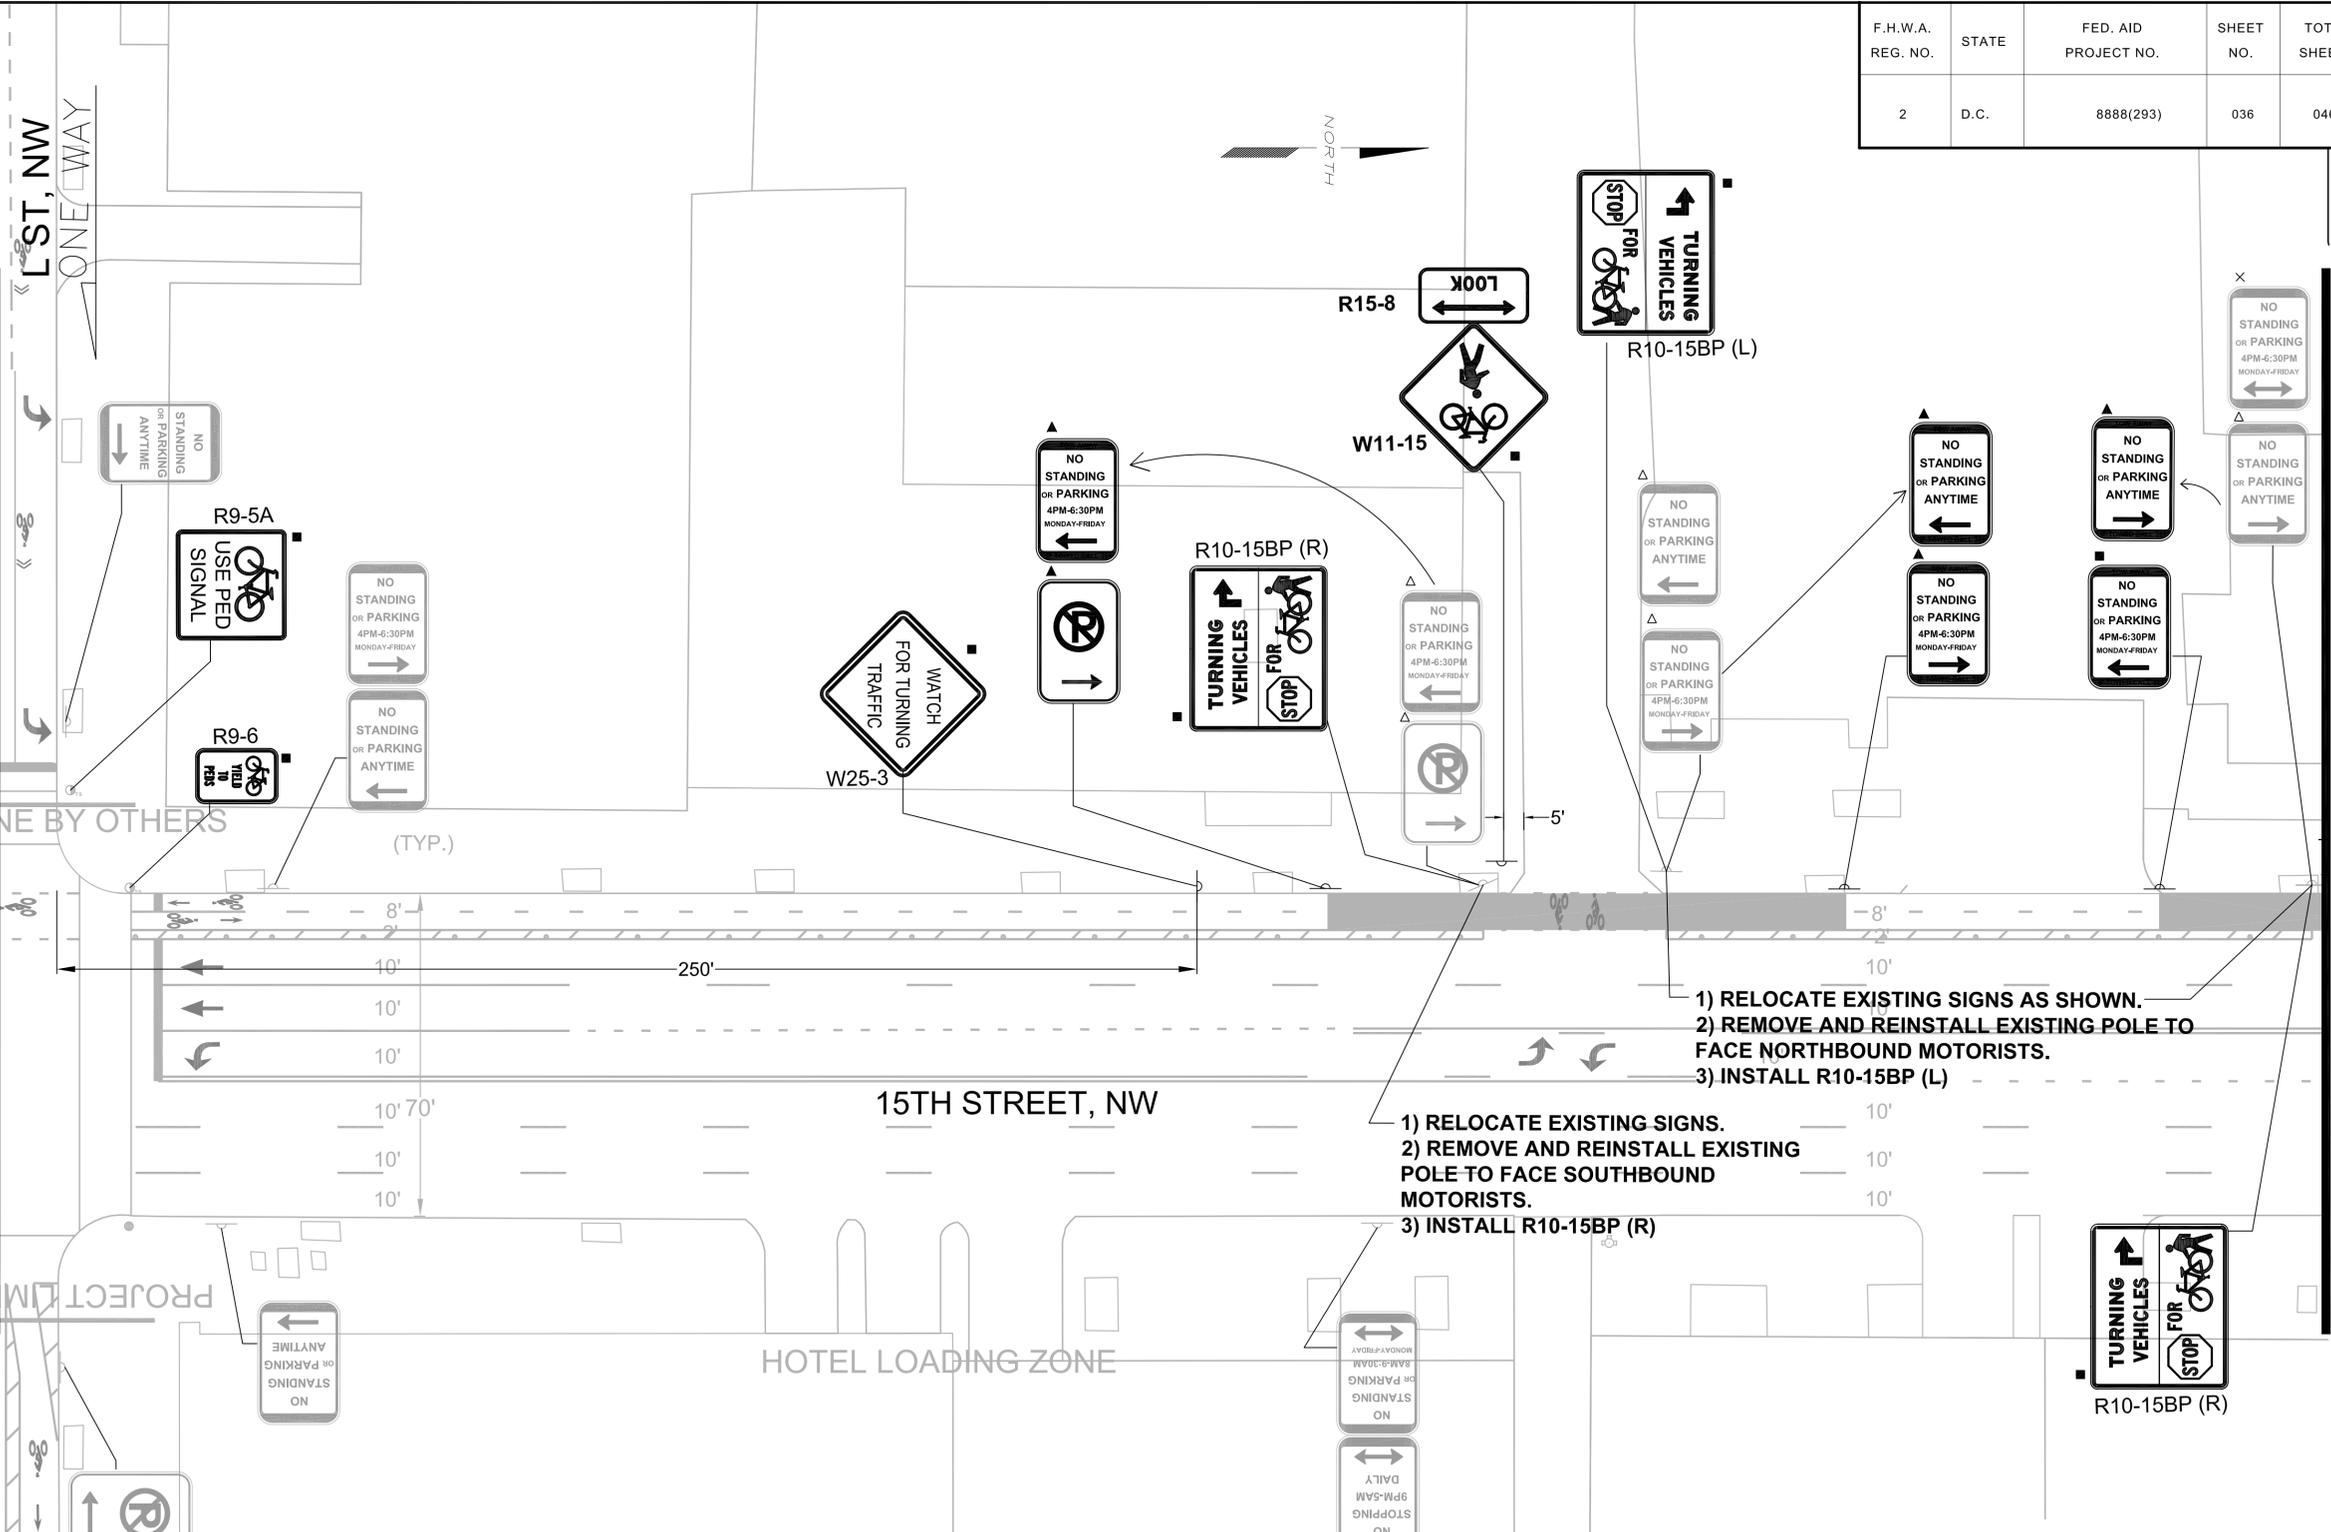

- 1) RELOCATE EXISTING SIGNS AS SHOWN.
- 2) REMOVE AND REINSTALL EXISTING POLE TO FACE NORTHBOUND MOTORISTS.
- 3) INSTALL R10-15BP (L)

- 1) RELOCATE EXISTING SIGNS.
- 2) REMOVE AND REINSTALL EXISTING POLE TO FACE SOUTHBOUND MOTORISTS.
- 3) INSTALL R10-15BP (R)

SIGN LEGEND	
ALL SIGNS SHOWN ARE EXISTING AND ARE TO REMAIN IN PLACE UNLESS OTHERWISE NOTED.	
	EXISTING U-POST
	EXISTING TRAFFIC POLE
	EXISTING LIGHT POLE
	EXISTING SIGN TO BE REMOVED
	EXISTING SIGN TO BE RELOCATED
	RELOCATED LOCATION OF EXISTING SIGN
	NEW U-POST TO BE INSTALLED
	NEW SIGN TO BE INSTALLED

NOTE:
 1) SEE DETAIL SHEET 3, 4 AND 5 FOR INTERSECTION APPROACH TREATMENT
 2) REFER TO DDOT SHOP DRAWINGS FOR LOCATIONS OF NEW PARKING SIGN POLES
 3) NOT ALL EXISTING SIGNS ARE SHOWN ON EVERY POST. WHEN RELOCATING TO A NEW POST LOCATION, RELOCATE EVERY SIGN ON POST UNLESS OTHERWISE NOTED.




NO.	DESCRIPTION	NAME	DATE
REVISIONS			

100% SUBMITTAL SEPTEMBER 24, 2010

D.C. DEPARTMENT OF TRANSPORTATION TRANSPORTATION POLICY AND PLANNING ADMINISTRATION PROJECT MANAGEMENT DIVISION	
REHABILITATION OF 15TH ST, N.W. FROM E STREET, N.W. TO EUCLID STREET, N.W. WARD 3- WASHINGTON, D.C.	
SIGNING PLAN - 8	PROJECT ENGR. W.S. DESIGNED BY M.C. CHECKED BY E.M. DRAWN BY M.C. PROJECT MGR. W.S. DIVISION CHIEF
DATE 07 JULY 2010 FILE 15th_Street_Working.DWG DWG. 011 OF 023	

F.H.W.A. REG. NO.	STATE	FED. AID PROJECT NO.	SHEET NO.	TOTAL SHEETS
2	D.C.	8888(293)	037	046

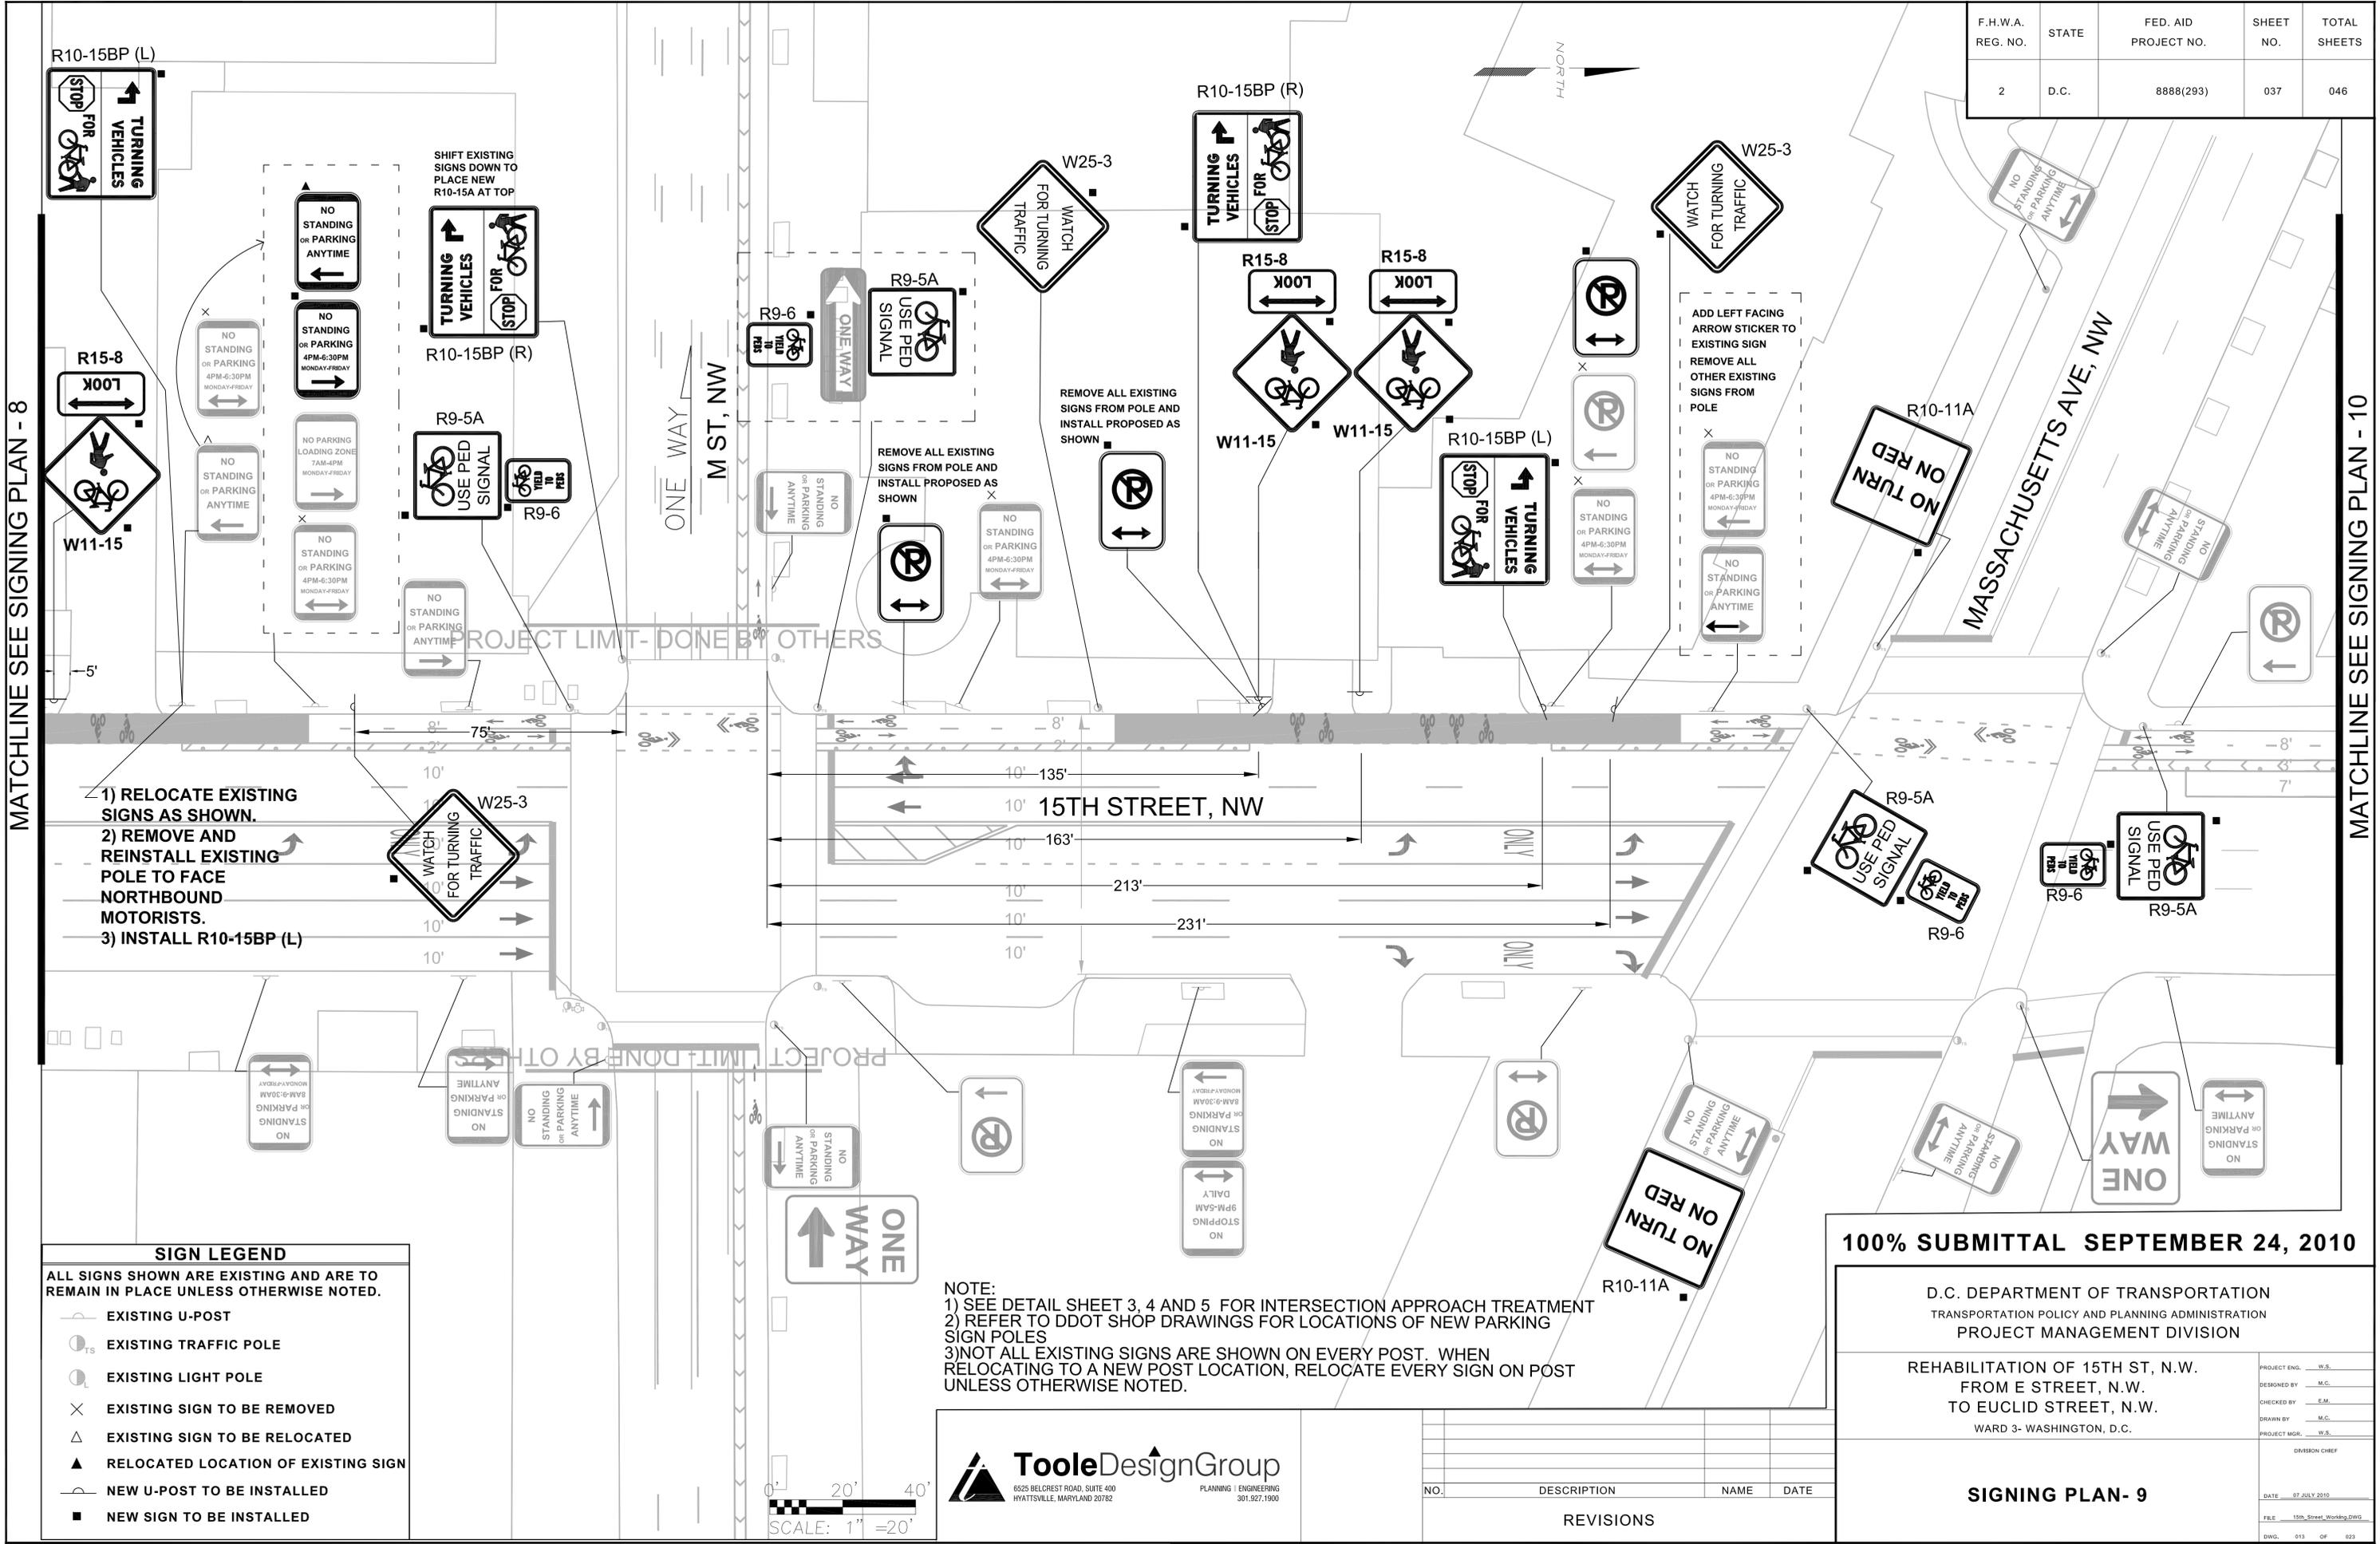

MATCHLINE SEE SIGNING PLAN - 8

MATCHLINE SEE SIGNING PLAN - 10

- 1) RELOCATE EXISTING SIGNS AS SHOWN.
- 2) REMOVE AND REINSTALL EXISTING POLE TO FACE NORTHBOUND MOTORISTS.
- 3) INSTALL R10-15BP (L)

SIGN LEGEND	
	EXISTING U-POST
	EXISTING TRAFFIC POLE
	EXISTING LIGHT POLE
	EXISTING SIGN TO BE REMOVED
	EXISTING SIGN TO BE RELOCATED
	RELOCATED LOCATION OF EXISTING SIGN
	NEW U-POST TO BE INSTALLED
	NEW SIGN TO BE INSTALLED

NOTE:
1) SEE DETAIL SHEET 3, 4 AND 5 FOR INTERSECTION APPROACH TREATMENT
2) REFER TO DDOT SHOP DRAWINGS FOR LOCATIONS OF NEW PARKING SIGN POLES
3) NOT ALL EXISTING SIGNS ARE SHOWN ON EVERY POST. WHEN RELOCATING TO A NEW POST LOCATION, RELOCATE EVERY SIGN ON POST UNLESS OTHERWISE NOTED.



NO.	DESCRIPTION	NAME	DATE

100% SUBMITTAL SEPTEMBER 24, 2010

D.C. DEPARTMENT OF TRANSPORTATION
TRANSPORTATION POLICY AND PLANNING ADMINISTRATION
PROJECT MANAGEMENT DIVISION

REHABILITATION OF 15TH ST, N.W.
FROM E STREET, N.W.
TO EUCLID STREET, N.W.
WARD 3- WASHINGTON, D.C.

PROJECT ENGR.	W.S.
DESIGNED BY	M.C.
CHECKED BY	E.M.
DRAWN BY	M.C.
PROJECT MGR.	W.S.

SIGNING PLAN - 9


DIVISION CHIEF

DATE: 07 JULY 2010
FILE: 15th_Street_Working.DWG
DWG: 013 OF 023

F.H.W.A. REG. NO.	STATE	FED. AID PROJECT NO.	SHEET NO.	TOTAL SHEETS
2	D.C.	8888(293)	038	046

MATCHLINE SEE SIGNING PLAN - 9

MATCHLINE SEE SIGNING PLAN - 11

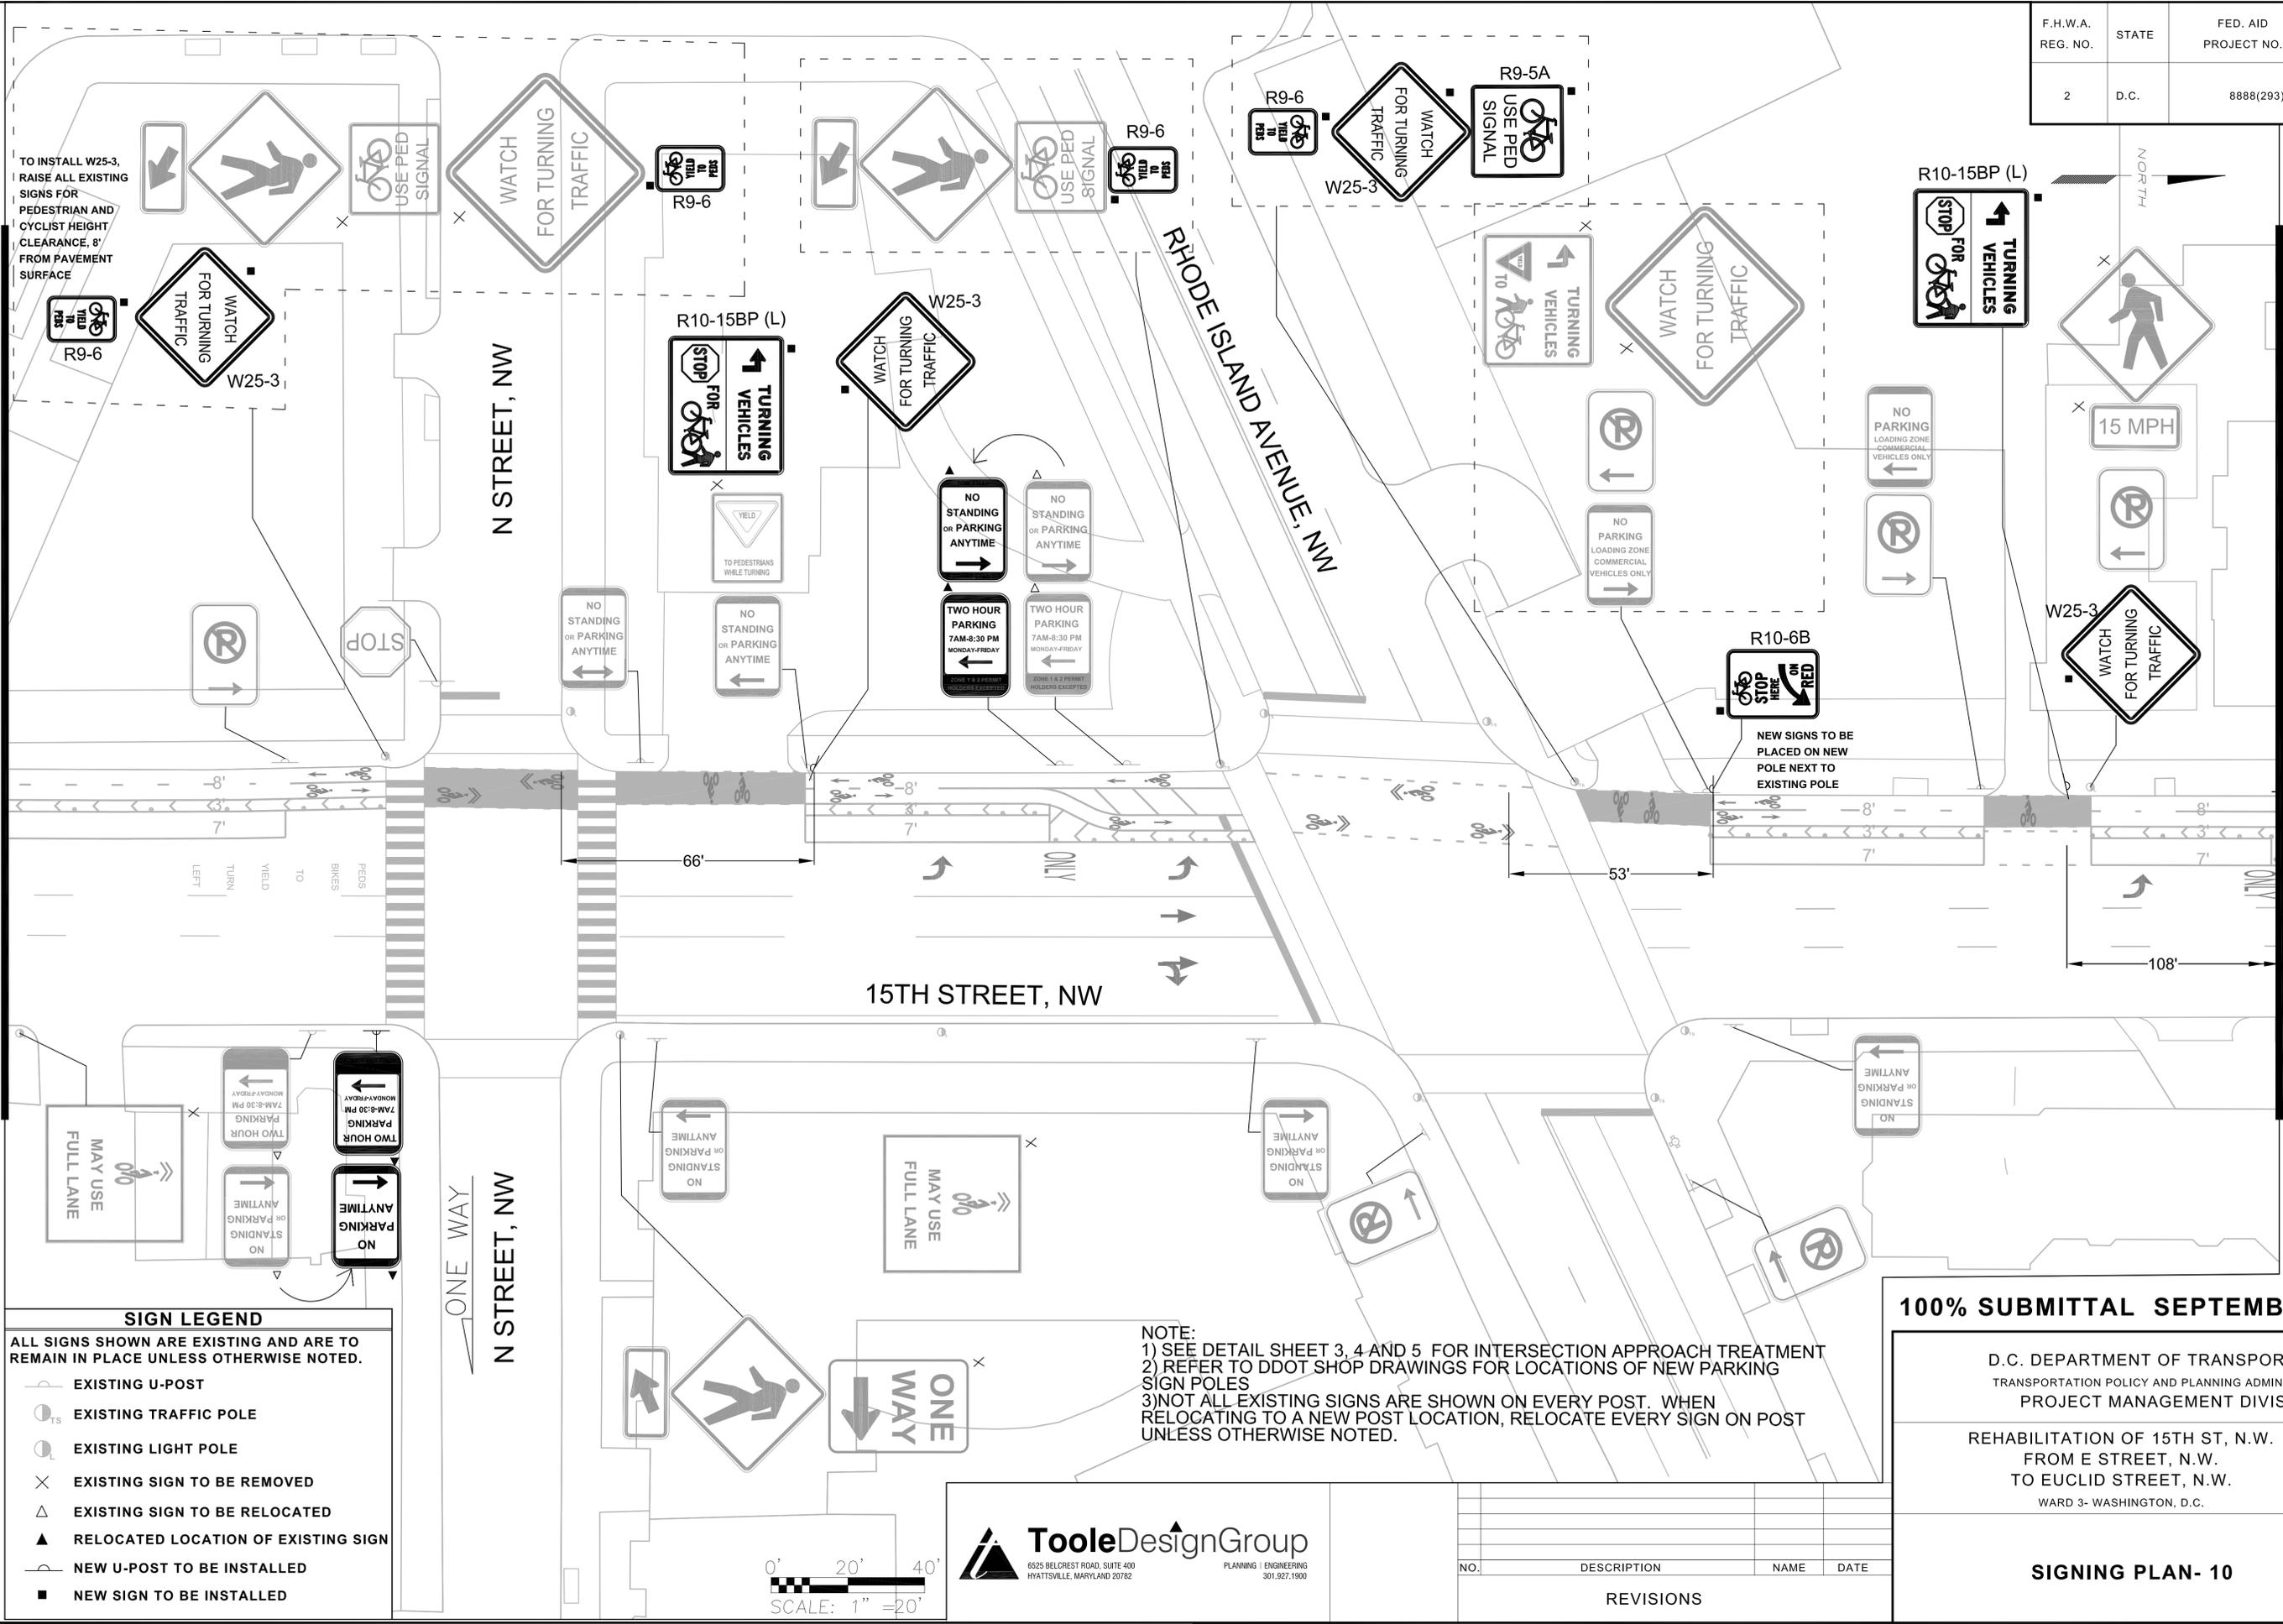

SIGN LEGEND

ALL SIGNS SHOWN ARE EXISTING AND ARE TO REMAIN IN PLACE UNLESS OTHERWISE NOTED.

- EXISTING U-POST
- EXISTING TRAFFIC POLE
- EXISTING LIGHT POLE
- EXISTING SIGN TO BE REMOVED
- EXISTING SIGN TO BE RELOCATED
- RELOCATED LOCATION OF EXISTING SIGN
- NEW U-POST TO BE INSTALLED
- NEW SIGN TO BE INSTALLED

NOTE:
 1) SEE DETAIL SHEET 3, 4 AND 5 FOR INTERSECTION APPROACH TREATMENT
 2) REFER TO DDOT SHOP DRAWINGS FOR LOCATIONS OF NEW PARKING SIGN POLES
 3) NOT ALL EXISTING SIGNS ARE SHOWN ON EVERY POST. WHEN RELOCATING TO A NEW POST LOCATION, RELOCATE EVERY SIGN ON POST UNLESS OTHERWISE NOTED.



100% SUBMITTAL SEPTEMBER 24, 2010

D.C. DEPARTMENT OF TRANSPORTATION
 TRANSPORTATION POLICY AND PLANNING ADMINISTRATION
 PROJECT MANAGEMENT DIVISION


REHABILITATION OF 15TH ST, N.W.
 FROM E STREET, N.W.
 TO EUCLID STREET, N.W.
 WARD 3- WASHINGTON, D.C.

PROJECT ENG.	W.S.
DESIGNED BY	M.C.
CHECKED BY	E.M.
DRAWN BY	M.C.
PROJECT MGR.	W.S.
DIVISION CHIEF	
DATE	07 JULY 2010
FILE	15th_Street_Working.DWG
DWG.	014 OF 023

NO.	DESCRIPTION	NAME	DATE
REVISIONS			

SIGNING PLAN- 10

F.H.W.A. REG. NO.	STATE	FED. AID PROJECT NO.	SHEET NO.	TOTAL SHEETS
2	D.C.	8888(293)	039	046

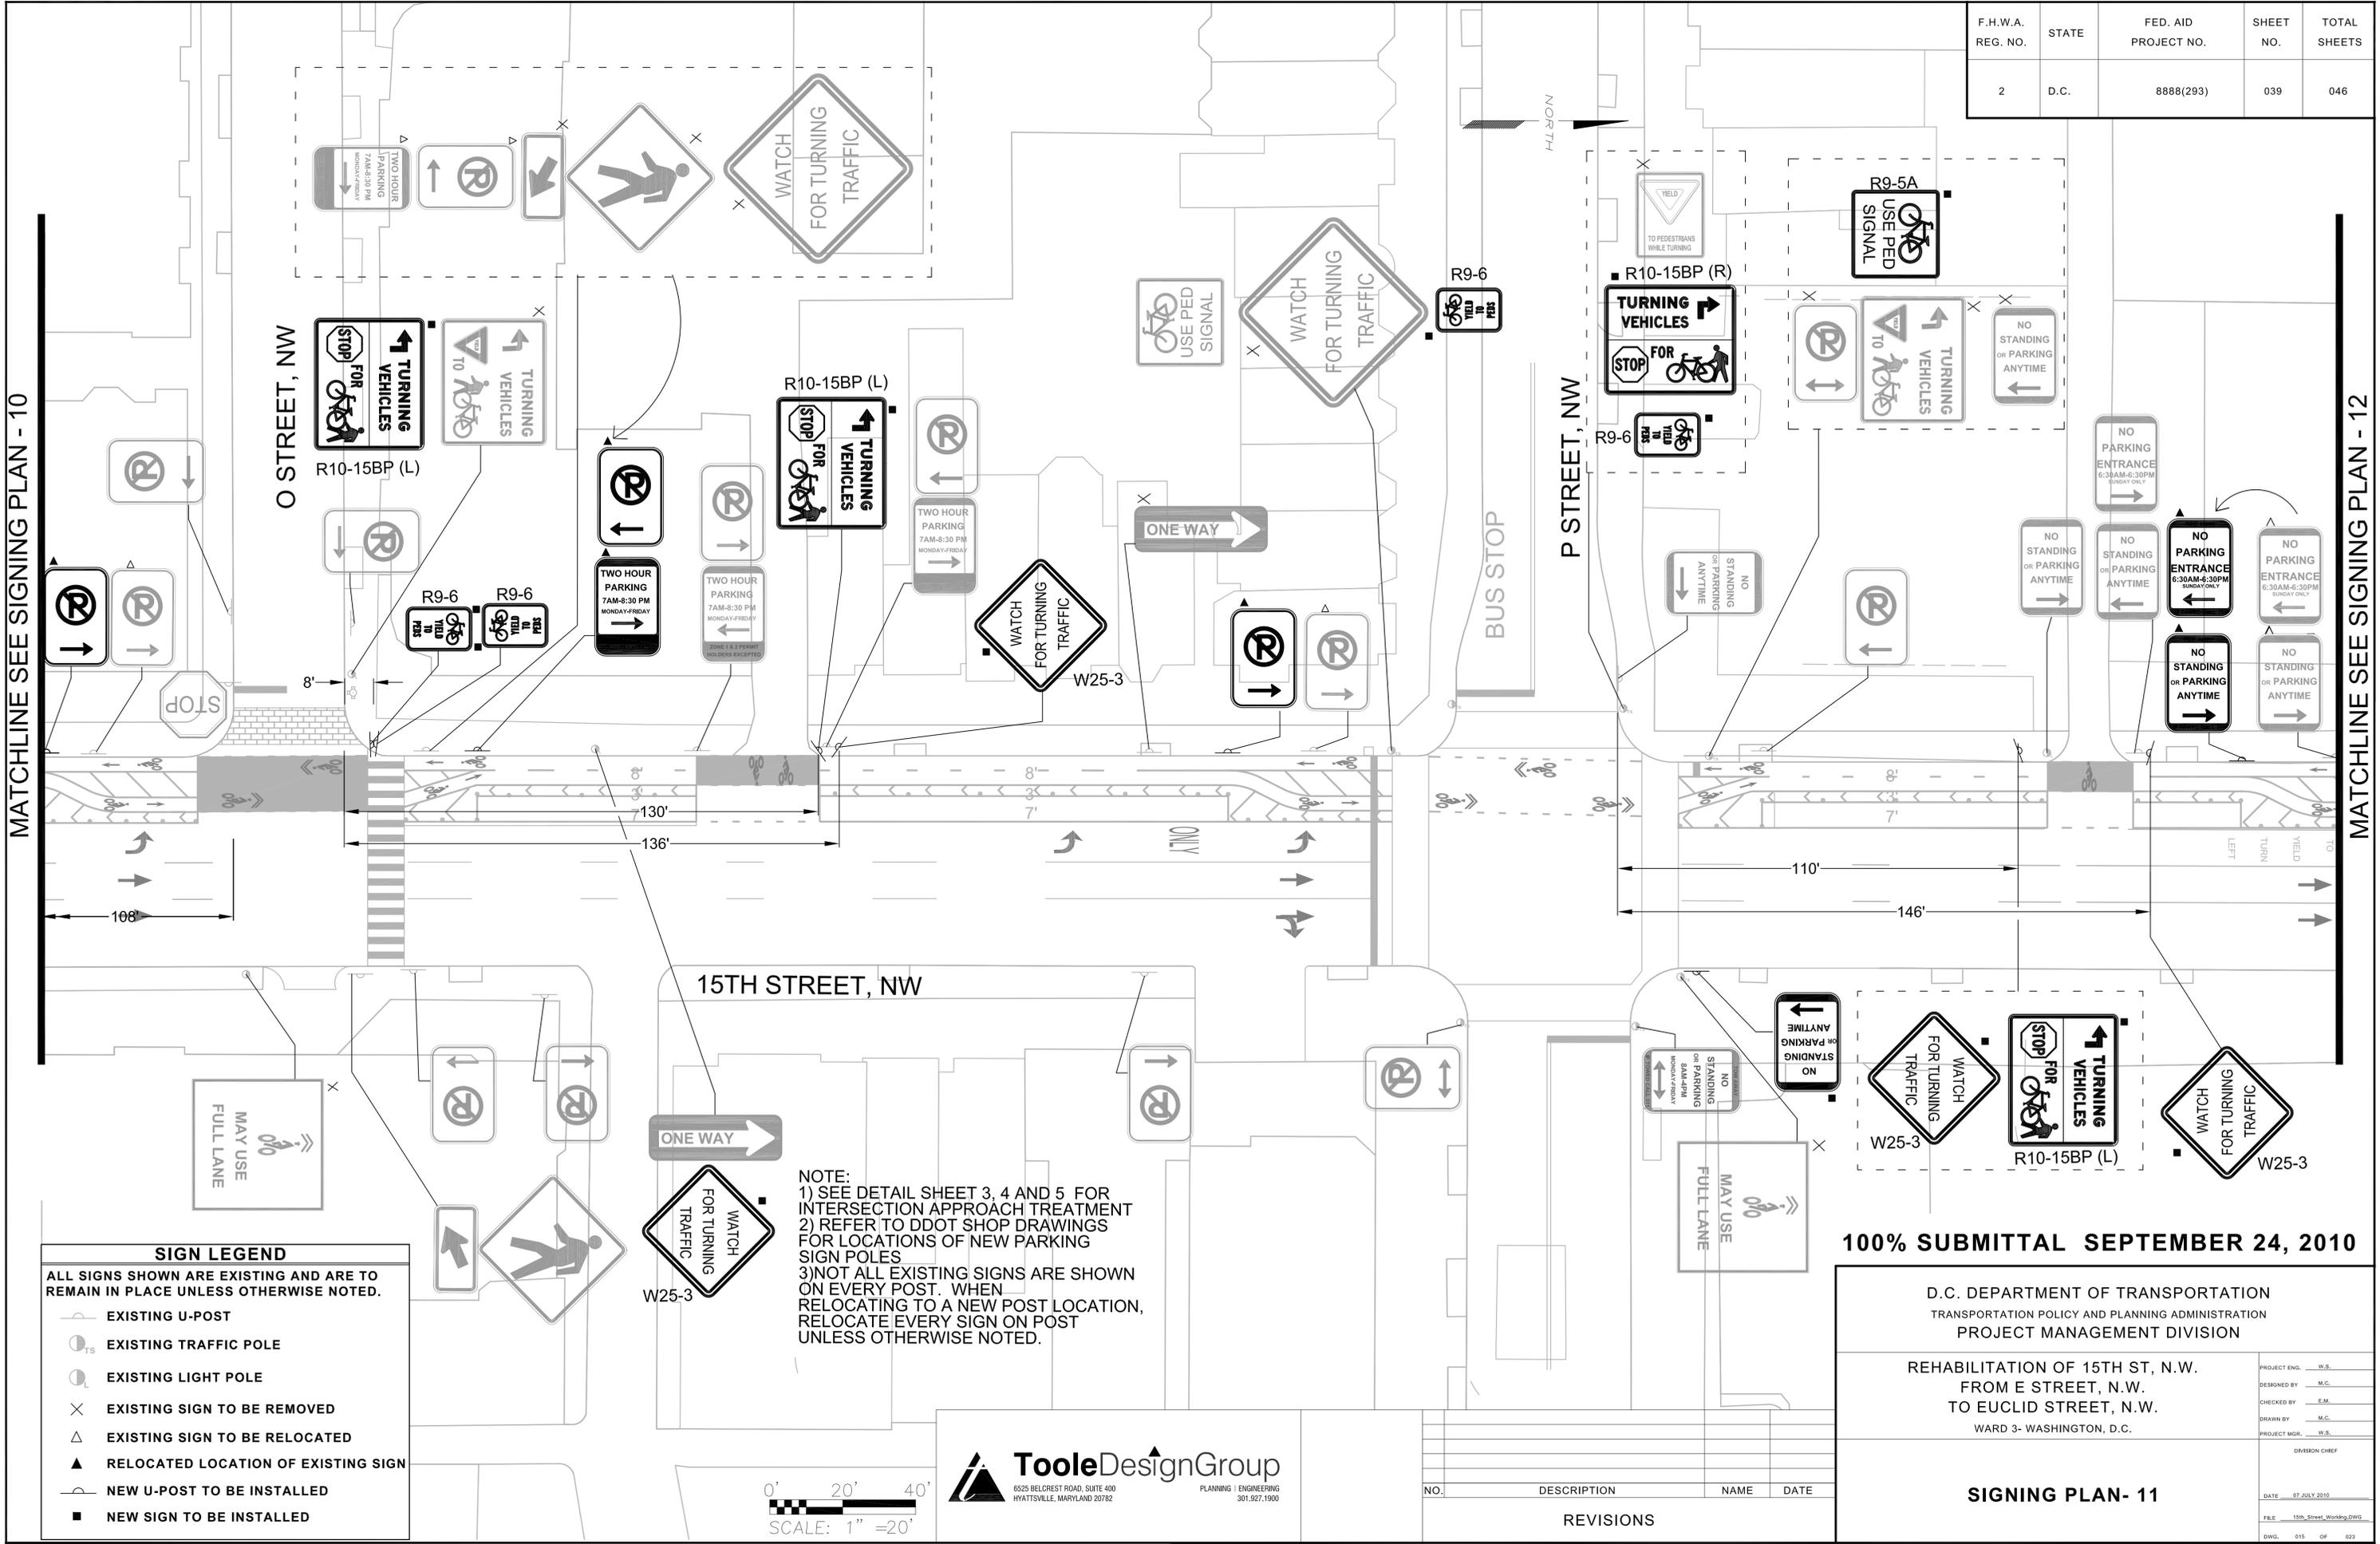

MATCHLINE SEE SIGNING PLAN - 10

MATCHLINE SEE SIGNING PLAN - 12

SIGN LEGEND

ALL SIGNS SHOWN ARE EXISTING AND ARE TO REMAIN IN PLACE UNLESS OTHERWISE NOTED.

- EXISTING U-POST
- TS EXISTING TRAFFIC POLE
- EXISTING LIGHT POLE
- × EXISTING SIGN TO BE REMOVED
- △ EXISTING SIGN TO BE RELOCATED
- ▲ RELOCATED LOCATION OF EXISTING SIGN
- NEW U-POST TO BE INSTALLED
- NEW SIGN TO BE INSTALLED

NOTE:
 1) SEE DETAIL SHEET 3, 4 AND 5 FOR INTERSECTION APPROACH TREATMENT
 2) REFER TO DDOT SHOP DRAWINGS FOR LOCATIONS OF NEW PARKING SIGN POLES
 3) NOT ALL EXISTING SIGNS ARE SHOWN ON EVERY POST. WHEN RELOCATING TO A NEW POST LOCATION, RELOCATE EVERY SIGN ON POST UNLESS OTHERWISE NOTED.



NO.	DESCRIPTION	NAME	DATE
REVISIONS			

100% SUBMITTAL SEPTEMBER 24, 2010

D.C. DEPARTMENT OF TRANSPORTATION
 TRANSPORTATION POLICY AND PLANNING ADMINISTRATION
 PROJECT MANAGEMENT DIVISION

REHABILITATION OF 15TH ST, N.W.
 FROM E STREET, N.W.
 TO EUCLID STREET, N.W.
 WARD 3- WASHINGTON, D.C.


PROJECT ENG. _____ W.S.	DIVISION CHIEF
DESIGNED BY _____ M.C.	
CHECKED BY _____ E.M.	
DRAWN BY _____ M.C.	
PROJECT MGR. _____ W.S.	
DATE: 07 JULY 2010	
FILE: 15th_Street_Working.DWG	
DWG: 015 OF 023	

SIGNING PLAN- 11

F.H.W.A. REG. NO.	STATE	FED. AID PROJECT NO.	SHEET NO.	TOTAL SHEETS
2	D.C.	8888(293)	040	046

MATCHLINE SEE SIGNING PLAN - 11

MATCHLINE SEE SIGNING PLAN - 13

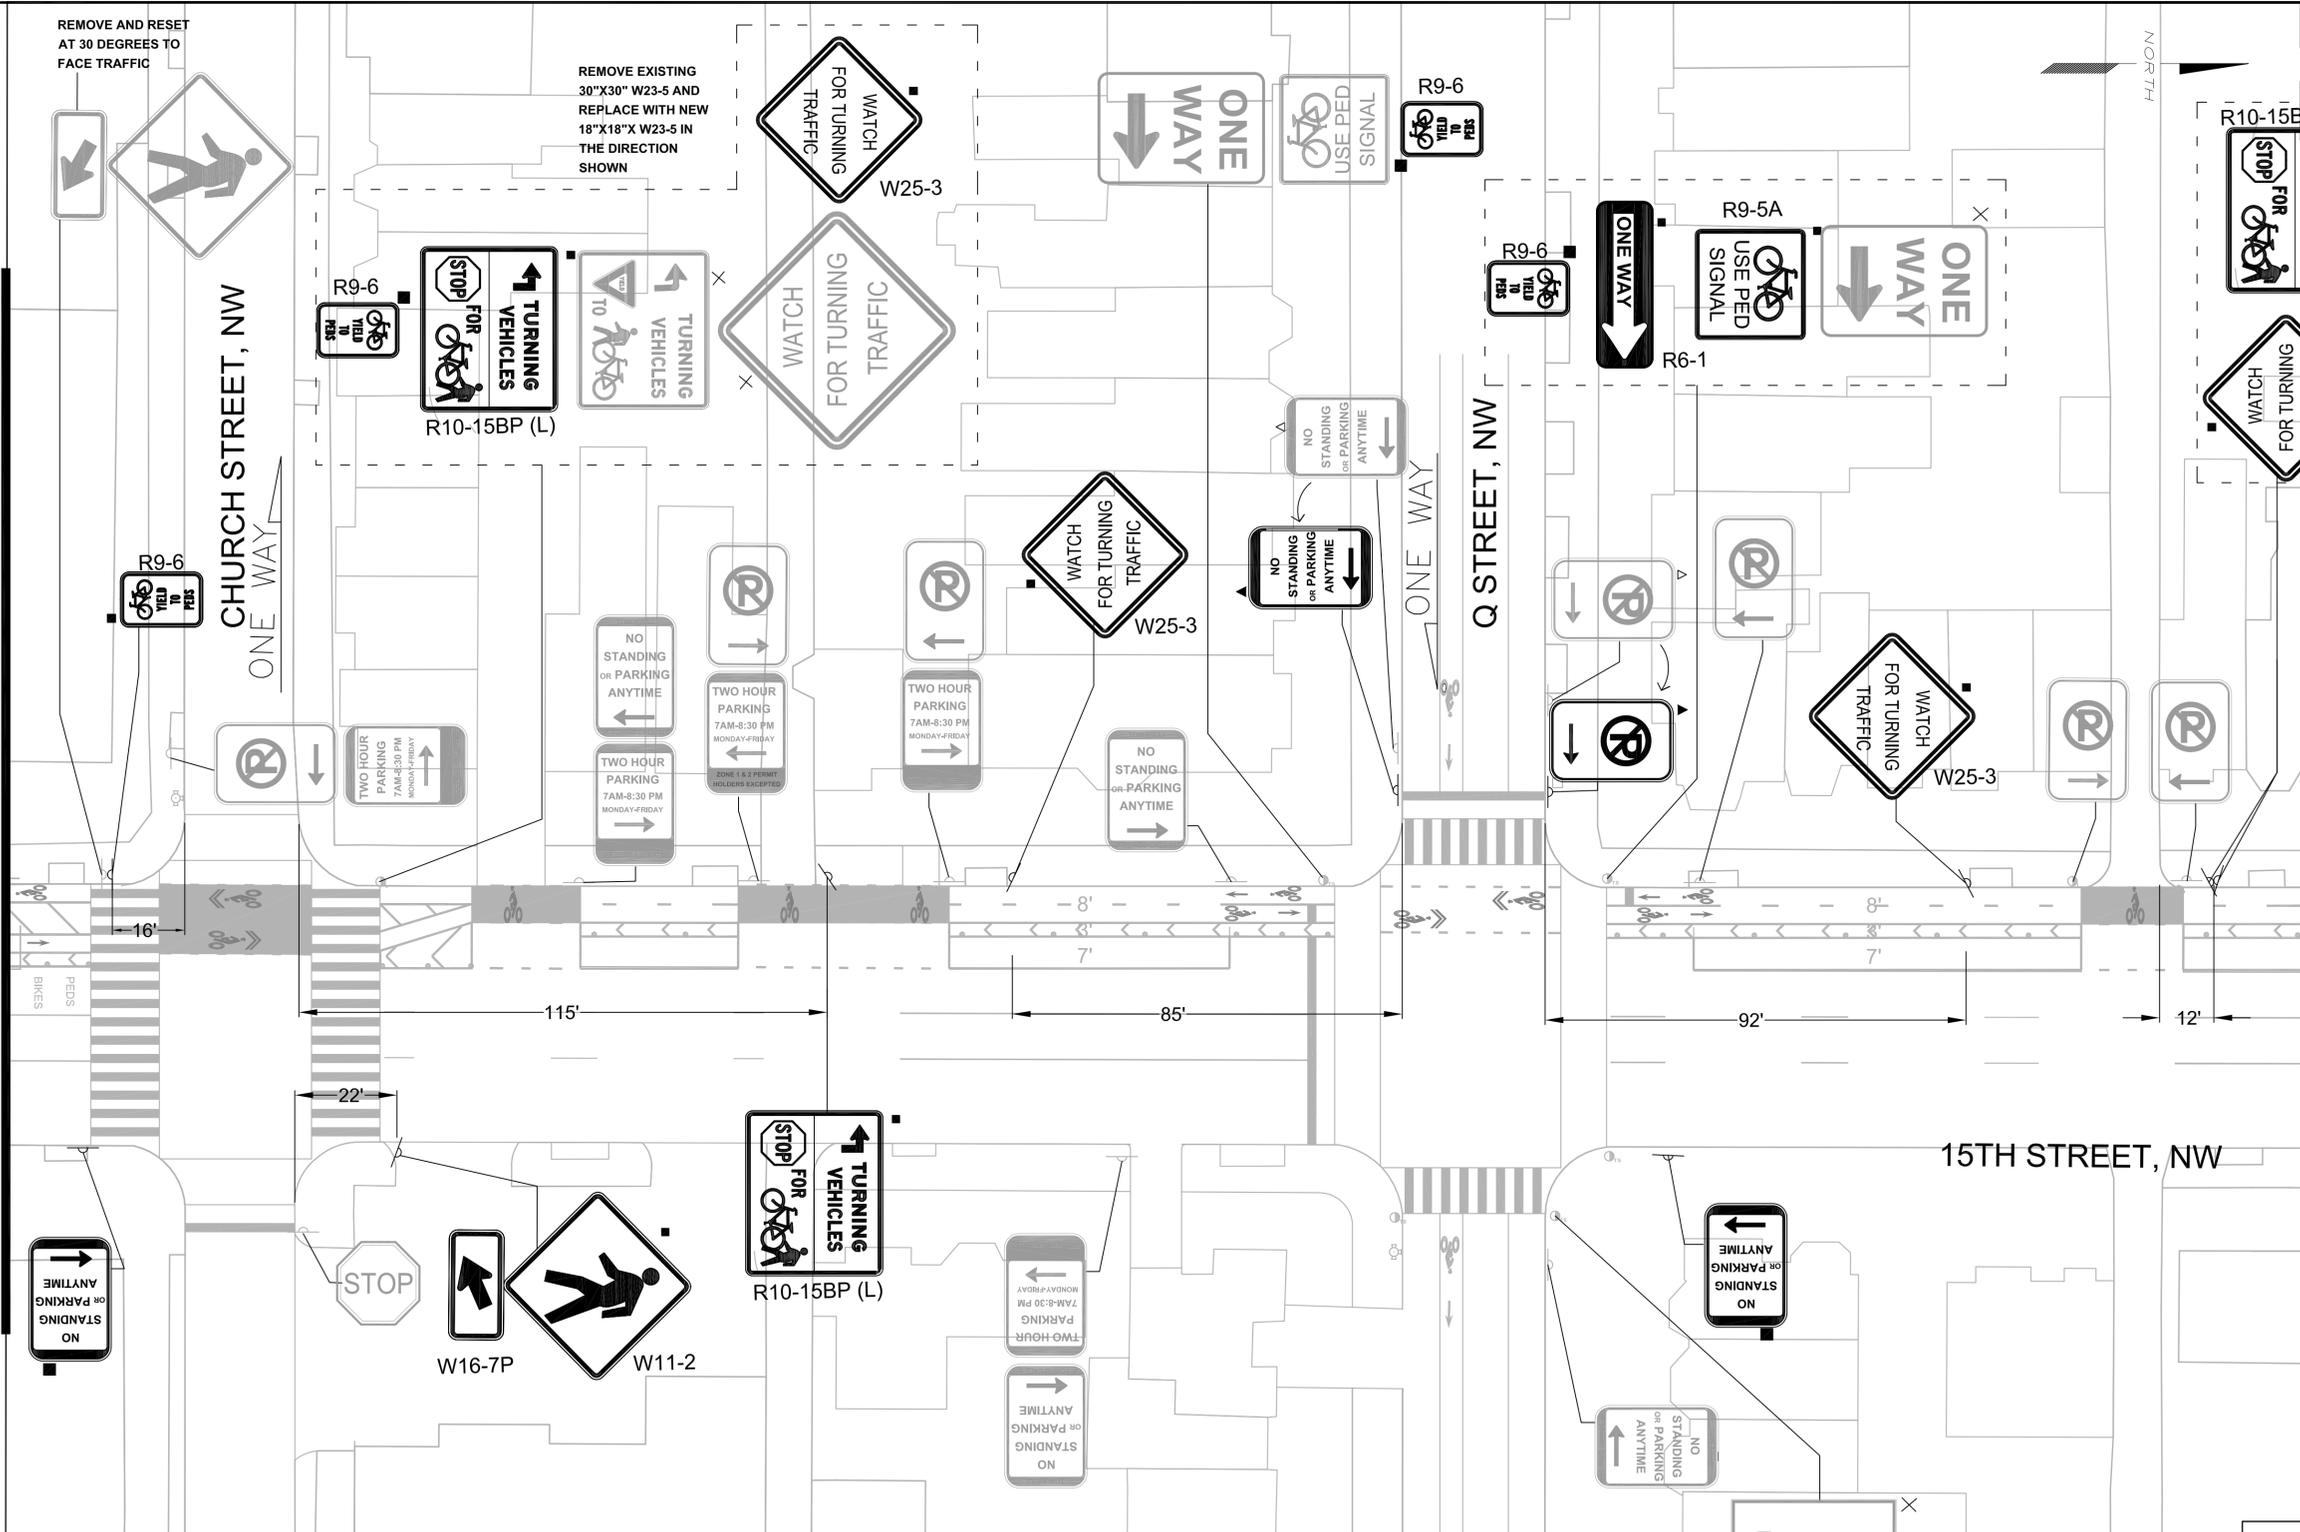

NEW SIGNS TO BE PLACED ON (2) NEW POLES IN THE DIRECTIONS SHOWN

SIGN LEGEND

ALL SIGNS SHOWN ARE EXISTING AND ARE TO REMAIN IN PLACE UNLESS OTHERWISE NOTED.

	EXISTING U-POST
	EXISTING TRAFFIC POLE
	EXISTING LIGHT POLE
	EXISTING SIGN TO BE REMOVED
	EXISTING SIGN TO BE RELOCATED
	RELOCATED LOCATION OF EXISTING SIGN
	NEW U-POST TO BE INSTALLED
	NEW SIGN TO BE INSTALLED

NOTE:
 1) SEE DETAIL SHEET 3, 4 AND 5 FOR INTERSECTION APPROACH TREATMENT
 2) REFER TO DDOT SHOP DRAWINGS FOR LOCATIONS OF NEW PARKING SIGN POLES
 3) NOT ALL EXISTING SIGNS ARE SHOWN ON EVERY POST. WHEN RELOCATING TO A NEW POST LOCATION, RELOCATE EVERY SIGN ON POST UNLESS OTHERWISE NOTED.



NO.	DESCRIPTION	NAME	DATE
REVISIONS			

100% SUBMITTAL SEPTEMBER 24, 2010

D.C. DEPARTMENT OF TRANSPORTATION
 TRANSPORTATION POLICY AND PLANNING ADMINISTRATION
 PROJECT MANAGEMENT DIVISION


REHABILITATION OF 15TH ST, N.W.
 FROM E STREET, N.W.
 TO EUCLID STREET, N.W.
 WARD 3- WASHINGTON, D.C.

PROJECT ENG. _____ W.S.	DIVISION CHIEF
DESIGNED BY _____ M.C.	
CHECKED BY _____ E.M.	
DRAWN BY _____ M.C.	
PROJECT MGR. _____ W.S.	

SIGNING PLAN- 12

DATE: 07 JULY 2010
 FILE: 15th_Street_Working.DWG
 DWG: 09 OF 023

F.H.W.A. REG. NO.	STATE	FED. AID PROJECT NO.	SHEET NO.	TOTAL SHEETS
2	D.C.	8888(293)	041	046

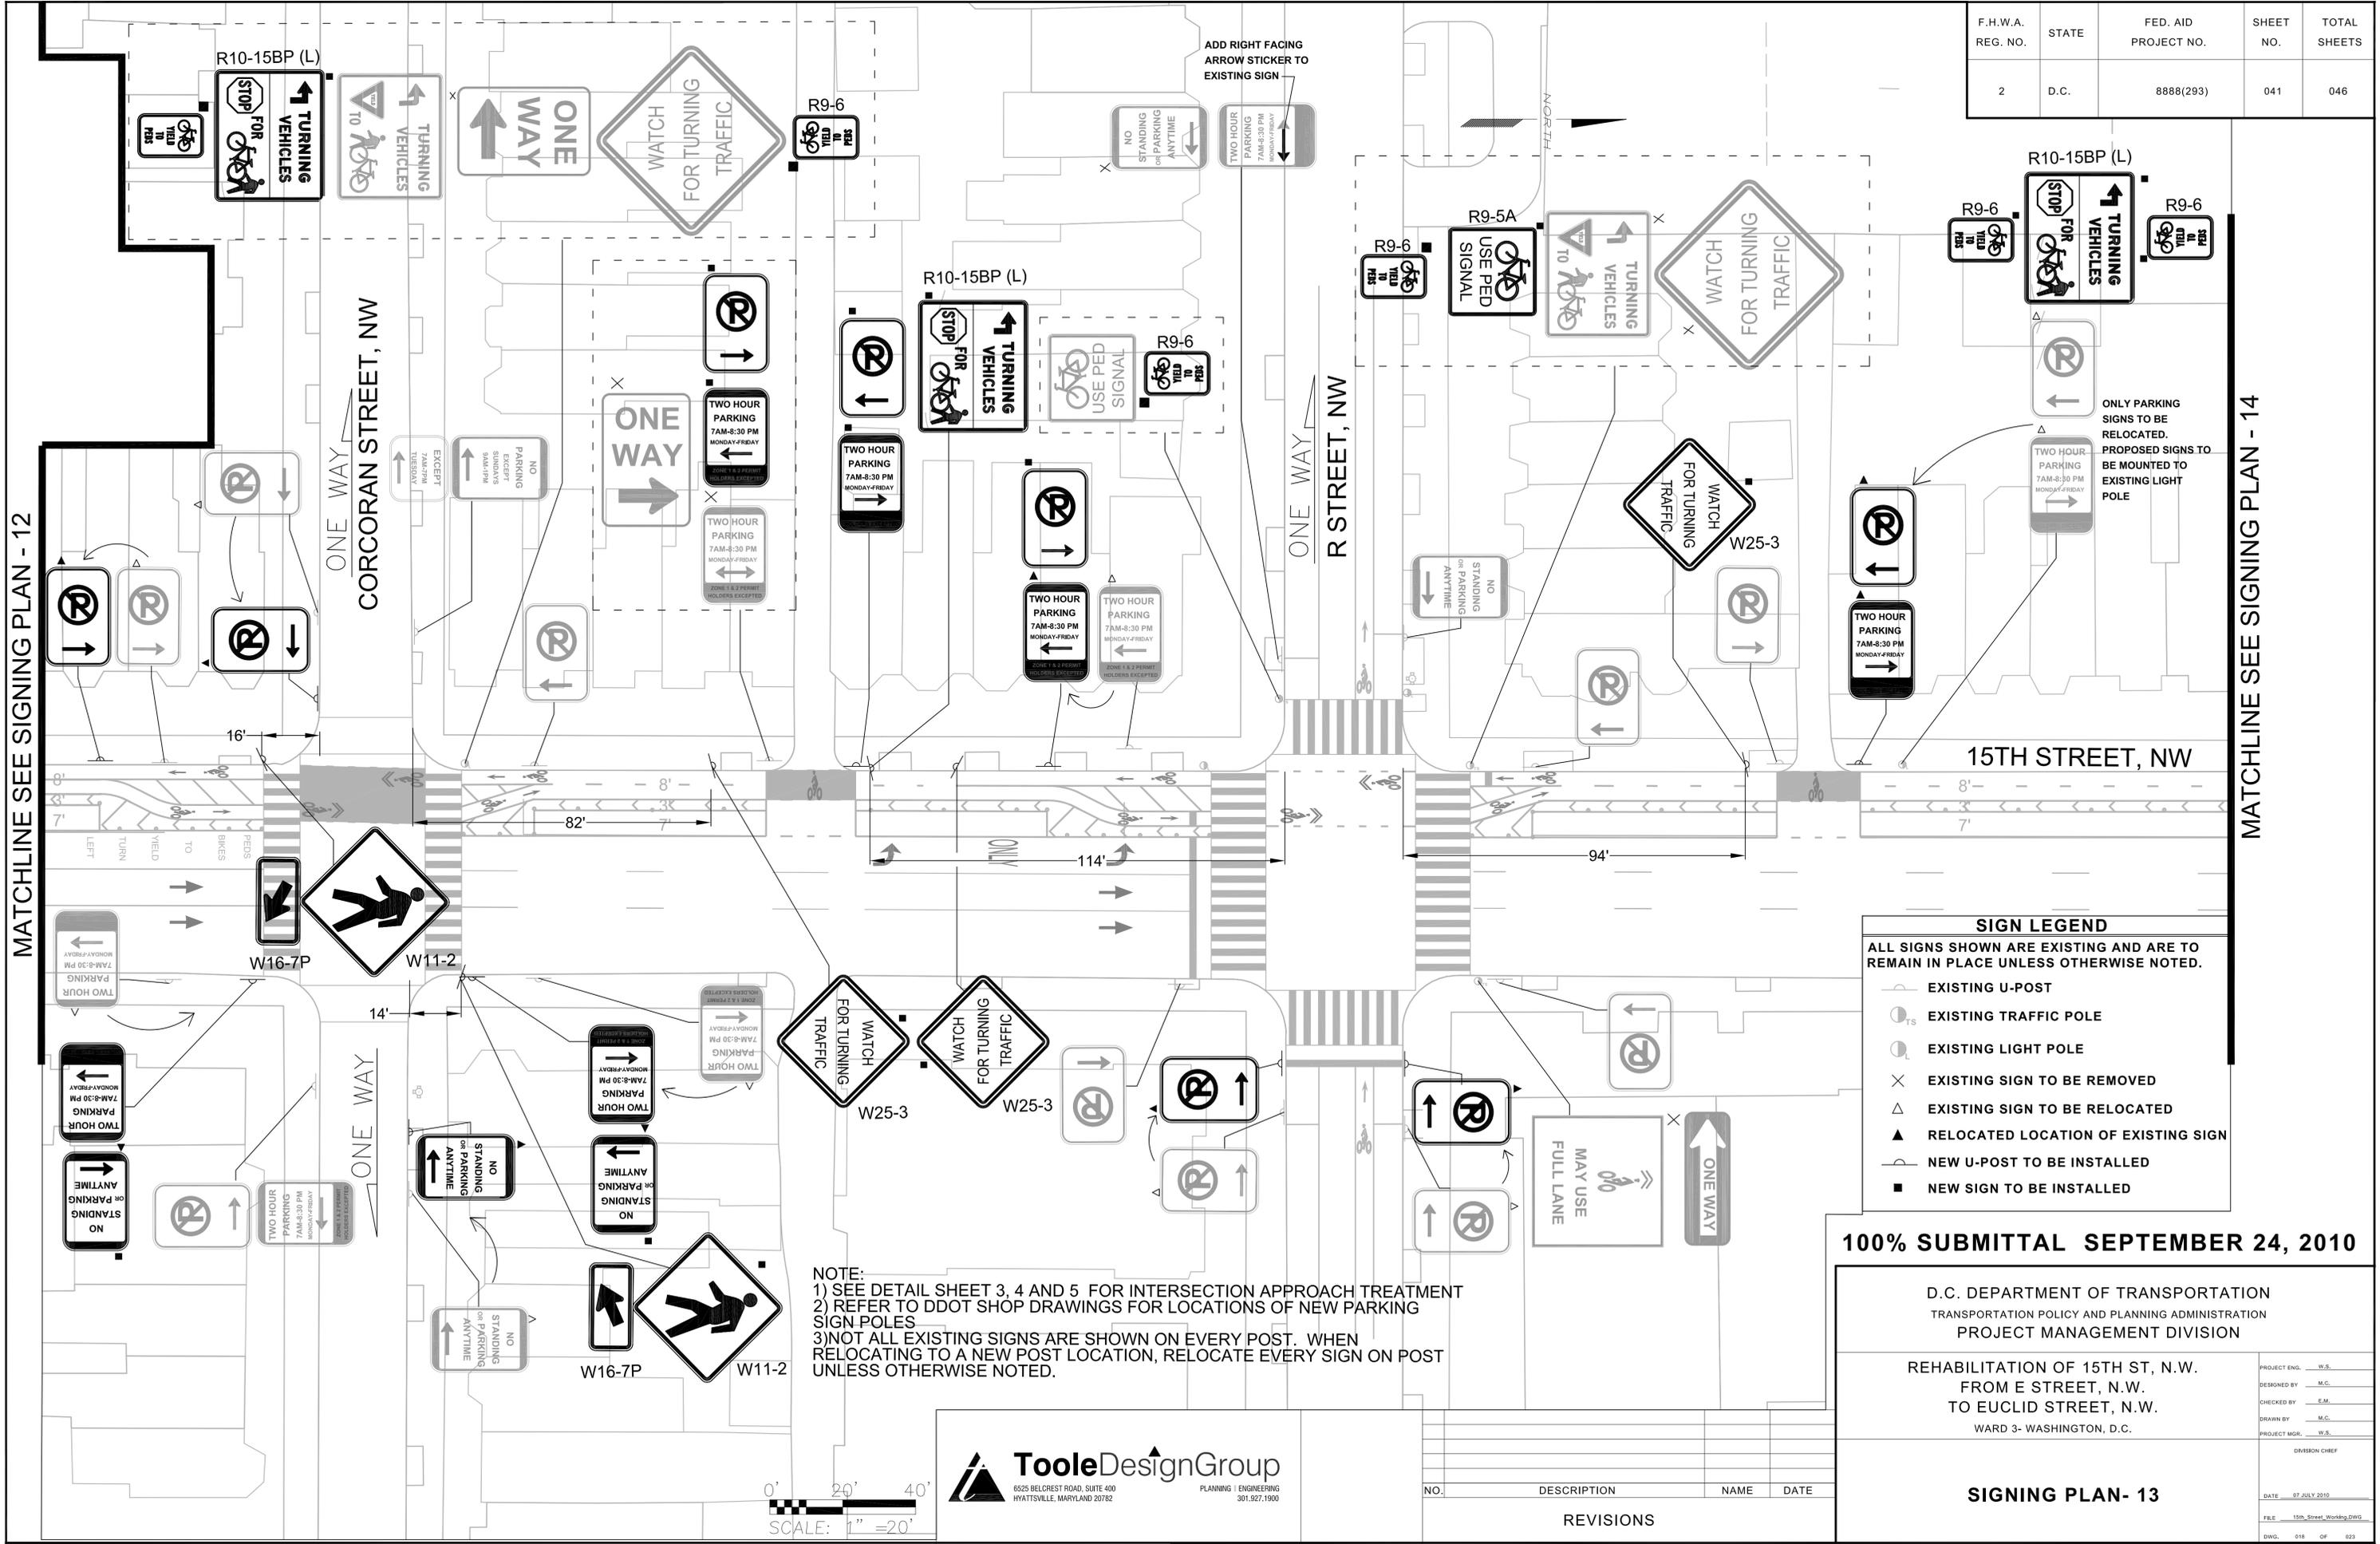

MATCHLINE SEE SIGNING PLAN - 12

MATCHLINE SEE SIGNING PLAN - 14

SIGN LEGEND

ALL SIGNS SHOWN ARE EXISTING AND ARE TO REMAIN IN PLACE UNLESS OTHERWISE NOTED.

- EXISTING U-POST
- EXISTING TRAFFIC POLE
- EXISTING LIGHT POLE
- EXISTING SIGN TO BE REMOVED
- EXISTING SIGN TO BE RELOCATED
- RELOCATED LOCATION OF EXISTING SIGN
- NEW U-POST TO BE INSTALLED
- NEW SIGN TO BE INSTALLED

100% SUBMITTAL SEPTEMBER 24, 2010


D.C. DEPARTMENT OF TRANSPORTATION
 TRANSPORTATION POLICY AND PLANNING ADMINISTRATION
 PROJECT MANAGEMENT DIVISION

REHABILITATION OF 15TH ST, N.W.
 FROM E STREET, N.W.
 TO EUCLID STREET, N.W.
 WARD 3- WASHINGTON, D.C.

SIGNING PLAN- 13

PROJECT ENGR.	W.S.
DESIGNED BY	M.C.
CHECKED BY	E.M.
DRAWN BY	M.C.
PROJECT MGR.	W.S.
DIVISION CHIEF	
DATE	07 JULY 2010
FILE	15th_Street_Working.DWG
DWG.	018 OF 023

NOTE:
 1) SEE DETAIL SHEET 3, 4 AND 5 FOR INTERSECTION APPROACH TREATMENT
 2) REFER TO DDOT SHOP DRAWINGS FOR LOCATIONS OF NEW PARKING SIGN POLES
 3) NOT ALL EXISTING SIGNS ARE SHOWN ON EVERY POST. WHEN RELOCATING TO A NEW POST LOCATION, RELOCATE EVERY SIGN ON POST UNLESS OTHERWISE NOTED.

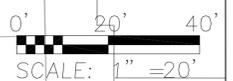

TooleDesignGroup
 6525 BELCREST ROAD, SUITE 400
 HYATTSVILLE, MARYLAND 20782


PLANNING | ENGINEERING
 301.927.1500

NO.	DESCRIPTION	NAME	DATE
REVISIONS			

F.H.W.A. REG. NO.	STATE	FED. AID PROJECT NO.	SHEET NO.	TOTAL SHEETS
2	D.C.	8888(293)	042	046

MATCHLINE SEE SIGNING PLAN - 13

MATCHLINE SEE SIGNING PLAN - 15

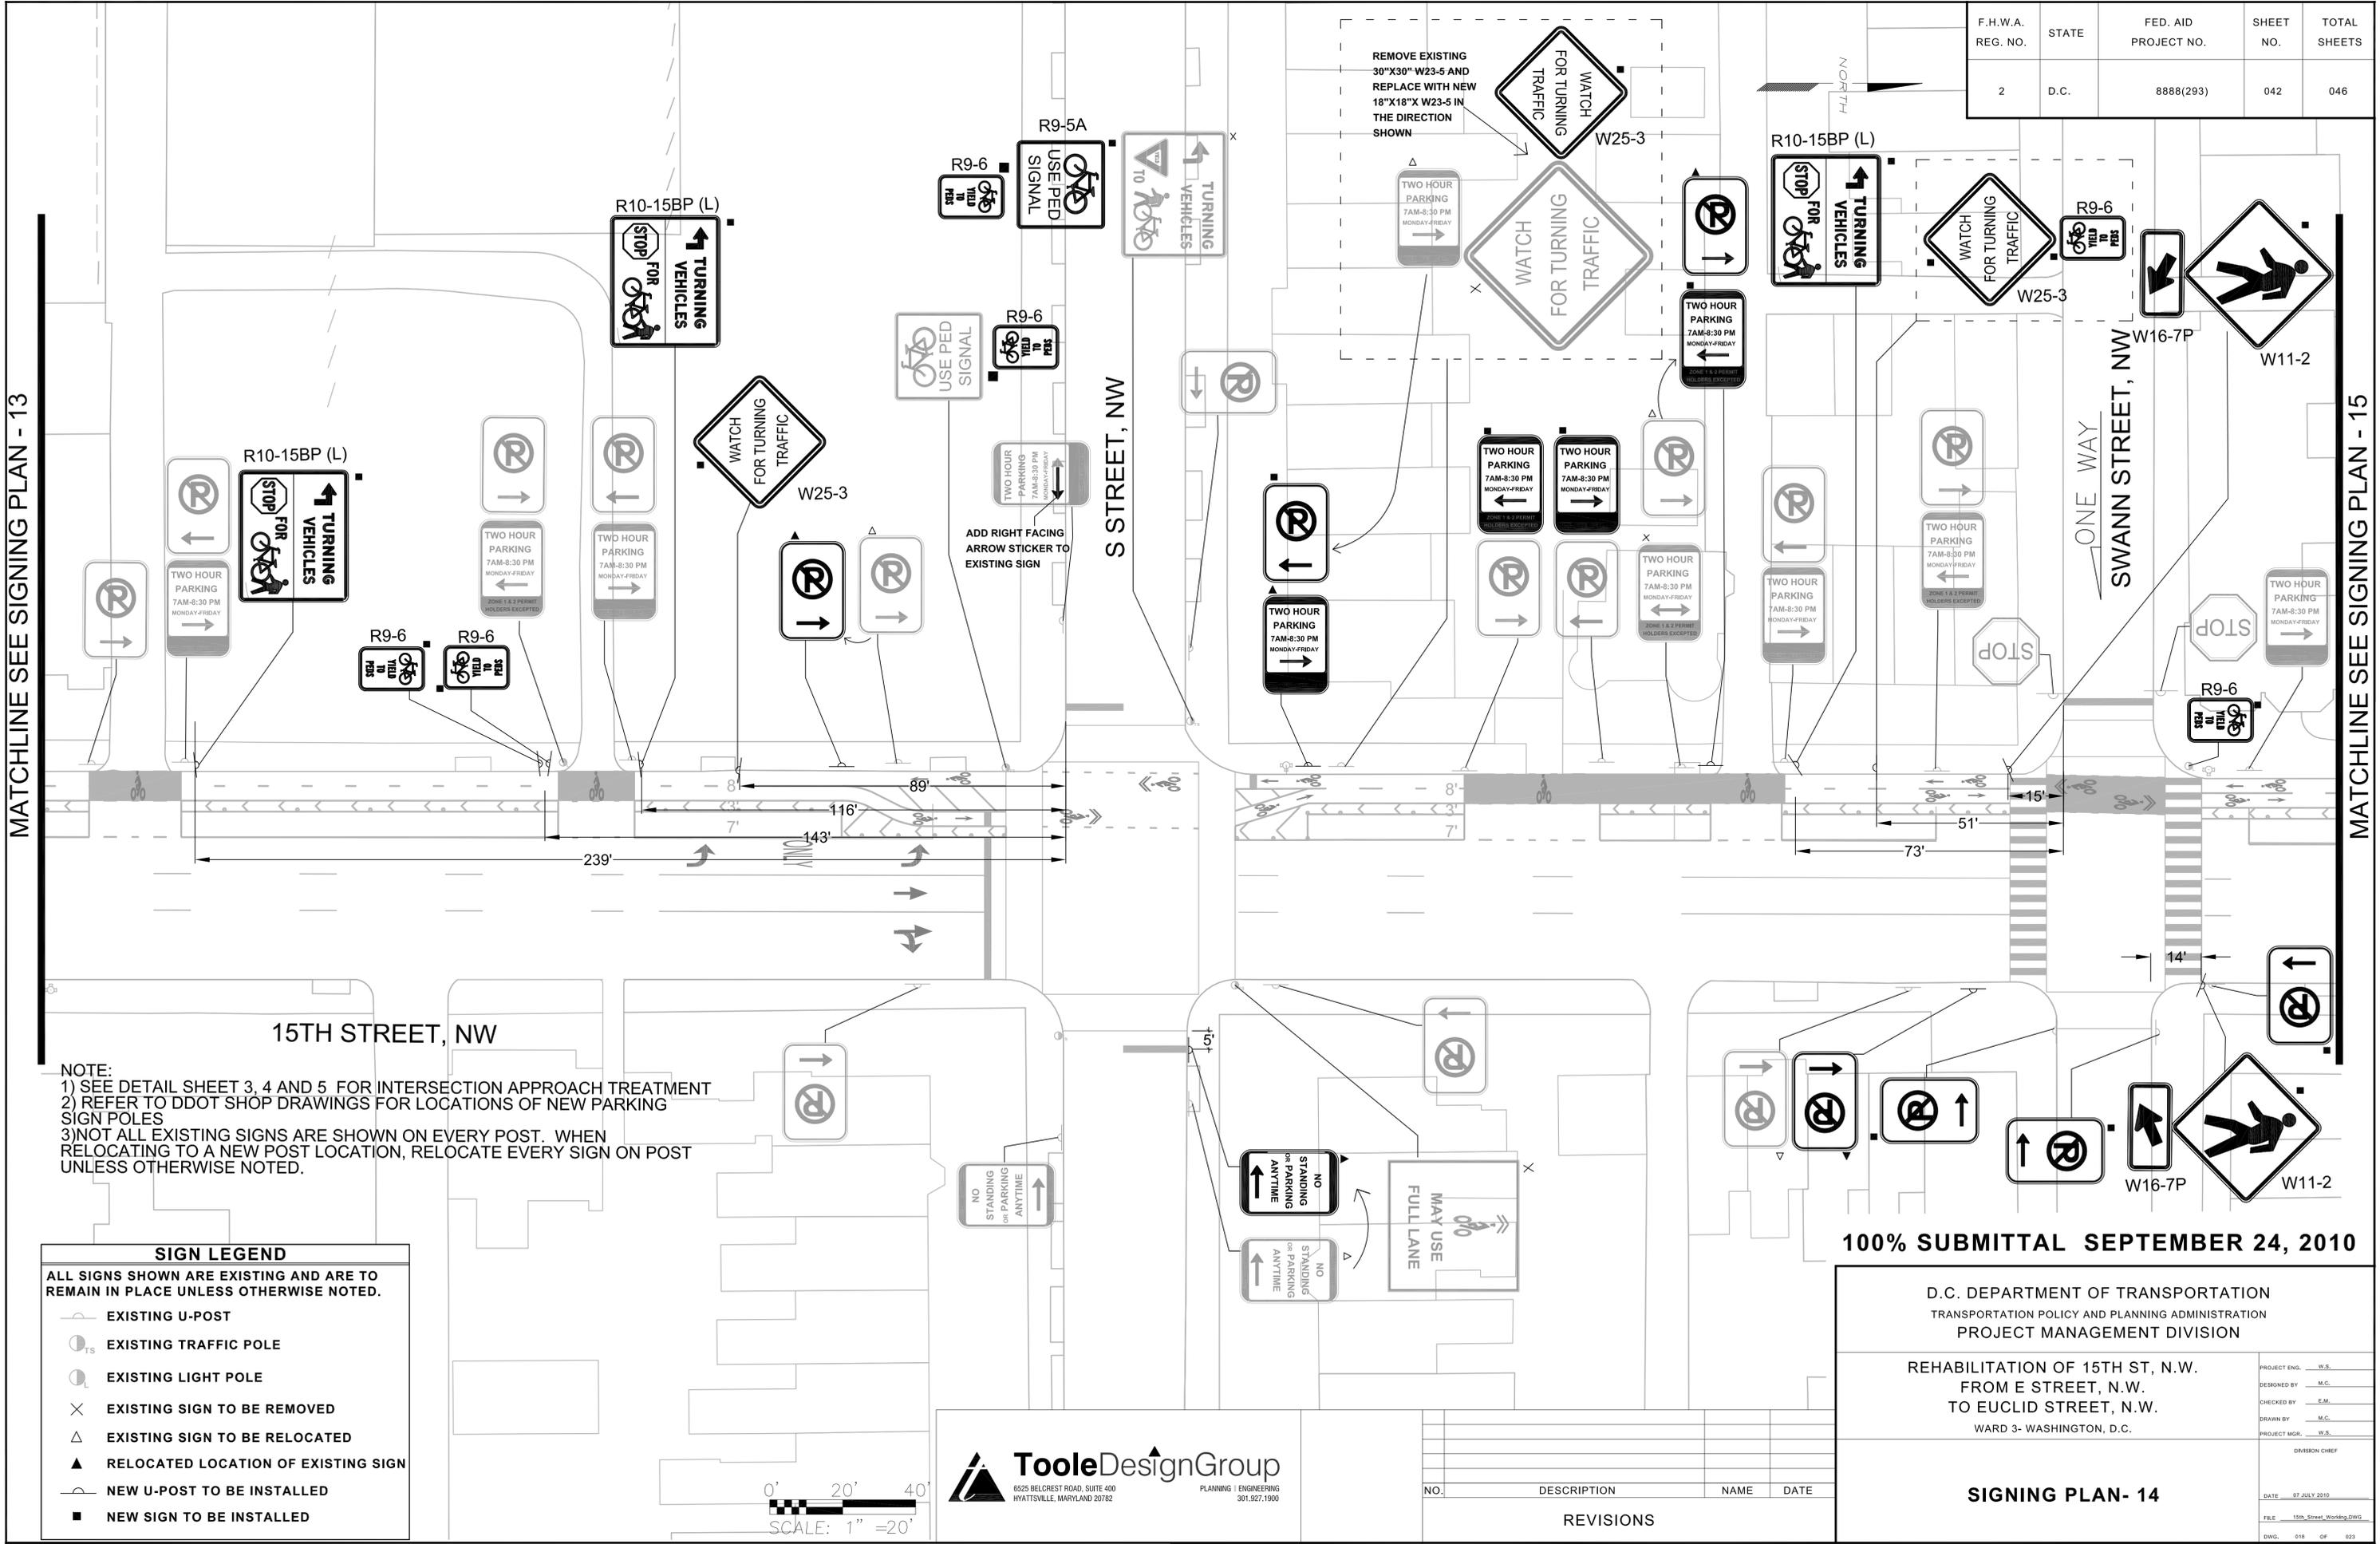

NOTE:
 1) SEE DETAIL SHEET 3, 4 AND 5 FOR INTERSECTION APPROACH TREATMENT
 2) REFER TO DDOT SHOP DRAWINGS FOR LOCATIONS OF NEW PARKING SIGN POLES
 3) NOT ALL EXISTING SIGNS ARE SHOWN ON EVERY POST. WHEN RELOCATING TO A NEW POST LOCATION, RELOCATE EVERY SIGN ON POST UNLESS OTHERWISE NOTED.

SIGN LEGEND	
	EXISTING U-POST
	EXISTING TRAFFIC POLE
	EXISTING LIGHT POLE
	EXISTING SIGN TO BE REMOVED
	EXISTING SIGN TO BE RELOCATED
	RELOCATED LOCATION OF EXISTING SIGN
	NEW U-POST TO BE INSTALLED
	NEW SIGN TO BE INSTALLED



TooleDesignGroup
 6525 BELLEFLORE ROAD, SUITE 400
 HYATTSVILLE, MARYLAND 20782
 PLANNING | ENGINEERING
 301.927.1900

100% SUBMITTAL SEPTEMBER 24, 2010

D.C. DEPARTMENT OF TRANSPORTATION
 TRANSPORTATION POLICY AND PLANNING ADMINISTRATION
 PROJECT MANAGEMENT DIVISION

REHABILITATION OF 15TH ST, N.W.
 FROM E STREET, N.W.
 TO EUCLID STREET, N.W.
 WARD 3- WASHINGTON, D.C.

PROJECT ENG.	W.S.
DESIGNED BY	M.C.
CHECKED BY	E.M.
DRAWN BY	M.C.
PROJECT MGR.	W.S.

DIVISION CHIEF


DATE: 07 JULY 2010
 FILE: 15th_Street_Working.DWG
 DWG: 018 OF 023

NO.	DESCRIPTION	NAME	DATE
REVISIONS			

F.H.W.A. REG. NO.	STATE	FED. AID PROJECT NO.	SHEET NO.	TOTAL SHEETS
2	D.C.	8888(293)	043	046

MATCHLINE SEE SIGNING PLAN - 14

MATCHLINE SEE SIGNING PLAN - 16

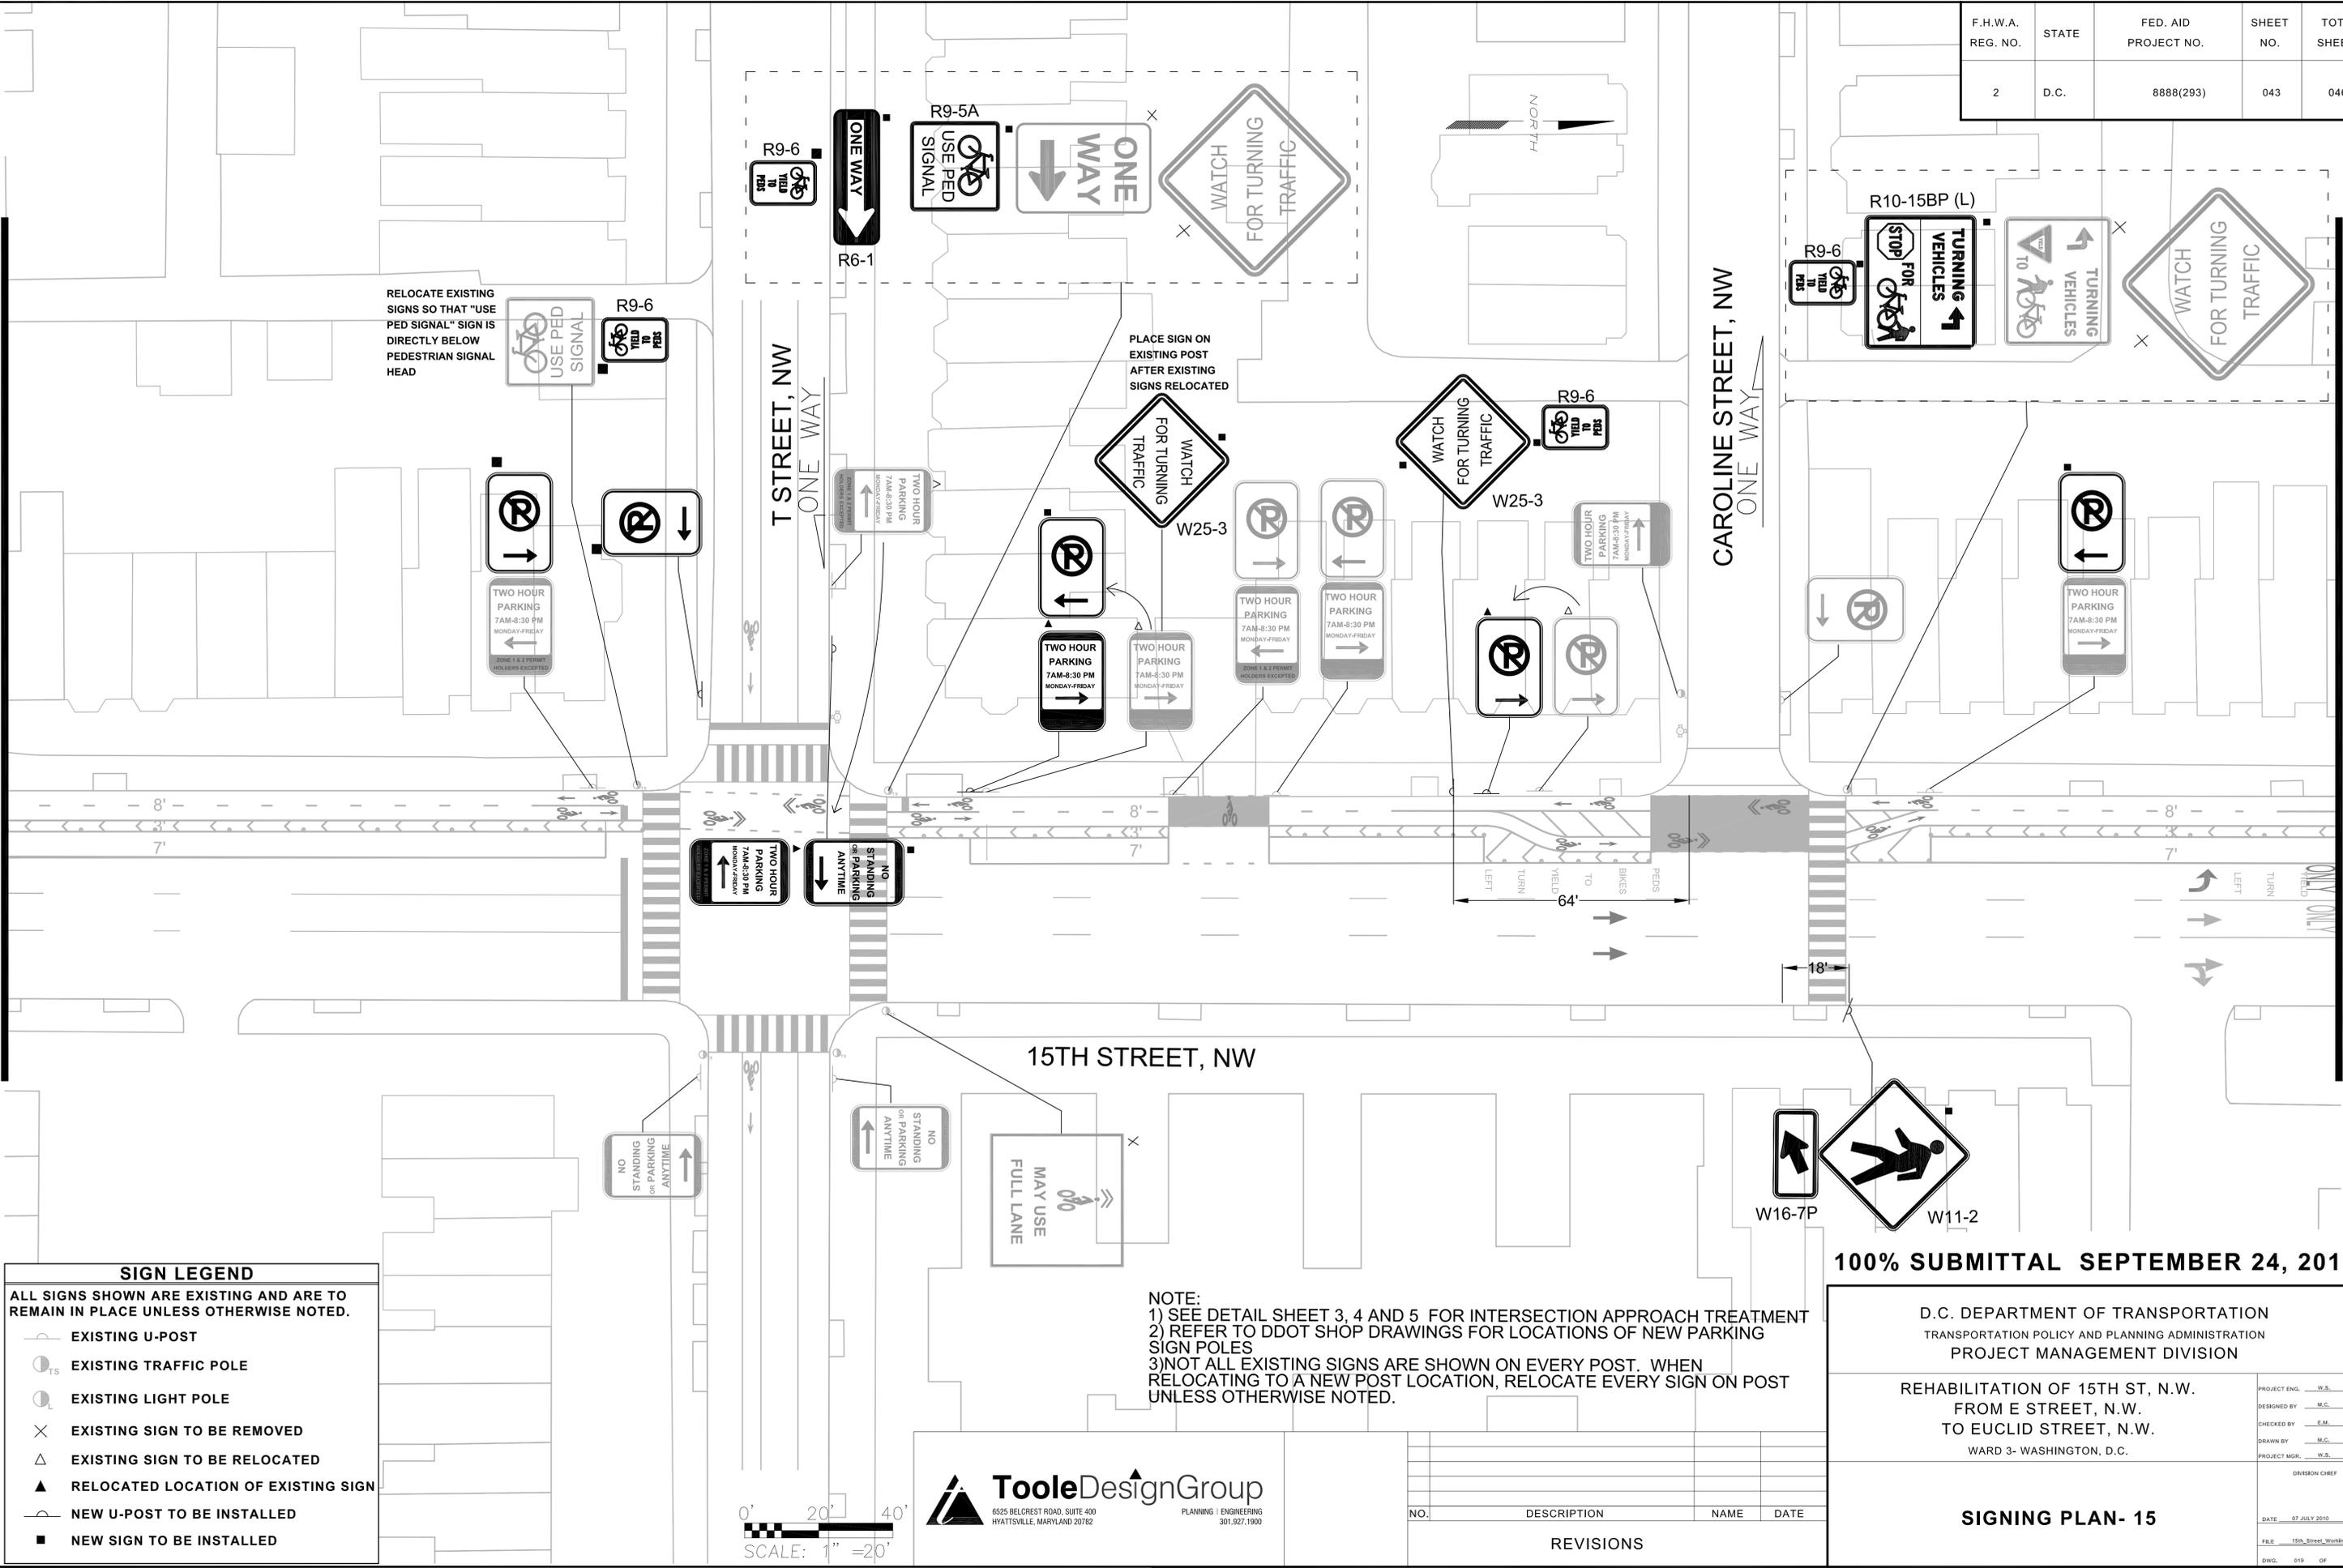

RELOCATE EXISTING SIGNS SO THAT "USE PED SIGNAL" SIGN IS DIRECTLY BELOW PEDESTRIAN SIGNAL HEAD

PLACE SIGN ON EXISTING POST AFTER EXISTING SIGNS RELOCATED

NOTE:
 1) SEE DETAIL SHEET 3, 4 AND 5 FOR INTERSECTION APPROACH TREATMENT
 2) REFER TO DDOT SHOP DRAWINGS FOR LOCATIONS OF NEW PARKING SIGN POLES
 3) NOT ALL EXISTING SIGNS ARE SHOWN ON EVERY POST. WHEN RELOCATING TO A NEW POST LOCATION, RELOCATE EVERY SIGN ON POST UNLESS OTHERWISE NOTED.

SIGN LEGEND	
	EXISTING U-POST
	EXISTING TRAFFIC POLE
	EXISTING LIGHT POLE
	EXISTING SIGN TO BE REMOVED
	EXISTING SIGN TO BE RELOCATED
	RELOCATED LOCATION OF EXISTING SIGN
	NEW U-POST TO BE INSTALLED
	NEW SIGN TO BE INSTALLED



100% SUBMITTAL SEPTEMBER 24, 2010

D.C. DEPARTMENT OF TRANSPORTATION
 TRANSPORTATION POLICY AND PLANNING ADMINISTRATION
 PROJECT MANAGEMENT DIVISION

REHABILITATION OF 15TH ST, N.W.
 FROM E STREET, N.W.
 TO EUCLID STREET, N.W.
 WARD 3- WASHINGTON, D.C.


PROJECT ENGR.	W.S.
DESIGNED BY	M.C.
CHECKED BY	E.M.
DRAWN BY	M.C.
PROJECT MGR.	W.S.
DIVISION CHIEF	
DATE	07 JULY 2010
FILE	15th_Street_Working.DWG
DWG.	019 OF 023

NO.	DESCRIPTION	NAME	DATE
REVISIONS			

SIGNING PLAN- 15


F.H.W.A. REG. NO.	STATE	FED. AID PROJECT NO.	SHEET NO.	TOTAL SHEETS
2	D.C.	8888(293)	028	046

MATCHLINE SEE SIGNING PLAN - 16

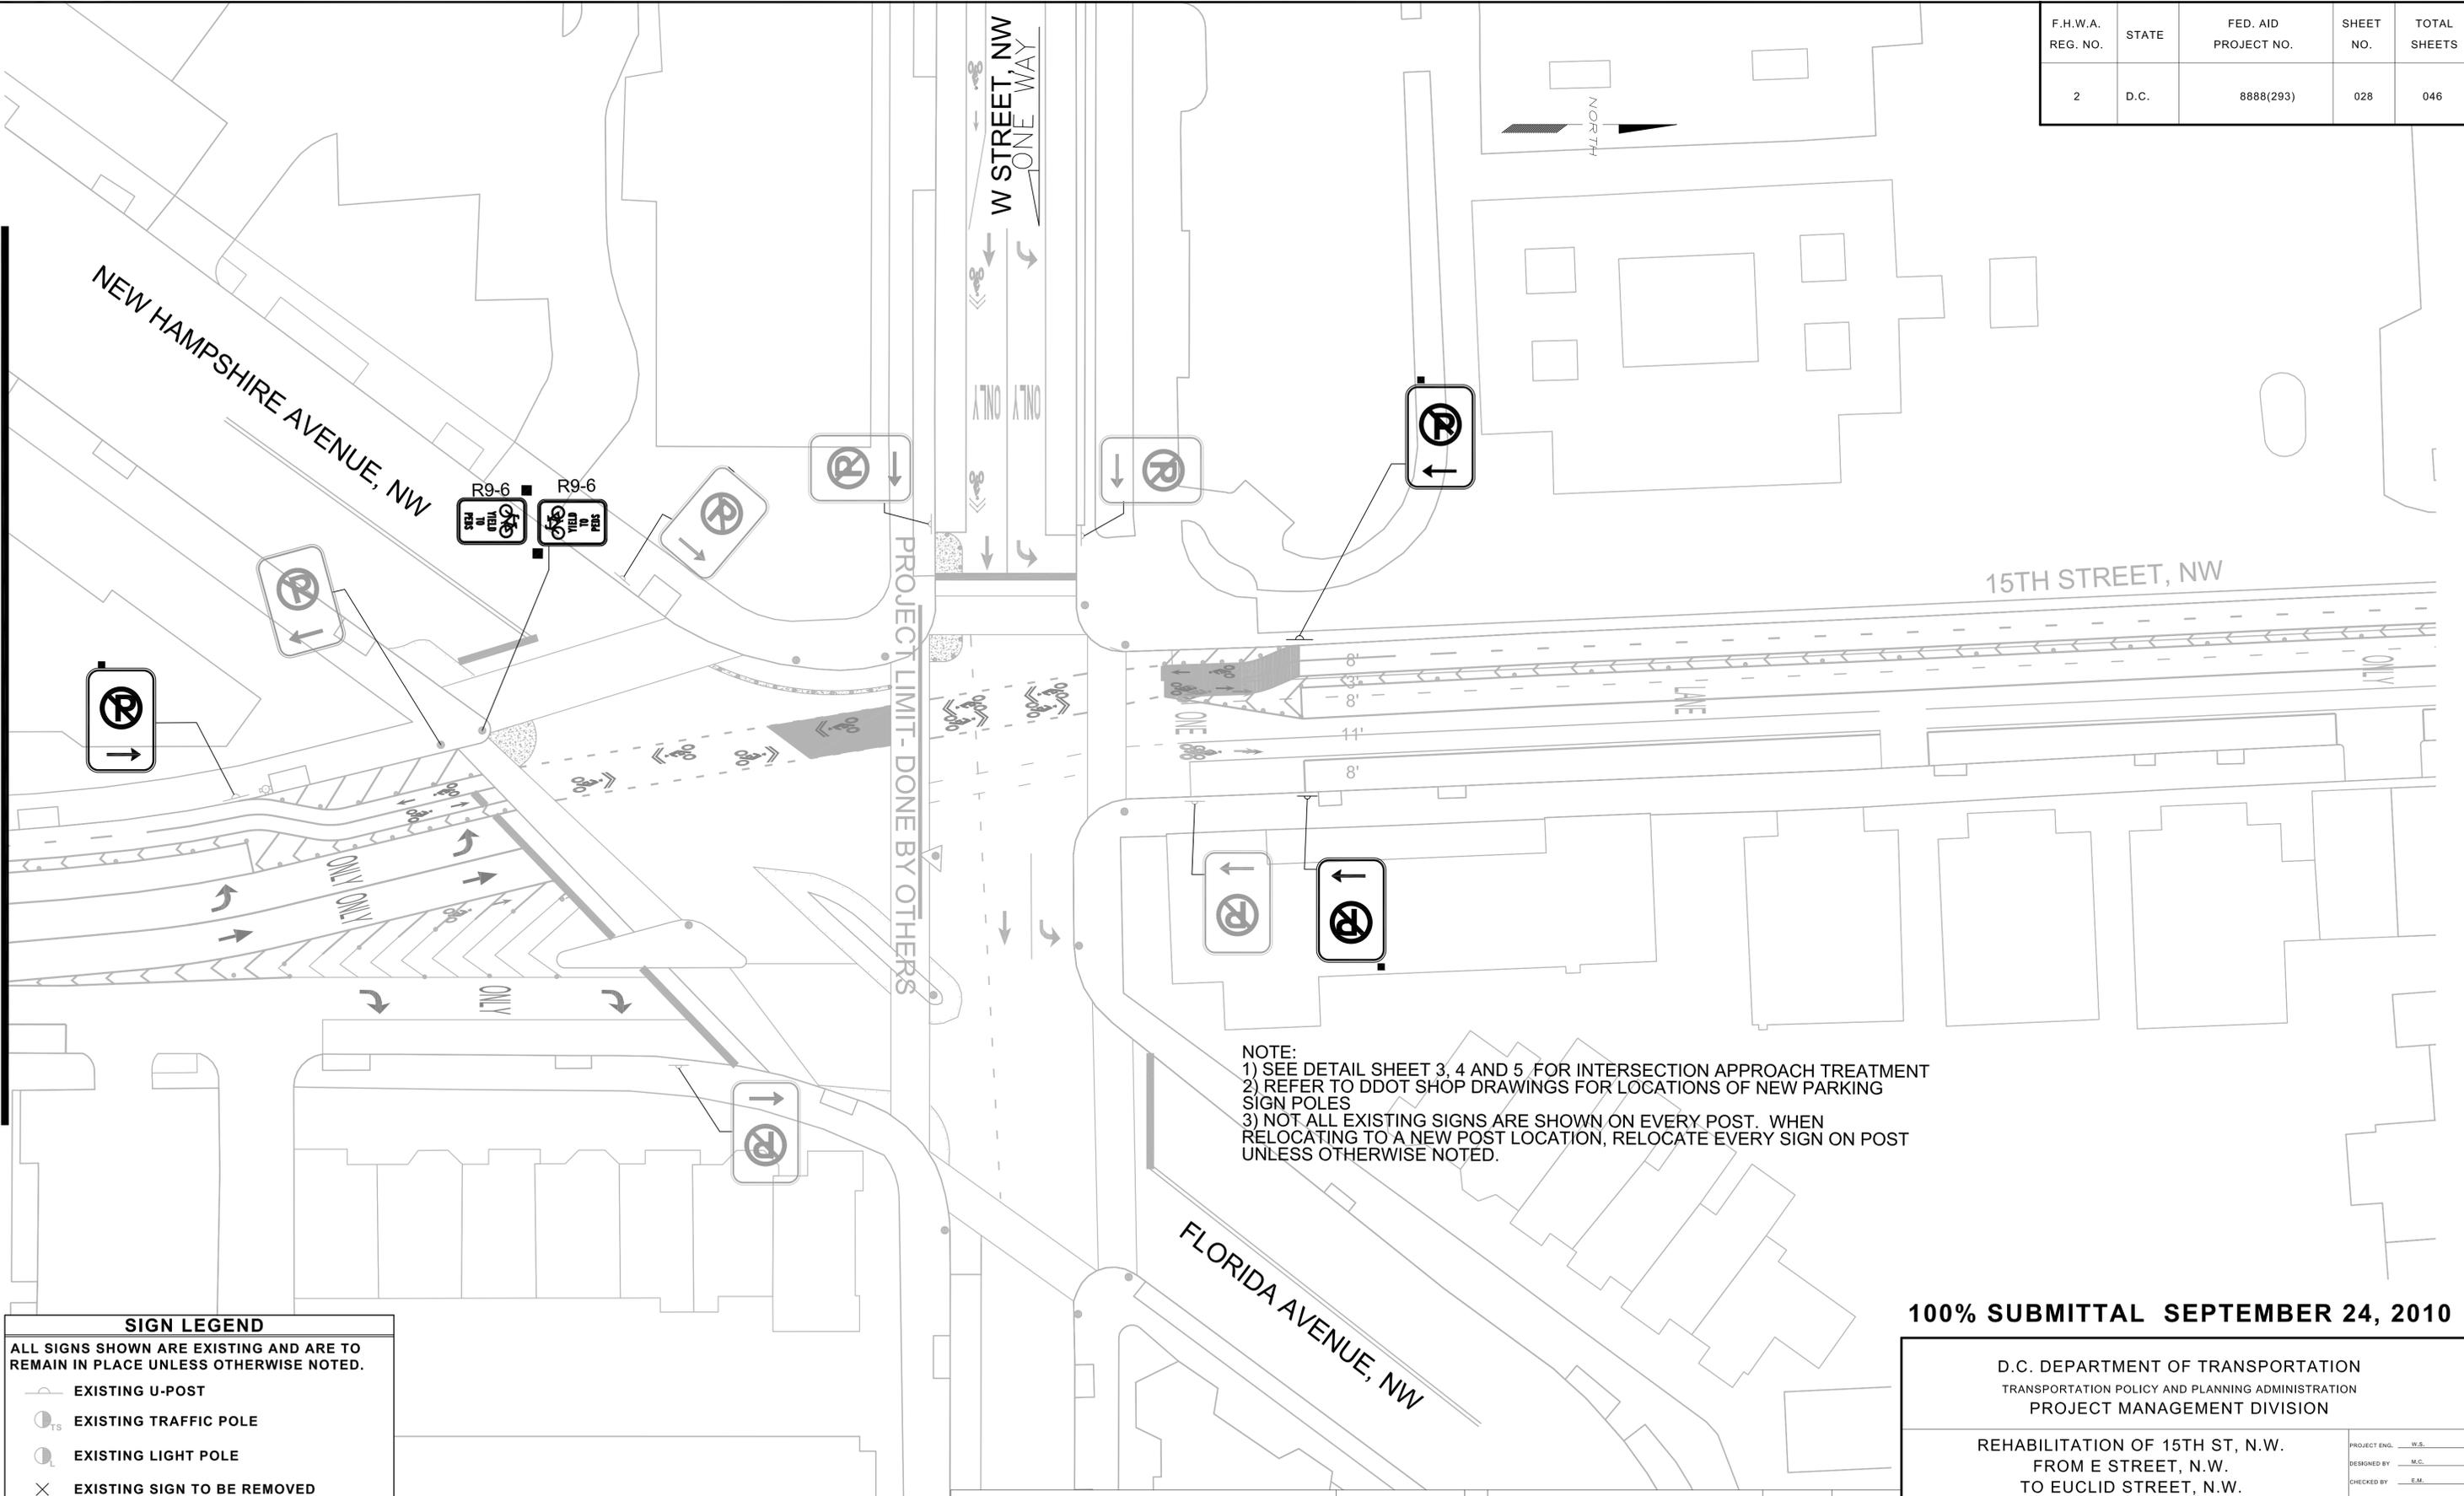

NOTE:
 1) SEE DETAIL SHEET 3, 4 AND 5 FOR INTERSECTION APPROACH TREATMENT
 2) REFER TO DDOT SHOP DRAWINGS FOR LOCATIONS OF NEW PARKING SIGN POLES
 3) NOT ALL EXISTING SIGNS ARE SHOWN ON EVERY POST. WHEN RELOCATING TO A NEW POST LOCATION, RELOCATE EVERY SIGN ON POST UNLESS OTHERWISE NOTED.

SIGN LEGEND	
ALL SIGNS SHOWN ARE EXISTING AND ARE TO REMAIN IN PLACE UNLESS OTHERWISE NOTED.	
	EXISTING U-POST
	EXISTING TRAFFIC POLE
	EXISTING LIGHT POLE
	EXISTING SIGN TO BE REMOVED
	EXISTING SIGN TO BE RELOCATED
	RELOCATED LOCATION OF EXISTING SIGN
	NEW U-POST TO BE INSTALLED
	NEW SIGN TO BE INSTALLED

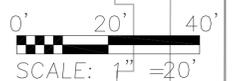

TooleDesignGroup
 6525 BELREST ROAD, SUITE 400
 HYATTSVILLE, MARYLAND 20782
 PLANNING | ENGINEERING
 301.927.1900

NO.	DESCRIPTION	NAME	DATE
REVISIONS			

100% SUBMITTAL SEPTEMBER 24, 2010

D.C. DEPARTMENT OF TRANSPORTATION TRANSPORTATION POLICY AND PLANNING ADMINISTRATION PROJECT MANAGEMENT DIVISION		PROJECT ENG. W.S. DESIGNED BY M.C. CHECKED BY E.M. DRAWN BY M.C. PROJECT MGR. W.S.
REHABILITATION OF 15TH ST, N.W. FROM E STREET, N.W. TO EUCLID STREET, N.W. WARD 3- WASHINGTON, D.C.		DIVISION CHIEF DATE 07 JULY 2010 FILE 15th_Street_Working.DWG DWG. 018 OF 023
SIGNING PLAN- 17		