


|                   |       |                      |           |              |
|-------------------|-------|----------------------|-----------|--------------|
| F.H.W.A. REG. NO. | STATE | FED. AID PROJECT NO. | SHEET NO. | TOTAL SHEETS |
| 2                 | D.C.  | N/A                  | 016       | 025          |

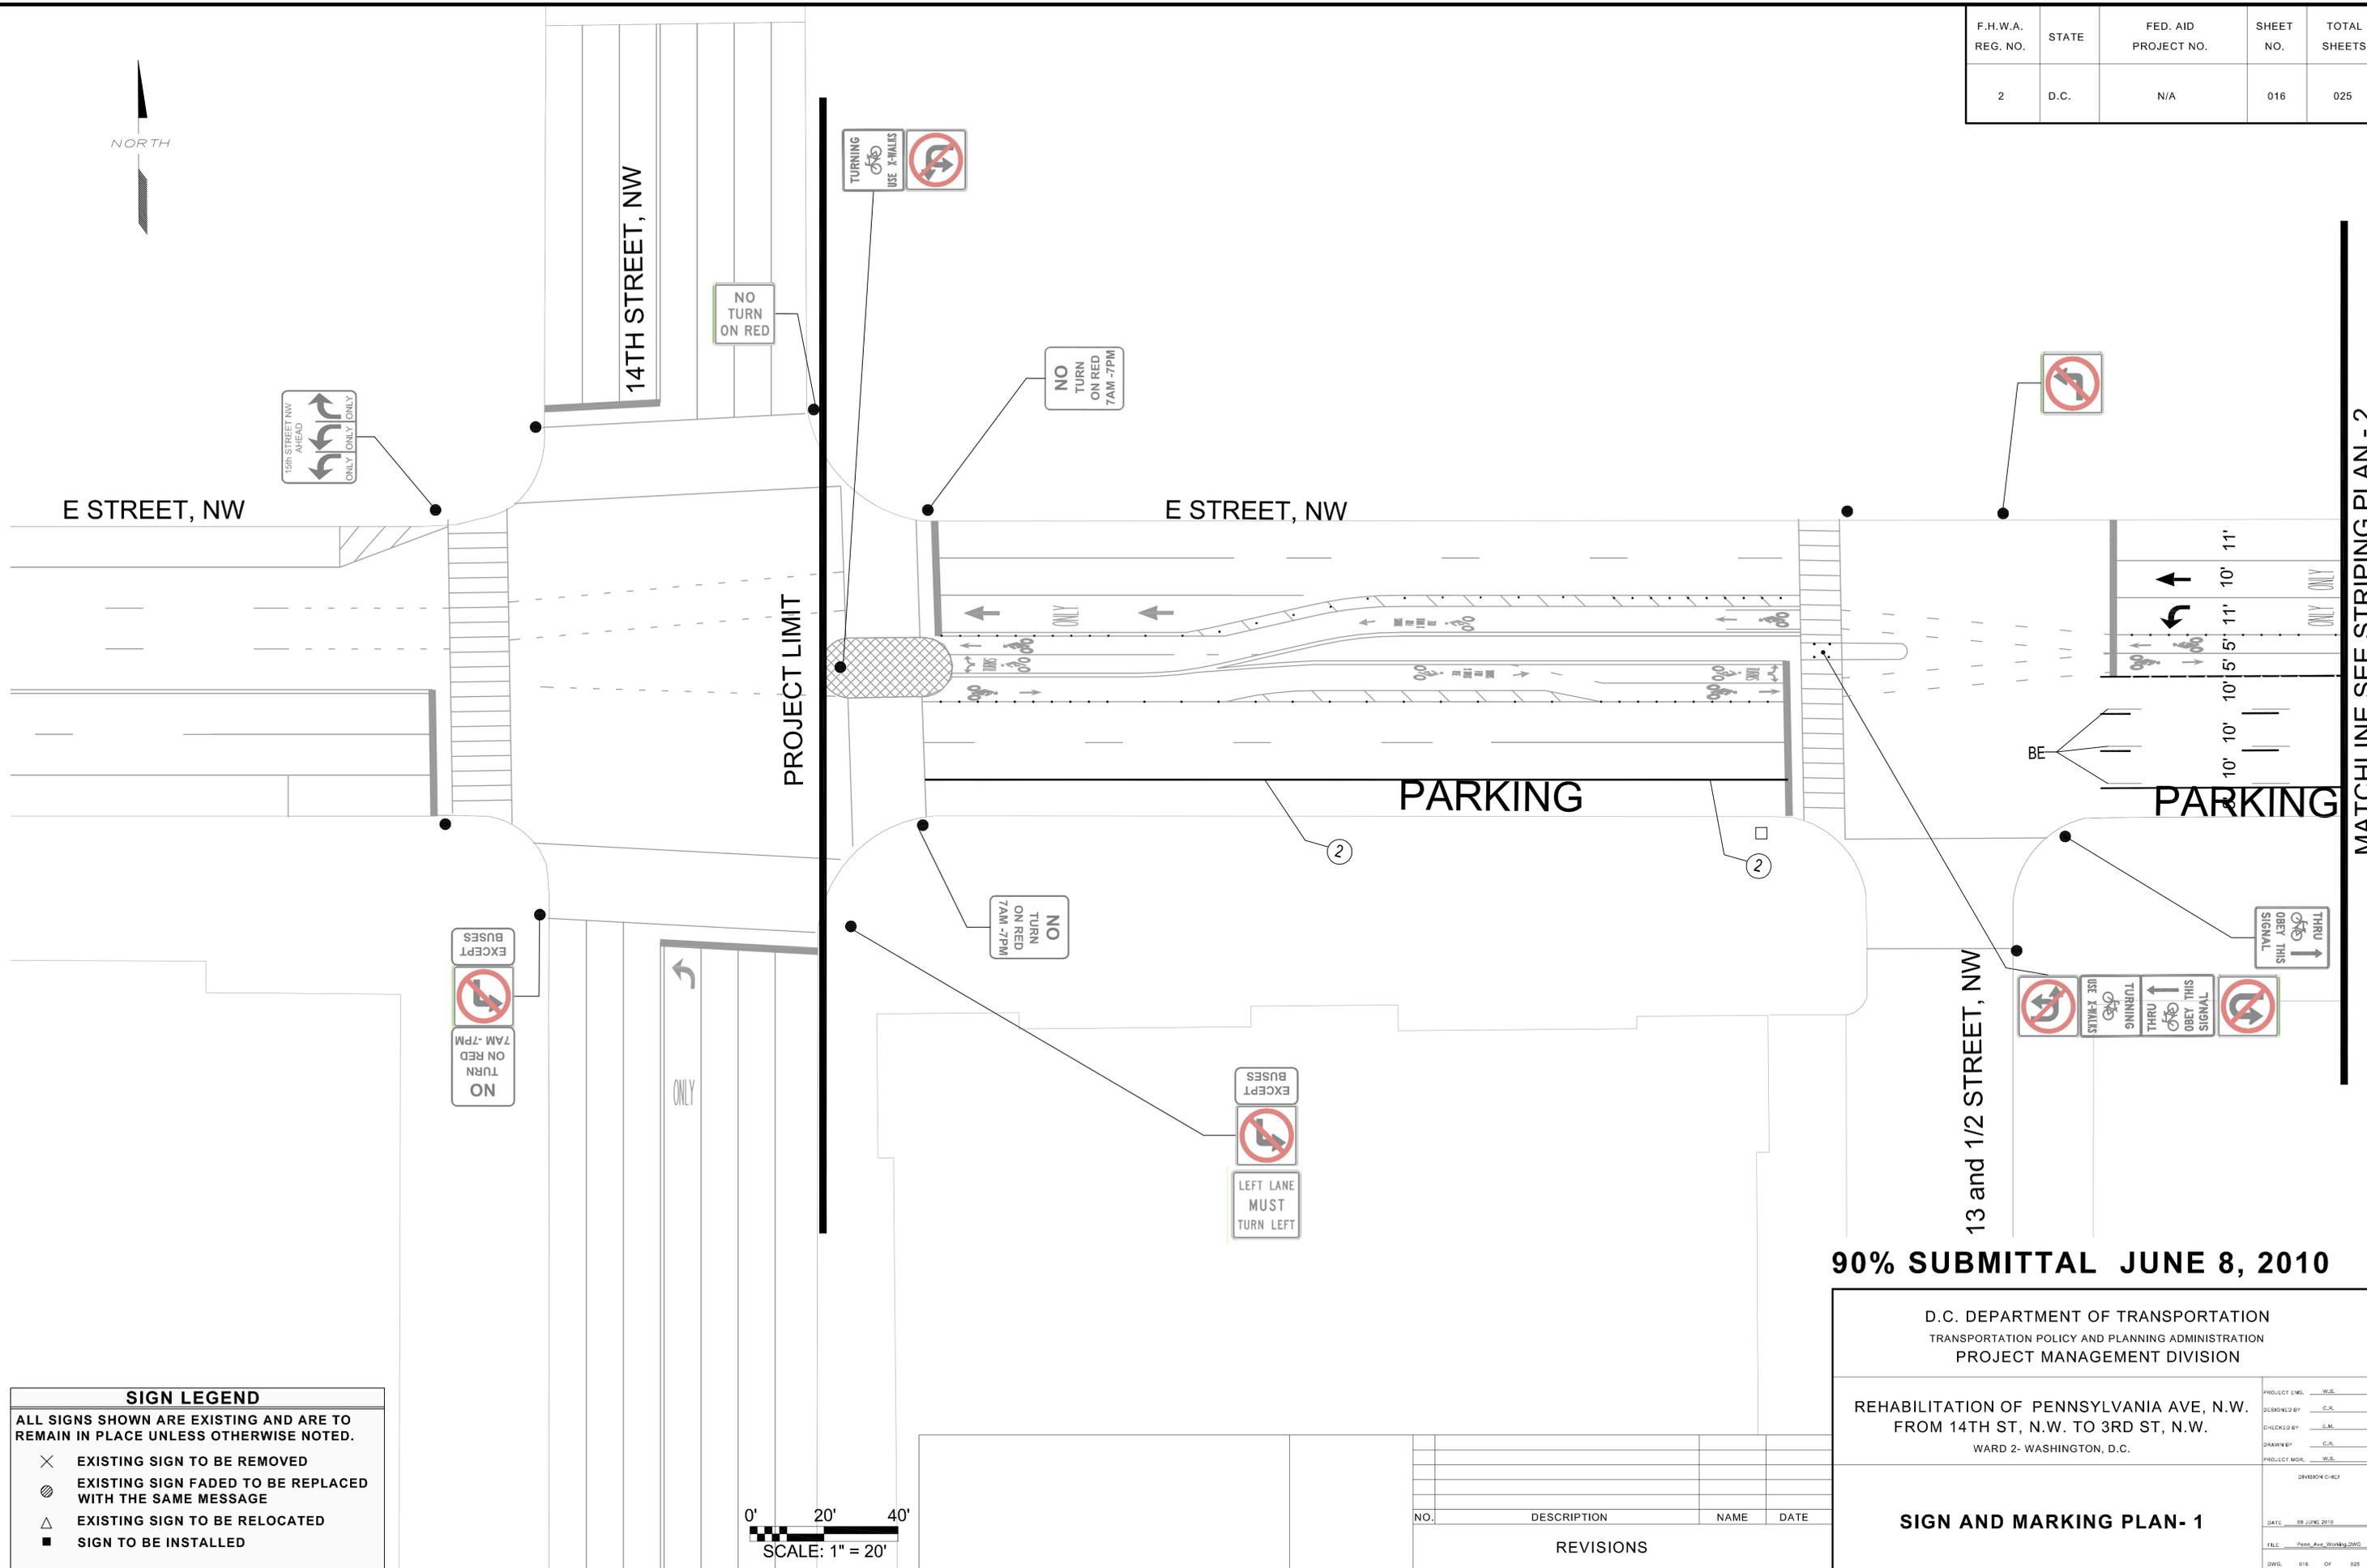

MATCHLINE SEE STRIPING PLAN - 2

**90% SUBMITTAL JUNE 8, 2010**

D.C. DEPARTMENT OF TRANSPORTATION  
TRANSPORTATION POLICY AND PLANNING ADMINISTRATION  
PROJECT MANAGEMENT DIVISION


REHABILITATION OF PENNSYLVANIA AVE, N.W.  
FROM 14TH ST, N.W. TO 3RD ST, N.W.  
WARD 2- WASHINGTON, D.C.

|                            |                         |
|----------------------------|-------------------------|
| PROJECT ENL. _____ W.S.    | DESIGNED BY _____ C.R.  |
| CHECKED BY _____ E.M.      | PROJECT MGR. _____ W.S. |
| DIVISION CHIEF             |                         |
| DATE: 08 JUNE 2010         |                         |
| FILE: Penn_Ave_Working.DWG |                         |
| DWG: 016 OF 025            |                         |

**SIGN LEGEND**

ALL SIGNS SHOWN ARE EXISTING AND ARE TO REMAIN IN PLACE UNLESS OTHERWISE NOTED.

- ✕ EXISTING SIGN TO BE REMOVED
- ⊗ EXISTING SIGN FADED TO BE REPLACED WITH THE SAME MESSAGE
- △ EXISTING SIGN TO BE RELOCATED
- SIGN TO BE INSTALLED

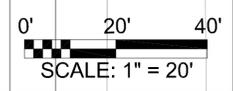


| NO.       | DESCRIPTION | NAME | DATE |
|-----------|-------------|------|------|
| REVISIONS |             |      |      |
|           |             |      |      |
|           |             |      |      |

|                   |       |                      |           |              |
|-------------------|-------|----------------------|-----------|--------------|
| F.H.W.A. REG. NO. | STATE | FED. AID PROJECT NO. | SHEET NO. | TOTAL SHEETS |
| 2                 | D.C.  | N/A                  | 017       | 025          |




MATCHLINE SEE STRIPING PLAN - 1

MATCHLINE SEE STRIPING PLAN - 3

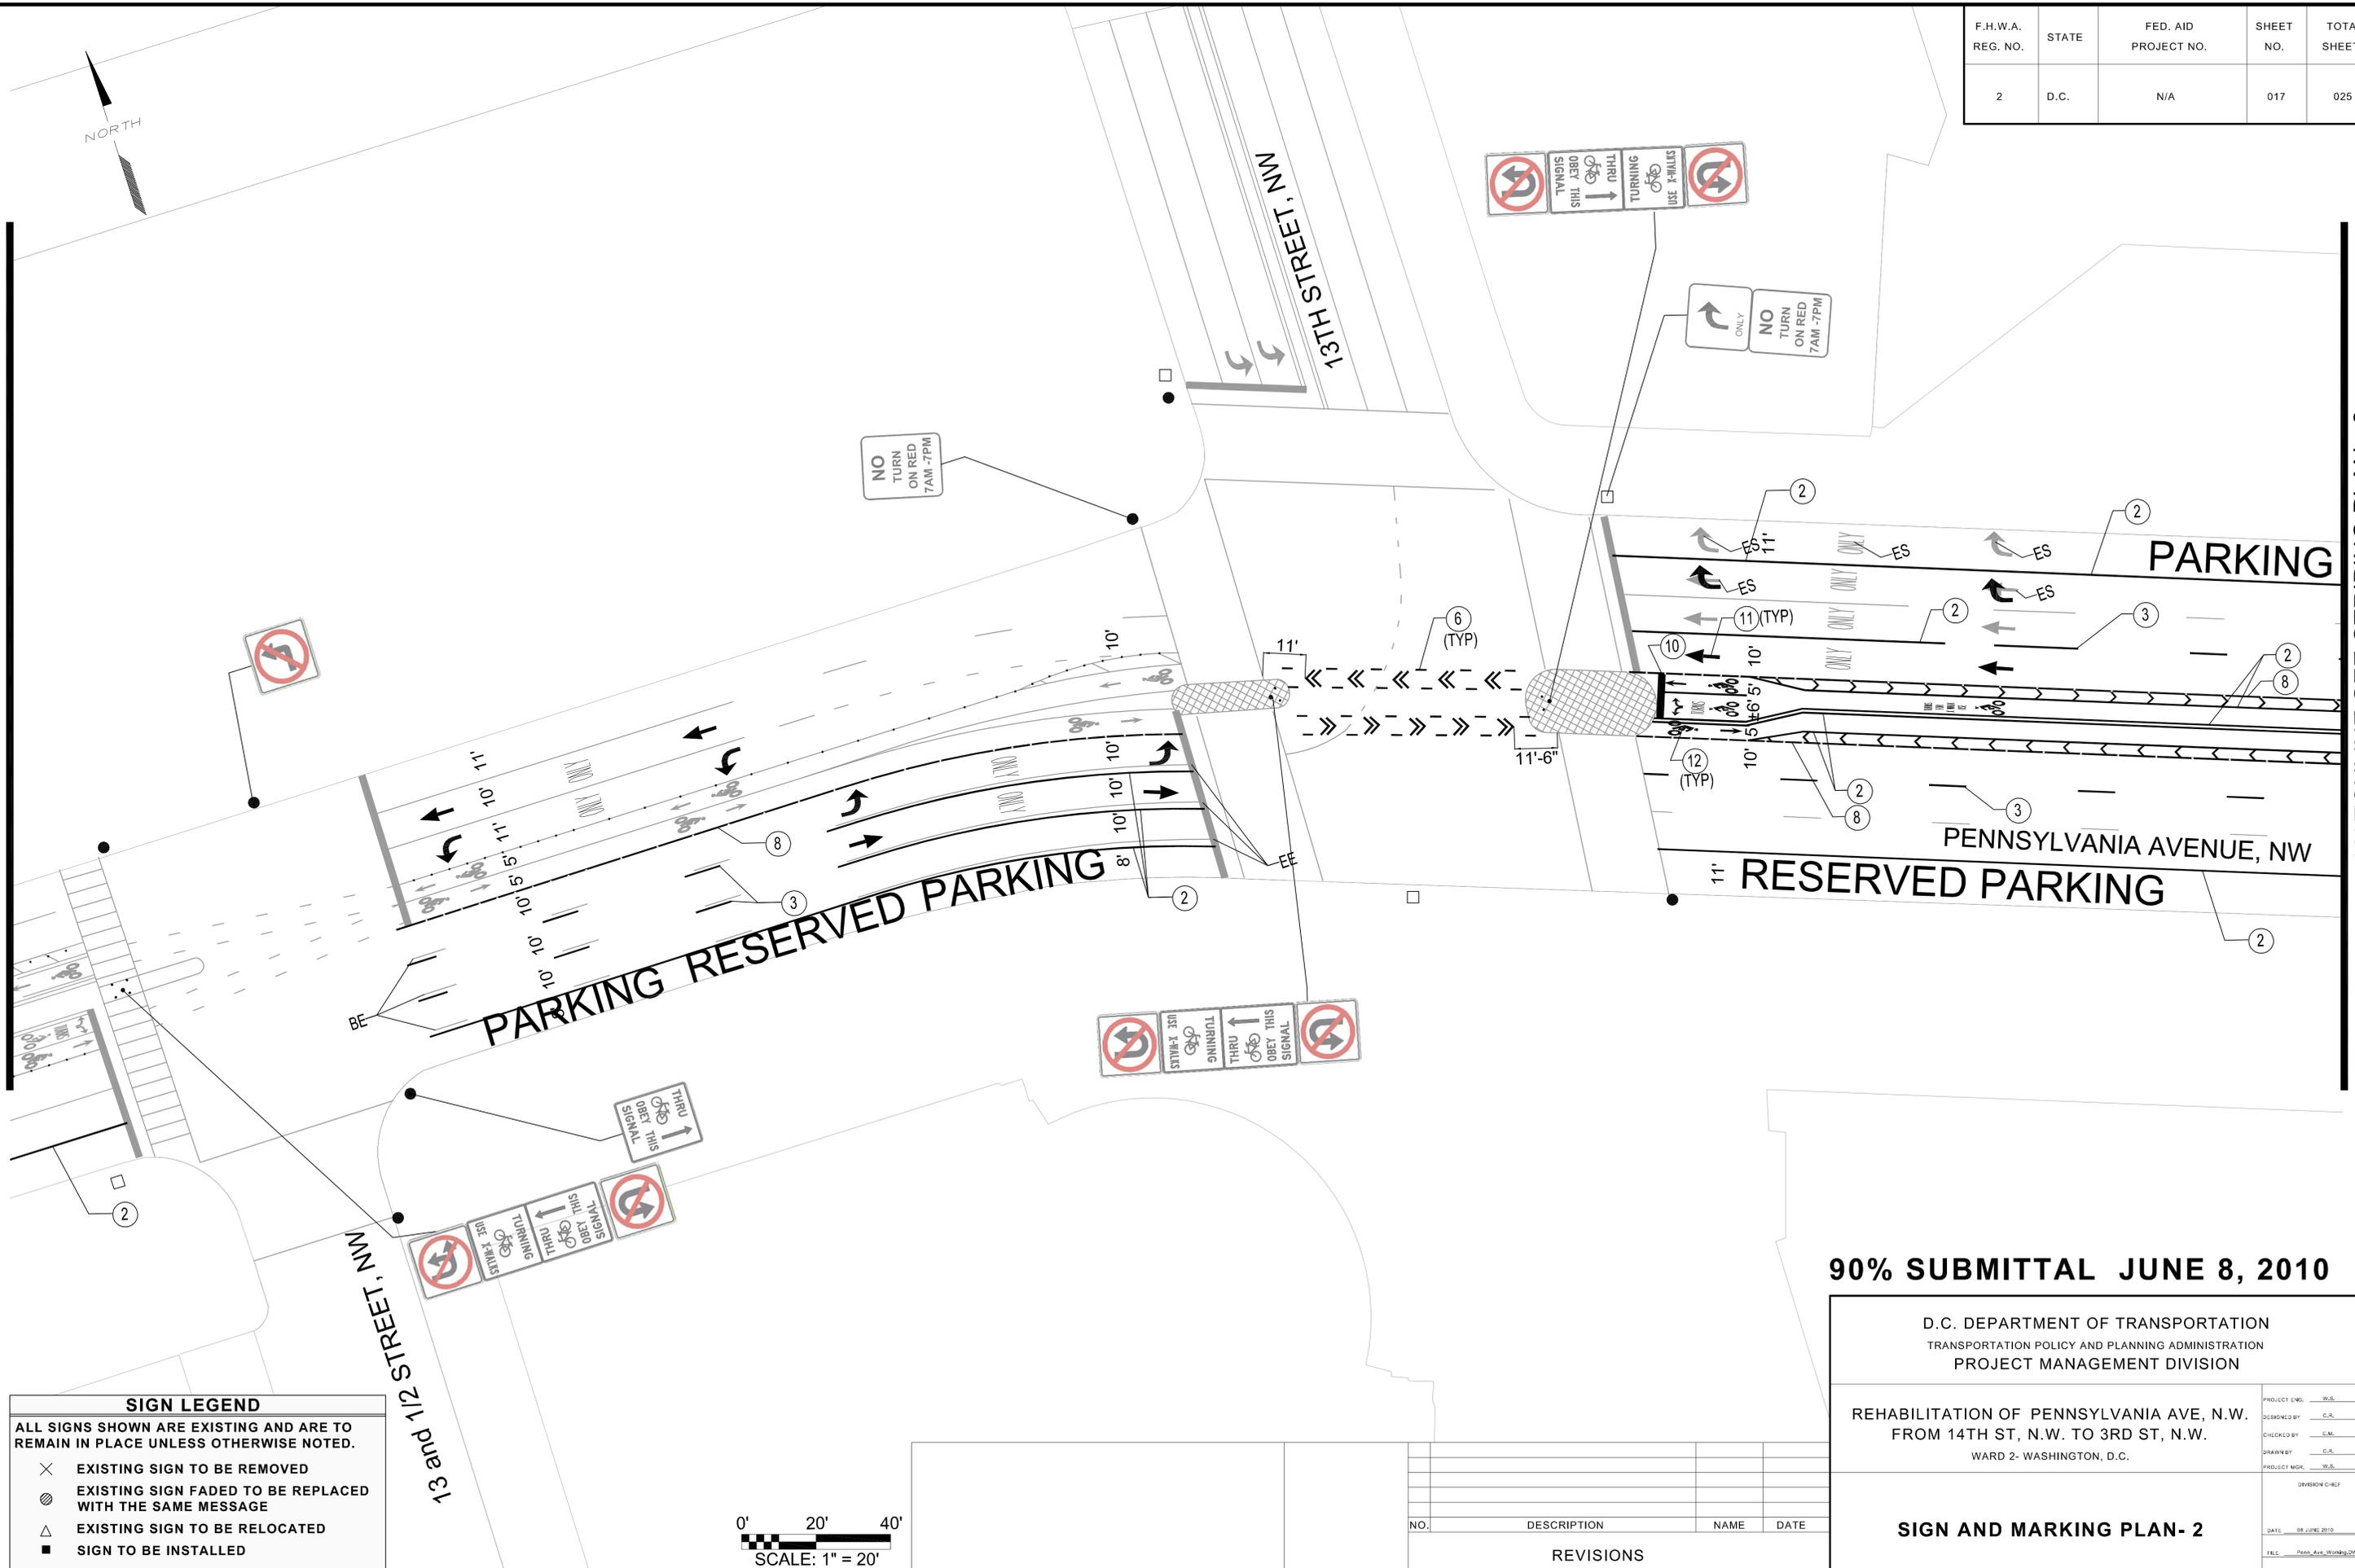

| SIGN LEGEND   |  |
|---|--|
| ALL SIGNS SHOWN ARE EXISTING AND ARE TO REMAIN IN PLACE UNLESS OTHERWISE NOTED. |  |
| ✕   | EXISTING SIGN TO BE REMOVED                              |
| ⊗   | EXISTING SIGN FADED TO BE REPLACED WITH THE SAME MESSAGE |
| △   | EXISTING SIGN TO BE RELOCATED                            |
| ■   | SIGN TO BE INSTALLED                                     |

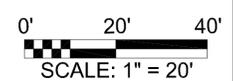

**90% SUBMITTAL JUNE 8, 2010**

D.C. DEPARTMENT OF TRANSPORTATION  
 TRANSPORTATION POLICY AND PLANNING ADMINISTRATION  
 PROJECT MANAGEMENT DIVISION

REHABILITATION OF PENNSYLVANIA AVE, N.W.  
 FROM 14TH ST, N.W. TO 3RD ST, N.W.  
 WARD 2- WASHINGTON, D.C.

|                |                      |
|----------------|----------------------|
| PROJECT ENG.   | W.S.                 |
| DESIGNED BY    | C.R.                 |
| CHECKED BY     | E.M.                 |
| DRAWN BY       | C.R.                 |
| PROJECT MGR.   | W.S.                 |
| DIVISION CHIEF |                      |
| DATE           | 08 JUNE 2010         |
| FILE           | Penn_Ave_Working.DWG |
| DWG.           | 017 OF 025           |

**SIGN AND MARKING PLAN- 2**

| NO.       | DESCRIPTION | NAME | DATE |
|-----------|-------------|------|------|
| REVISIONS |             |      |      |
|           |             |      |      |
|           |             |      |      |

|                   |       |                      |           |              |
|-------------------|-------|----------------------|-----------|--------------|
| F.H.W.A. REG. NO. | STATE | FED. AID PROJECT NO. | SHEET NO. | TOTAL SHEETS |
| 2                 | D.C.  | N/A                  | 018       | 025          |




MATCHLINE SEE STRIPING PLAN - 2

MATCHLINE SEE STRIPING PLAN - 4



| SIGN LEGEND   |  |
|---|--|
| ALL SIGNS SHOWN ARE EXISTING AND ARE TO REMAIN IN PLACE UNLESS OTHERWISE NOTED. |  |
| ✕   | EXISTING SIGN TO BE REMOVED                              |
| ⊗   | EXISTING SIGN FADED TO BE REPLACED WITH THE SAME MESSAGE |
| △   | EXISTING SIGN TO BE RELOCATED                            |
| ■   | SIGN TO BE INSTALLED                                     |

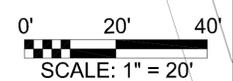

**90% SUBMITTAL JUNE 8, 2010**

| D.C. DEPARTMENT OF TRANSPORTATION<br>TRANSPORTATION POLICY AND PLANNING ADMINISTRATION<br>PROJECT MANAGEMENT DIVISION  |                      |             
|--|----------------------|-------------|------|------|-----------|--|--|--|---|--------------|------|-------------|------|------------|------|----------|------|--------------|------|----------------|--|------|--------------|------|----------------------|------|------------|
| REHABILITATION OF PENNSYLVANIA AVE, N.W.<br>FROM 14TH ST, N.W. TO 3RD ST, N.W.<br>WARD 2- WASHINGTON, D.C.   |                      |             
| <table border="1"> <thead> <tr> <th>NO.</th> <th>DESCRIPTION</th> <th>NAME</th> <th>DATE</th> </tr> </thead> <tbody> <tr> <td colspan="4" style="text-align: center;">REVISIONS</td> </tr> </tbody> </table> | NO.                  | DESCRIPTION | NAME | DATE | REVISIONS |  |  |  | <table border="1"> <tr> <td>PROJECT ENG.</td> <td>W.S.</td> </tr> <tr> <td>DESIGNED BY</td> <td>C.R.</td> </tr> <tr> <td>CHECKED BY</td> <td>E.M.</td> </tr> <tr> <td>DRAWN BY</td> <td>C.R.</td> </tr> <tr> <td>PROJECT MGR.</td> <td>W.S.</td> </tr> <tr> <td>DIVISION CHIEF</td> <td></td> </tr> <tr> <td>DATE</td> <td>08 JUNE 2010</td> </tr> <tr> <td>FILE</td> <td>Penn_Ave_Working.DWG</td> </tr> <tr> <td>DWG.</td> <td>018 OF 025</td> </tr> </table> | PROJECT ENG. | W.S. | DESIGNED BY | C.R. | CHECKED BY | E.M. | DRAWN BY | C.R. | PROJECT MGR. | W.S. | DIVISION CHIEF |  | DATE | 08 JUNE 2010 | FILE | Penn_Ave_Working.DWG | DWG. | 018 OF 025 |
| NO.  | DESCRIPTION          | NAME        | DATE |      |           
| REVISIONS  |                      |             
| PROJECT ENG.   | W.S.                 |             |      
| DESIGNED BY  | C.R.                 |             |      
| CHECKED BY   | E.M.                 |             |      
| DRAWN BY   | C.R.                 |             |      
| PROJECT MGR.   | W.S.                 |             |      
| DIVISION CHIEF   |                      |             
| DATE   | 08 JUNE 2010         |             |      
| FILE   | Penn_Ave_Working.DWG |             |      
| DWG.   | 018 OF 025           |             |      

**SIGN AND MARKING PLAN- 3**

|                   |       |                      |           |              |
|-------------------|-------|----------------------|-----------|--------------|
| F.H.W.A. REG. NO. | STATE | FED. AID PROJECT NO. | SHEET NO. | TOTAL SHEETS |
| 2                 | D.C.  | N/A                  | 019       | 025          |




10TH STREET, NW

PENNSYLVANIA AVENUE, NW

BUS/TAXI LOADING


MATCHLINE SEE STRIPING PLAN - 3

MATCHLINE SEE STRIPING PLAN - 5

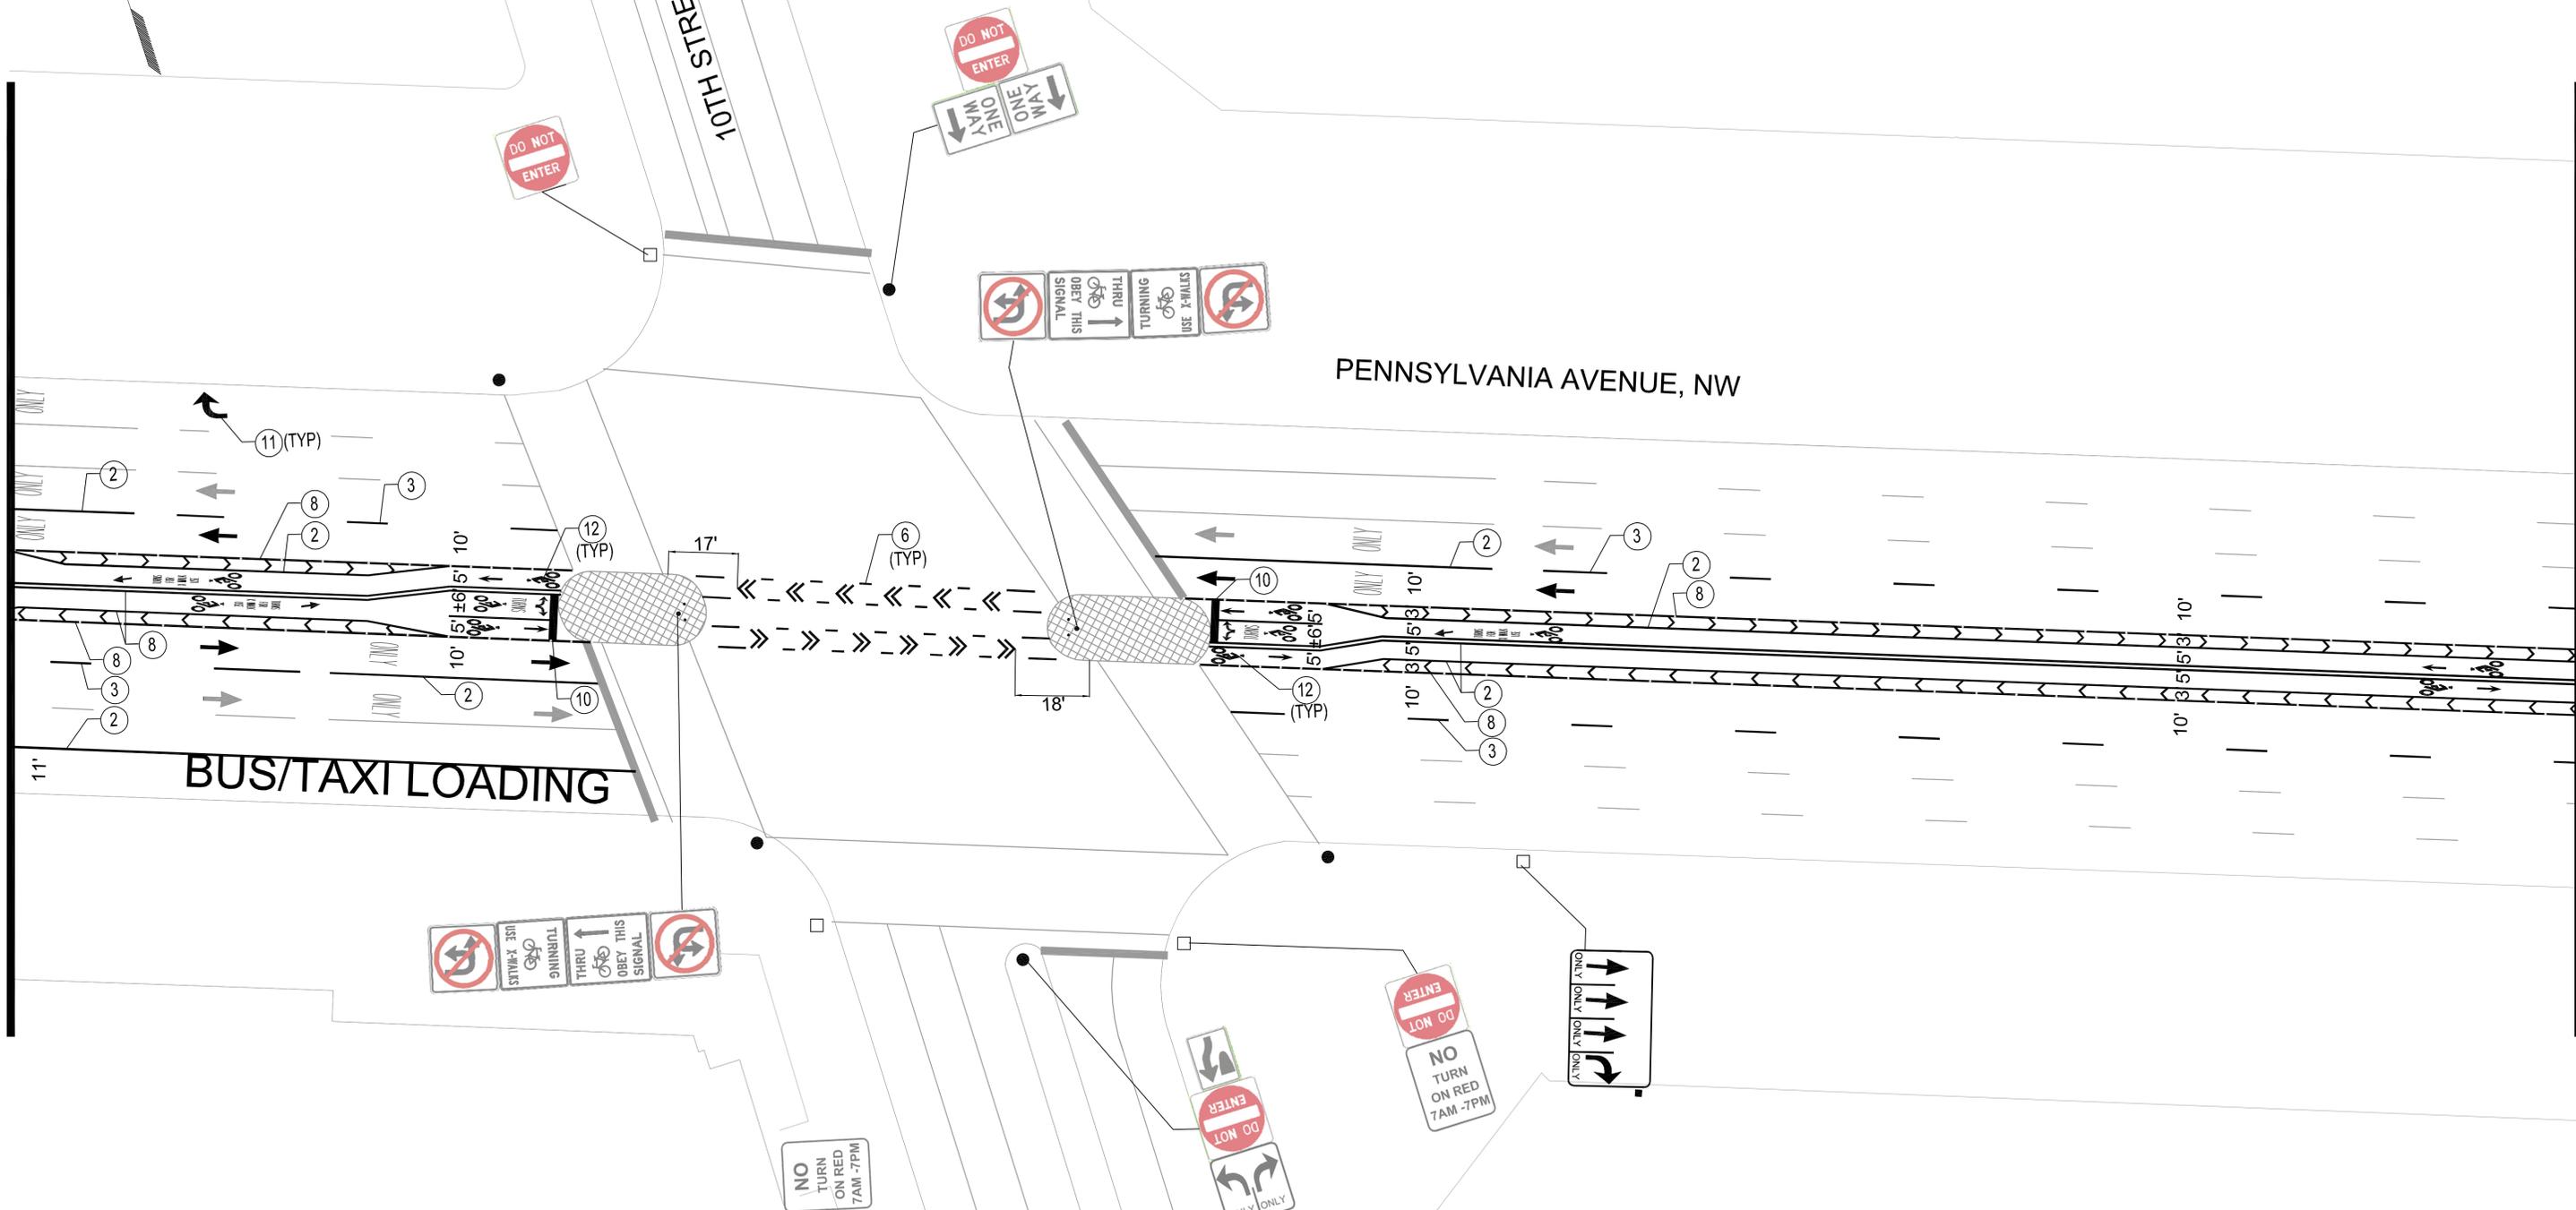

**90% SUBMITTAL JUNE 8, 2010**

| SIGN LEGEND   |  |
|---|--|
| ALL SIGNS SHOWN ARE EXISTING AND ARE TO REMAIN IN PLACE UNLESS OTHERWISE NOTED. |  |
| ✕   | EXISTING SIGN TO BE REMOVED                              |
| ⊗   | EXISTING SIGN FADED TO BE REPLACED WITH THE SAME MESSAGE |
| △   | EXISTING SIGN TO BE RELOCATED                            |
| ■   | SIGN TO BE INSTALLED                                     |

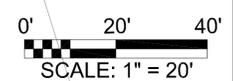

| NO.       | DESCRIPTION | NAME | DATE |
|-----------|-------------|------|------|
| REVISIONS |             |      |      |

D.C. DEPARTMENT OF TRANSPORTATION  
TRANSPORTATION POLICY AND PLANNING ADMINISTRATION  
PROJECT MANAGEMENT DIVISION

REHABILITATION OF PENNSYLVANIA AVE, N.W.  
FROM 14TH ST, N.W. TO 3RD ST, N.W.  
WARD 2- WASHINGTON, D.C.

|                |                      |
|----------------|----------------------|
| PROJECT ENGR.  | W.S.                 |
| DESIGNED BY    | C.R.                 |
| CHECKED BY     | E.M.                 |
| DRAWN BY       | C.R.                 |
| PROJECT MGR.   | W.S.                 |
| DIVISION CHIEF |                      |
| DATE           | 08 JUNE 2010         |
| FILE           | Penn_Ave_Working.DWG |
| DWG.           | 019 OF 025           |

**SIGN AND MARKING PLAN- 4**

|                   |       |                      |           |              |
|-------------------|-------|----------------------|-----------|--------------|
| F.H.W.A. REG. NO. | STATE | FED. AID PROJECT NO. | SHEET NO. | TOTAL SHEETS |
| 2                 | D.C.  | N/A                  | 020       | 025          |





9TH STREET, NW


PENNSYLVANIA AVENUE, NW

MATCHLINE SEE STRIPING PLAN - 4

MATCHLINE SEE STRIPING PLAN - 6

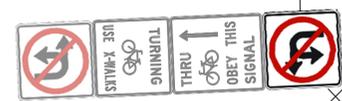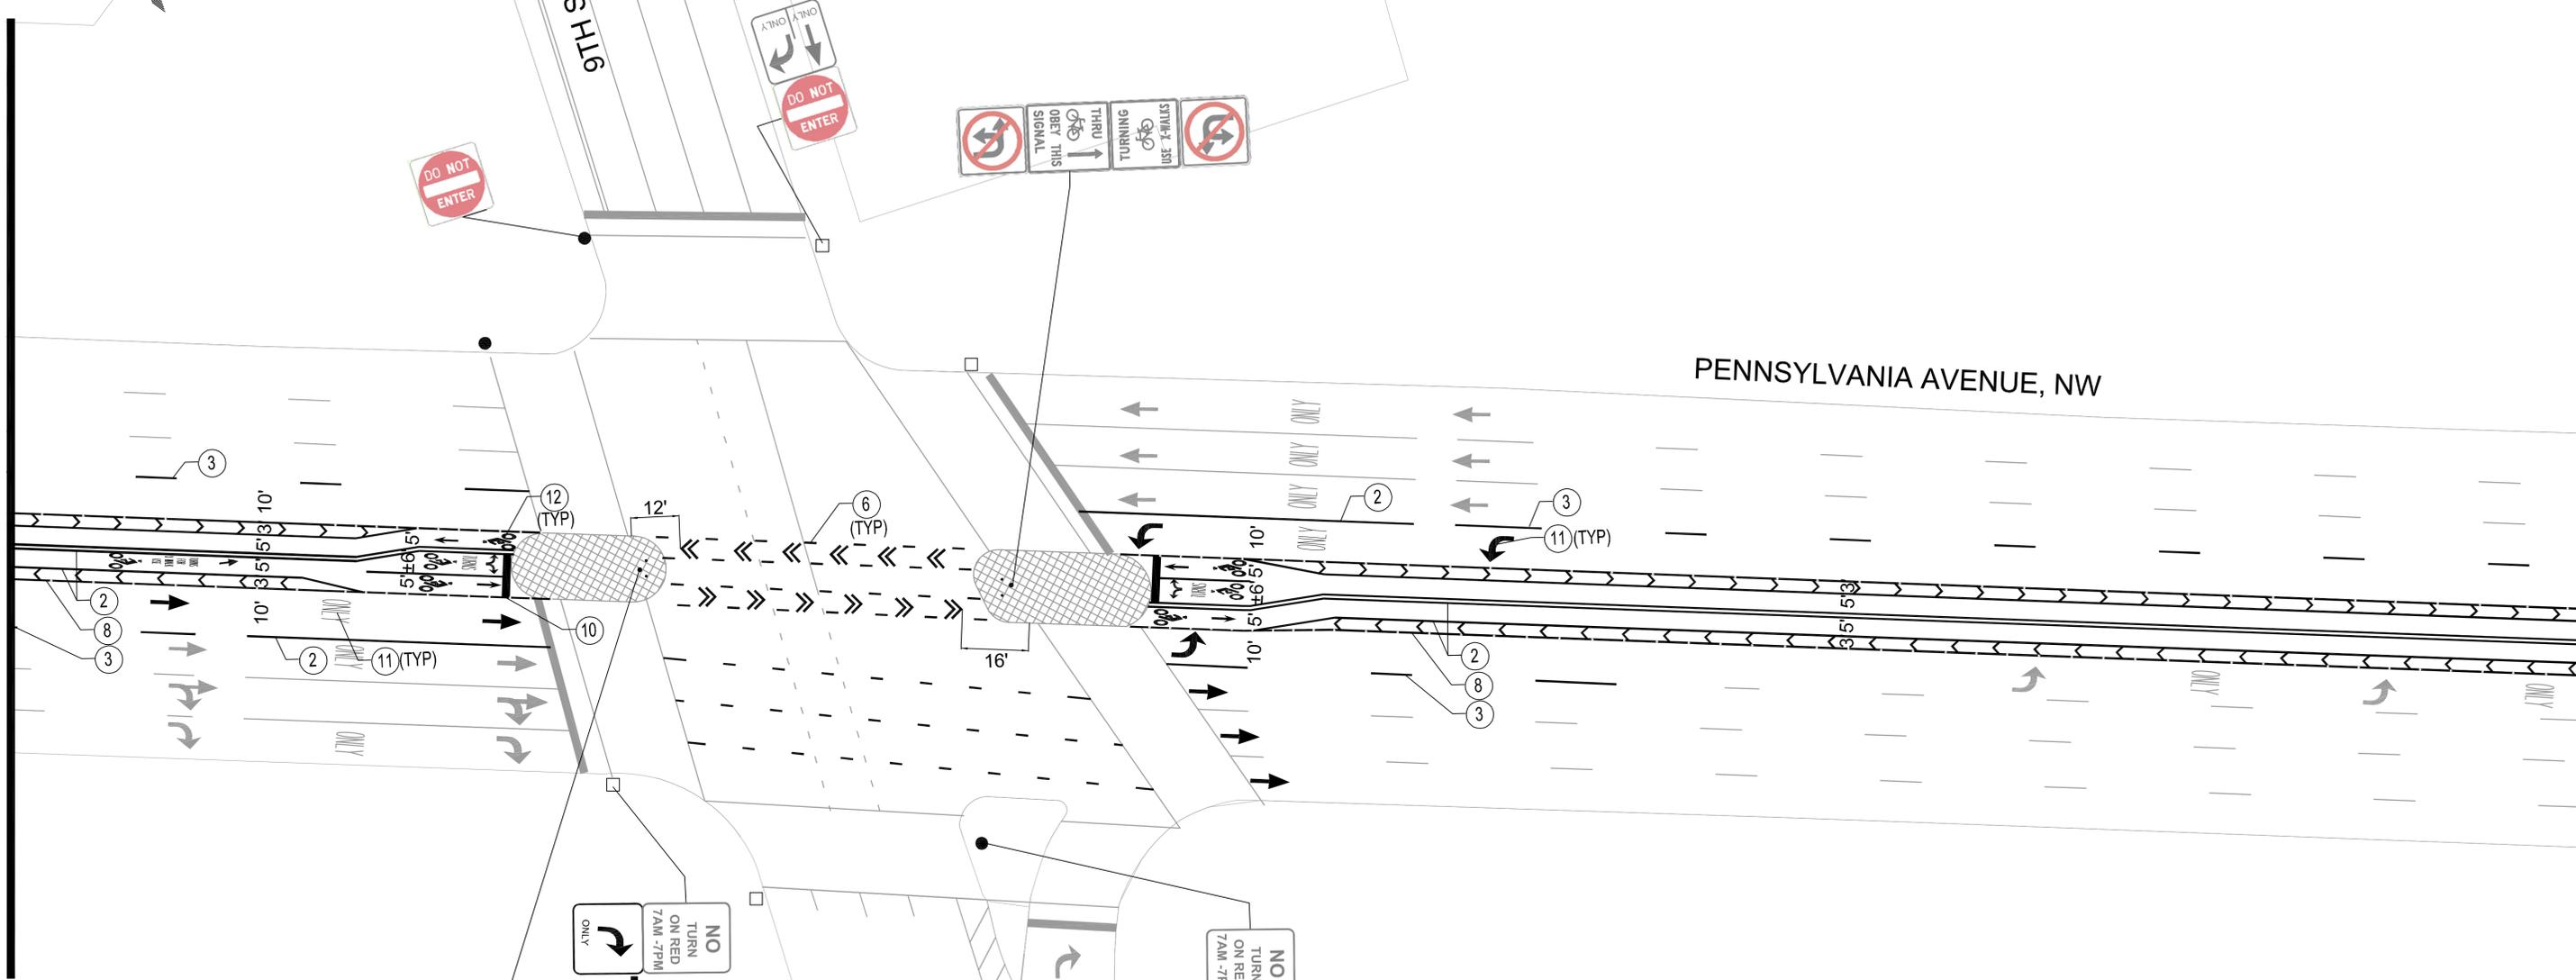

| SIGN LEGEND   |  |
|---|--|
| ALL SIGNS SHOWN ARE EXISTING AND ARE TO REMAIN IN PLACE UNLESS OTHERWISE NOTED. |  |
| ✕   | EXISTING SIGN TO BE REMOVED                              |
| ⊗   | EXISTING SIGN FADED TO BE REPLACED WITH THE SAME MESSAGE |
| △   | EXISTING SIGN TO BE RELOCATED                            |
| ■   | SIGN TO BE INSTALLED                                     |

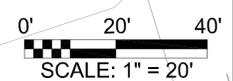

**90% SUBMITTAL JUNE 8, 2010**

D.C. DEPARTMENT OF TRANSPORTATION  
TRANSPORTATION POLICY AND PLANNING ADMINISTRATION  
PROJECT MANAGEMENT DIVISION

REHABILITATION OF PENNSYLVANIA AVE, N.W.  
FROM 14TH ST, N.W. TO 3RD ST, N.W.  
WARD 2- WASHINGTON, D.C.

|                |                      |
|----------------|----------------------|
| PROJECT ENGR.  | W.S.                 |
| DESIGNED BY    | C.R.                 |
| CHECKED BY     | E.M.                 |
| DRAWN BY       | C.R.                 |
| PROJECT MGR.   | W.S.                 |
| DIVISION CHIEF |                      |
| DATE           | 08 JUNE 2010         |
| FILE           | Penn_Ave_Working.DWG |
| DWG.           | 020 OF 025           |

**SIGN AND MARKING PLAN- 5**

| NO.       | DESCRIPTION | NAME | DATE |
|-----------|-------------|------|------|
| REVISIONS |             |      |      |
|           |             |      |      |
|           |             |      |      |




|                   |       |                      |           |              |
|-------------------|-------|----------------------|-----------|--------------|
| F.H.W.A. REG. NO. | STATE | FED. AID PROJECT NO. | SHEET NO. | TOTAL SHEETS |
| 2                 | D.C.  | N/A                  | 022       | 025          |




MATCHLINE SEE STRIPING PLAN - 6

MATCHLINE SEE STRIPING PLAN - 8

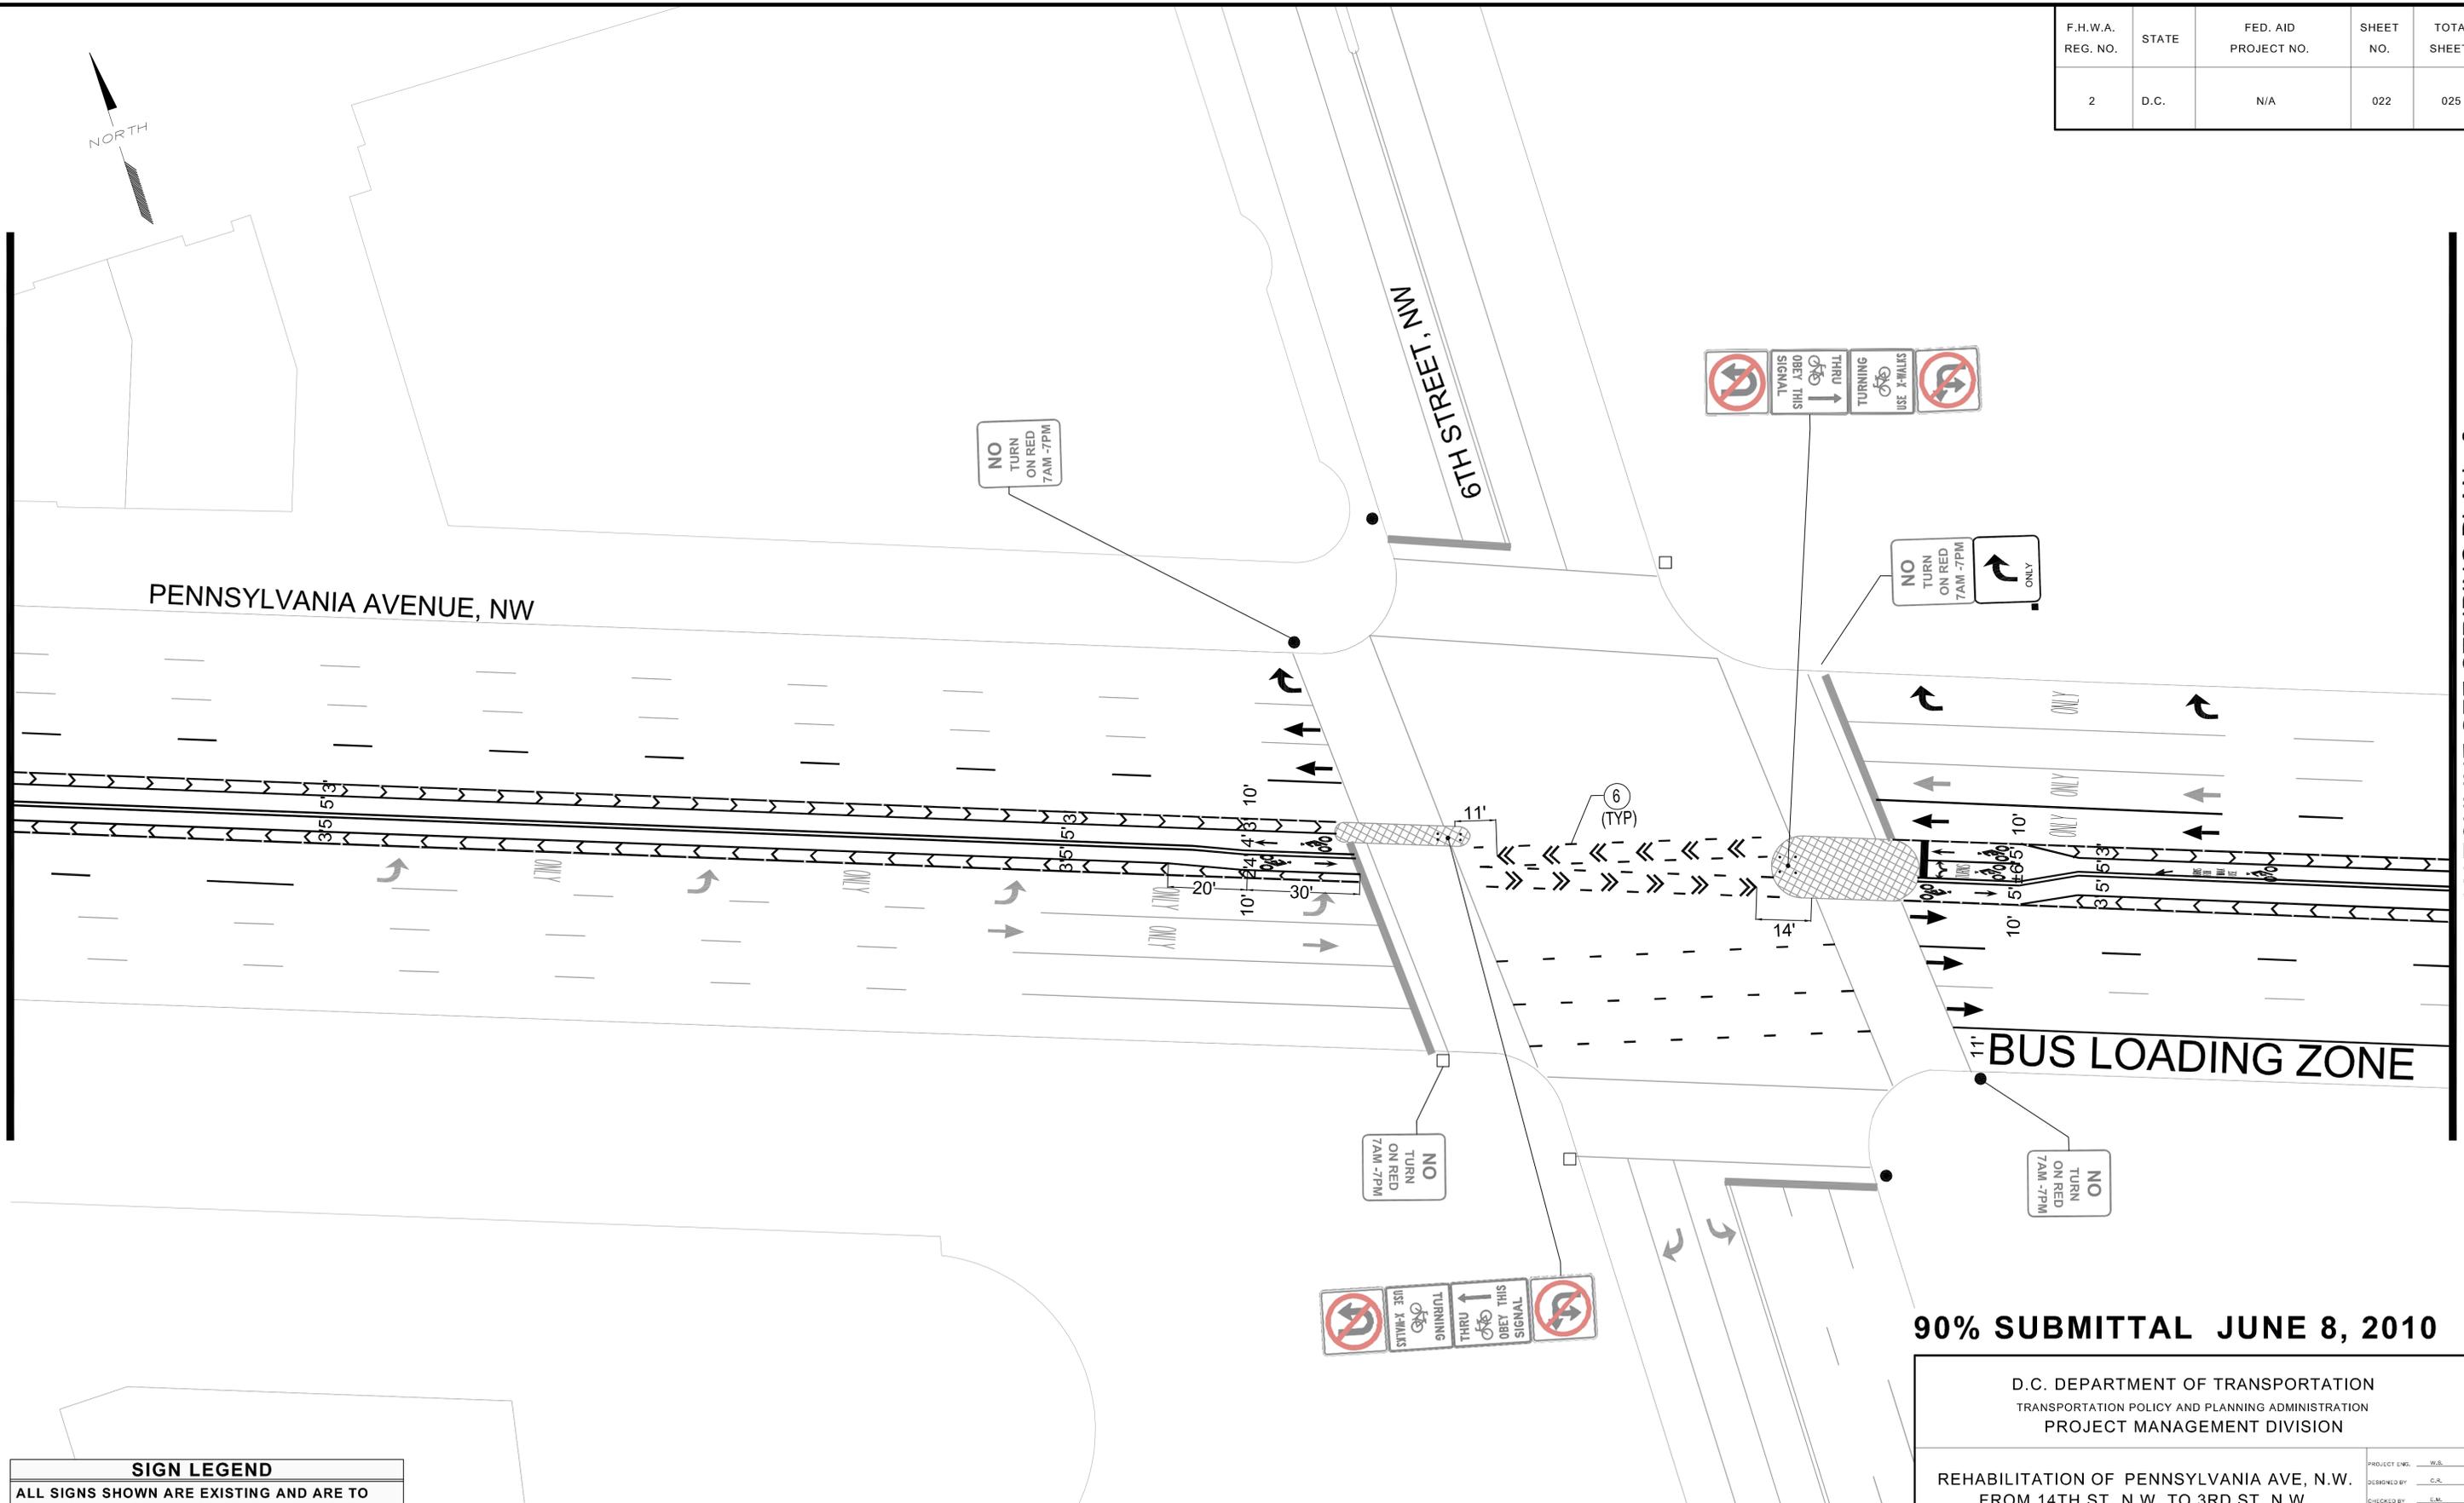

| SIGN LEGEND   |  |
|---|--|
| ALL SIGNS SHOWN ARE EXISTING AND ARE TO REMAIN IN PLACE UNLESS OTHERWISE NOTED. |  |
| ✕   | EXISTING SIGN TO BE REMOVED                              |
| ⊗   | EXISTING SIGN FADED TO BE REPLACED WITH THE SAME MESSAGE |
| △   | EXISTING SIGN TO BE RELOCATED                            |
| ■   | SIGN TO BE INSTALLED                                     |

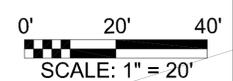

| NO.       | DESCRIPTION | NAME | DATE |
|-----------|-------------|------|------|
| REVISIONS |             |      |      |

**90% SUBMITTAL JUNE 8, 2010**

D.C. DEPARTMENT OF TRANSPORTATION  
TRANSPORTATION POLICY AND PLANNING ADMINISTRATION  
PROJECT MANAGEMENT DIVISION

REHABILITATION OF PENNSYLVANIA AVE, N.W.  
FROM 14TH ST, N.W. TO 3RD ST, N.W.  
WARD 2- WASHINGTON, D.C.

|                          |                                 |
|--------------------------|---------------------------------|
| PROJECT ENGR. _____ W.S. | DESIGNED BY _____ C.R.          |
| CHECKED BY _____ E.M.    | DRAWN BY _____ C.R.             |
| PROJECT MGR. _____ W.S.  | DIVISION CHIEF _____            |
| DATE _____ 08 JUNE 2010  | FILE _____ Penn_Ave_Working.DWG |
| DWG. 022                 | OF 025                          |


**SIGN AND MARKING PLAN- 7**

|                   |       |                      |           |              |
|-------------------|-------|----------------------|-----------|--------------|
| F.H.W.A. REG. NO. | STATE | FED. AID PROJECT NO. | SHEET NO. | TOTAL SHEETS |
| 2                 | D.C.  | N/A                  | 023       | 025          |




MATCHLINE SEE STRIPING PLAN - 7

MATCHLINE SEE STRIPING PLAN - 9

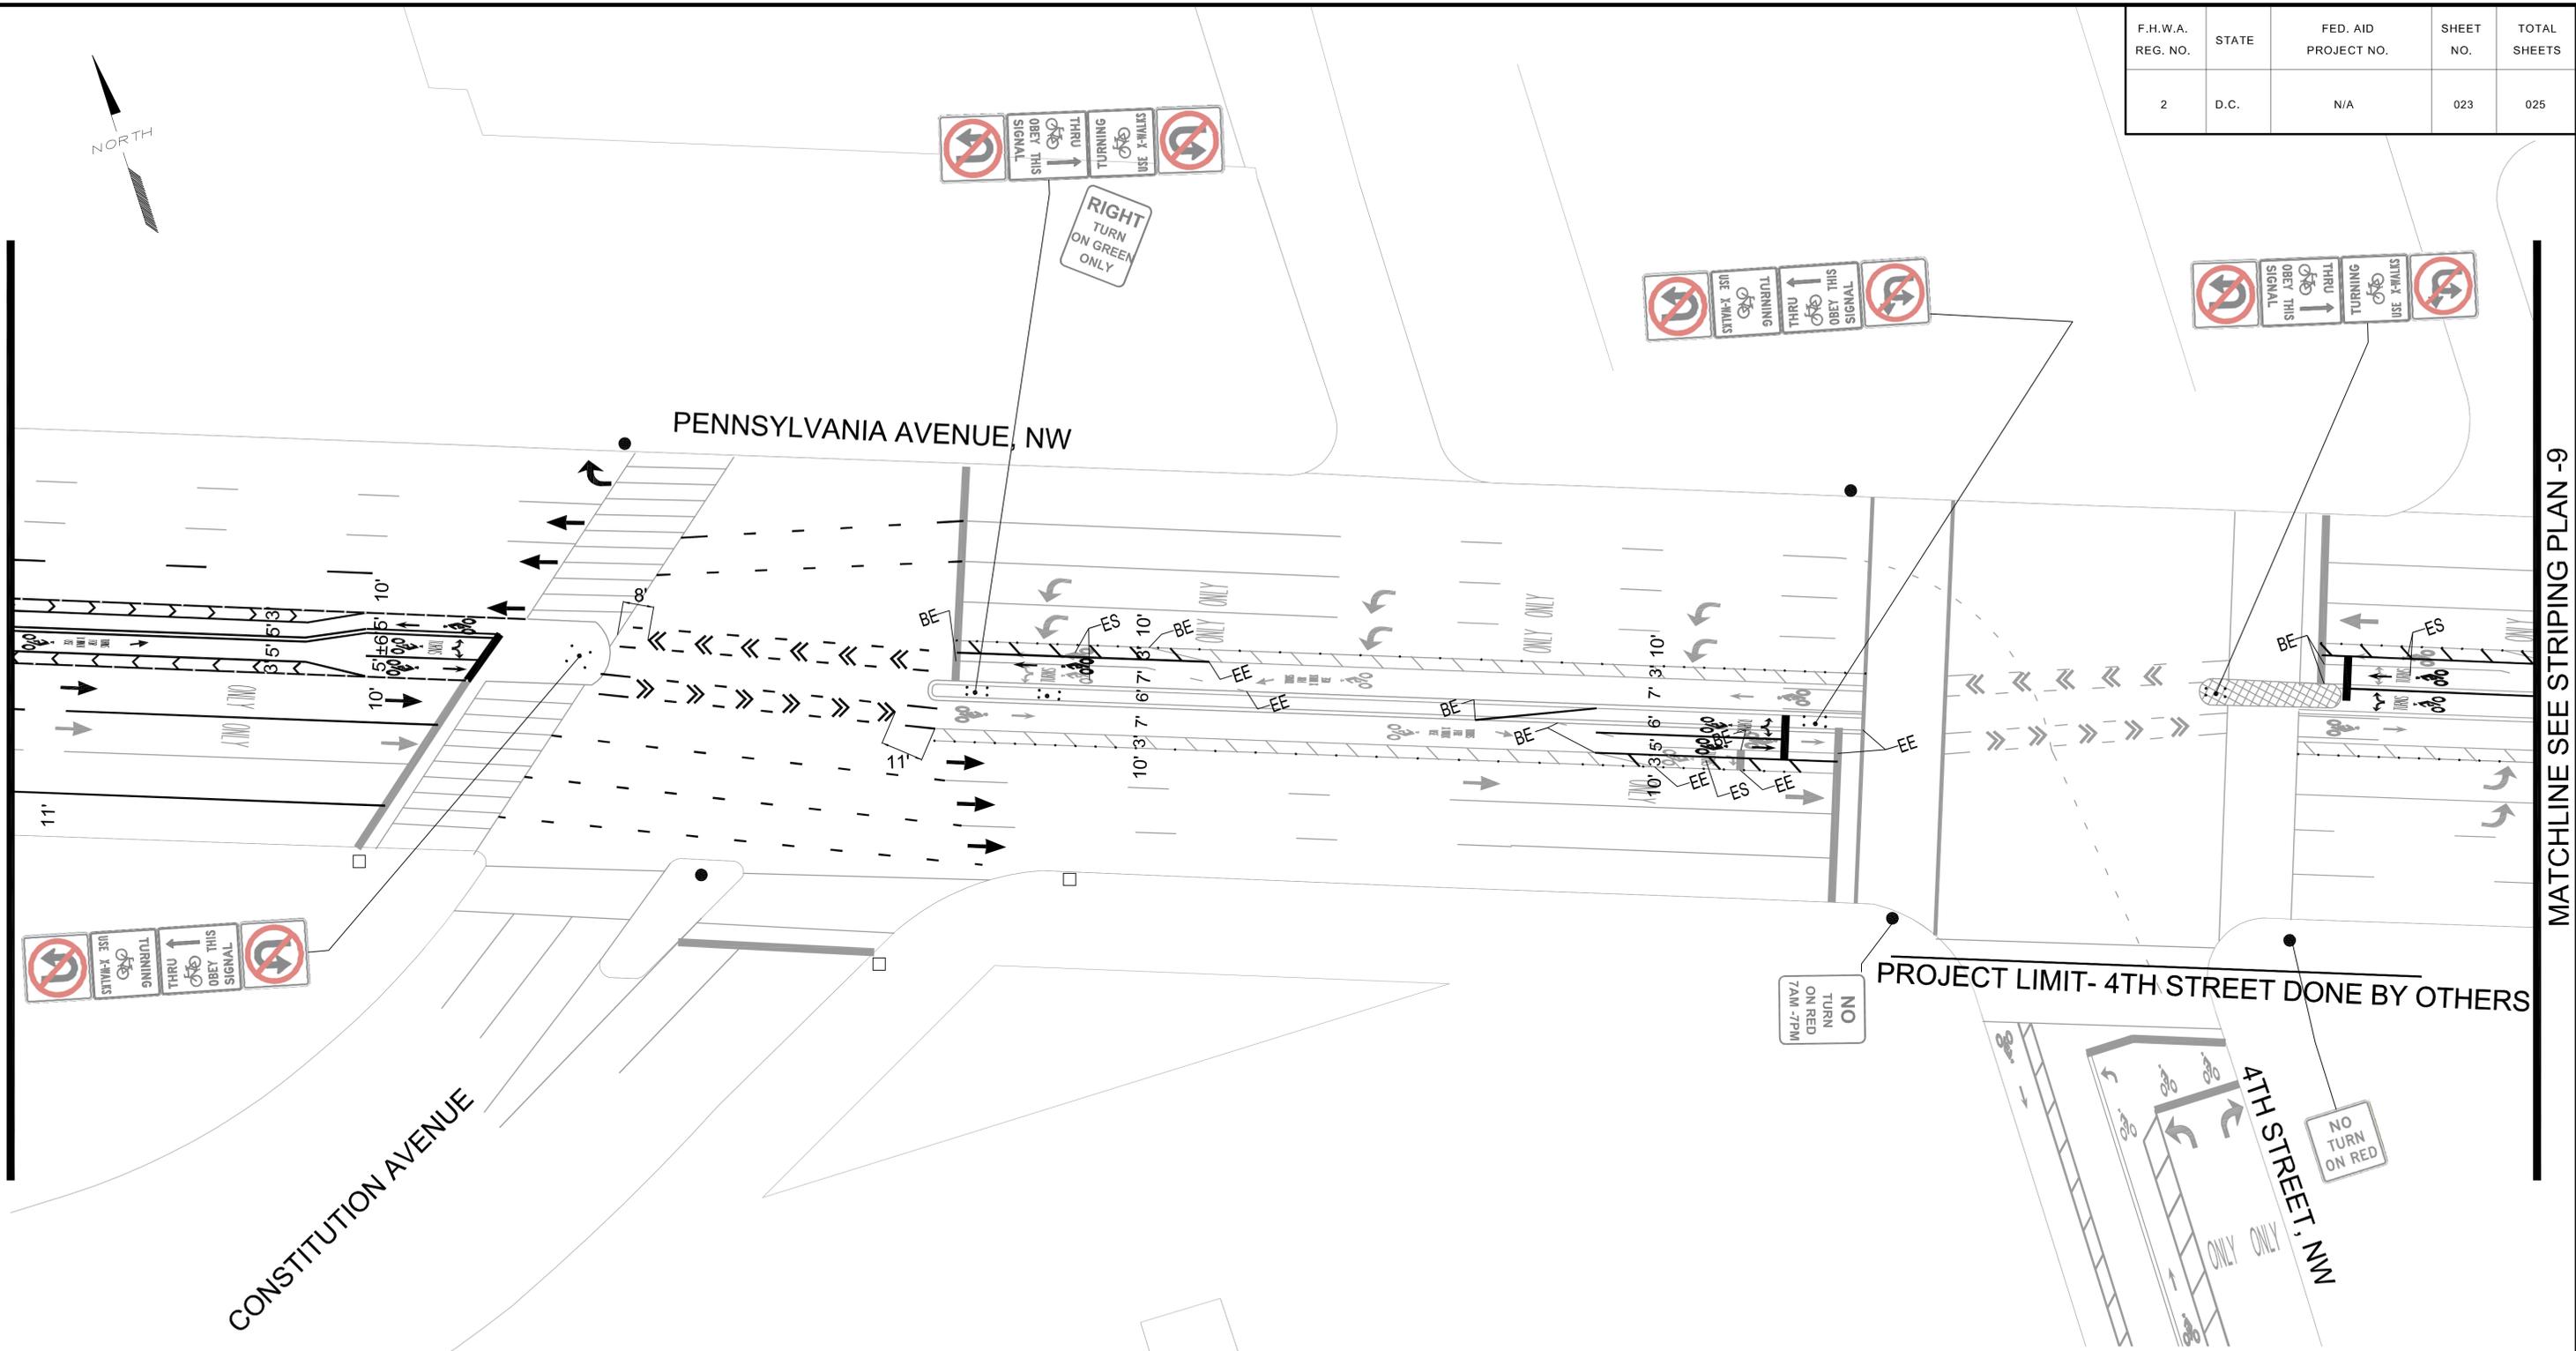

**90% SUBMITTAL JUNE 8, 2010**

| SIGN LEGEND   |  |
|---|--|
| ALL SIGNS SHOWN ARE EXISTING AND ARE TO REMAIN IN PLACE UNLESS OTHERWISE NOTED. |  |
| ✕   | EXISTING SIGN TO BE REMOVED                              |
| ⊗   | EXISTING SIGN FADED TO BE REPLACED WITH THE SAME MESSAGE |
| △   | EXISTING SIGN TO BE RELOCATED                            |
| ■   | SIGN TO BE INSTALLED                                     |

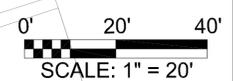

| NO.       | DESCRIPTION | NAME | DATE |
|-----------|-------------|------|------|
| REVISIONS |             |      |      |

D.C. DEPARTMENT OF TRANSPORTATION  
TRANSPORTATION POLICY AND PLANNING ADMINISTRATION  
PROJECT MANAGEMENT DIVISION

REHABILITATION OF PENNSYLVANIA AVE, N.W.  
FROM 14TH ST, N.W. TO 3RD ST, N.W.  
WARD 2- WASHINGTON, D.C.


|                     |                      |
|---------------------|----------------------|
| PROJECT ENGR. _____ | W.S.                 |
| DESIGNED BY _____   | C.R.                 |
| CHECKED BY _____    | E.M.                 |
| DRAWN BY _____      | C.R.                 |
| PROJECT MGR. _____  | W.S.                 |
| DIVISION CHIEF      |                      |
| DATE _____          | 08 JUNE 2010         |
| FILE _____          | Penn_Ave_Working.DWG |
| DWG. _____          | 023 OF 025           |

**SIGN AND MARKING PLAN- 8**


|                      |       |                         |              |                 |
|----------------------|-------|-------------------------|--------------|-----------------|
| F.H.W.A.<br>REG. NO. | STATE | FED. AID<br>PROJECT NO. | SHEET<br>NO. | TOTAL<br>SHEETS |
| 2                    | D.C.  | N/A                     | 024          | 025             |

MATCHLINE SEE STRIPING PLAN - 8

MATCHLINE SEE STRIPING PLAN - 10

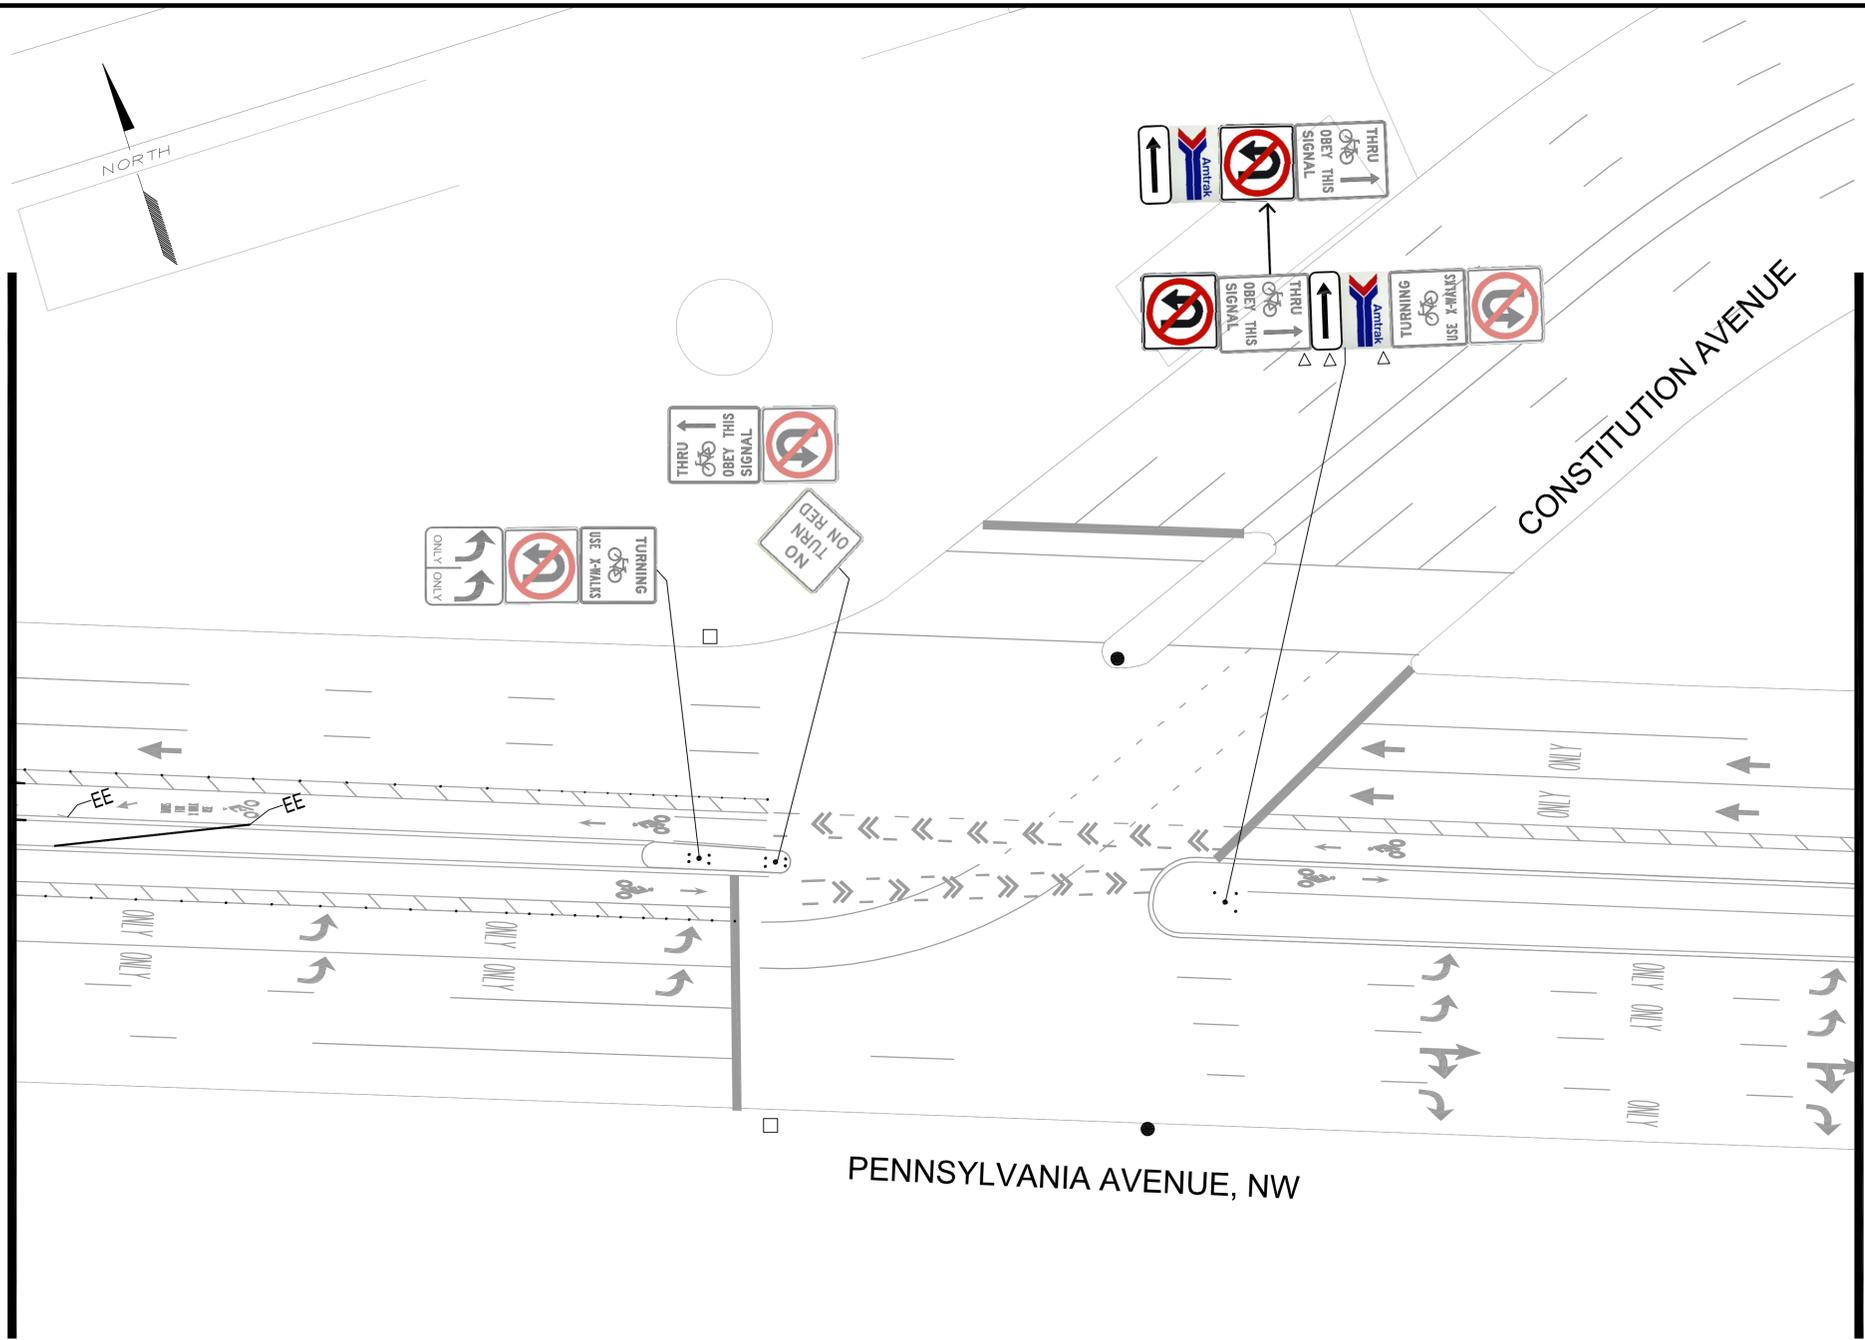

| SIGN LEGEND   |  |
|---|--|
| ALL SIGNS SHOWN ARE EXISTING AND ARE TO REMAIN IN PLACE UNLESS OTHERWISE NOTED. |  |
| ✕   | EXISTING SIGN TO BE REMOVED                              |
| ⊗   | EXISTING SIGN FADED TO BE REPLACED WITH THE SAME MESSAGE |
| △   | EXISTING SIGN TO BE RELOCATED                            |
| ■   | SIGN TO BE INSTALLED                                     |

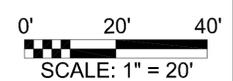


**90% SUBMITTAL JUNE 8, 2010**

| D.C. DEPARTMENT OF TRANSPORTATION<br>TRANSPORTATION POLICY AND PLANNING ADMINISTRATION<br>PROJECT MANAGEMENT DIVISION  |                      |             
|--|----------------------|-------------|------|------|-----------|--|--|--|--|---------------|------|-------------|------|------------|------|----------|------|--------------|------|----------------|--|------|--------------|------|----------------------|------|------------|
| REHABILITATION OF PENNSYLVANIA AVE, N.W.<br>FROM 14TH ST, N.W. TO 3RD ST, N.W.<br>WARD 2- WASHINGTON, D.C.   |                      |             
| <table border="1"> <thead> <tr> <th>NO.</th> <th>DESCRIPTION</th> <th>NAME</th> <th>DATE</th> </tr> </thead> <tbody> <tr> <td colspan="4" style="text-align: center;">REVISIONS</td> </tr> </tbody> </table> | NO.                  | DESCRIPTION | NAME | DATE | REVISIONS |  |  |  | <table border="1"> <tr> <td>PROJECT ENGR.</td> <td>W.S.</td> </tr> <tr> <td>DESIGNED BY</td> <td>C.R.</td> </tr> <tr> <td>CHECKED BY</td> <td>E.M.</td> </tr> <tr> <td>DRAWN BY</td> <td>C.R.</td> </tr> <tr> <td>PROJECT MGR.</td> <td>W.S.</td> </tr> <tr> <td colspan="2" style="text-align: center;">DIVISION CHIEF</td> </tr> <tr> <td>DATE</td> <td>08 JUNE 2010</td> </tr> <tr> <td>FILE</td> <td>Penn_Ave_Working.DWG</td> </tr> <tr> <td>DWG.</td> <td>024 OF 025</td> </tr> </table> | PROJECT ENGR. | W.S. | DESIGNED BY | C.R. | CHECKED BY | E.M. | DRAWN BY | C.R. | PROJECT MGR. | W.S. | DIVISION CHIEF |  | DATE | 08 JUNE 2010 | FILE | Penn_Ave_Working.DWG | DWG. | 024 OF 025 |
| NO.  | DESCRIPTION          | NAME        | DATE |      |           
| REVISIONS  |                      |             
| PROJECT ENGR.  | W.S.                 |             |      
| DESIGNED BY  | C.R.                 |             |      
| CHECKED BY   | E.M.                 |             |      
| DRAWN BY   | C.R.                 |             |      
| PROJECT MGR.   | W.S.                 |             |      
| DIVISION CHIEF   |                      |             
| DATE   | 08 JUNE 2010         |             |      
| FILE   | Penn_Ave_Working.DWG |             |      
| DWG.   | 024 OF 025           |             |      
| <b>SIGN AND MARKING PLAN- 9</b>  |                      |             

|                      |       |                         |              |                 |
|----------------------|-------|-------------------------|--------------|-----------------|
| F.H.W.A.<br>REG. NO. | STATE | FED. AID<br>PROJECT NO. | SHEET<br>NO. | TOTAL<br>SHEETS |
| 2                    | D.C.  | N/A                     | 025          | 025             |

MATCHLINE SEE STRIPING PLAN - 9

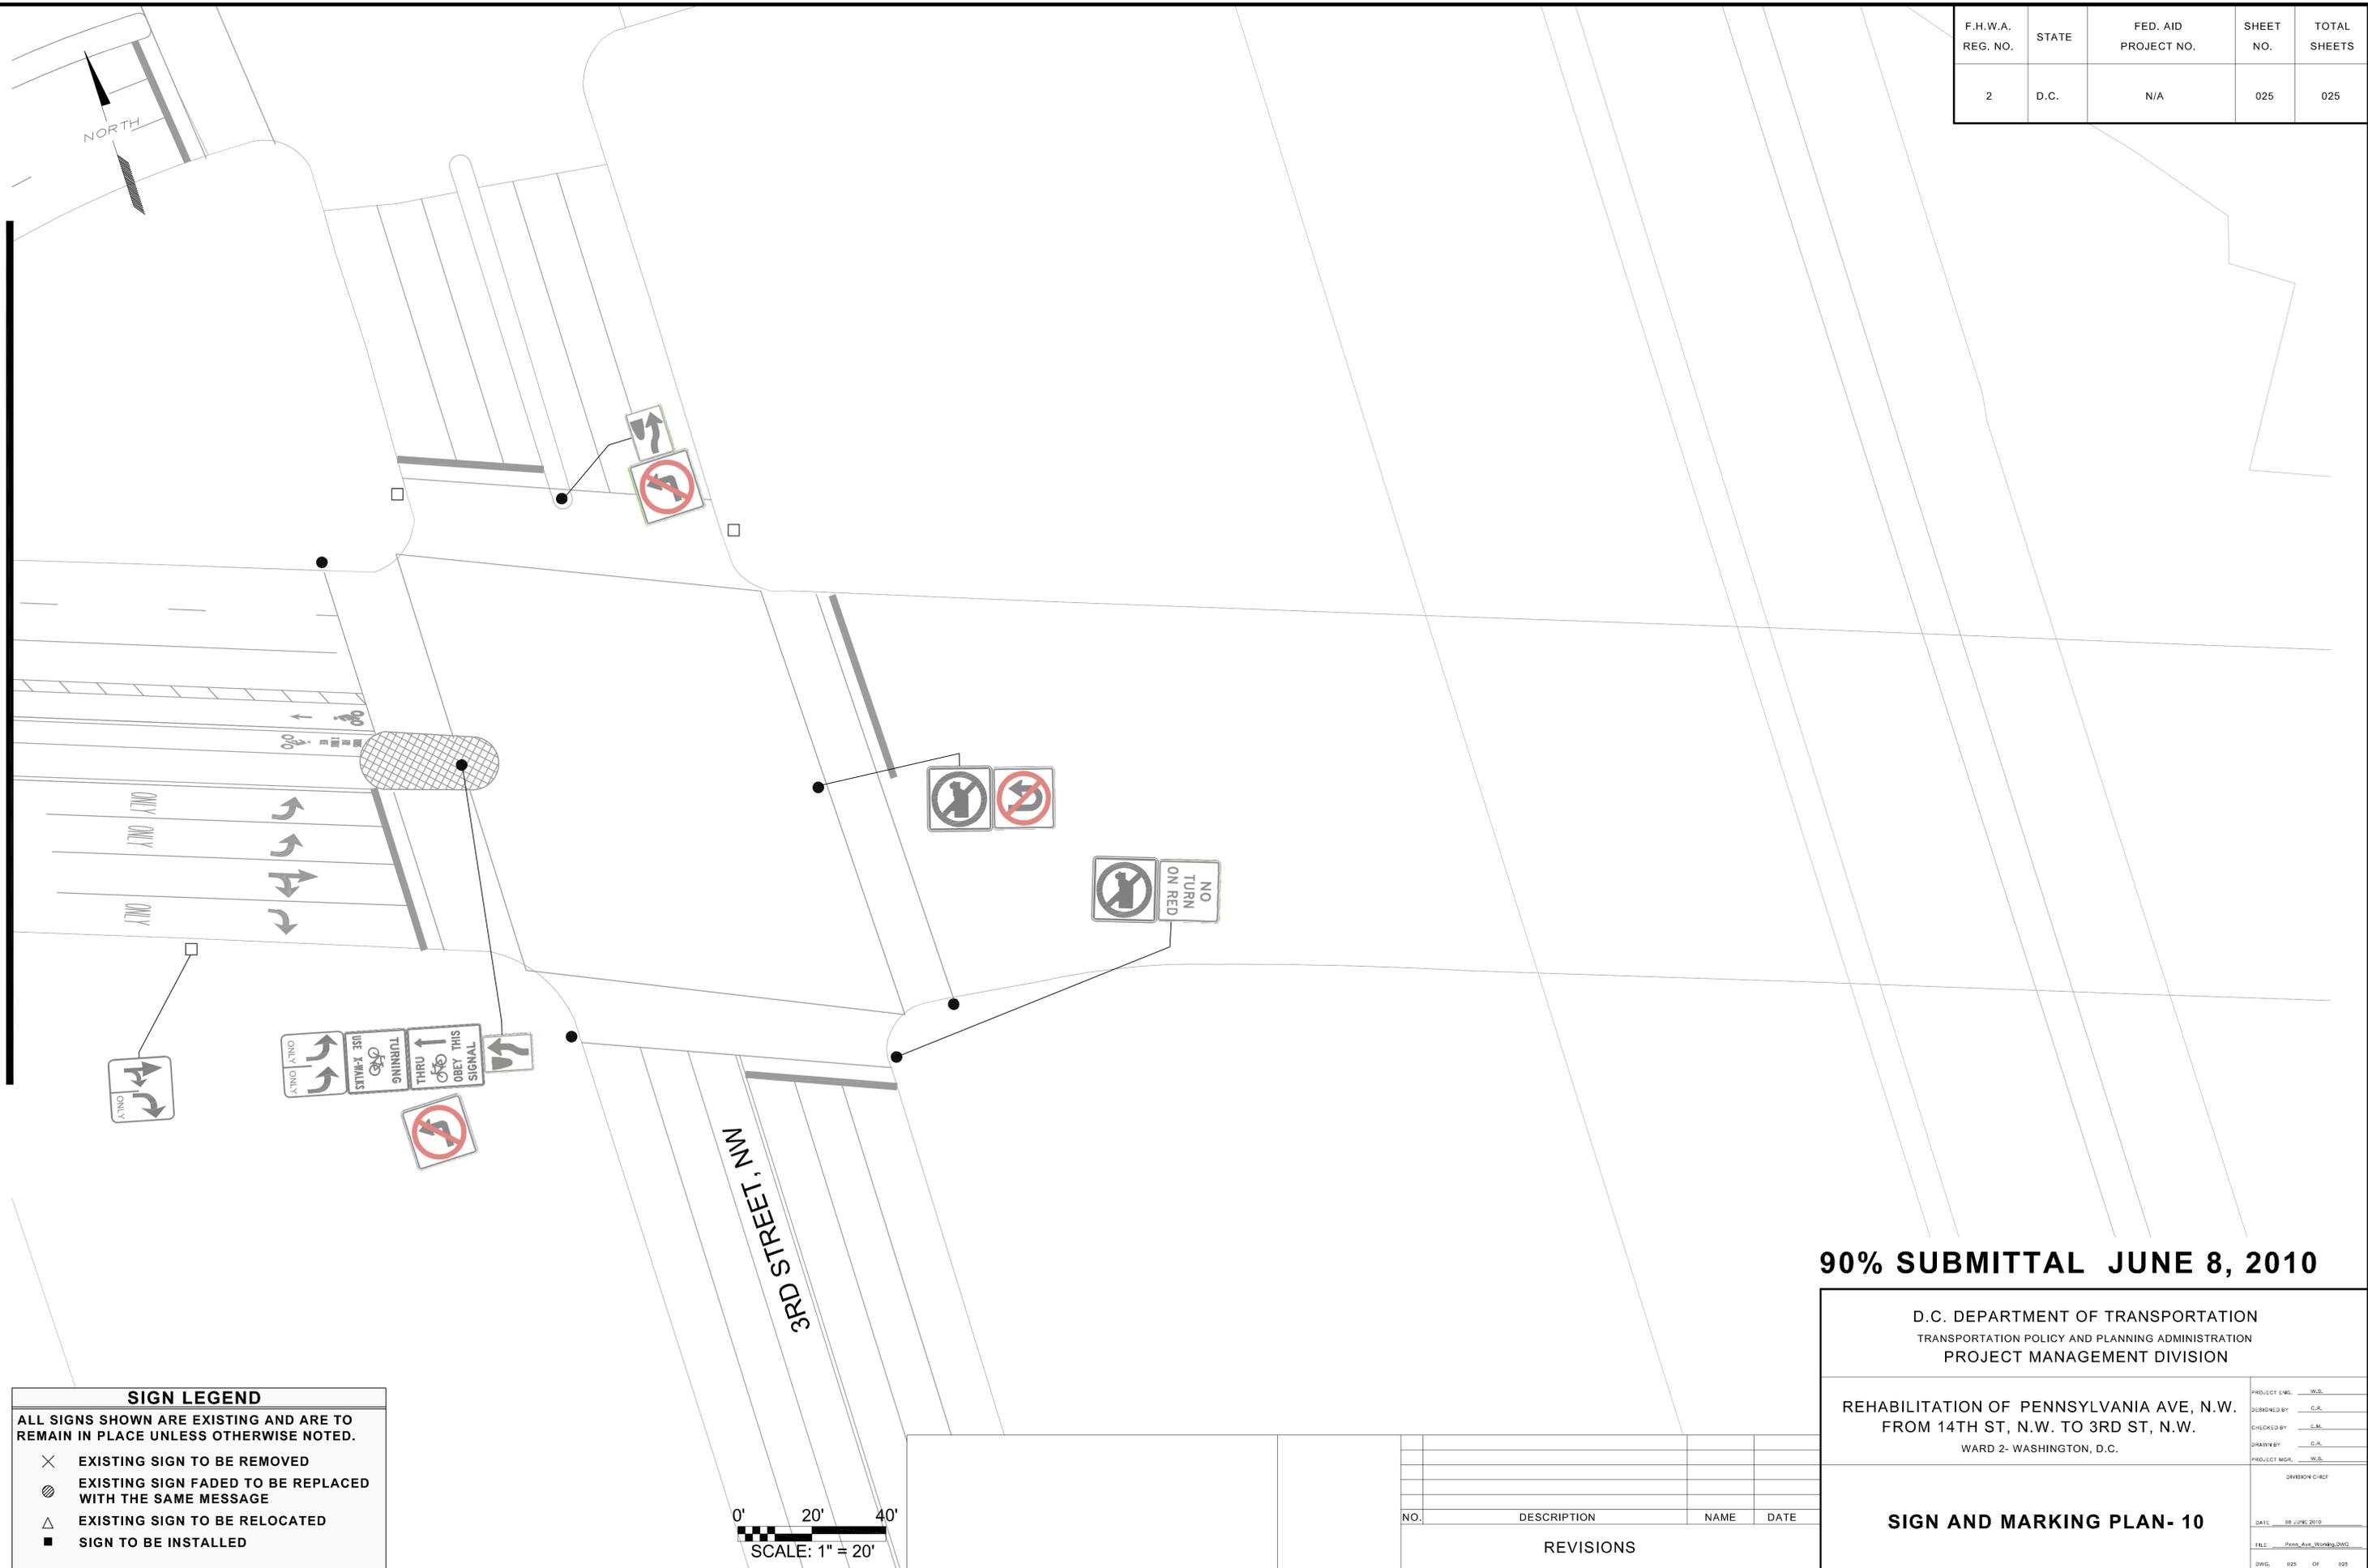

**90% SUBMITTAL JUNE 8, 2010**

D.C. DEPARTMENT OF TRANSPORTATION  
TRANSPORTATION POLICY AND PLANNING ADMINISTRATION  
PROJECT MANAGEMENT DIVISION

REHABILITATION OF PENNSYLVANIA AVE, N.W.  
FROM 14TH ST, N.W. TO 3RD ST, N.W.  
WARD 2- WASHINGTON, D.C.

|                            |                        |
|----------------------------|------------------------|
| PROJECT ENGR. _____ W.S.   | DESIGNED BY _____ C.R. |
| CHECKED BY _____ E.M.      | DRAWN BY _____ C.R.    |
| PROJECT MGR. _____ W.S.    | DIVISION CHIEF _____   |
| DATE: 08 JUNE 2010         |                        |
| FILE: Penn_Ave_Working.DWG |                        |
| DWG: 025 OF 025            |                        |

**SIGN LEGEND**

ALL SIGNS SHOWN ARE EXISTING AND ARE TO REMAIN IN PLACE UNLESS OTHERWISE NOTED.

- ✕ EXISTING SIGN TO BE REMOVED
- ⊘ EXISTING SIGN FADED TO BE REPLACED WITH THE SAME MESSAGE
- △ EXISTING SIGN TO BE RELOCATED
- SIGN TO BE INSTALLED



| NO.       | DESCRIPTION | NAME | DATE |
|-----------|-------------|------|------|
| REVISIONS |             |      |      |
|           |             |      |      |
|           |             |      |      |