

**SIGN DETAIL**  
NOT TO SCALE  
QUANTITY: 17

ERADICATION
LANE LINE REMOVAL: 1,106 FT
RIGHT TURN ARROWS: 4
RIGHT TURN COMBINATION ARROWS: 2
"BUS ONLY" MARKINGS: 1
HOV DIAMOND MARKINGS: 1
"ONLY" MARKINGS: 1

D.C. DEPARTMENT OF TRANSPORTATION TRANSPORTATION OPERATIONS ADMINISTRATION TRAFFIC SAFETY DIVISION	
H STREET NW AND I STREET NW BUS ONLY LANE DESIGN	PROJECT NO. _____ DESIGNED BY _____ DRAWN BY _____ PROJECT MGR. _____ DMR/SON CHIEF _____
<b>DETAILS</b>	DATE _____ FILE _____ SHEET _____ OF _____

**Sam Schwartz**  
Transportation Consultants  
322 EIGHTH AVENUE  
5TH FLOOR  
NEW YORK, NY 10001

NO.	DESCRIPTION	NAME	DATE



SCALE 1" = 40'

**Sam Schwartz**  
 Transportation Consultants  
 322 EIGHTH AVENUE  
 5TH FLOOR  
 NEW YORK, NY 10001

NO.	DESCRIPTION	NAME	DATE

D.C. DEPARTMENT OF TRANSPORTATION  
 TRANSPORTATION OPERATIONS ADMINISTRATION  
 TRAFFIC SAFETY DIVISION

H STREET NW AND  
 I STREET NW  
 BUS ONLY LANE DESIGN

SHEET 1 OF 17

PROJECT NO.	
DESIGNED BY	
DRAWN BY	
PROJECT MGR.	
DMSION CHIEF	
DATE	
FILE	
SHEET	



SCALE 1" = 40'

**Sam Schwartz**  
 Transportation Consultants  
 322 EIGHTH AVENUE  
 5TH FLOOR  
 NEW YORK, NY 10001

NO.	DESCRIPTION	NAME	DATE

D.C. DEPARTMENT OF TRANSPORTATION TRANSPORTATION OPERATIONS ADMINISTRATION TRAFFIC SAFETY DIVISION		PROJECT NO. _____ DESIGNED BY _____ DRAWN BY _____ PROJECT MGR. _____ DMRSON CHIEF _____
H STREET NW AND I STREET NW BUS ONLY LANE DESIGN		DATE _____ FILE _____ SHEET _____ OF _____
SHEET 2 OF 17		



SCALE 1" = 40'

**Sam Schwartz**  
 Transportation Consultants  
 322 EIGHTH AVENUE  
 5TH FLOOR  
 NEW YORK, NY 10001


NO.	DESCRIPTION	NAME	DATE

D.C. DEPARTMENT OF TRANSPORTATION  
 TRANSPORTATION OPERATIONS ADMINISTRATION  
 TRAFFIC SAFETY DIVISION

H STREET NW AND  
 I STREET NW  
 BUS ONLY LANE DESIGN

SHEET 3 OF 17

PROJECT NO.	DESIGNED BY	CHECKED BY	PROJECT MGR.
DATE	FILE	SHEET	OF

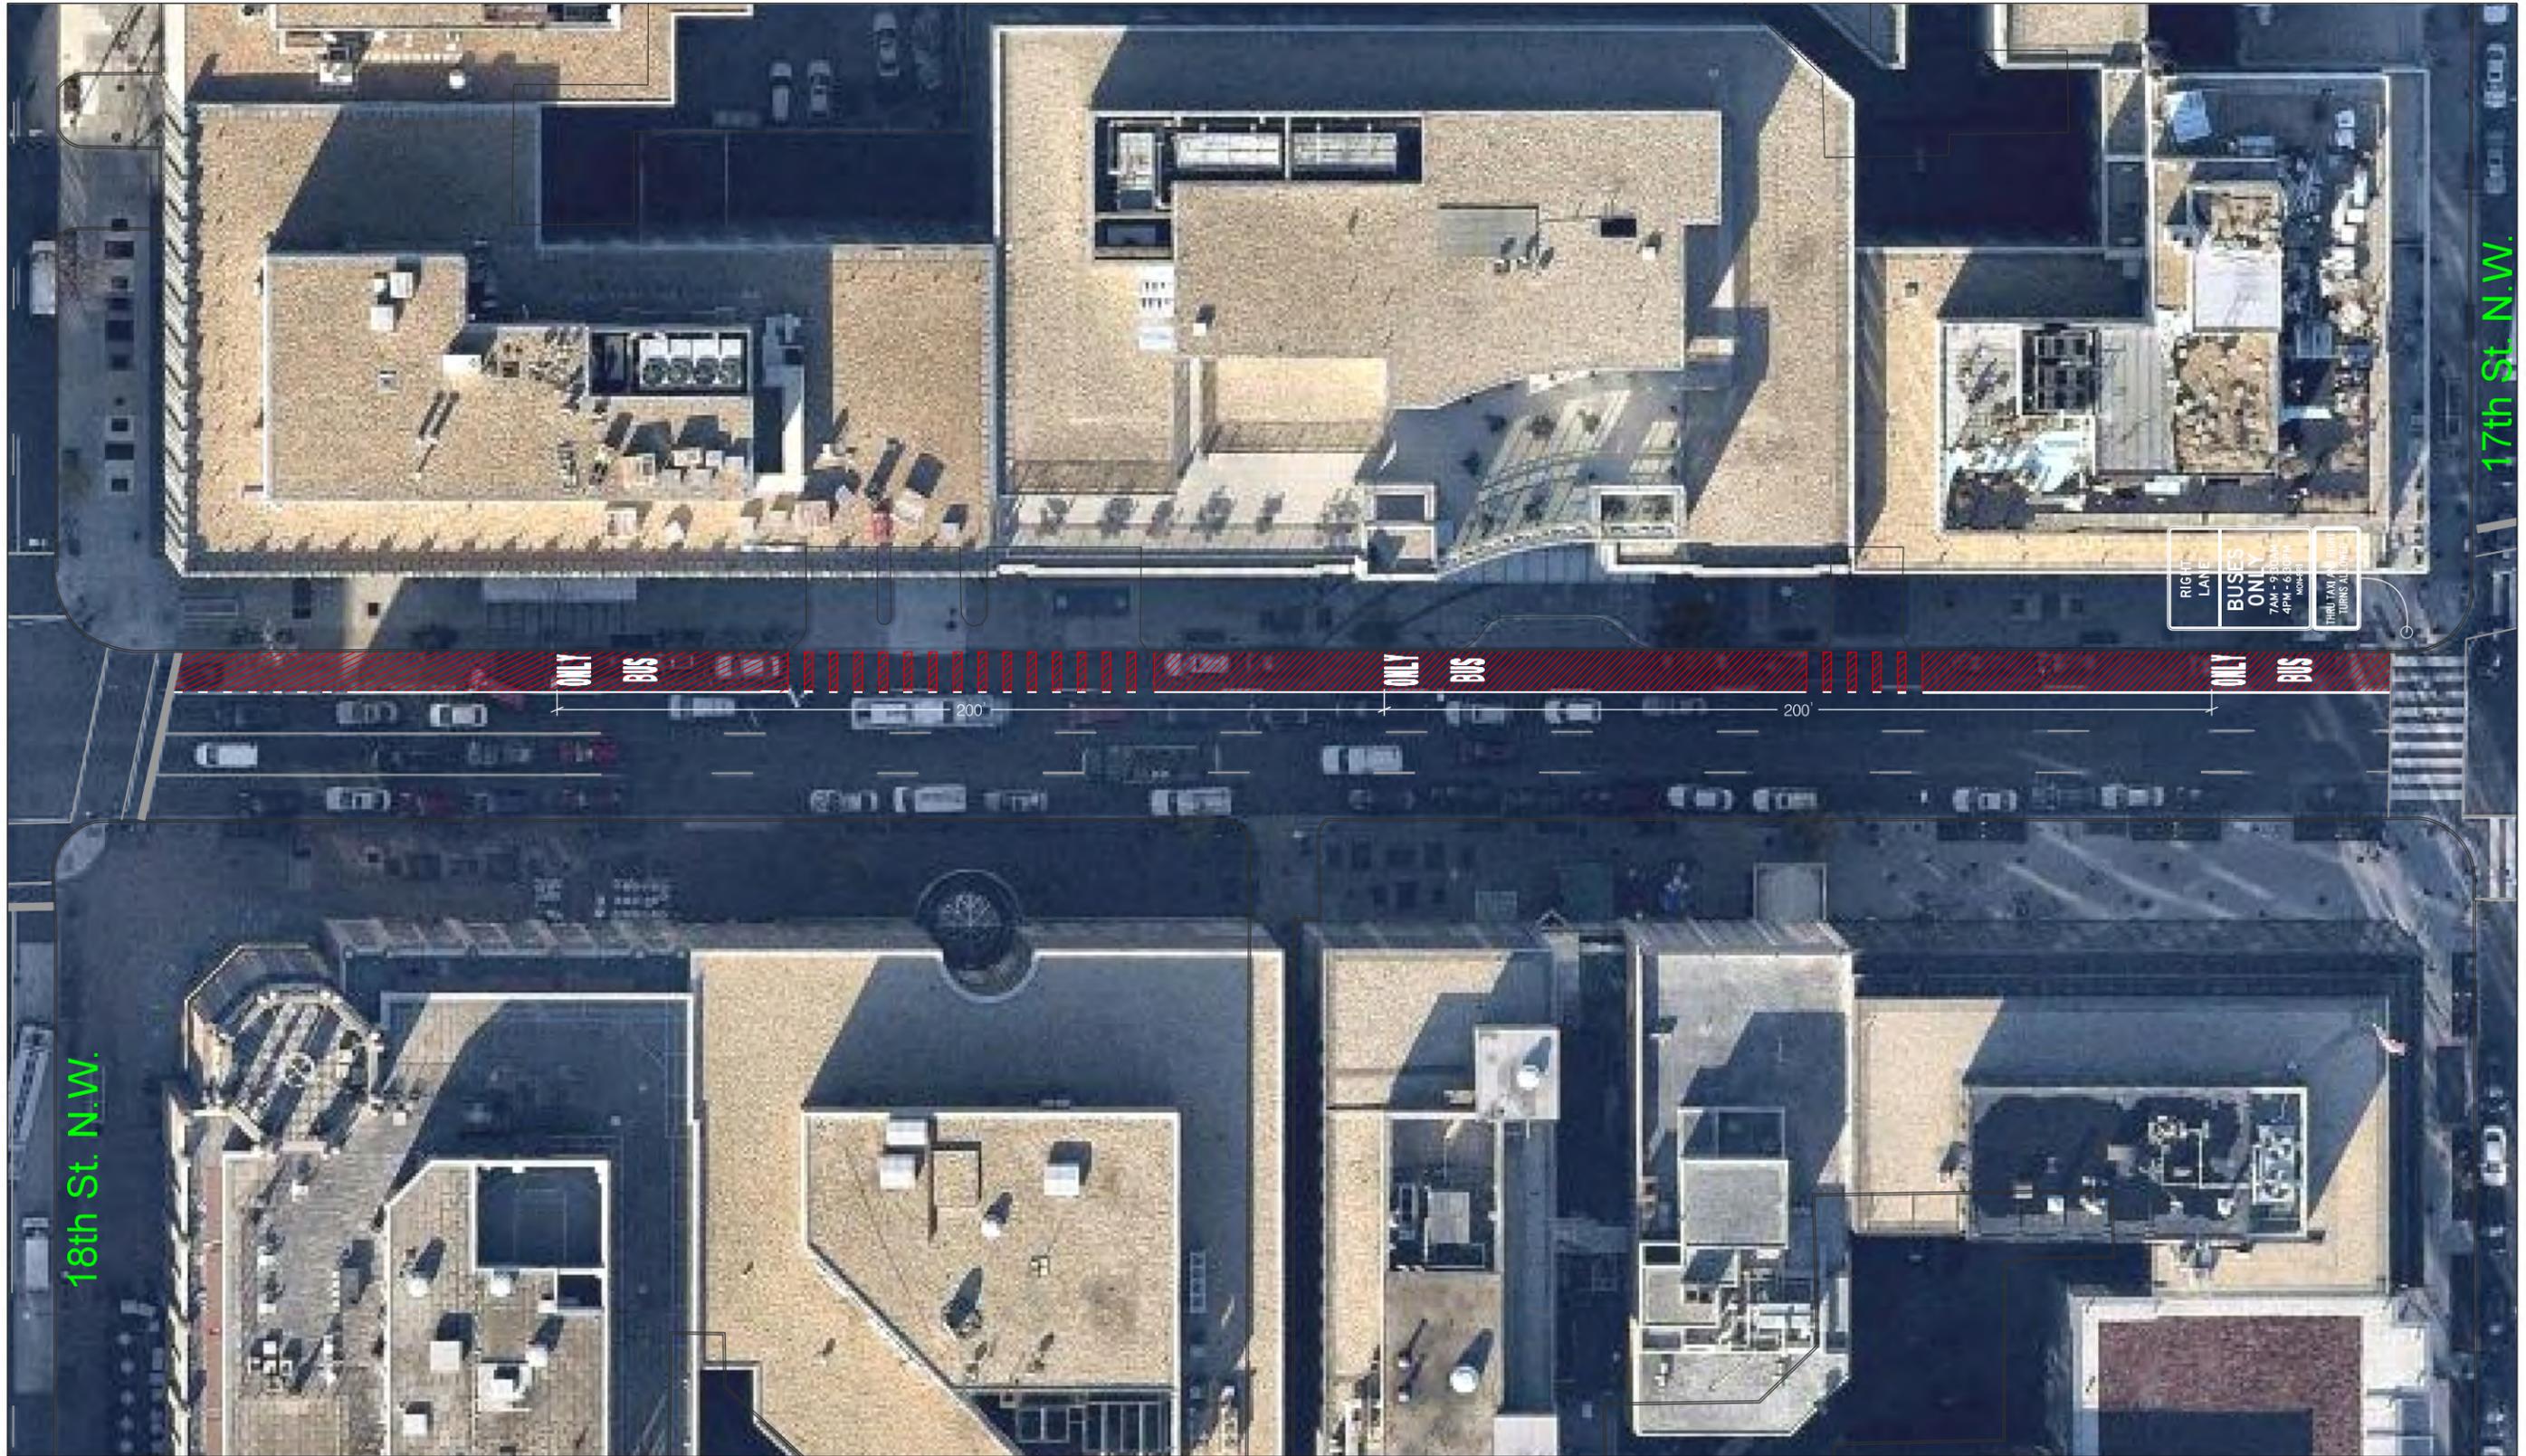


SCALE 1" = 40'

**Sam Schwartz**  
 Transportation Consultants  
 322 EIGHTH AVENUE  
 5TH FLOOR  
 NEW YORK, NY 10001

NO.	DESCRIPTION	NAME	DATE

D.C. DEPARTMENT OF TRANSPORTATION TRANSPORTATION OPERATIONS ADMINISTRATION TRAFFIC SAFETY DIVISION	
H STREET NW AND I STREET NW BUS ONLY LANE DESIGN	PROJECT NO. _____ DESIGNED BY _____ DRAWN BY _____ PROJECT MGR. _____ DMSION CHIEF _____
SHEET 4 OF 17	DATE _____ FILE _____ SHEET _____ OF _____

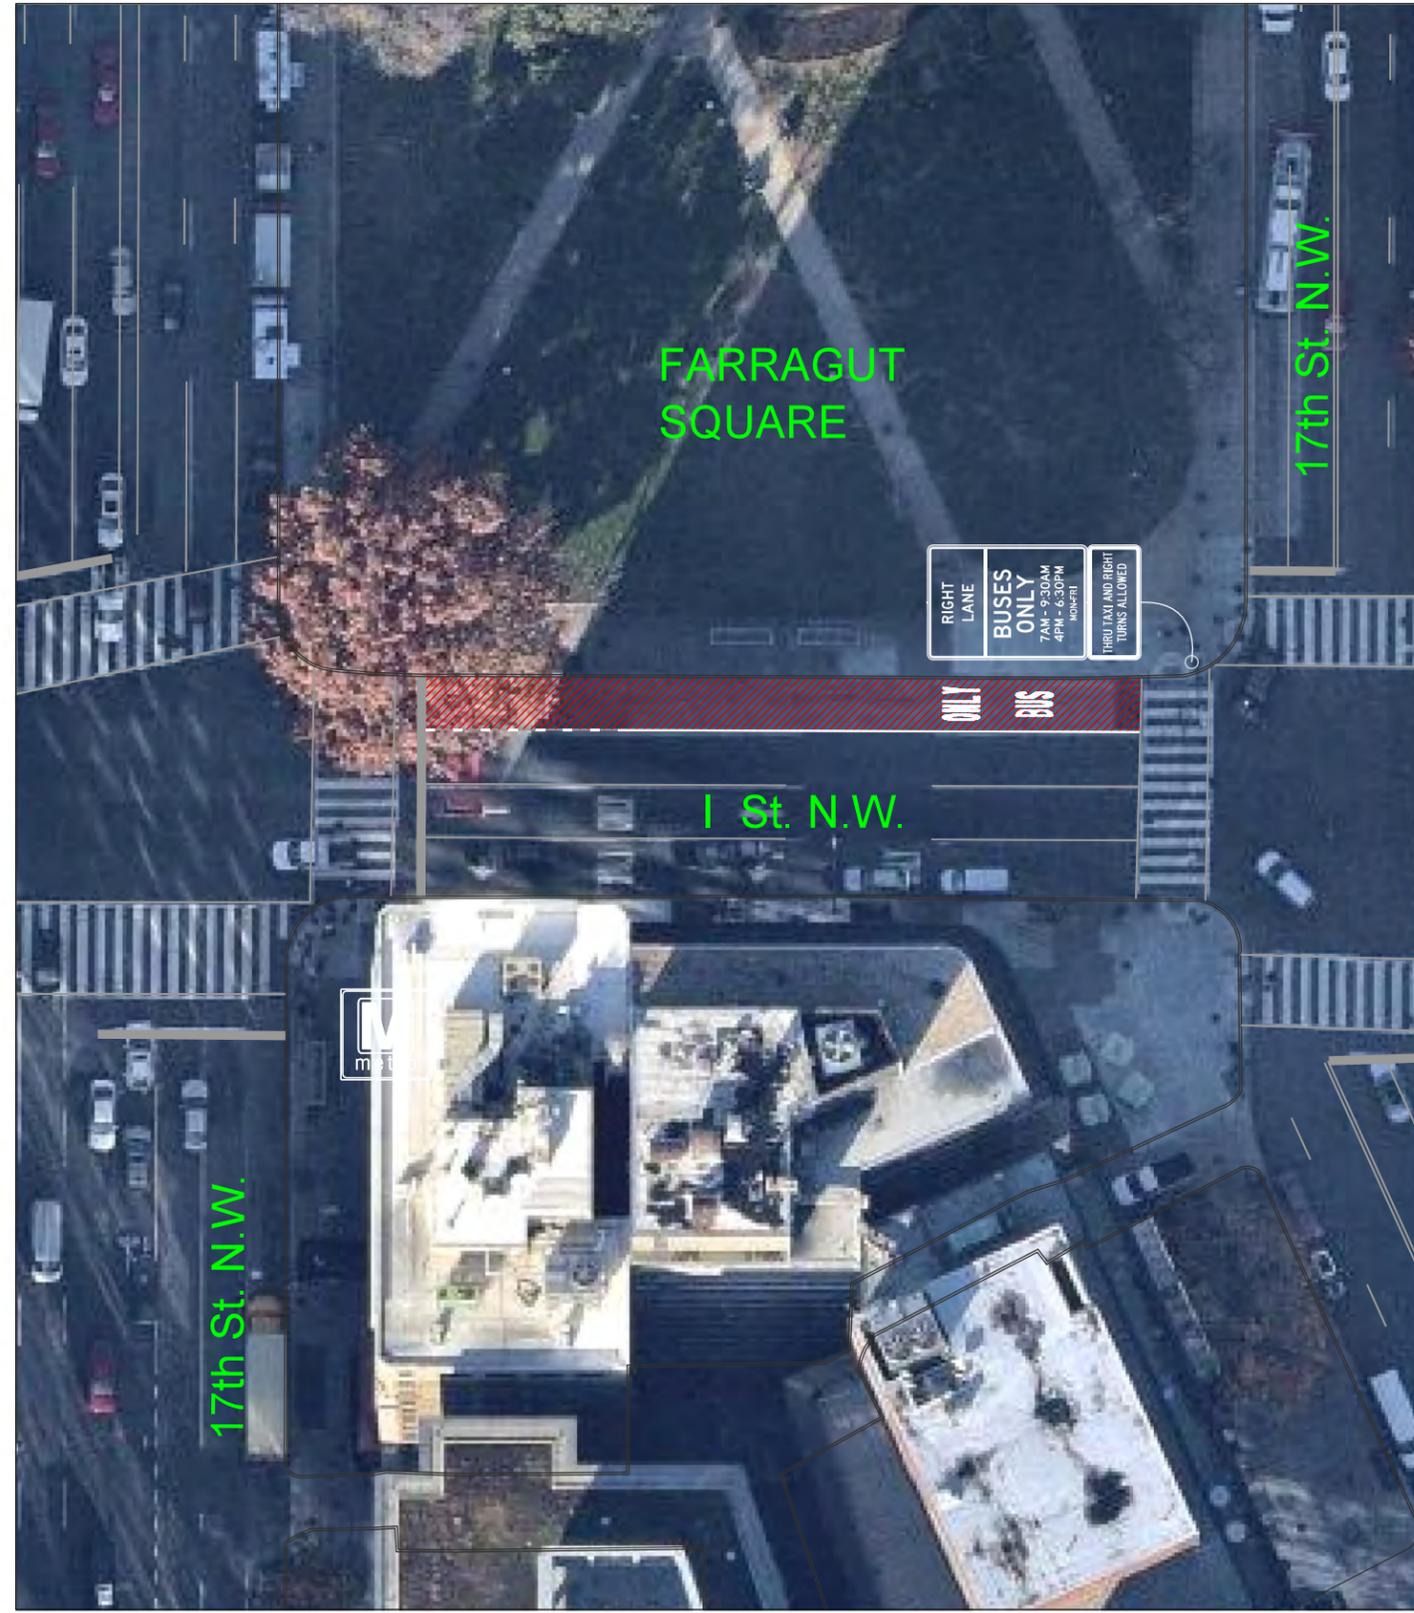

SCALE 1" = 40'

**Sam Schwartz**  
 Transportation Consultants  
 322 EIGHTH AVENUE  
 5TH FLOOR  
 NEW YORK, NY 10001

NO.	DESCRIPTION	NAME	DATE

D.C. DEPARTMENT OF TRANSPORTATION TRANSPORTATION OPERATIONS ADMINISTRATION TRAFFIC SAFETY DIVISION		PROJECT NO. _____ DESIGNED BY _____ DRAWN BY _____ PROJECT MGR. _____ DIMENSION CHIEF _____
H STREET NW AND I STREET NW BUS ONLY LANE DESIGN		DATE _____ FILE _____ SHEET _____ OF _____
SHEET 5 OF 17		



SCALE 1" = 40'

**Sam Schwartz**  
 Transportation Consultants  
 322 EIGHTH AVENUE  
 5TH FLOOR  
 NEW YORK, NY 10001

NO.	DESCRIPTION	NAME	DATE

D.C. DEPARTMENT OF TRANSPORTATION  
 TRANSPORTATION OPERATIONS ADMINISTRATION  
 TRAFFIC SAFETY DIVISION

H STREET NW AND  
 I STREET NW  
 BUS ONLY LANE DESIGN

SHEET 6 OF 17

PROJECT NO.	
DESIGNED BY	
DRAWN BY	
PROJECT MGR.	
DMSION CHIEF	
DATE	
FILE	
SHEET	



SCALE 1" = 40'

**Sam Schwartz**  
 Transportation Consultants  
 322 EIGHTH AVENUE  
 5TH FLOOR  
 NEW YORK, NY 10001


NO.	DESCRIPTION	NAME	DATE

D.C. DEPARTMENT OF TRANSPORTATION  
 TRANSPORTATION OPERATIONS ADMINISTRATION  
 TRAFFIC SAFETY DIVISION

H STREET NW AND  
 I STREET NW  
 BUS ONLY LANE DESIGN

SHEET 7 OF 17

PROJECT NO.	
DESIGNED BY	
DRAWN BY	
PROJECT MGR.	
DMSION CHIEF	
DATE	
FILE	
SHEET	

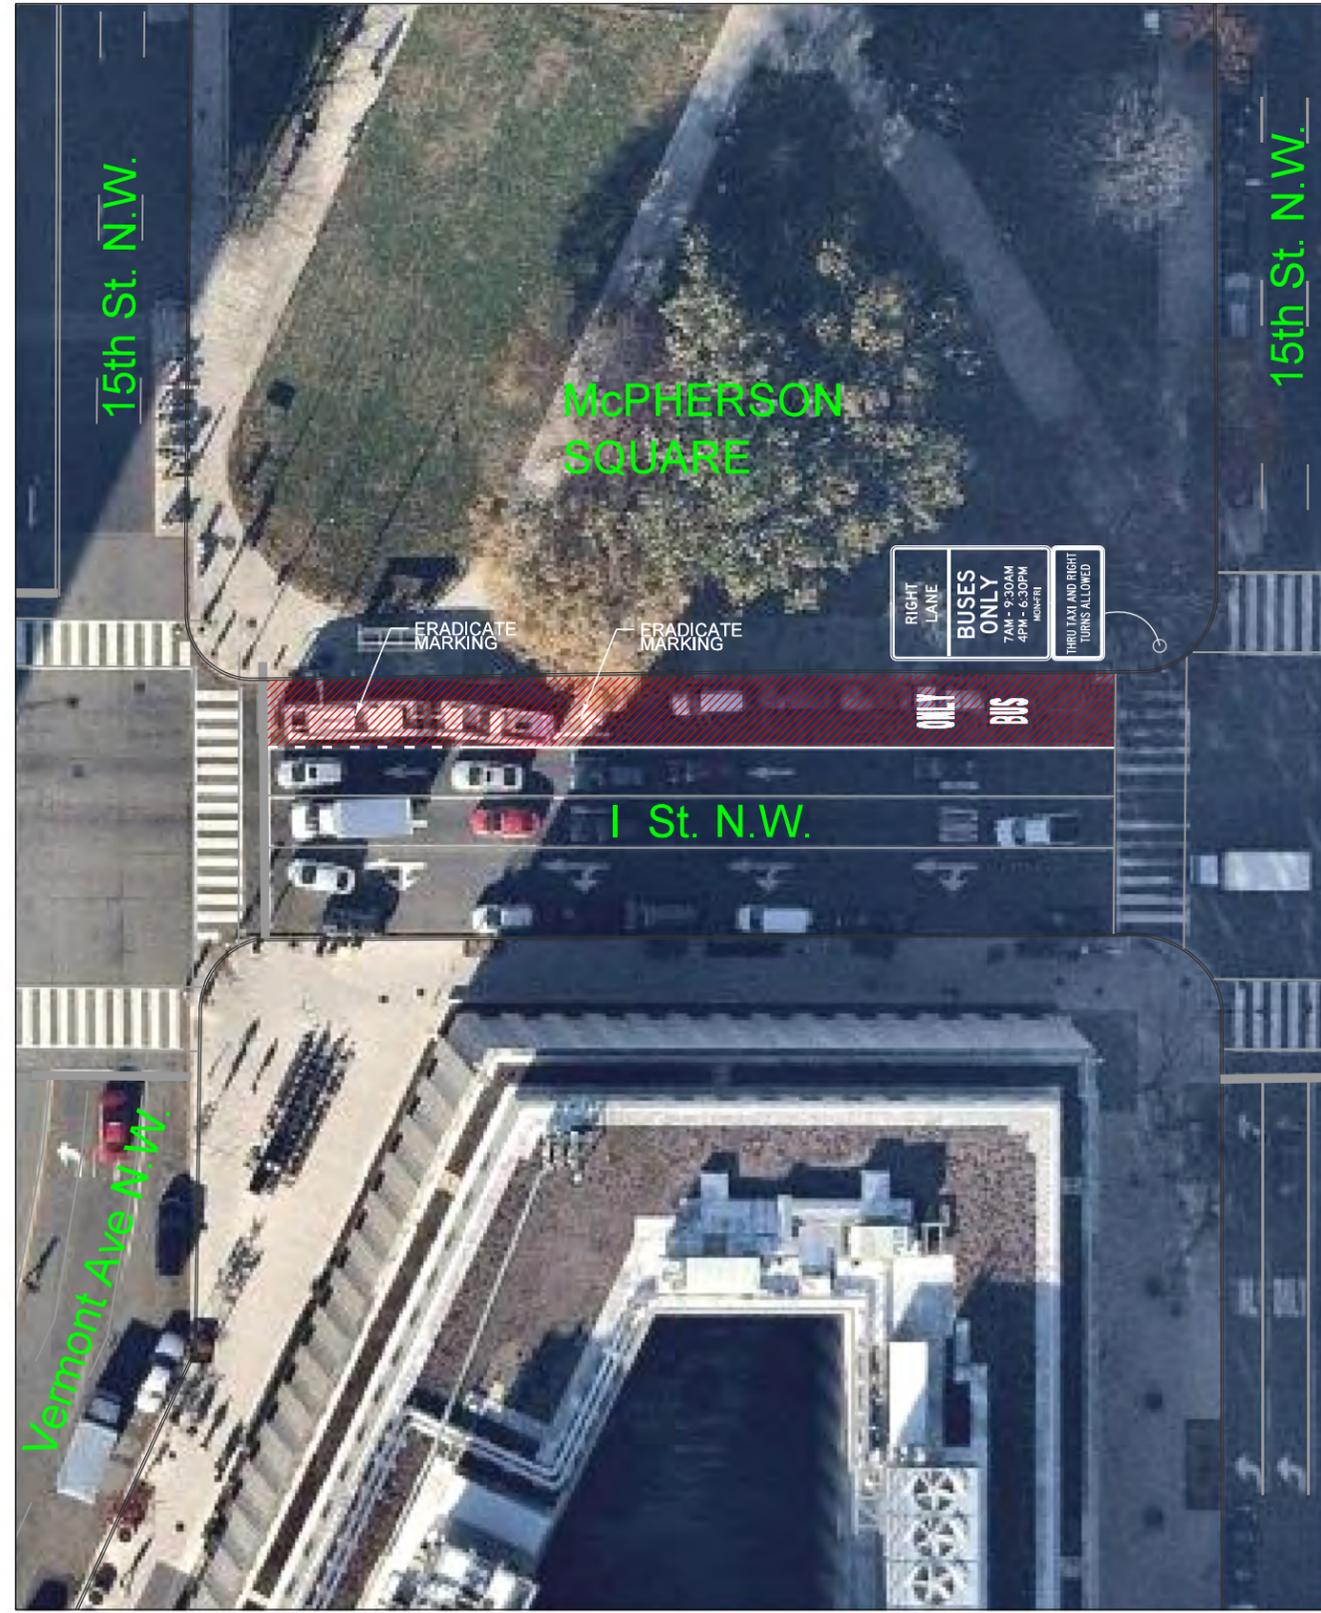

**Sam Schwartz**  
 Transportation Consultants  
 322 EIGHTH AVENUE  
 5TH FLOOR  
 NEW YORK, NY 10001

NO.	DESCRIPTION	NAME	DATE

D.C. DEPARTMENT OF TRANSPORTATION TRANSPORTATION OPERATIONS ADMINISTRATION TRAFFIC SAFETY DIVISION	
H STREET NW AND I STREET NW BUS ONLY LANE DESIGN	PROJECT NO. _____ DESIGNED BY _____ DRAWN BY _____ PROJECT MGR. _____ DMRSON CHIEF _____
SHEET 8 OF 17	DATE _____ FILE _____ SHEET _____ OF _____



15th St. N.W.

14th St. N.W.

I St. N.W.

ONLY BUS

RIGHT LANE  
BUSES ONLY  
7AM - 9:30AM  
4PM - 6:30PM  
MON-FRI



SCALE 1" = 40'

**Sam Schwartz**  
Transportation Consultants  
322 EIGHTH AVENUE  
5TH FLOOR  
NEW YORK, NY 10001

NO.	DESCRIPTION	NAME	DATE

D.C. DEPARTMENT OF TRANSPORTATION  
TRANSPORTATION OPERATIONS ADMINISTRATION  
TRAFFIC SAFETY DIVISION

H STREET NW AND  
I STREET NW  
BUS ONLY LANE DESIGN

SHEET 9 OF 17

PROJECT NO.	
DESIGNED BY	
DRAWN BY	
PROJECT MGR.	
DMSION CHIEF	
DATE	
FILE	
SHEET	



SCALE 1" = 40'

**Sam Schwartz**  
 Transportation Consultants  
 322 EIGHTH AVENUE  
 5TH FLOOR  
 NEW YORK, NY 10001


NO.	DESCRIPTION	NAME	DATE

D.C. DEPARTMENT OF TRANSPORTATION  
 TRANSPORTATION OPERATIONS ADMINISTRATION  
 TRAFFIC SAFETY DIVISION

H STREET NW AND  
 I STREET NW  
 BUS ONLY LANE DESIGN

SHEET 10 OF 17

PROJECT NO.	
DESIGNED BY	
DRAWN BY	
PROJECT MGR.	
DMSION CHIEF	
DATE	
FILE	
SHEET	

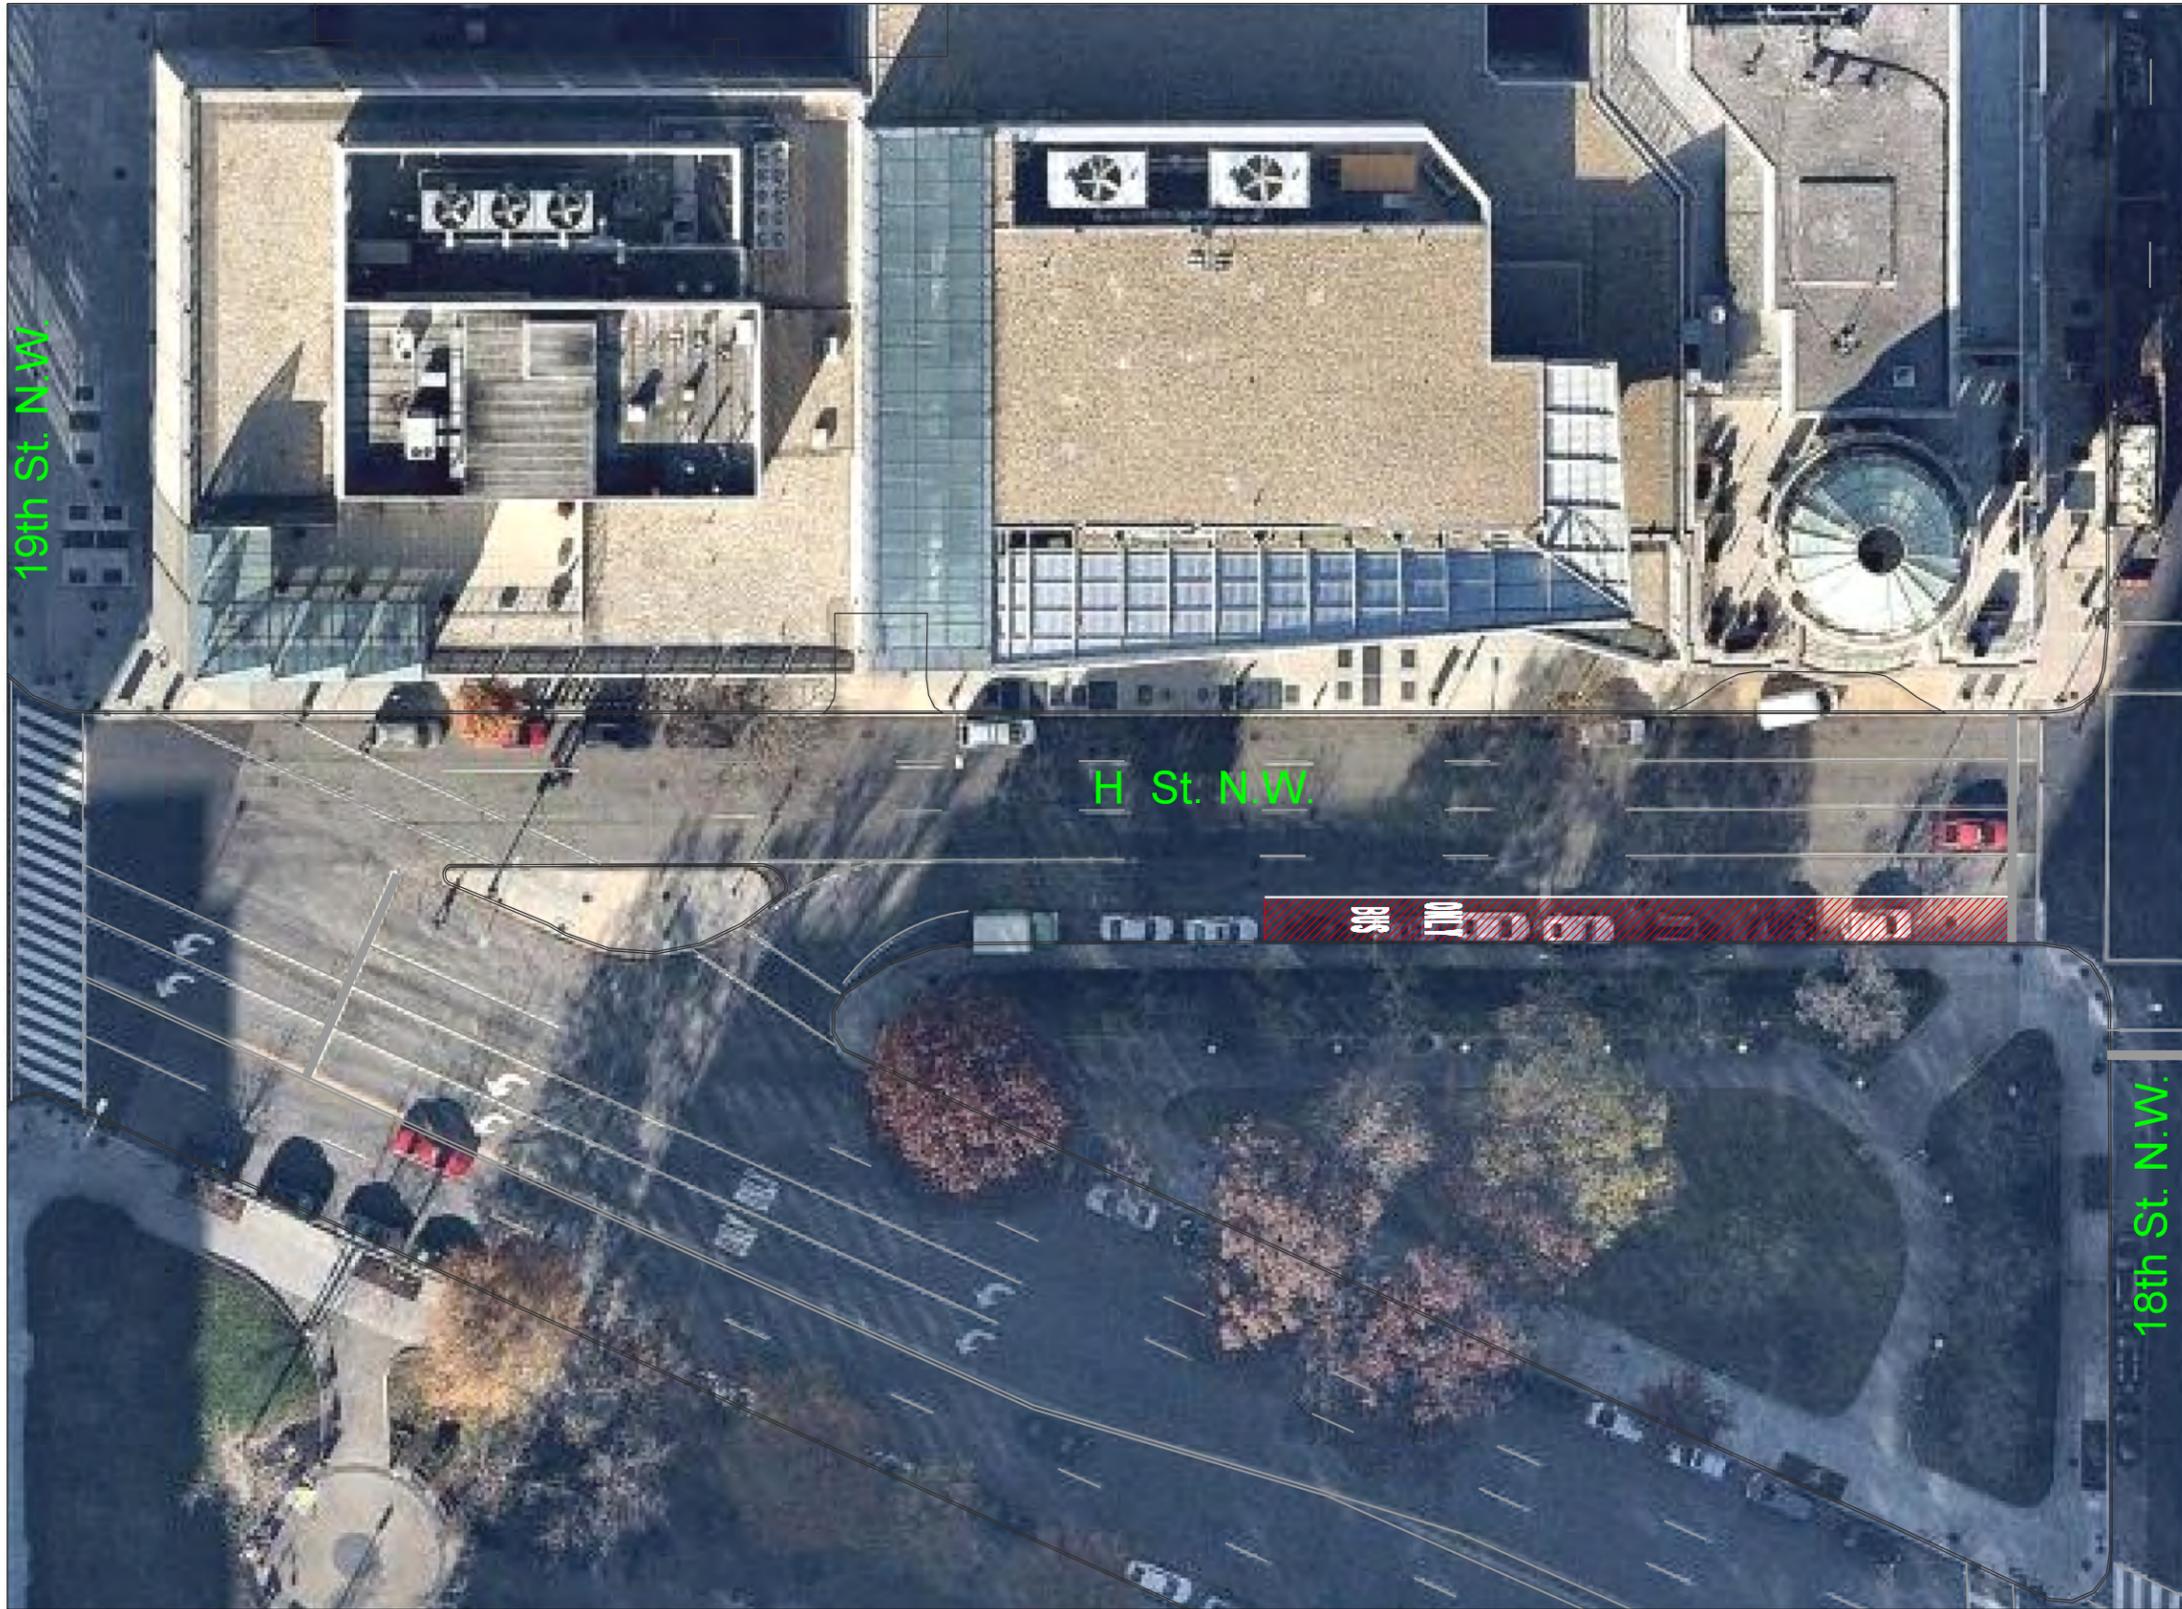

SCALE 1" = 40'

**Sam Schwartz**  
 Transportation Consultants  
 322 EIGHTH AVENUE  
 5TH FLOOR  
 NEW YORK, NY 10001

NO.	DESCRIPTION	NAME	DATE

D.C. DEPARTMENT OF TRANSPORTATION  
 TRANSPORTATION OPERATIONS ADMINISTRATION  
 TRAFFIC SAFETY DIVISION

H STREET NW AND  
 I STREET NW  
 BUS ONLY LANE DESIGN

SHEET 11 OF 17

PROJECT NO.	
DESIGNED BY	
DRAWN BY	
PROJECT MGR.	
DMSION CHIEF	
DATE	
FILE	
SHEET	



18th St. N.W.

17th St. N.W.

H St. N.W.

RIGHT LANE  
BUSES ONLY  
7AM - 9:30AM  
4PM - 6:30PM  
MON-FRI  
THROUGH AND RIGHT  
TURNS ALLOWED



SCALE 1" = 40'

**Sam Schwartz**  
Transportation Consultants  
322 EIGHTH AVENUE  
5TH FLOOR  
NEW YORK, NY 10001

NO.	DESCRIPTION	NAME	DATE

D.C. DEPARTMENT OF TRANSPORTATION  
TRANSPORTATION OPERATIONS ADMINISTRATION  
TRAFFIC SAFETY DIVISION

H STREET NW AND  
I STREET NW  
BUS ONLY LANE DESIGN

SHEET 12 OF 17

PROJECT NO.	
DESIGNED BY	
DRAWN BY	
PROJECT MGR.	
DMSION CHIEF	
DATE	
FILE	
SHEET	



SCALE 1" = 40'

**Sam Schwartz**  
 Transportation Consultants  
 322 EIGHTH AVENUE  
 5TH FLOOR  
 NEW YORK, NY 10001

NO.	DESCRIPTION	NAME	DATE

D.C. DEPARTMENT OF TRANSPORTATION TRANSPORTATION OPERATIONS ADMINISTRATION TRAFFIC SAFETY DIVISION	
H STREET NW AND I STREET NW BUS ONLY LANE DESIGN	PROJECT NO. _____ DESIGNED BY _____ DRAWN BY _____ PROJECT MGR. _____ DMSON CHIEF _____
SHEET 13 OF 17	DATE _____ FILE _____ SHEET _____ OF _____



SCALE 1" = 40'

**Sam Schwartz**  
 Transportation Consultants  
 322 EIGHTH AVENUE  
 5TH FLOOR  
 NEW YORK, NY 10001

NO.	DESCRIPTION	NAME	DATE

D.C. DEPARTMENT OF TRANSPORTATION  
 TRANSPORTATION OPERATIONS ADMINISTRATION  
 TRAFFIC SAFETY DIVISION

H STREET NW AND  
 I STREET NW  
 BUS ONLY LANE DESIGN

SHEET 14 of 17

PROJECT NO.	
DESIGNED BY	
DRAWN BY	
PROJECT MGR.	
DMSION CHIEF	
DATE	
FILE	
SHEET	



**Sam Schwartz**  
 Transportation Consultants  
 322 EIGHTH AVENUE  
 5TH FLOOR  
 NEW YORK, NY 10001

NO.	DESCRIPTION	NAME	DATE

D.C. DEPARTMENT OF TRANSPORTATION TRANSPORTATION OPERATIONS ADMINISTRATION TRAFFIC SAFETY DIVISION		PROJECT NO. _____ DESIGNED BY _____ DRAWN BY _____ PROJECT MGR. _____ DMRSON CHIEF _____
H STREET NW AND I STREET NW BUS ONLY LANE DESIGN		DATE _____ FILE _____ SHEET _____ OF _____
SHEET 15 OF 17		



**Sam Schwartz**  
 Transportation Consultants  
 322 EIGHTH AVENUE  
 5TH FLOOR  
 NEW YORK, NY 10001

NO.	DESCRIPTION	NAME	DATE

D.C. DEPARTMENT OF TRANSPORTATION TRANSPORTATION OPERATIONS ADMINISTRATION TRAFFIC SAFETY DIVISION		PROJECT NO. _____ DESIGNED BY _____ DRAWN BY _____ PROJECT MGR. _____ DMSION CHIEF _____
H STREET NW AND 1 STREET NW BUS ONLY LANE DESIGN		DATE _____ FILE _____ SHEET _____ OF _____
SHEET 16 OF 17		



SCALE 1" = 40'

**Sam Schwartz**  
 Transportation Consultants  
 322 EIGHTH AVENUE  
 5TH FLOOR  
 NEW YORK, NY 10001

NO.	DESCRIPTION	NAME	DATE

D.C. DEPARTMENT OF TRANSPORTATION TRANSPORTATION OPERATIONS ADMINISTRATION TRAFFIC SAFETY DIVISION	
H STREET NW AND I STREET NW BUS ONLY LANE DESIGN	PROJECT NO. _____ DESIGNED BY _____ DRAWN BY _____ PROJECT MGR. _____ DMRSON CHIEF _____
SHEET 17 OF 17	DATE _____ FILE _____ SHEET _____ OF _____