
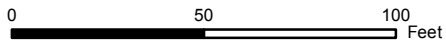
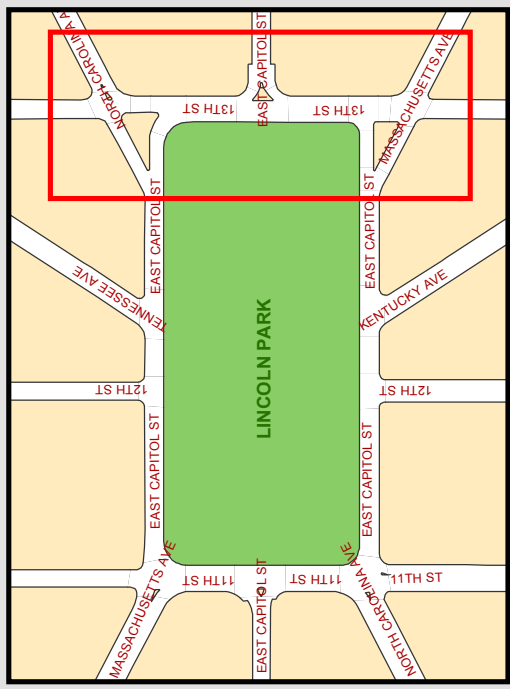
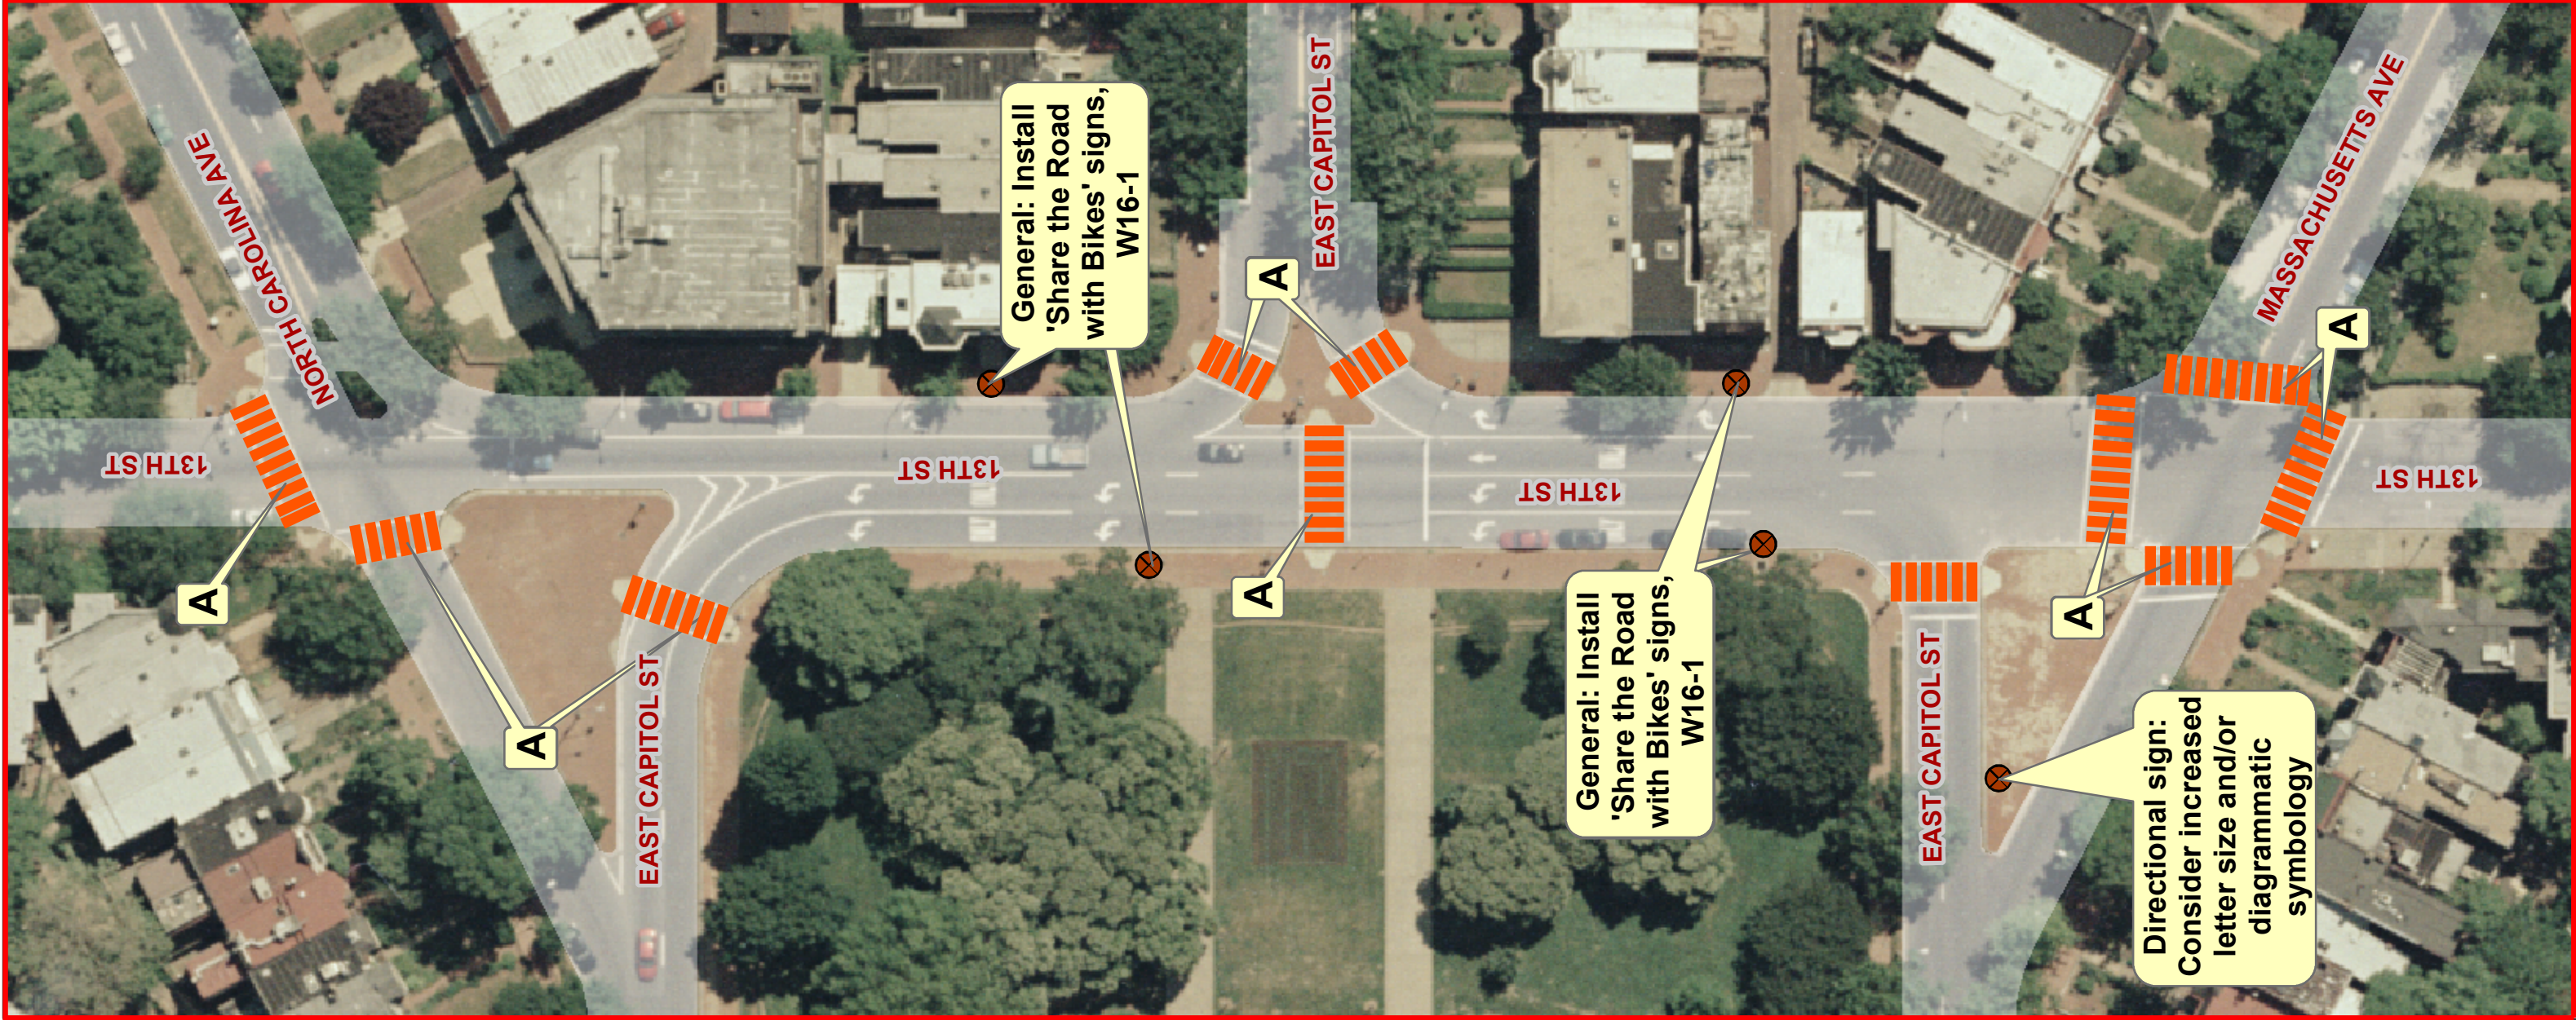


Notes:

A - Install ladder-style crosswalk


W16-1 - refers to appropriate signage as per MUTCD



Figure 7-31a	
Conceptual Transportation Recommendations Lincoln Park North	
	
Capitol Hill Transportation Study	
December 2006	Page 63



Notes:

- [A] - Install ladder-style crosswalk
- [W16-1] - refers to appropriate signage as per MUTCD

Figure 7-31b	
Conceptual Transportation Recommendations	
Lincoln Park East	
 0 50 100 Feet	
Capitol Hill Transportation Study	
December 2006	Page 64

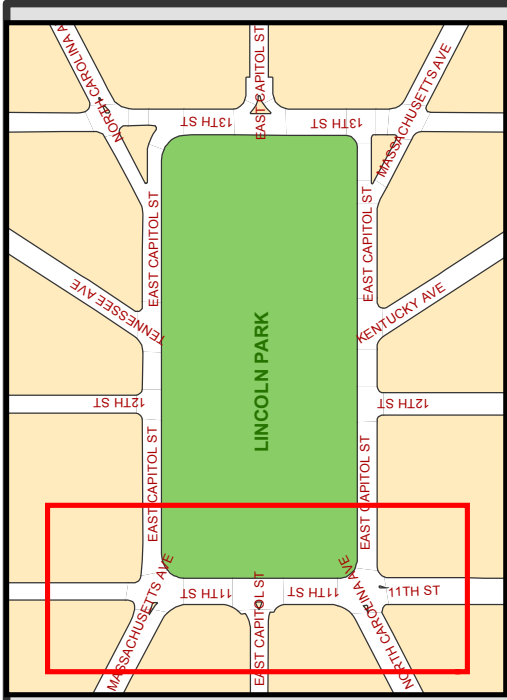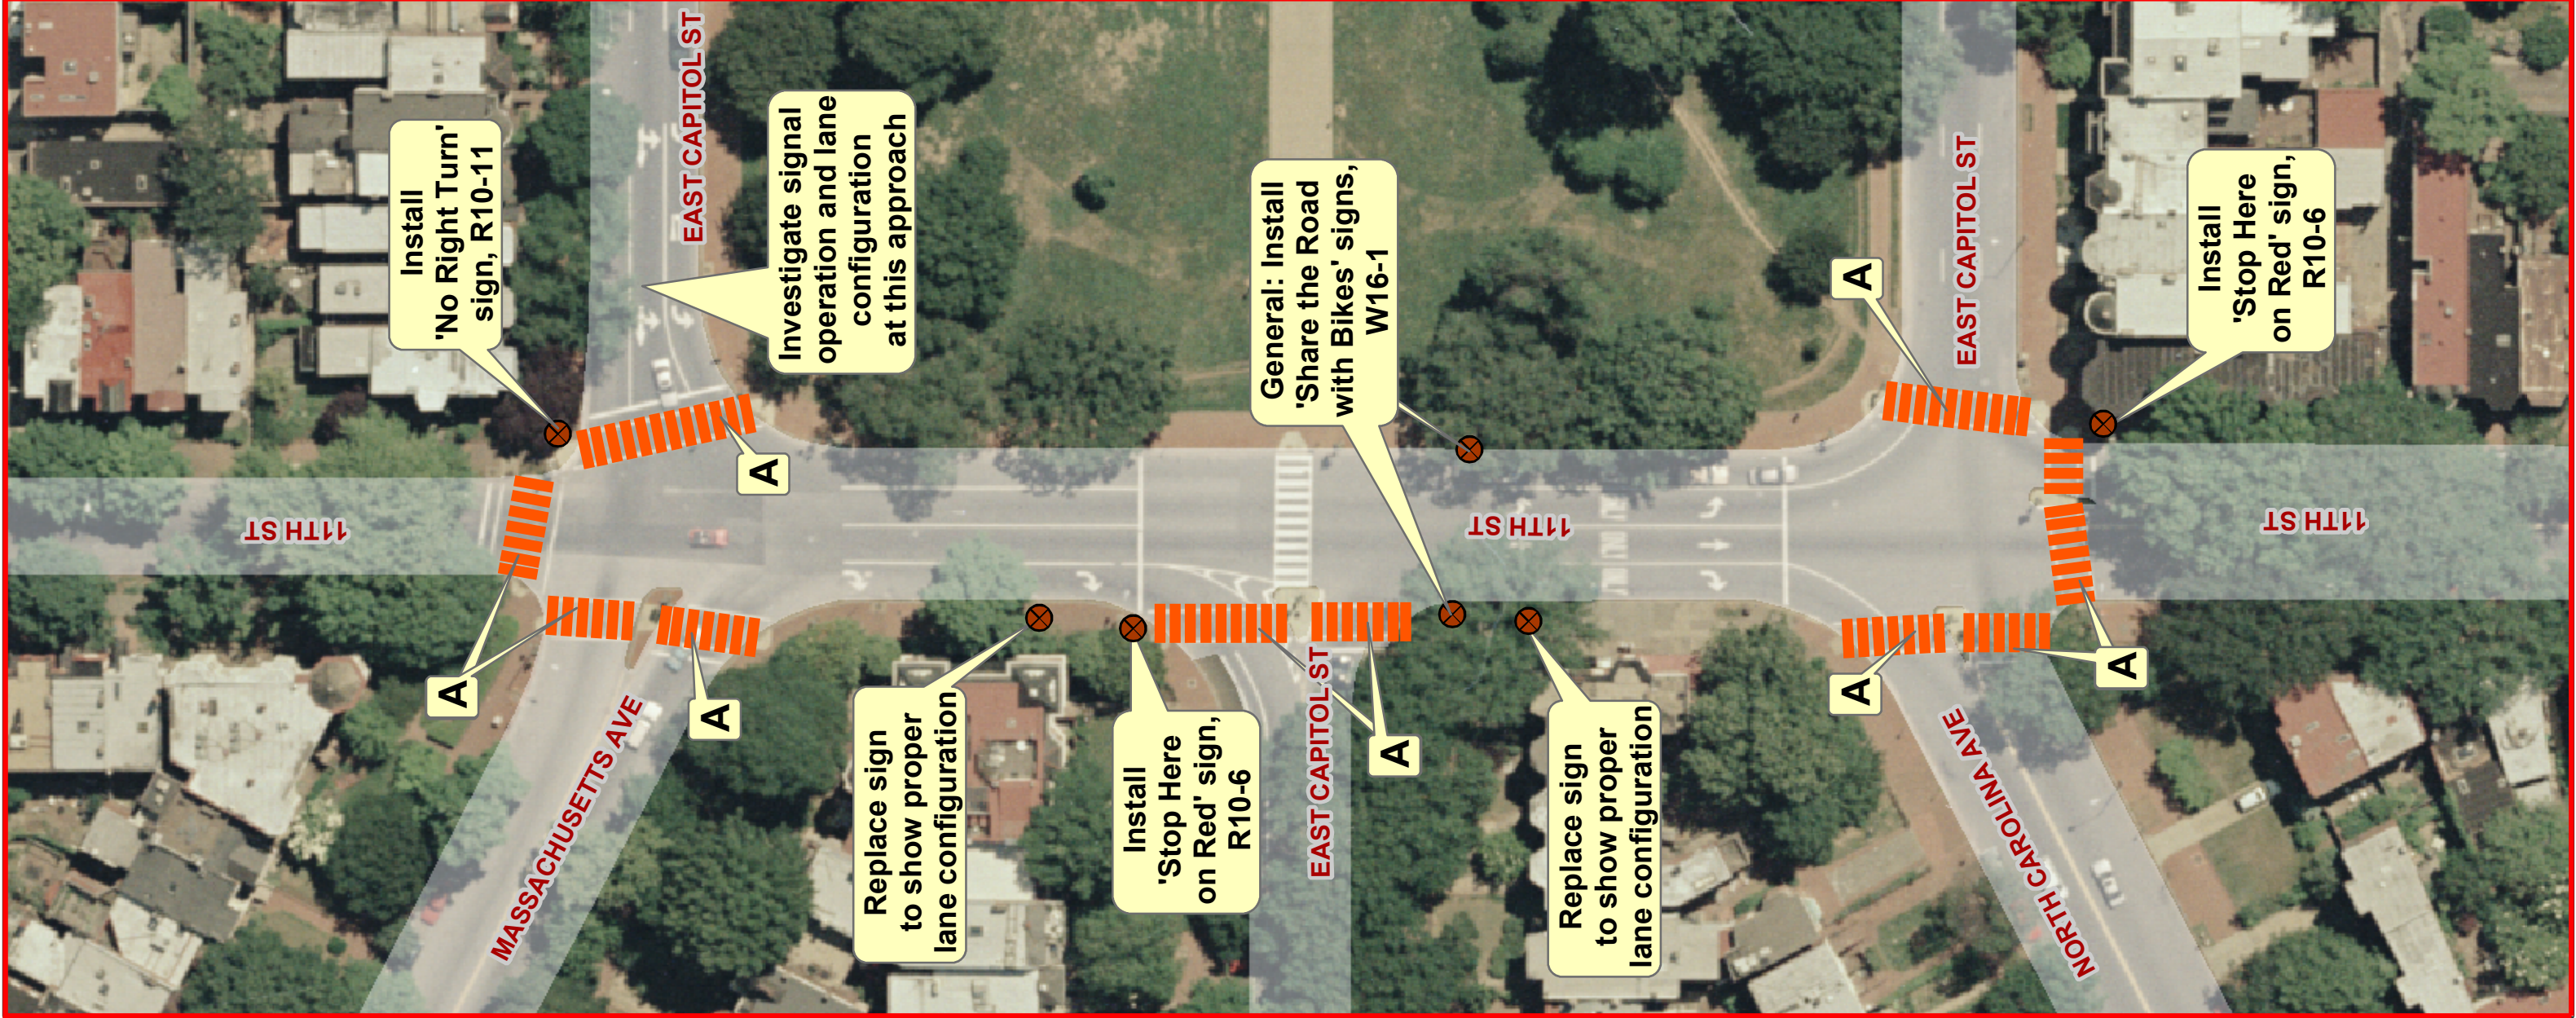

Notes:



A - Install ladder-style crosswalk

W16-1 - refers to appropriate signage as per MUTCD

Figure 7-31c

Conceptual Transportation Recommendations Lincoln Park West



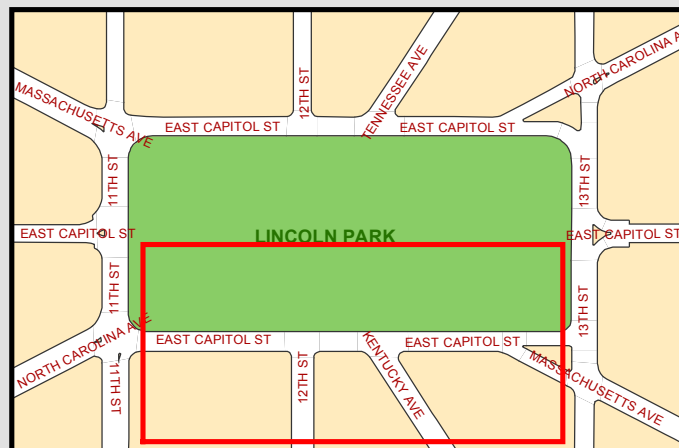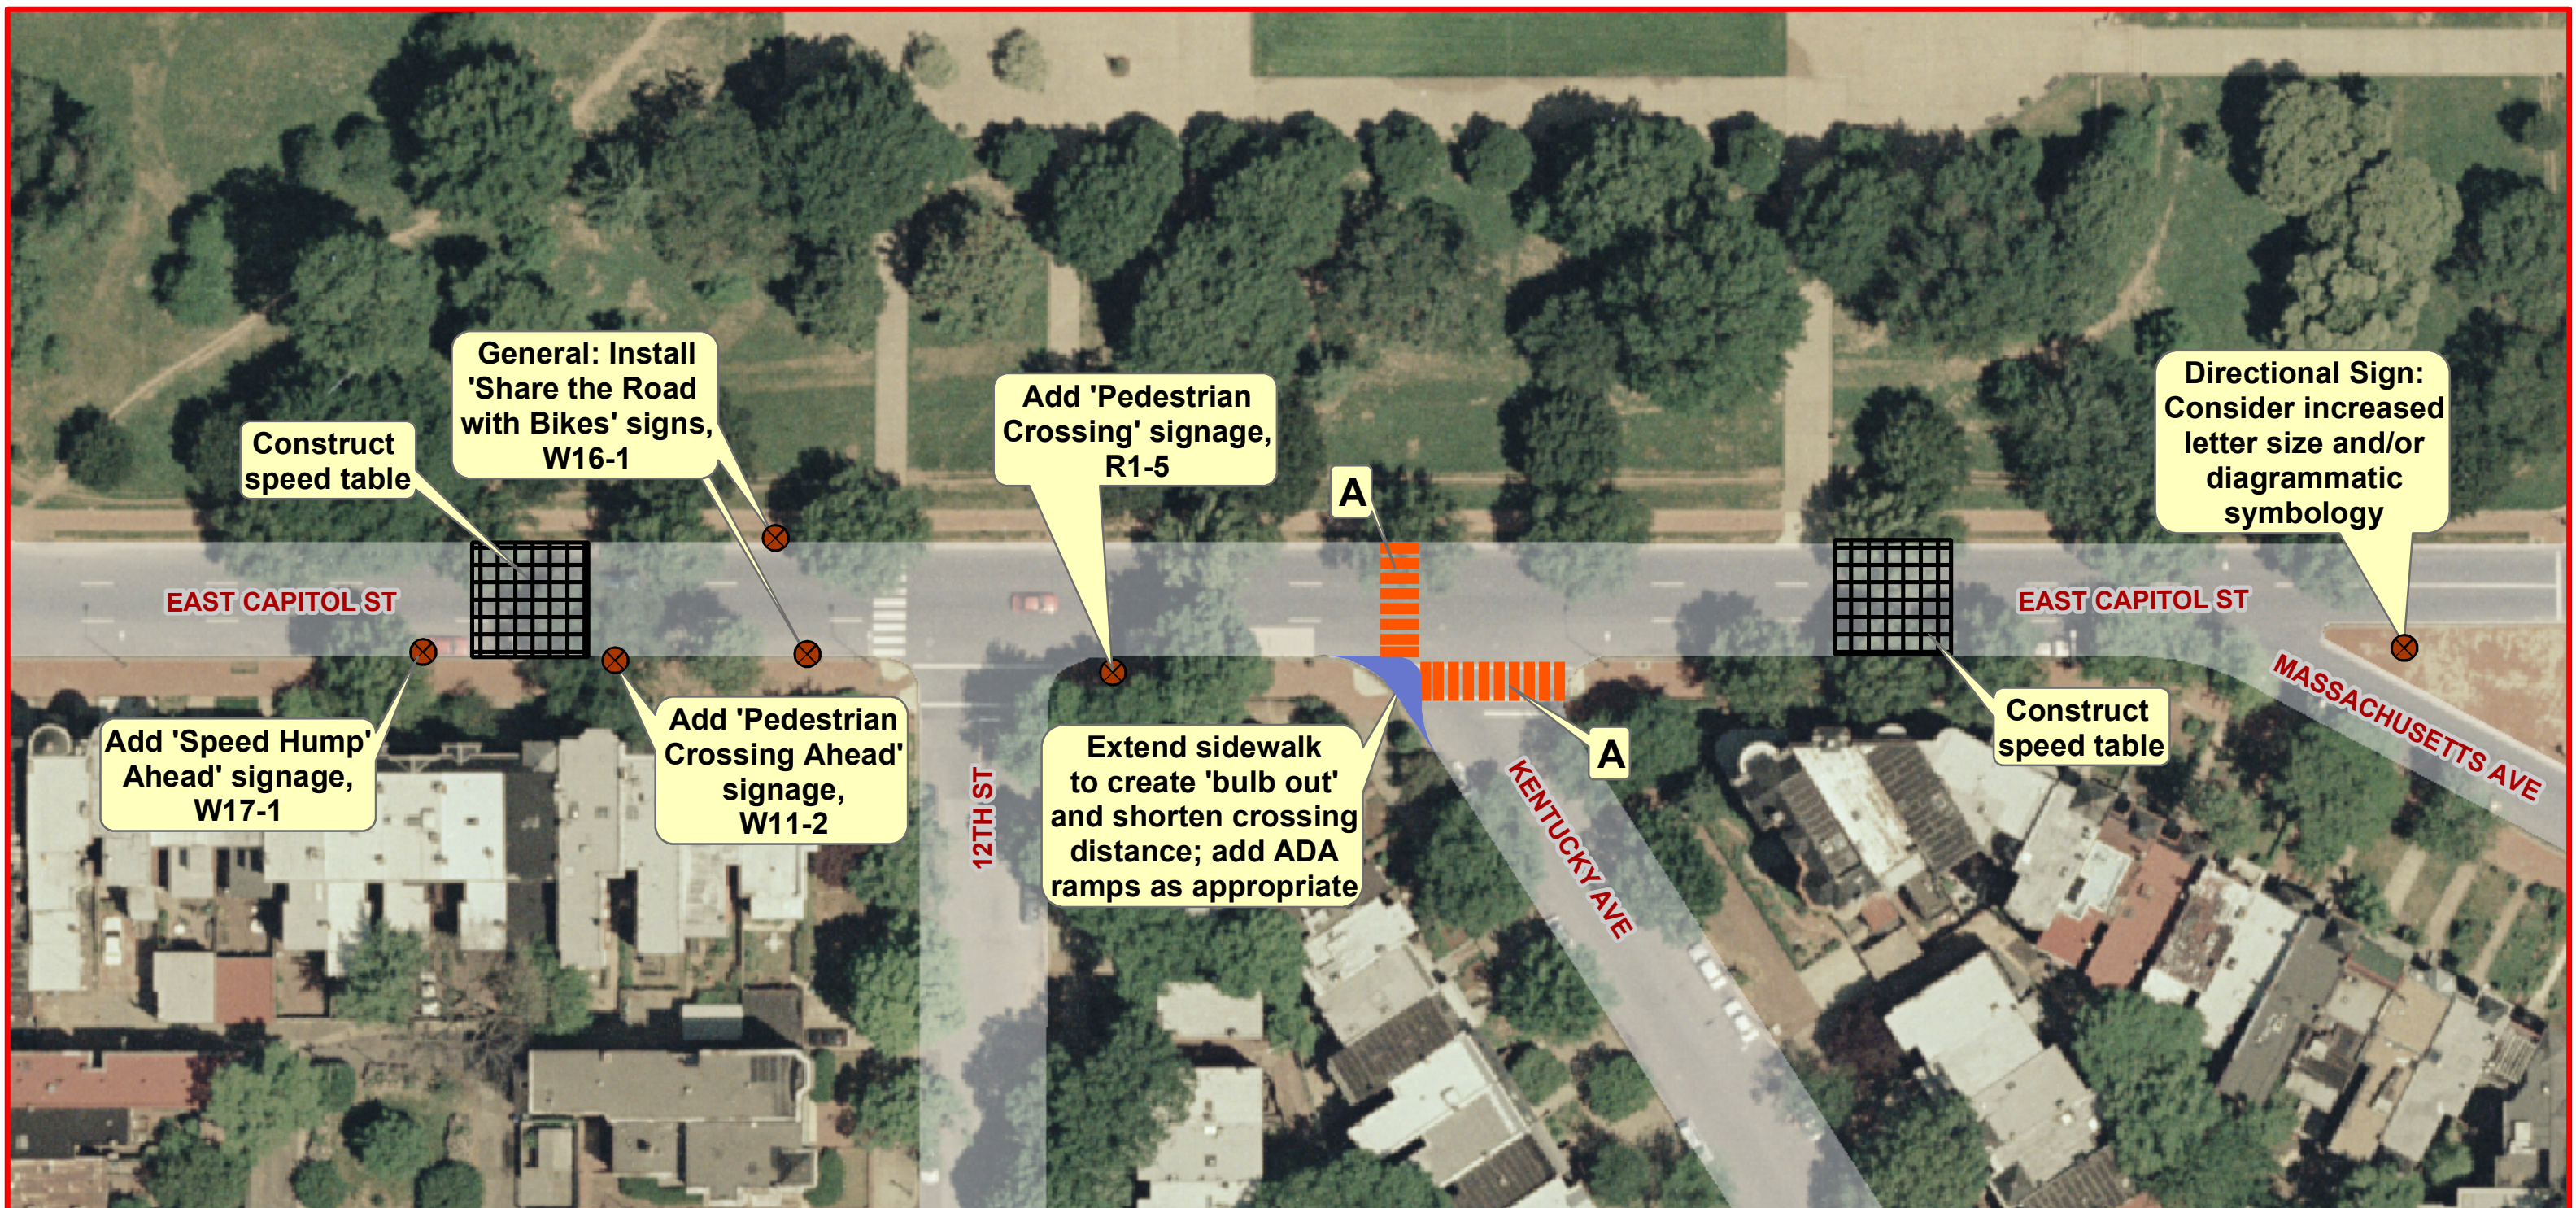

Notes:

A - Install ladder-style crosswalk

W16-1 - refers to appropriate signage as per MUTCD

Figure 7-31d

**Conceptual Transportation Recommendations
Lincoln Park South**



0 50 100 Feet

Capitol Hill Transportation Study

December 2006

Page 66