



F.H.W.A. REG. NO.	STATE	FED. AID PROJECT NO.	SHEET NO.	TOTAL SHEETS
2	D.C.	8888(293)	001	023

SHEET #	SHEET DESIGNATION	
001	-	COVER SHEET
002-008	G.N., D1-D6	GENERAL NOTES AND DETAILS
009	D7	SIGN AND PAVEMENT MARKINGS QUANTITIES
PAVEMENT MARKING AND SIGNING PLAN		
010	PM & S-1	L ST NW, FROM PENNSYLVANIA AVE, NW TO 24TH ST, NW
011	PM & S-2	L ST NW, FROM 24TH ST, NW TO 22ND ST, NW (MID BLOCK)
012	PM & S-3	L ST NW, FROM 22ND ST NW (MID BLOCK) TO NEW HAMPSHIRE AVE, NW (MID BLOCK)
013	PM & S-4	L STREET NW, FROM NEW HAMPSHIRE AVE, NW (MID BLOCK) TO 21ST STREET, NW (MID BLOCK)
014	PM & S-5	L STREET NW, FROM 21ST STREET, NW (MID BLOCK) TO 20TH STREET, NW (MID BLOCK)
015	PM & S-6	L STREET NW, FROM 20TH STREET, NW (MID BLOCK) TO 19TH STREET, NW (MID BLOCK)
016	PM & S-7	L STREET NW, FROM 19TH STREET, NW (MID BLOCK) TO 18TH STREET, NW (MID BLOCK)
017	PM & S-8	L STREET NW, FROM 18TH STREET, NW (MID BLOCK) TO CONNECTICUT AVE, NW (MID BLOCK)
018	PM & S-9	L STREET NW, FROM CONNECTICUT AVE, NW (MID BLOCK) TO 17TH STREET NW (MID BLOCK)
019	PM & S-10	L STREET NW, FROM 17TH STREET NW (MID BLOCK) TO 15TH STREET, NW
020	PM & S-11	L STREET NW, FROM 15TH STREET, NW TO VERMONT AVE, NW
021	PM & S-12	L STREET NW, FROM VERMONT AVE, NW TO 14TH STREET, NW (MID BLOCK)
022	PM & S-13	L STREET NW, FROM 14TH STREET, NW (MID BLOCK) TO 13TH STREET, NW (MID BLOCK)
023	PM & S-14	L STREET NW, FROM 13TH STREET, NW (MID BLOCK) TO MASSACHUSETTS AVE, NW

DISTRICT OF COLUMBIA DEPARTMENT OF TRANSPORTATION

PLANS OF PROPOSED L STREET, N.W. CYCLE TRACK FROM PENNSYLVANIA AVE, N.W. TO MASSACHUSETTS AVE, N.W.

LENGTH OF PROJECT = 7,230 FT = 1.37 MILES

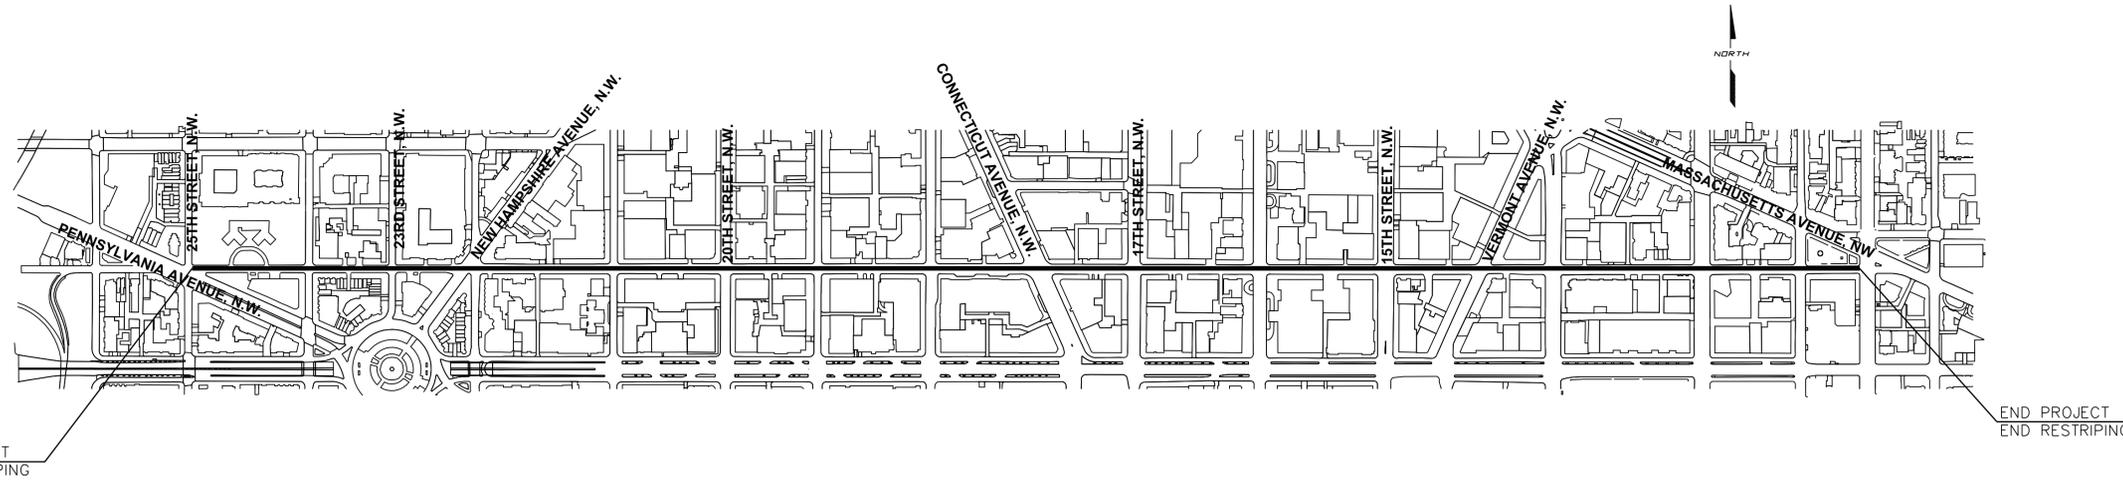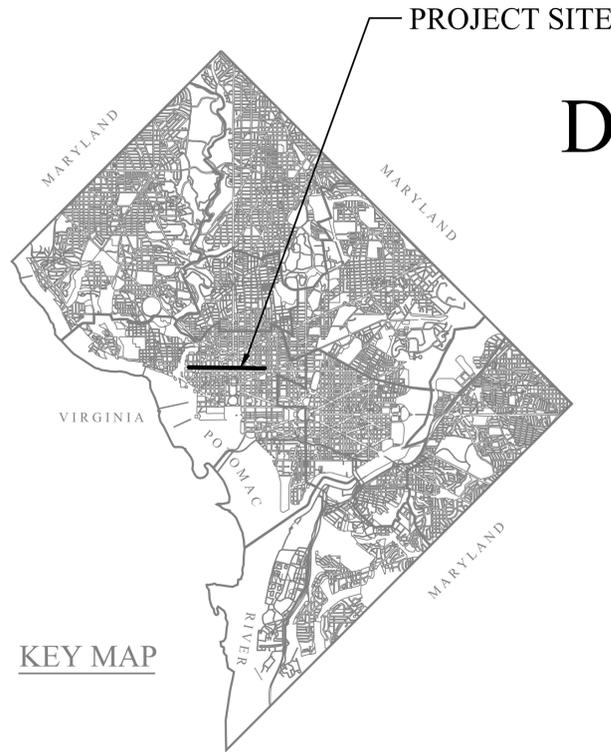

FINAL PLANS

D.C. DEPARTMENT OF TRANSPORTATION
POLICY, PLANNING AND SUSTAINABILITY ADMINISTRATION
ACTIVE TRANSPORTATION BRANCH

RESURFACING OF L ST, NW
FROM PA AVE TO MA AVE

PROJECT ENG. _____
DESIGNED BY _____
CHECKED BY _____
DRAWN BY M.J.G. HU
PROJECT MGR. _____

TITLE SHEET


DIVISION CHIEF _____
DATE AUGUST 7, 2012
FILE _____
SHEET 001 OF 023






NO.	DESCRIPTION	NAME	DATE

REVISIONS

F.H.W.A. REG. NO.	STATE	FED. AID PROJECT NO.	SHEET NO.	TOTAL SHEETS
2	D.C.	8888(293)	004	023

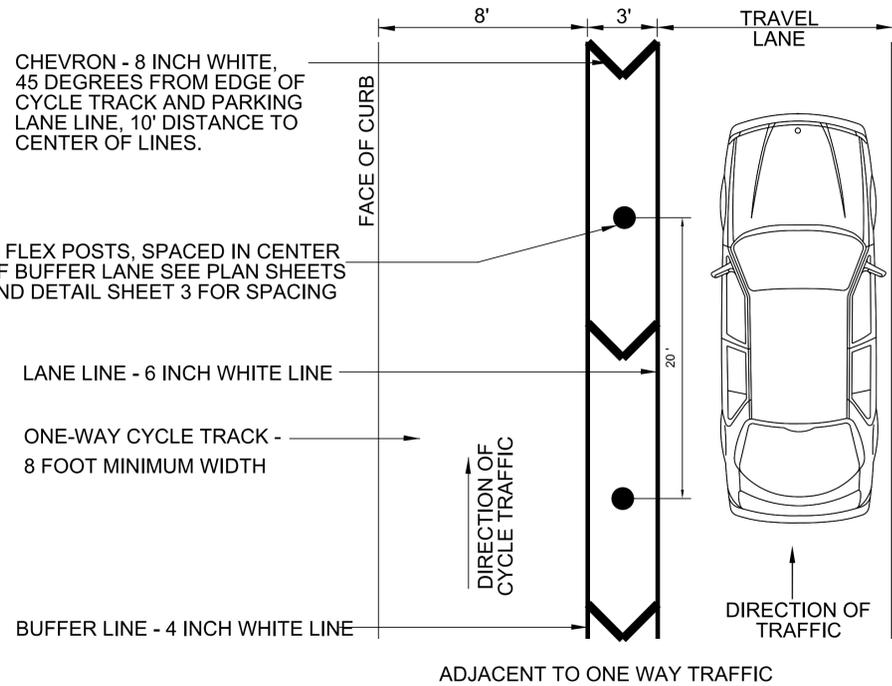


NOTE:
1. LATERAL PAVEMENT MARKING DIMENSIONS ARE TYPICALLY MEASURED TO AN ADJACENT FACE OF CURB OR TO THE CENTERLINE OF AN ADJACENT PAVEMENT MARKING AS SHOWN IN THE DRAWINGS.

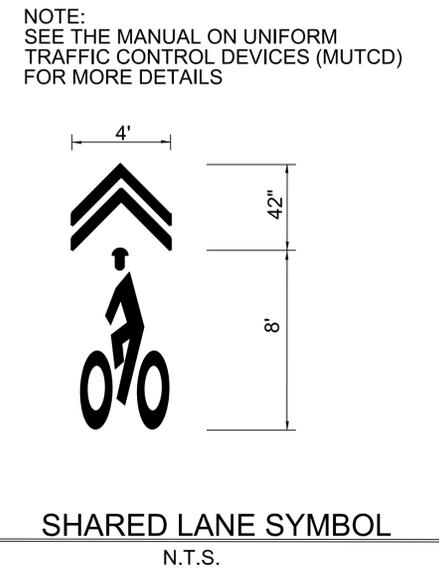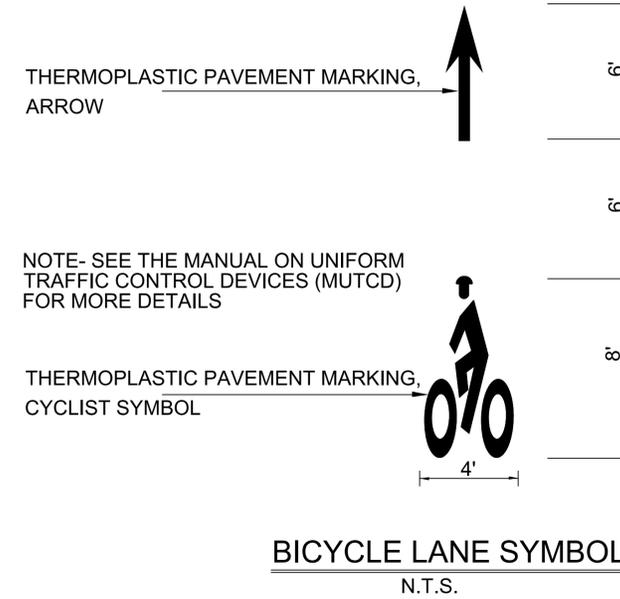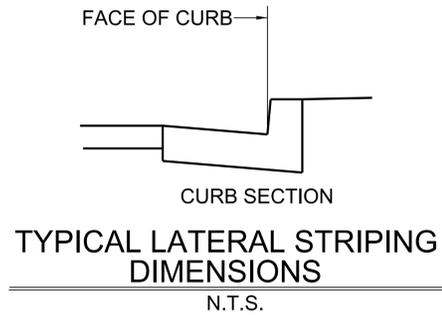

CYCLE TRACK SYMBOL PLACEMENT NOTES:




- DO NOT PLACE SYMBOLS ON LANE LINES.
- PLACE LANE SYMBOLS WITHIN CENTER OF EACH CYCLE TRACK LANE.
- SEE PLAN SHEETS FOR SYMBOL LOCATIONS.

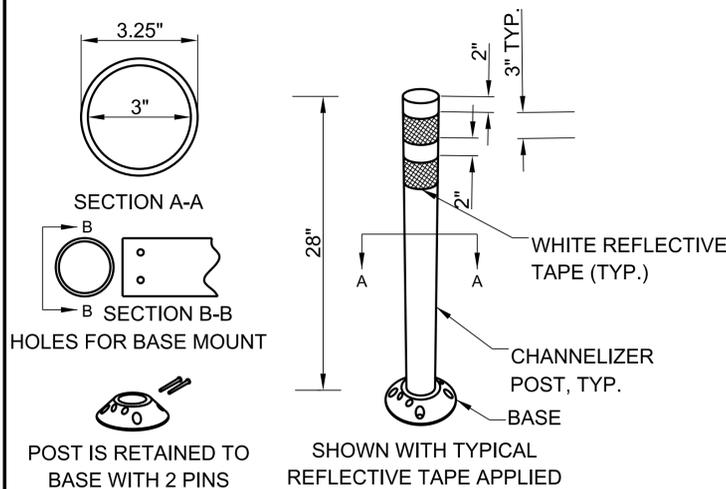

28" WHITE FLEXIBLE CHANNELIZER POST DETAIL

N.T.S.

- NOTES:
- INSTALLATION TO BE COMPLETED IN ACCORDANCE WITH MANUFACTURER'S SPECIFICATIONS.
 - DIMENSIONS, MATERIALS, AND ATTACHMENTS MAY VARY BETWEEN MANUFACTURERS.
 - COLOR OF POST SHALL MATCH COLOR OF APPLICABLE EDGE LINE.
 - SUGGESTED MANUFACTURERS INCLUDE: FILTRONA EXTRUSIONS, SAFE-HIT, CARSONITE COMPOSITES, QWICK KURB, BENT MANUFACTURING, & IMPACT RECOVERY SYSTEMS.

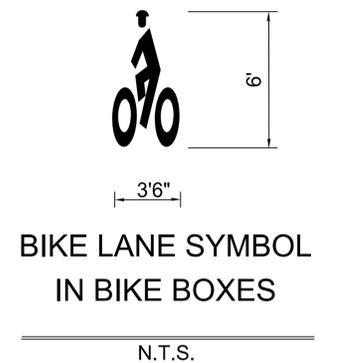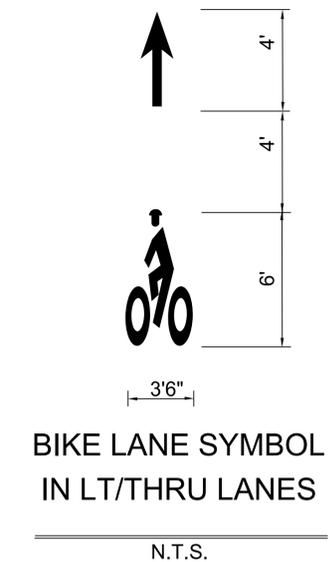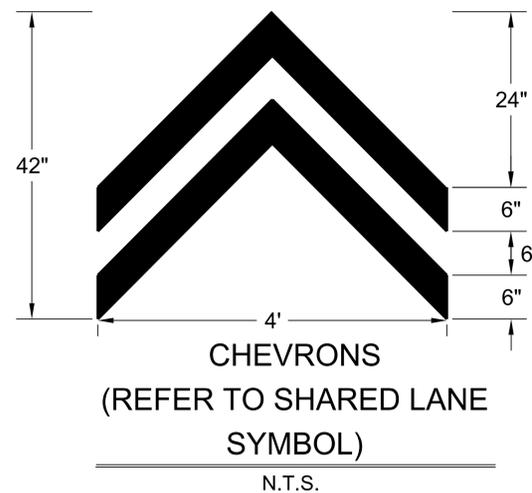

FINAL PLANS

D.C. DEPARTMENT OF TRANSPORTATION
POLICY, PLANNING AND SUSTAINABILITY ADMINISTRATION
ACTIVE TRANSPORTATION BRANCH

RESURFACING OF L ST, NW
FROM PA AVE TO MA AVE

PROJECT ENG: _____
DESIGNED BY: _____
CHECKED BY: M.J.G. HU
DRAWN BY: M.J.G. HU
PROJECT MGR: _____

DIVISION CHIEF

DETAIL SHEET - 2

DATE: AUGUST 7, 2012
FILE: _____
SHEET 004 OF 023



NO.	DESCRIPTION	NAME	DATE


REVISIONS

F.H.W.A. REG. NO.	STATE	FED. AID PROJECT NO.	SHEET NO.	TOTAL SHEETS
2	D.C.	8888(293)	005	023


3'6" X 6' THERMOPLASTIC PAVEMENT MARKING, CYCLIST SYMBOL. PLACE A SYMBOL WITHOUT ARROWS IN CENTER OF EACH TRAVEL LANE TO IDENTIFY BICYCLE BOX.

BICYCLE BOX PLACEMENT NOTES:

1. PLACE STOP LINE 10' IN ADVANCE OF CROSSWALK (UNLESS NOTED OTHERWISE ON PLAN SHEETS). BREAK STOP LINE AT BICYCLE LANE.
2. SEE PLAN SHEETS FOR BICYCLE BOX LOCATIONS AND SYMBOL LOCATIONS.
3. DO NOT PLACE SYMBOLS ON LANE LINES, CROSSWALK LINES, OR STOP LINES.
4. PLACE BICYCLE LANE SYMBOLS WITHIN CENTER OF BICYCLE BOX.

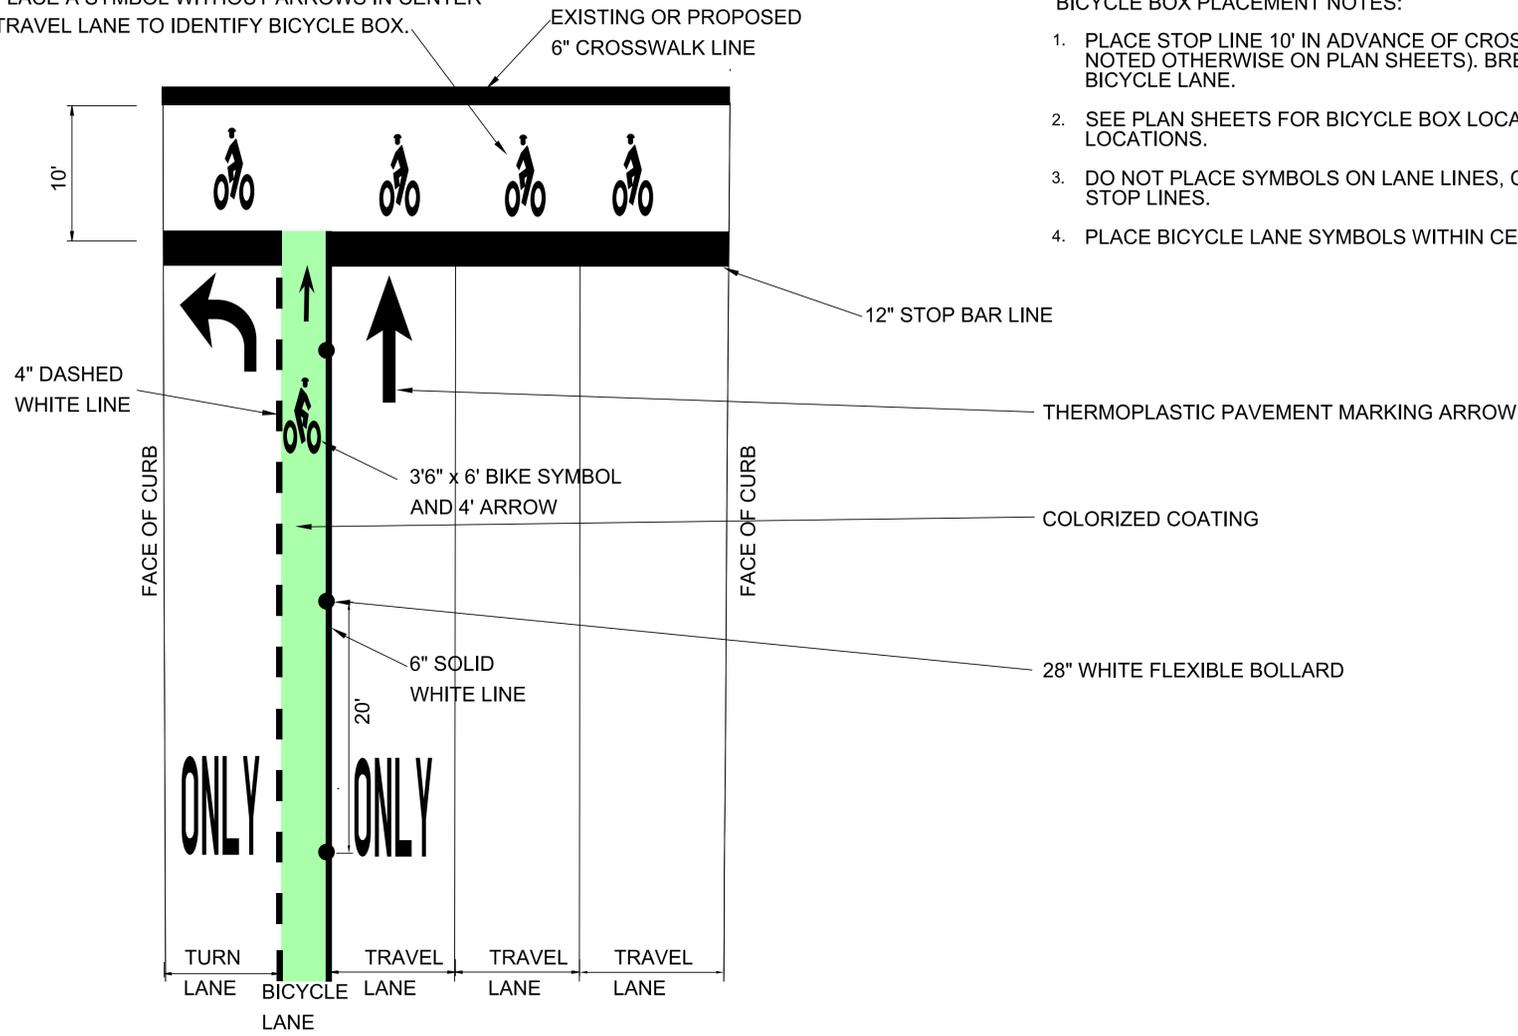

TYPICAL BICYCLE BOX PLACEMENT
N.T.S.

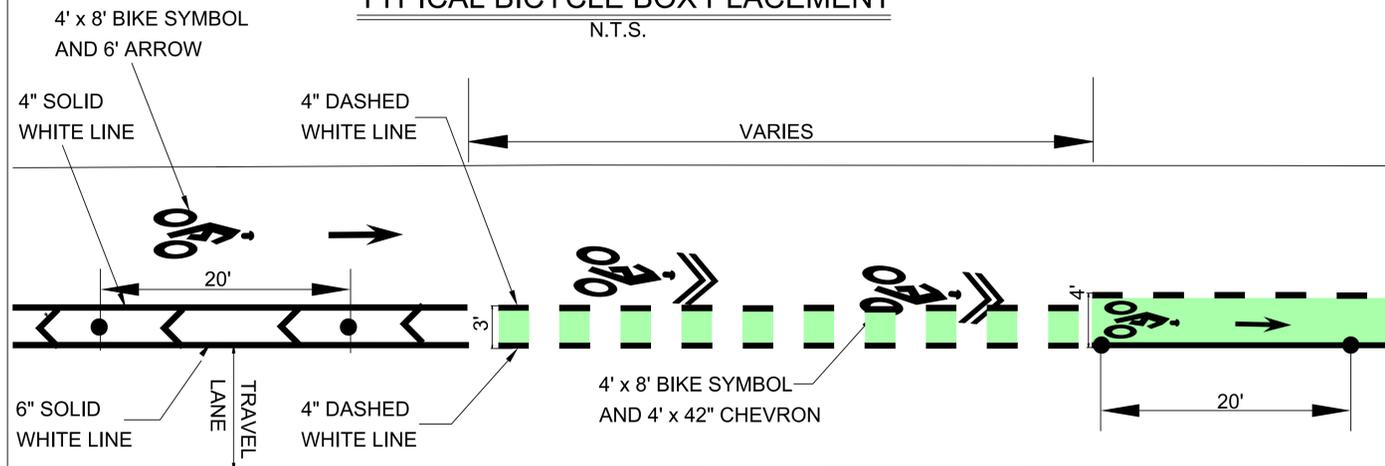

TYPICAL MERGE/MIXING ZONE
N.T.S.

FINAL PLANS

D.C. DEPARTMENT OF TRANSPORTATION
POLICY, PLANNING AND SUSTAINABILITY ADMINISTRATION
ACTIVE TRANSPORTATION BRANCH

RESURFACING OF L ST, NW
FROM PA AVE TO MA AVE

PROJECT ENG. _____
DESIGNED BY _____
CHECKED BY _____
DRAWN BY MJG_HU
PROJECT MGR. _____

DIVISION CHIEF

DETAIL SHEET - 3

DATE AUGUST 7, 2012
FILE _____
SHEET 005 OF 023



NO.	DESCRIPTION	NAME	DATE

REVISIONS

F.H.W.A. REG. NO.	STATE	FED. AID PROJECT NO.	SHEET NO.	TOTAL SHEETS
2	D.C.	8888(293)	006	023

30" W x 30" H



R3-7
N.T.S.

36" W x 30" H



R4-4
N.T.S.

24" W x 30" H



R6-2 (R)
N.T.S.

12" W x 24" H



R3-5B
N.T.S.

12" W x 18" H



R5-1B
N.T.S.

12" W x 12" H



R9-3cP
N.T.S.

36" W x 12" H



R6-1 (L)
N.T.S.

36" W x 12" H



R6-1 (R)
N.T.S.

FINAL PLANS

SIGN DETAILS

D.C. DEPARTMENT OF TRANSPORTATION
POLICY, PLANNING AND SUSTAINABILITY ADMINISTRATION
ACTIVE TRANSPORTATION BRANCH

RESURFACING OF L ST, NW
FROM PA AVE TO MA AVE

PROJECT ENG. _____
DESIGNED BY _____
CHECKED BY _____
DRAWN BY MJG_HU
PROJECT MGR. _____

DIVISION CHIEF

DETAIL SHEET - 4

DATE AUGUST 7, 2012


FILE _____

SHEET 006 OF 023

	NO.	DESCRIPTION	NAME	DATE
REVISIONS				

F.H.W.A. REG. NO.	STATE	FED. AID PROJECT NO.	SHEET NO.	TOTAL SHEETS
2	D.C.	8888(293)	007	023

SIGN NUMBER	D11-1
FONT	C 2000
WIDTH x HGHT.	24" x 18"
BORDER WIDTH	0.38"
CORNER RADIUS	1.5"
MOUNTING	Ground
BACKGROUND	TYPE: Reflective COLOR: White/Yellow Green
LEGEND/BORDER	TYPE: Reflective COLOR: White/White

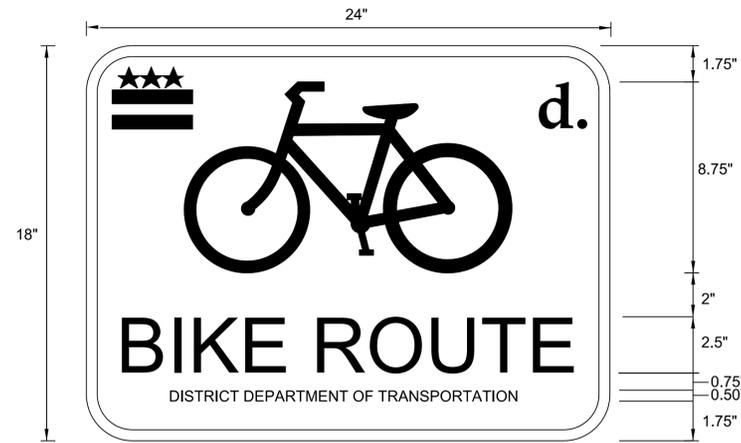


D11-1 - DC BIKE ROUTE
N.T.S.

SIGN NUMBER	D1-1
FONT	C 2000
WIDTH x HGHT.	24" x 9"
BORDER WIDTH	0.38"
CORNER RADIUS	1.5"
MOUNTING	Ground
BACKGROUND	TYPE: Reflective COLOR: White/Yellow Green
LEGEND/BORDER	TYPE: Reflective COLOR: White/White





D1-1 - "ADAMS MORGAN" SUBPLATE
N.T.S.

SIGN NUMBER	D1-1
FONT	C 2000
WIDTH x HGHT.	24" x 6"
BORDER WIDTH	0.38"
CORNER RADIUS	1.5"
MOUNTING	Ground
BACKGROUND	TYPE: Reflective COLOR: White/Yellow Green
LEGEND/BORDER	TYPE: Reflective COLOR: White/White

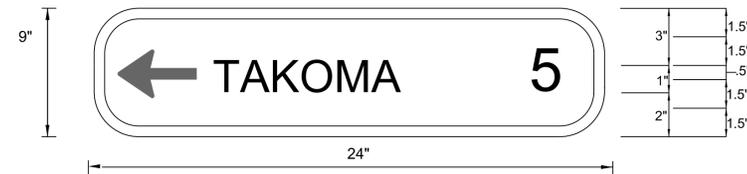

D1-1 - "TAKOMA" SUBPLATE
N.T.S.

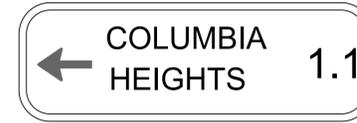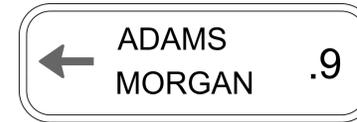

D1-1 and D1-1a - 9" SUBPLATES
N.T.S.



D1-1 - 6" SUBPLATES
N.T.S.

BIKE ROUTE SIGN DETAILS



NO.	DESCRIPTION	NAME	DATE

FINAL PLANS	
D.C. DEPARTMENT OF TRANSPORTATION POLICY, PLANNING AND SUSTAINABILITY ADMINISTRATION ACTIVE TRANSPORTATION BRANCH	
RESURFACING OF L ST, NW FROM PA AVE TO MA AVE	PROJECT ENG. _____ DESIGNED BY _____ CHECKED BY _____ DRAWN BY <u>MJG_HU</u> PROJECT MGR. _____
DETAIL SHEET - 5	DIVISION CHIEF _____
	DATE <u>AUGUST 7, 2012</u>
	FILE _____
	SHEET 007 OF 023

F.H.W.A. REG. NO.	STATE	FED. AID PROJECT NO.	SHEET NO.	TOTAL SHEETS
2	D.C.	8888(293)	008	023



R7-1B (L)
N.T.S.



R7-1B (R)
N.T.S.



R7-1B (L/R)
N.T.S.



R7-1C (L)
N.T.S.




R7-1C (R)
N.T.S.



R7-2B (L)
N.T.S.




R7-2B (R)
N.T.S.

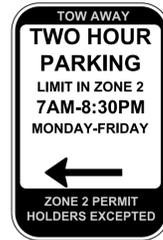

R7-2C (L)
N.T.S.



R7-2C (R)
N.T.S.

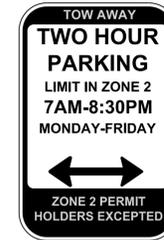

R7-2C (L/R)
N.T.S.



R7-2D (L)
N.T.S.



R7-2D (R)
N.T.S.



R7-2D (L/R)
N.T.S.



R7-2E (L)
N.T.S.



R7-2E (R)
N.T.S.



R7-2F (L)
N.T.S.



R7-2Fa (L)
N.T.S.



R7-2Fa (R)
N.T.S.



R7-2Fb (L)
N.T.S.



R7-2Fb (R)
N.T.S.



R7-2Fb (L/R)
N.T.S.



R7-2G (L)
N.T.S.



R7-2G (R)
N.T.S.



R7-2G (L/R)
N.T.S.



R7-2H (L/R)
N.T.S.



R7-2H (R)
N.T.S.



R7-6B (L)
N.T.S.



R7-6B (R)
N.T.S.




R7-6B (L/R)
N.T.S.



R7-6C (L)
N.T.S.



R7-6C (R)
N.T.S.

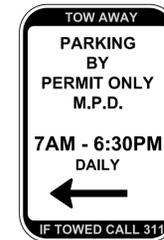

R7-6D (L)
N.T.S.




R7-6D (R)
N.T.S.

R7-6D (L/R)
N.T.S.

R7-7 (L)
N.T.S.

R7-7 (R)
N.T.S.

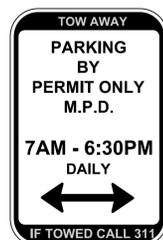

FINAL PLANS

PARKING SIGN LEGEND

NO.	DESCRIPTION	NAME	DATE



D.C. DEPARTMENT OF TRANSPORTATION POLICY, PLANNING AND SUSTAINABILITY ADMINISTRATION ACTIVE TRANSPORTATION BRANCH	
RESURFACING OF L ST, NW FROM PA AVE TO MA AVE	PROJECT ENG. _____ DESIGNED BY _____ CHECKED BY M.J.G. HU DRAWN BY _____ PROJECT MGR. _____
DIVISION CHIEF	
DATE AUGUST 7, 2012	
FILE _____	
SHEET 008 OF 023	

DETAIL SHEET - 6

REVISIONS

SIGN QUANTITIES

Quantity	Sign Designation	MUTCD/Custom	Sign Type	Use	Sign or Plaque Description	Panel Dimensions (Inches)		Panel Area	Directional Arrows, if Applicable
						W	H		
9	D11-1	MUTCD	Guide	Bicycle Facilities	Bike Route Guide	24	18	3	N/A
2	D1-1	MUTCD	Guide	Bicycle Facilities	Bicycle Destination	24	6	1	Left or Up
12	D1-1	MUTCD	Guide	Bicycle Facilities	Bicycle Destination	24	9	1	Left or Up
2	D1-1a	MUTCD	Guide	Bicycle Facilities	Bicycle Destination	24	9	1	Right
3	R5-1b	MUTCD	Regulatory - Prohibitive	Bicycle Facilities	Wrong Way	12	18	1.5	N/A
3	R9-3cP	MUTCD	Regulatory - Prohibitive	Traffic	Ride with Traffic (plaque)	12	12	1	N/A
11	R4-4	MUTCD	Regulatory	Traffic	Begin Left Turn Lane Yield to Bikes	36	30	7.5	N/A
11	R3-7	MUTCD	Regulatory	Traffic	Left Lane Must Turn Left	30	30	6.25	N/A
11	R3-5B	MUTCD	Regulatory	Traffic	Except Bicycles	12	24	2	N/A
6	R6-1	MUTCD	Regulatory	Traffic	One Way	36	12	3	Left
10	R6-1	MUTCD	Regulatory	Traffic	One Way	36	12	3	Right
6	R6-2	MUTCD	Regulatory	Traffic	One Way	24	30	5	Right
8	R7-1b(L)	MUTCD	Regulatory-Prohibitive	Parking	No Standing or Parking Any Time	12	18	1.5	Left
6	R7-1b(R)	MUTCD	Regulatory-Prohibitive	Parking	No Standing or Parking Any Time	12	18	1.5	Right
72	R7-1b(L/R)	MUTCD	Regulatory-Prohibitive	Parking	No Standing or Parking Any Time	12	18	1.5	Left/Right
3	R7-1C(L)	MUTCD	Regulatory-Prohibitive	Parking	No Parking Any Time (Symbol)	12	18	1.5	Left
3	R7-1C(R)	MUTCD	Regulatory-Prohibitive	Parking	No Parking Any Time (Symbol)	12	18	1.5	Right
2	R7-2b(L)	MUTCD	Regulatory	Parking	Two Hour Parking 7am-6:30pm	12	18	1.5	Left
2	R7-2b(R)	MUTCD	Regulatory	Parking	Two Hour Parking 7am-6:30pm	12	18	1.5	Right
1	R7-2c(L)	MUTCD	Regulatory	Parking	Two Hour Parking 7am-8:30pm	12	18	1.5	Left
1	R7-2c(R)	MUTCD	Regulatory	Parking	Two Hour Parking 7am-8:30pm	12	18	1.5	Right
1	R7-2c(L/R)	MUTCD	Regulatory	Parking	Two Hour Parking 7am-8:30pm	12	18	1.5	Left/Right
1	R7-2d(L)	MUTCD	Regulatory	Parking	Two Hour Parking 7am-10pm	12	18	1.5	Left
1	R7-2d(R)	MUTCD	Regulatory	Parking	Two Hour Parking 7am-10pm	12	18	1.5	Right
1	R7-2d(L/R)	MUTCD	Regulatory	Parking	Two Hour Parking 7am-10pm	12	18	1.5	Left/Right
1	R7-2e (L)	MUTCD	Regulatory	Parking	One Hour Parking 9:30am-4pm Mon - Fri, 7am - 6:30pm Sat	12	18	1.5	Left
1	R7-2e(R)	MUTCD	Regulatory	Parking	One Hour Parking 9:30am-4pm Mon - Fri, 7am - 6:30pm Sat	12	18	1.5	Right
1	R7-2f (L)	MUTCD	Regulatory	Parking	Two Hour Parking 9:30am-4pm Mon - Fri, 7am - 6:30pm Sat	12	18	1.5	Left
1	R7-2fa(L)	MUTCD	Regulatory	Parking	Two Hour Parking 4pm-6:30pm Mon - Fri, 7am - 6:30pm Sat	12	18	1.5	Left
1	R7-2fa(R)	MUTCD	Regulatory	Parking	Two Hour Parking 4pm-6:30pm Mon - Fri, 7am - 6:30pm Sat	12	18	1.5	Right
1	R7-2fb(L)	MUTCD	Regulatory	Parking	Two Hour Parking 6:30pm-10pm Mon - Fri, 7am - 6:30pm Sat	12	18	1.5	Left
1	R7-2fb(R)	MUTCD	Regulatory	Parking	Two Hour Parking 6:30pm-10pm Mon - Fri, 7am - 6:30pm Sat	12	18	1.5	Right
2	R7-2fb(L/R)	MUTCD	Regulatory	Parking	Two Hour Parking 6:30pm-10pm Mon - Fri, 7am - 6:30pm Sat	12	18	1.5	Left/Right
6	R7-2g(L)	MUTCD	Regulatory	Parking	No Standing or Parking 7am-6:30pm	12	18	1.5	Left
6	R7-2g(R)	MUTCD	Regulatory	Parking	No Standing or Parking 7am-6:30pm	12	18	1.5	Right
2	R7-2g(L/R)	MUTCD	Regulatory	Parking	No Standing or Parking 7am-6:30pm	12	18	1.5	Left/Right
2	R7-2h(L/R)	MUTCD	Regulatory	Parking	No Standing or Parking 7am-9:30am, 4pm - 6:30pm	12	18	1.5	Left/Right
1	R7-6b(L)	MUTCD	Regulatory	Parking	No Parking Loading Zone 7am - 6:30pm	12	18	1.5	Left
1	R7-6b(R)	MUTCD	Regulatory	Parking	No Parking Loading Zone 7am - 6:30pm	12	18	1.5	Right
1	R7-6b(L/R)	MUTCD	Regulatory	Parking	No Parking Loading Zone 7am - 6:30pm	12	18	1.5	Left/Right
7	R7-6c(L)	MUTCD	Regulatory	Parking	No Parking Loading Zone 9:30am - 4pm	12	18	1.5	Left
7	R7-6c(R)	MUTCD	Regulatory	Parking	No Parking Loading Zone 9:30am - 4pm	12	18	1.5	Right
2	R7-6d(L)	MUTCD	Regulatory	Parking	MPD Permit Parking 7am - 6:30pm	12	18	1.5	Left
2	R7-6d(R)	MUTCD	Regulatory	Parking	MPD Permit Parking 7am - 6:30pm	12	18	1.5	Right
1	R7-6d(L/R)	MUTCD	Regulatory	Parking	MPD Permit Parking 7am - 6:30pm	12	18	1.5	Left/Right
1	R7-7(L)	MUTCD	Regulatory	Parking	15 Minute Hotel Guest Loading Only	12	18	1.5	Left
1	R7-7(R)	MUTCD	Regulatory	Parking	15 Minute Hotel Guest Loading Only	12	18	1.5	Right

Total Sign Panel Area (SF) =	528.25
Total Signs to be Fabricated and Installed =	237
Total New U-Posts =	26
Total Signs to be Removed =	278
Total U-Posts to be Removed =	14



NO.	DESCRIPTION	NAME	DATE

F.H.W.A. REG. NO.	STATE	FED. AID PROJECT NO.	SHEET NO.	TOTAL SHEETS
2	D.C.	8888(293)	009	023

PAVEMENT MARKING QUANTITIES

Item #	Item	Quantity	Unit
1	8' x 4' Thermoplastic Bike Rider with Helmet Symbol	60	EA
2	6' x 3'6" Thermoplastic Bike Rider with Helmet Symbol	68	EA
3	4' Thermoplastic Arrow	23	EA
4	6' Thermoplastic Arrow	33	EA
5	Colorized Coating	5444	SF
6	4' x 42" Thermoplastic Chevron (shared lane marking)	27	EA
7	28" Flexposts (see detail)	189	EA
8	3.5' x 9.5' Thermoplastic Straight Arrow	21	EA
9	6' x 8' Thermoplastic Left Turn Arrow	23	EA
10	Thermoplastic 6' x 8' ONLY	23	EA

FINAL PLANS

D.C. DEPARTMENT OF TRANSPORTATION
POLICY, PLANNING AND SUSTAINABILITY ADMINISTRATION
ACTIVE TRANSPORTATION BRANCH

RESURFACING OF L ST, NW
FROM PA AVE TO MA AVE


DETAIL SHEET - 7

PROJECT ENG. _____
DESIGNED BY _____
CHECKED BY _____
DRAWN BY: MJG, HU
PROJECT MGR. _____

DIVISION CHIEF


DATE: AUGUST 7, 2012
FILE _____
SHEET 009 OF 023

F.H.W.A. REG. NO.	STATE	FED. AID PROJECT NO.	SHEET NO.	TOTAL SHEETS
2	D.C.	8888(293)	010	023

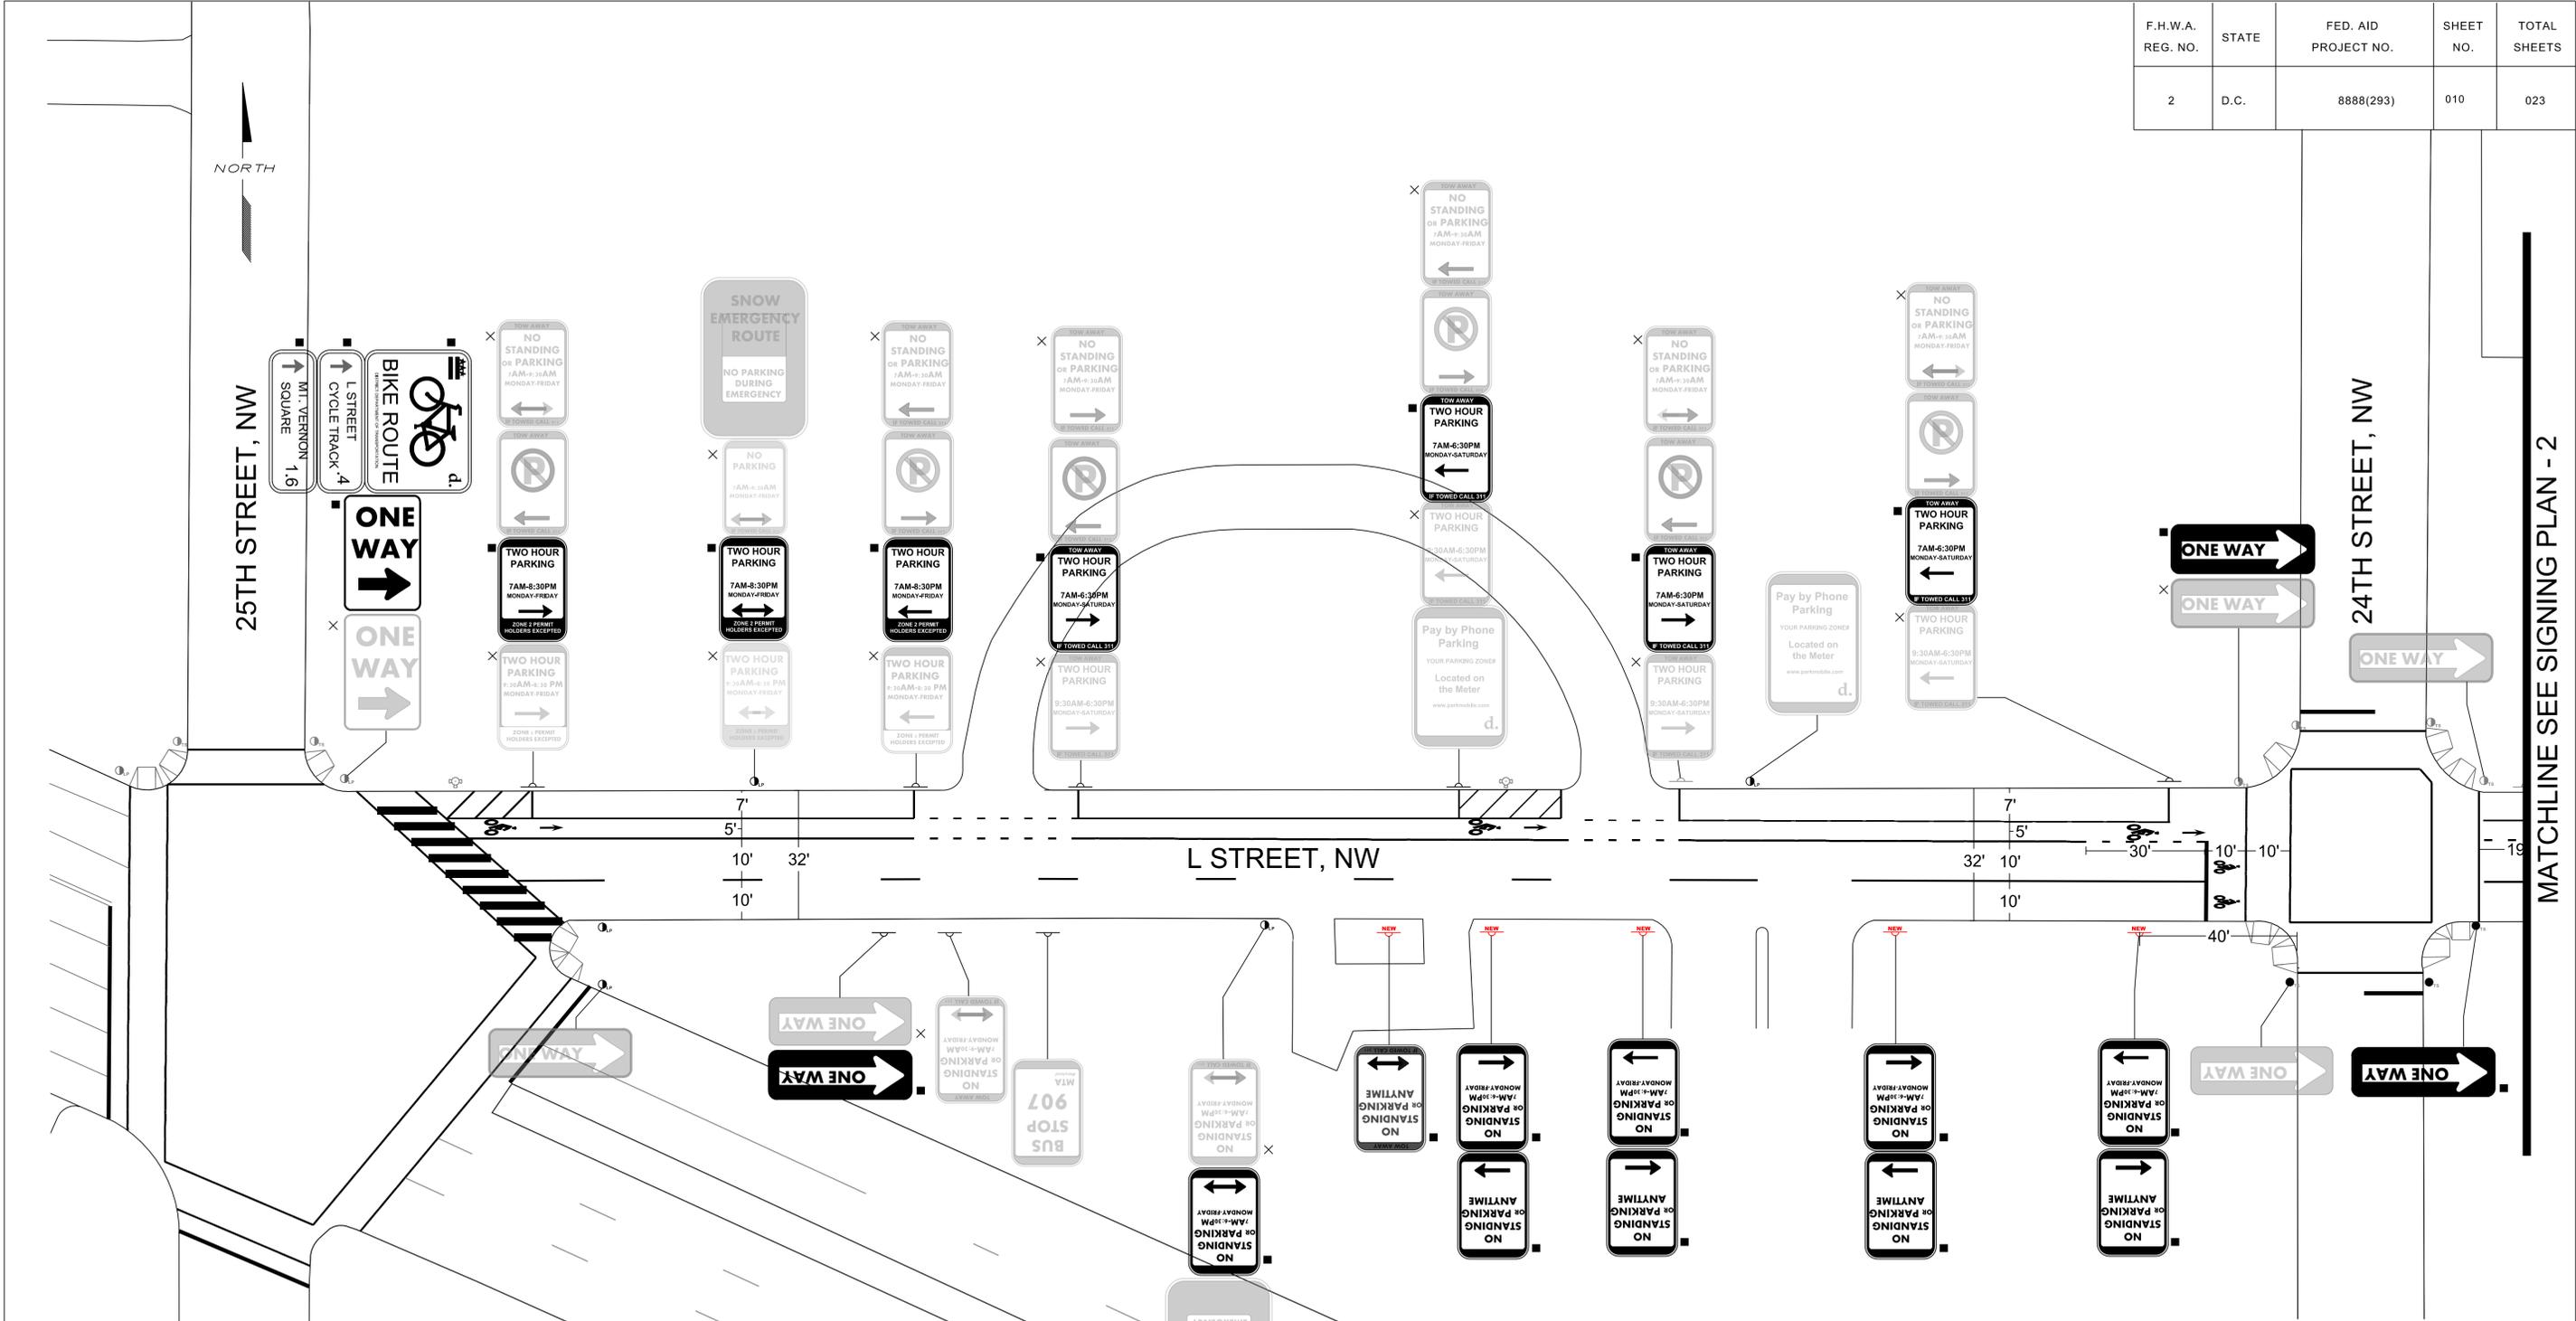

FINAL PLANS

SIGN LEGEND	
ALL SIGNS SHOWN ARE EXISTING AND ARE TO REMAIN IN PLACE UNLESS OTHERWISE NOTED.	
	EXISTING U-POST
	EXISTING TRAFFIC POLE
	EXISTING LIGHT POLE
	EXISTING SIGN TO BE REMOVED
	EXISTING SIGN TO BE RELOCATED
	RELOCATED LOCATION OF EXISTING SIGN
	NEW U-POST TO BE INSTALLED
	NEW SIGN TO BE INSTALLED

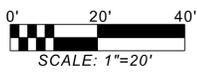

NO.	DESCRIPTION	NAME	DATE


D.C. DEPARTMENT OF TRANSPORTATION
POLICY, PLANNING AND SUSTAINABILITY ADMINISTRATION
ACTIVE TRANSPORTATION BRANCH

RESURFACING OF L ST, NW
FROM PA AVE TO MA AVE

**PAVEMENT MARKING
AND SIGNING PLAN - 1**

PROJECT ENG. _____
DESIGNED BY _____
CHECKED BY M.J.G. HU
DRAWN BY _____
PROJECT MGR. _____
DIVISION CHIEF _____
DATE AUGUST 7, 2012
FILE _____
SHEET 010 OF 023


F.H.W.A. REG. NO.	STATE	FED. AID PROJECT NO.	SHEET NO.	TOTAL SHEETS
2	D.C.	8888(293)	011	023

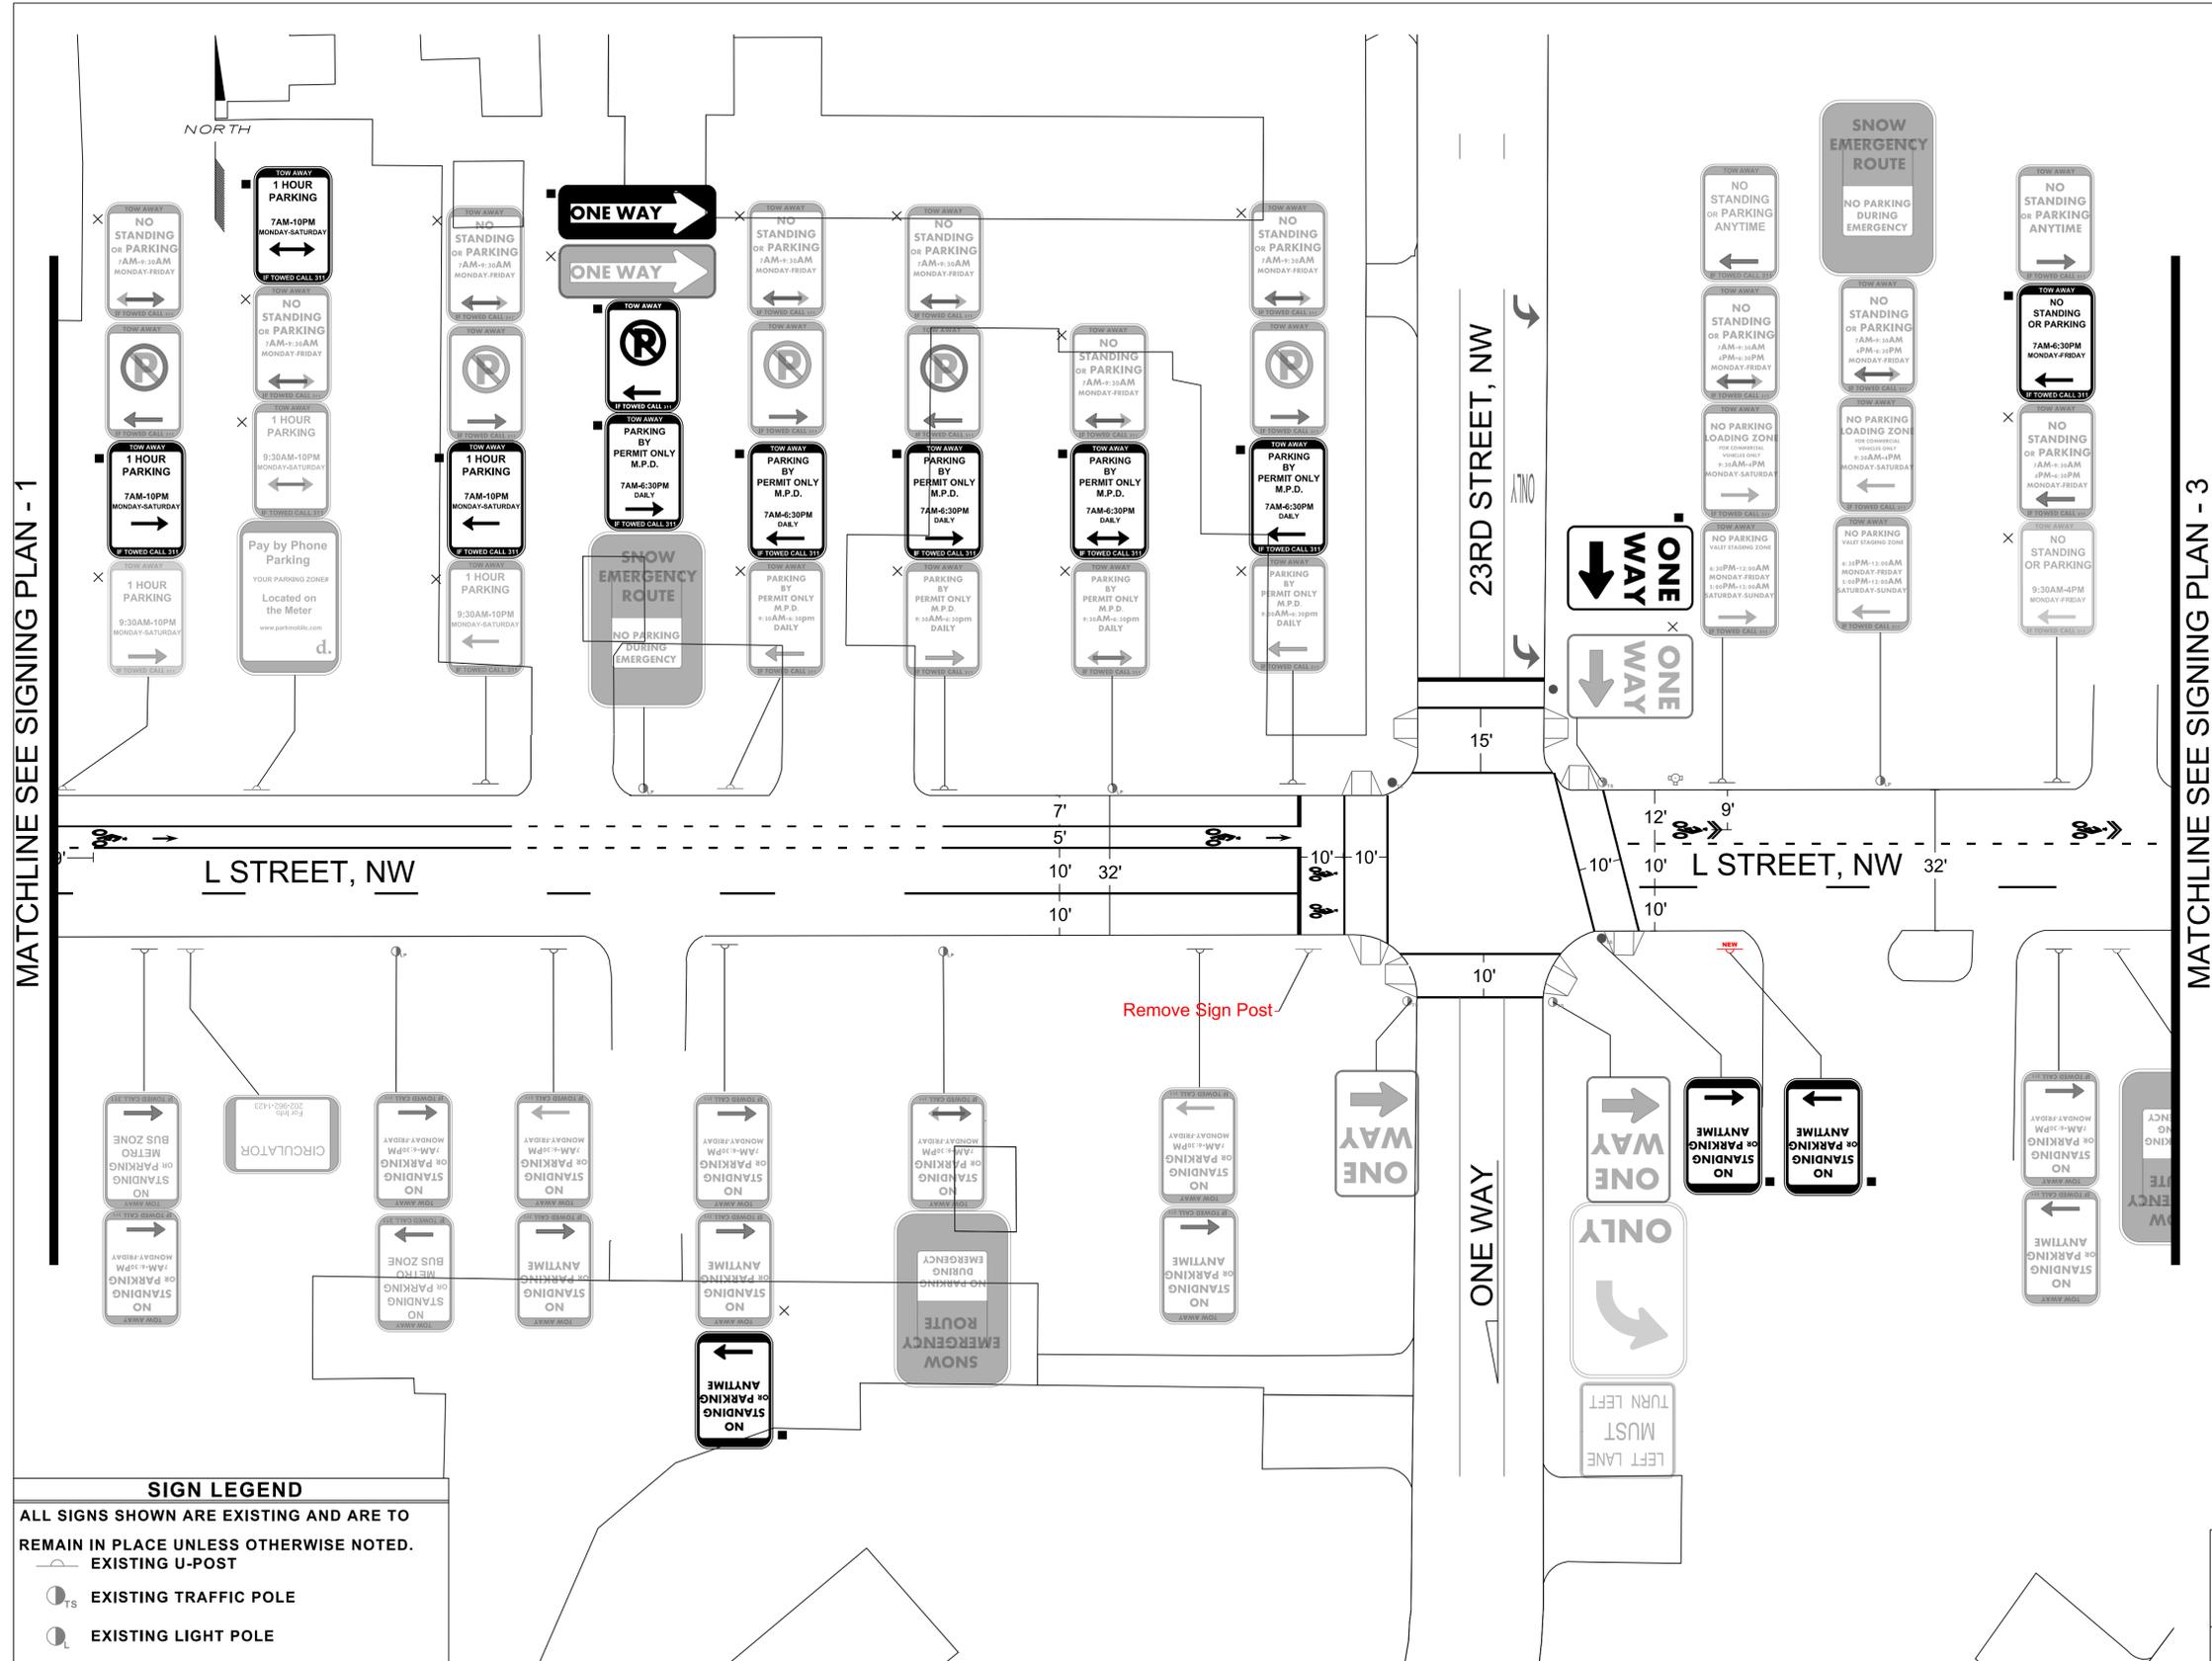

MATCHLINE SEE SIGNING PLAN - 1

MATCHLINE SEE SIGNING PLAN - 3

SIGN LEGEND	
ALL SIGNS SHOWN ARE EXISTING AND ARE TO REMAIN IN PLACE UNLESS OTHERWISE NOTED.	
	EXISTING U-POST
	EXISTING TRAFFIC POLE
	EXISTING LIGHT POLE
	EXISTING SIGN TO BE REMOVED
	EXISTING SIGN TO BE RELOCATED
	RELOCATED LOCATION OF EXISTING SIGN
	NEW U-POST TO BE INSTALLED
	NEW SIGN TO BE INSTALLED

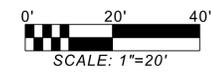

NO.	DESCRIPTION	NAME	DATE

FINAL PLANS


D.C. DEPARTMENT OF TRANSPORTATION
POLICY, PLANNING AND SUSTAINABILITY ADMINISTRATION
ACTIVE TRANSPORTATION BRANCH

RESURFACING OF L ST, NW
FROM PA AVE TO MA AVE

**PAVEMENT MARKING
AND SIGNING PLAN- 2**

PROJECT ENG. _____
DESIGNED BY _____
CHECKED BY _____
DRAWN BY M.J.G. HU
PROJECT MGR. _____
DIVISION CHIEF _____
DATE AUGUST 7, 2012
FILE _____
SHEET 011 OF 023

F.H.W.A. REG. NO.	STATE	FED. AID PROJECT NO.	SHEET NO.	TOTAL SHEETS
2	D.C.	8888(293)	012	023

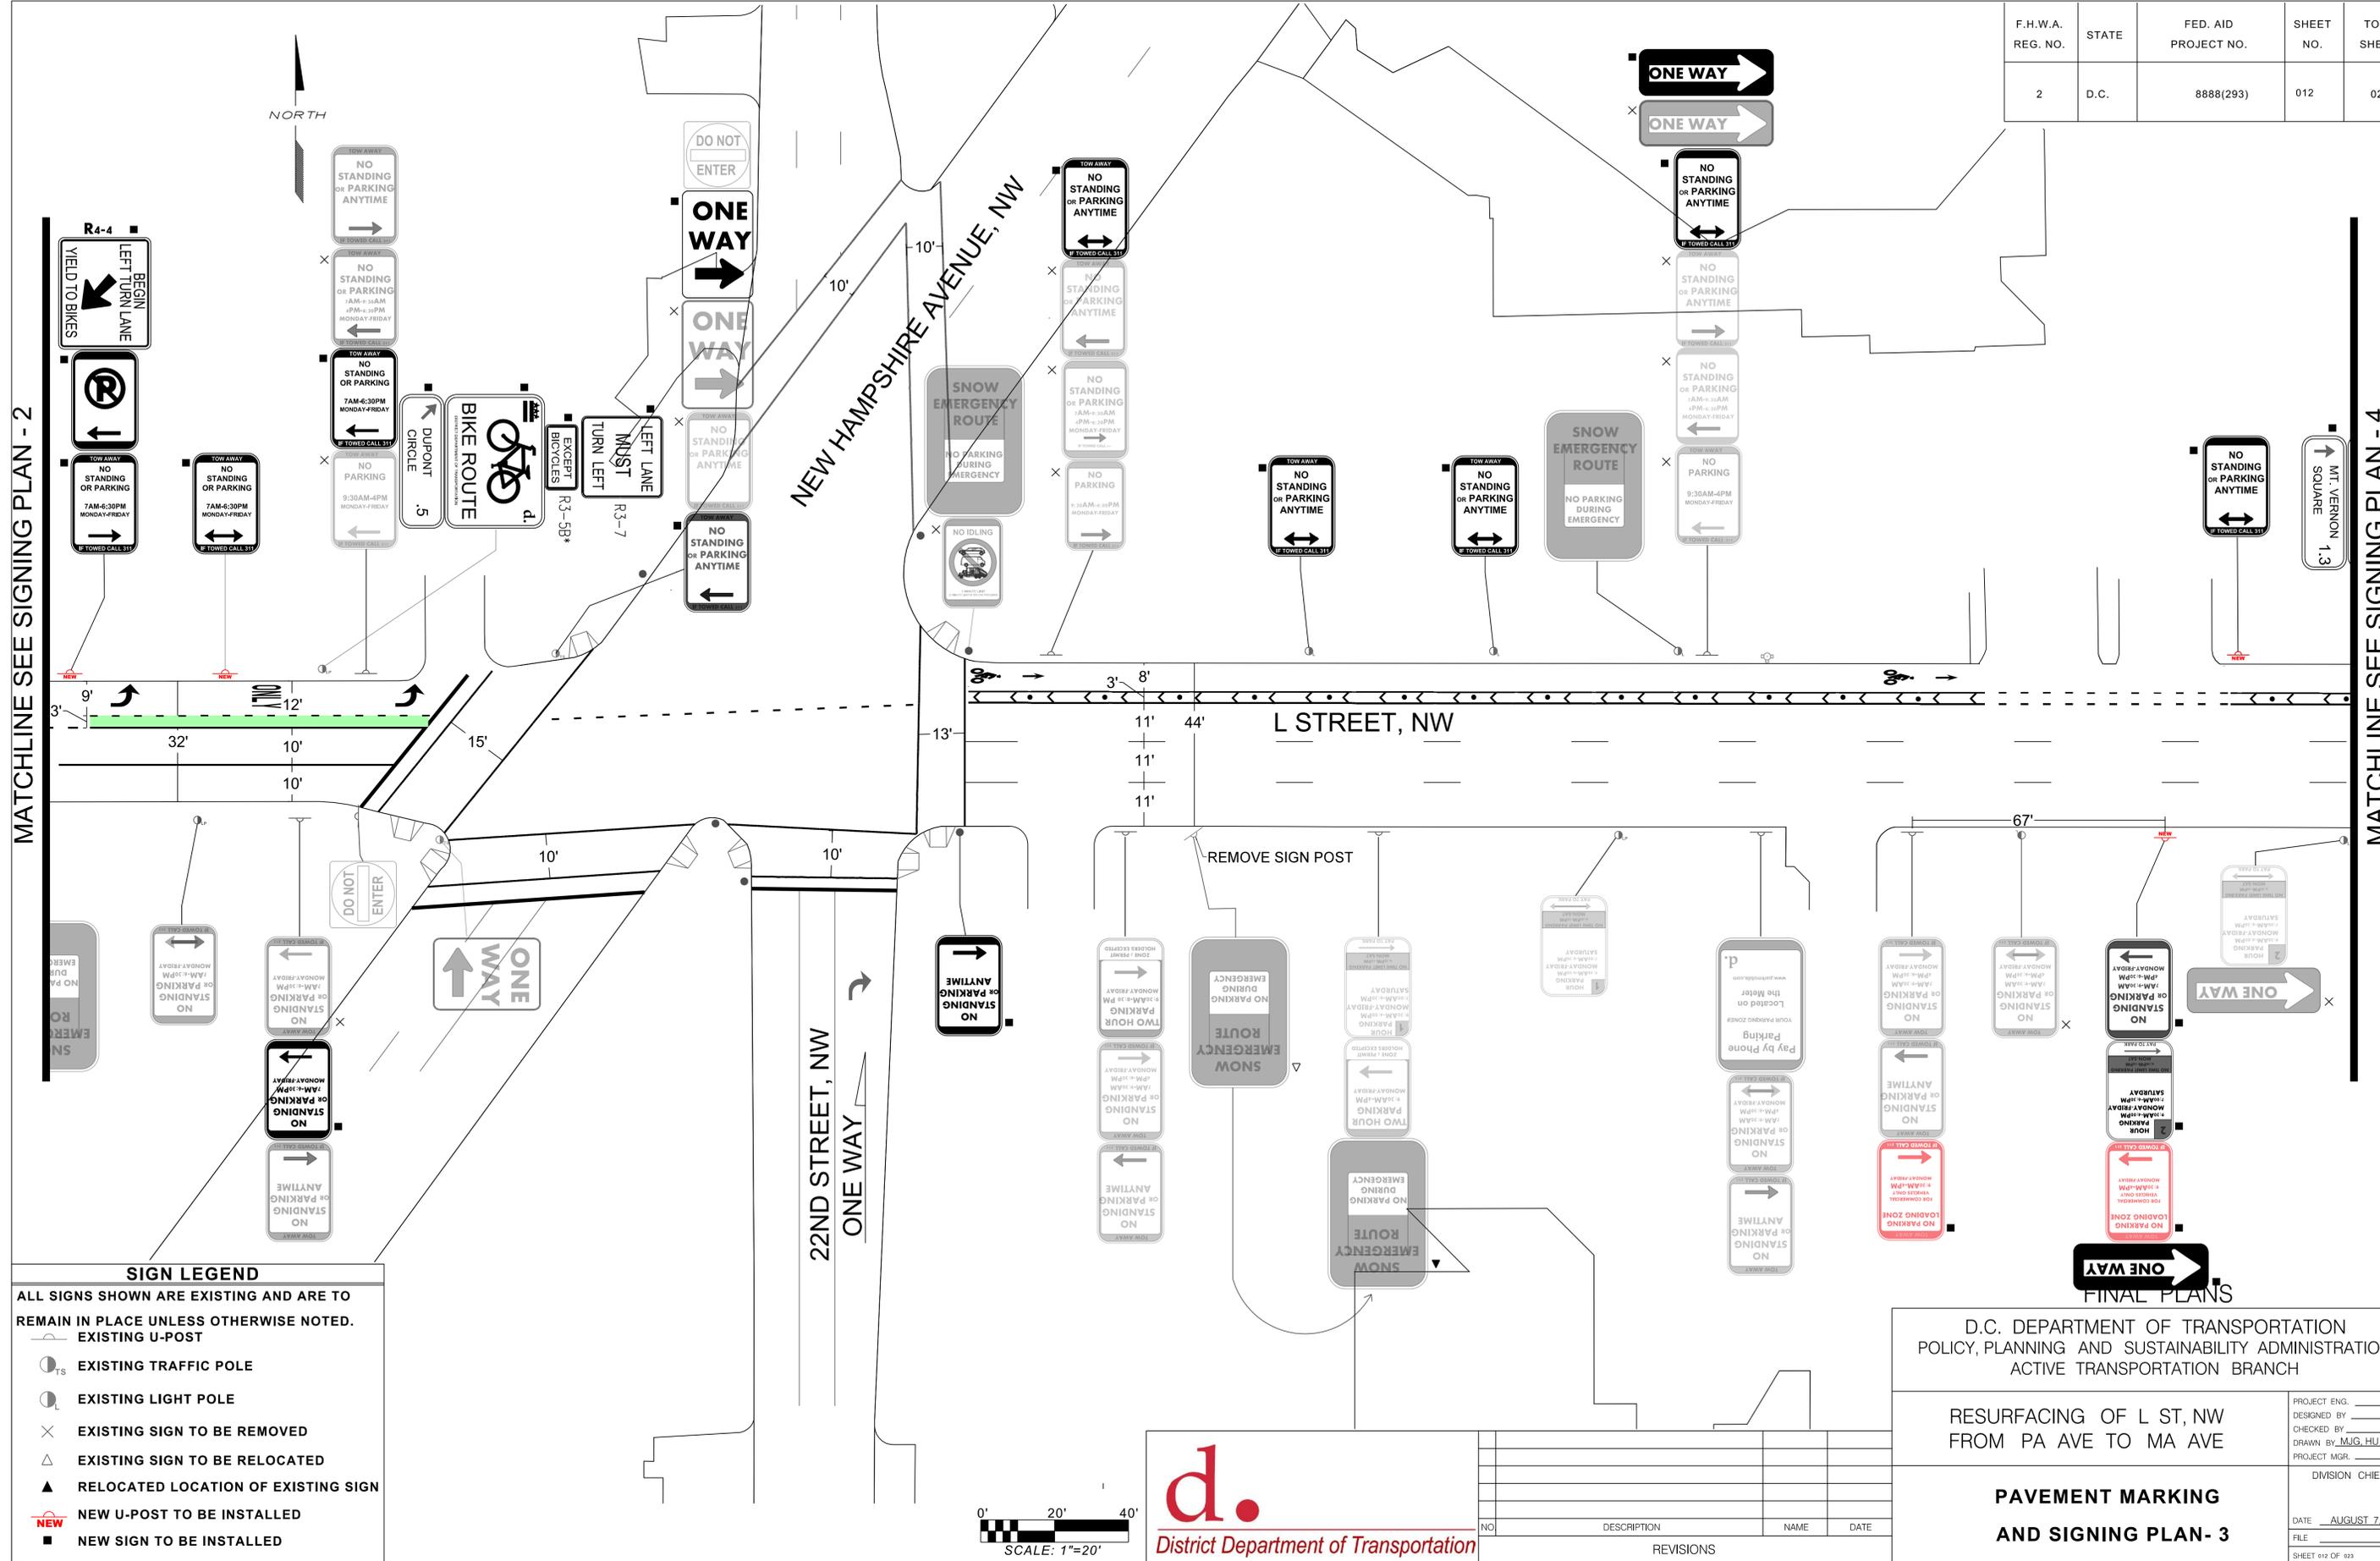


MATCHLINE SEE SIGNING PLAN - 2

MATCHLINE SEE SIGNING PLAN - 4

SIGN LEGEND

ALL SIGNS SHOWN ARE EXISTING AND ARE TO REMAIN IN PLACE UNLESS OTHERWISE NOTED.

- EXISTING U-POST
- EXISTING TRAFFIC POLE
- EXISTING LIGHT POLE
- EXISTING SIGN TO BE REMOVED
- EXISTING SIGN TO BE RELOCATED
- RELOCATED LOCATION OF EXISTING SIGN
- NEW U-POST TO BE INSTALLED
- NEW SIGN TO BE INSTALLED

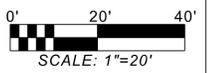

NO.	DESCRIPTION	NAME	DATE

D.C. DEPARTMENT OF TRANSPORTATION
POLICY, PLANNING AND SUSTAINABILITY ADMINISTRATION
ACTIVE TRANSPORTATION BRANCH

RESURFACING OF L ST, NW
FROM PA AVE TO MA AVE

**PAVEMENT MARKING
AND SIGNING PLAN - 3**


PROJECT ENG. _____	DESIGNED BY _____
CHECKED BY _____	DRAWN BY <u>M.J.G. HU</u>
PROJECT MGR. _____	DIVISION CHIEF _____
DATE <u>AUGUST 7, 2012</u>	FILE _____
SHEET 012 OF 023	

FINAL PLANS


F.H.W.A. REG. NO.	STATE	FED. AID PROJECT NO.	SHEET NO.	TOTAL SHEETS
2	D.C.	8888(293)	013	023

MATCHLINE SEE SIGNING PLAN - 3

MATCHLINE SEE SIGNING PLAN - 5

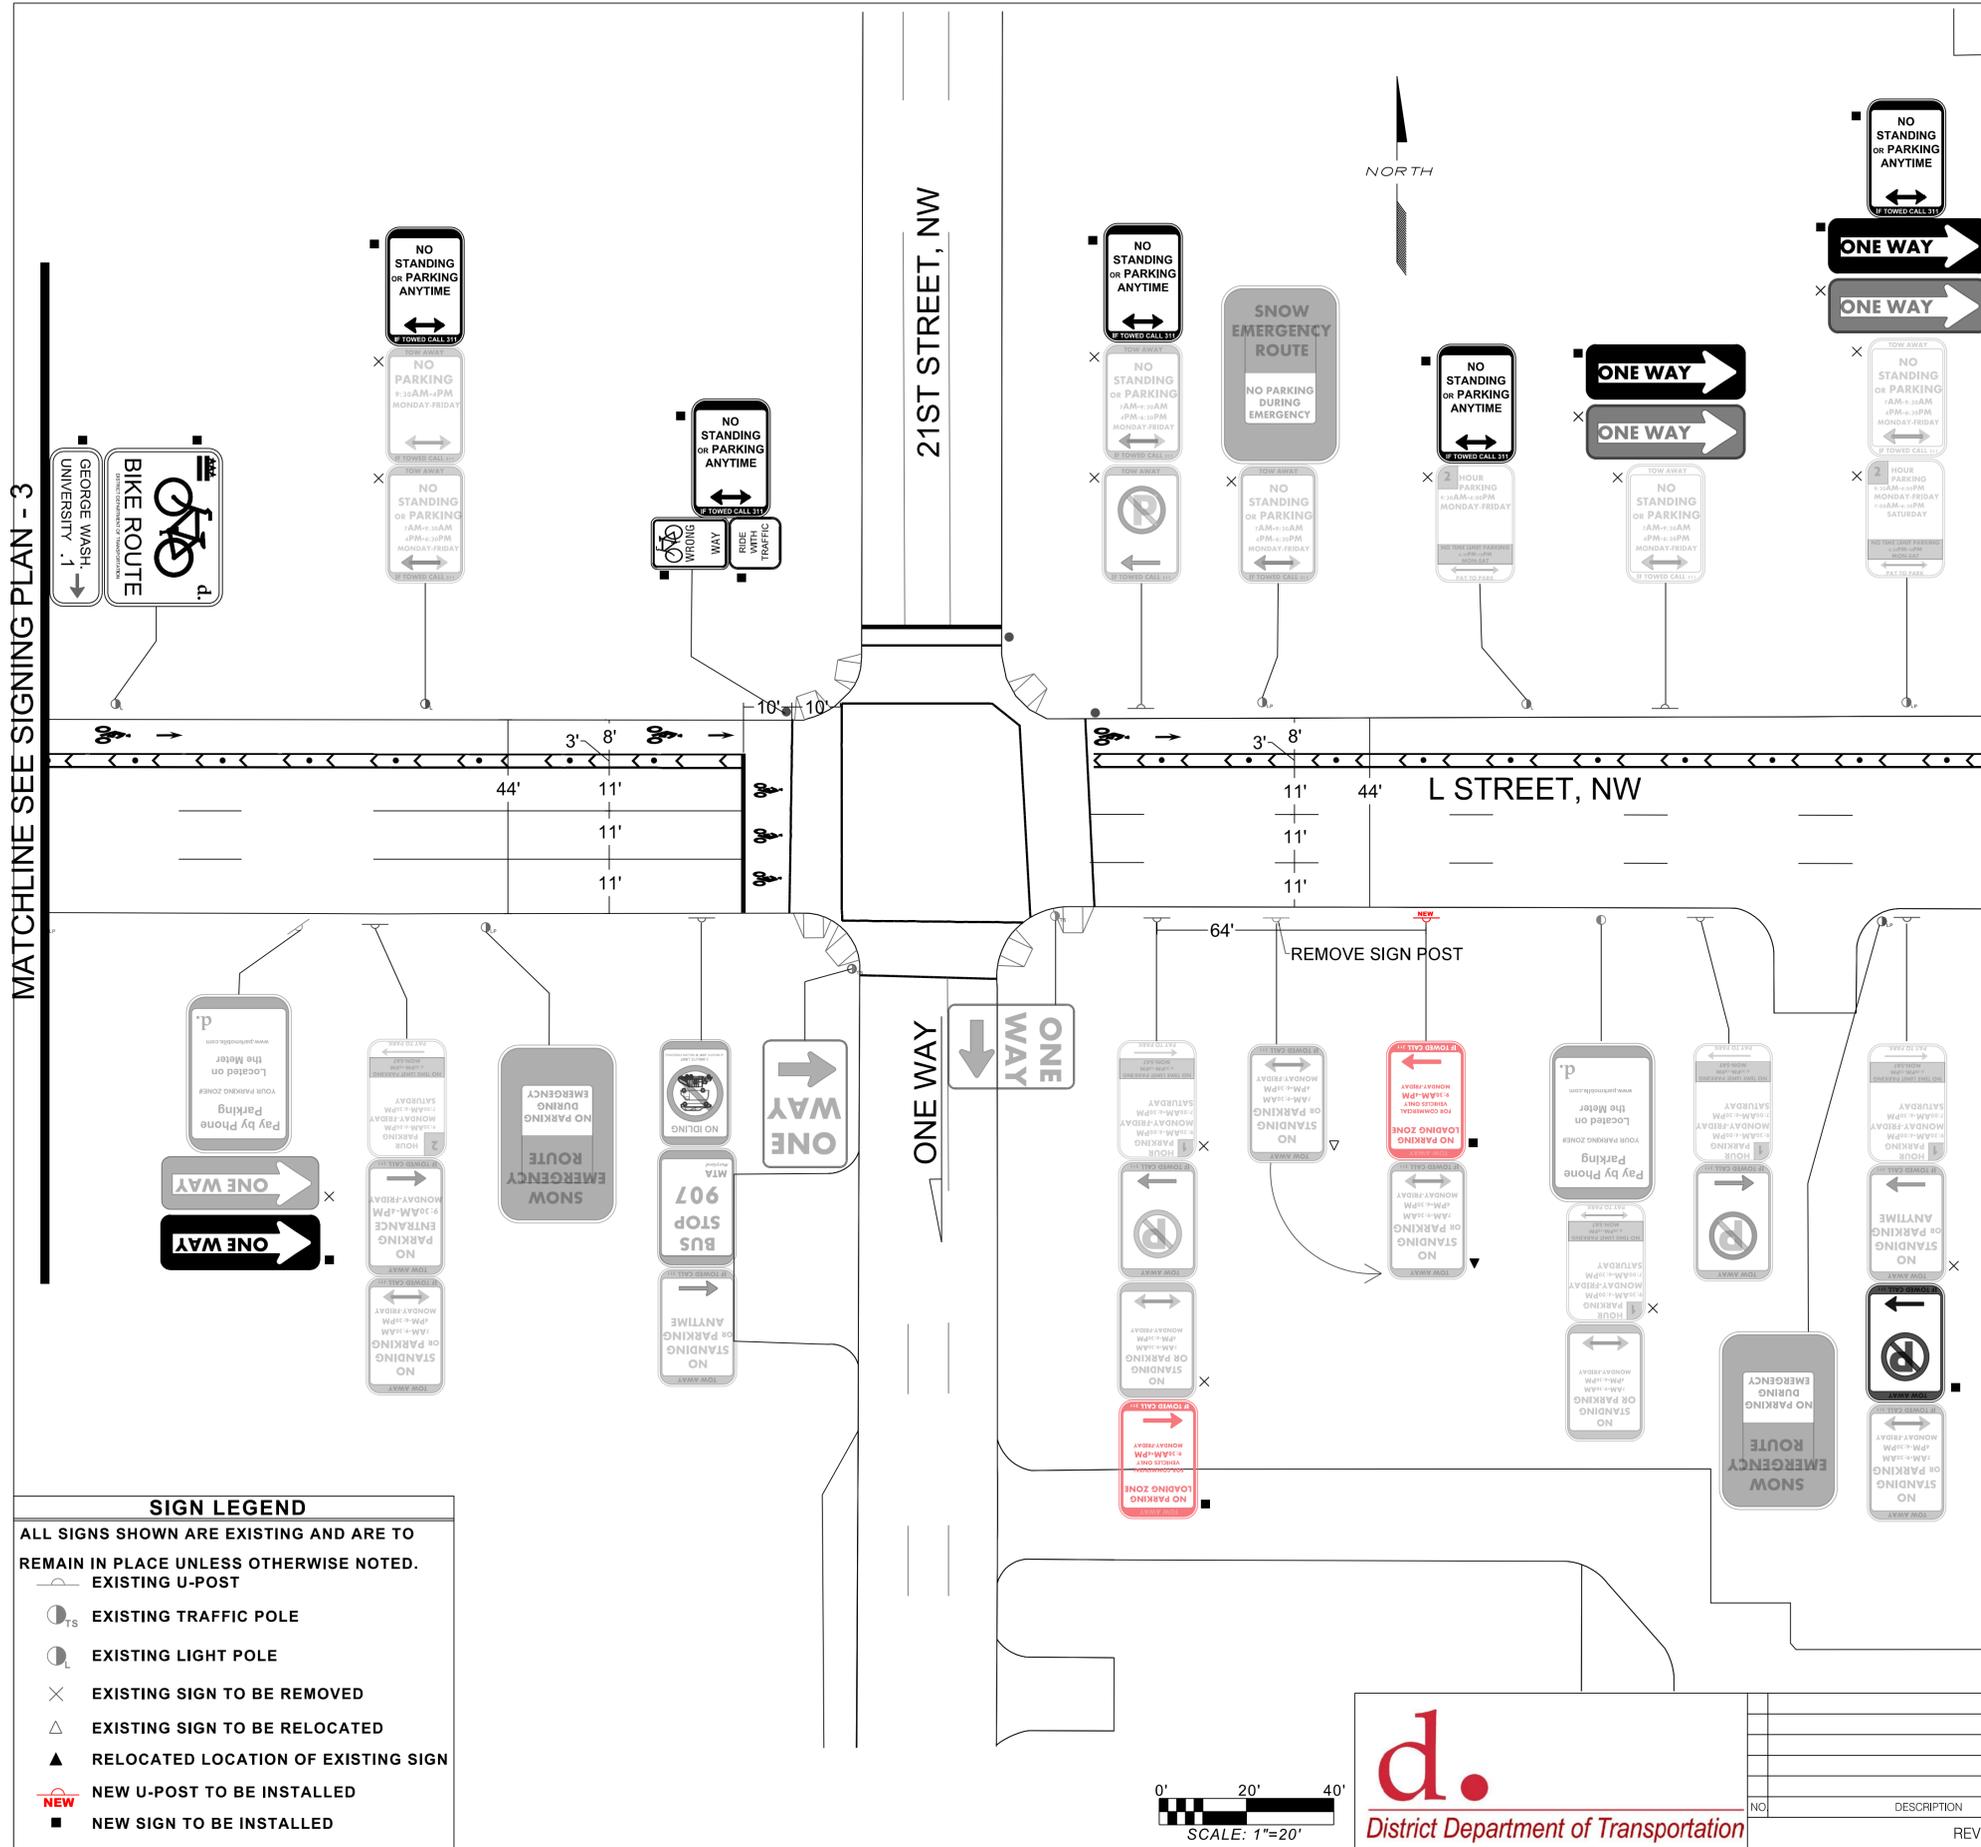

SIGN LEGEND	
	EXISTING U-POST
	EXISTING TRAFFIC POLE
	EXISTING LIGHT POLE
	EXISTING SIGN TO BE REMOVED
	EXISTING SIGN TO BE RELOCATED
	RELOCATED LOCATION OF EXISTING SIGN
	NEW U-POST TO BE INSTALLED
	NEW SIGN TO BE INSTALLED

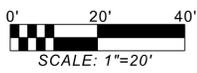

NO.	DESCRIPTION	NAME	DATE

FINAL PLANS


D.C. DEPARTMENT OF TRANSPORTATION
POLICY, PLANNING AND SUSTAINABILITY ADMINISTRATION
ACTIVE TRANSPORTATION BRANCH

RESURFACING OF L ST, NW
FROM PA AVE TO MA AVE

**PAVEMENT MARKING
AND SIGNING PLAN- 4**

PROJECT ENG. _____
DESIGNED BY _____
CHECKED BY MJG_HU
DRAWN BY _____
PROJECT MGR. _____
DIVISION CHIEF _____
DATE AUGUST 7, 2012
FILE _____
SHEET 013 OF 023

F.H.W.A. REG. NO.	STATE	FED. AID PROJECT NO.	SHEET NO.	TOTAL SHEETS
2	D.C.	8888(293)	014	023

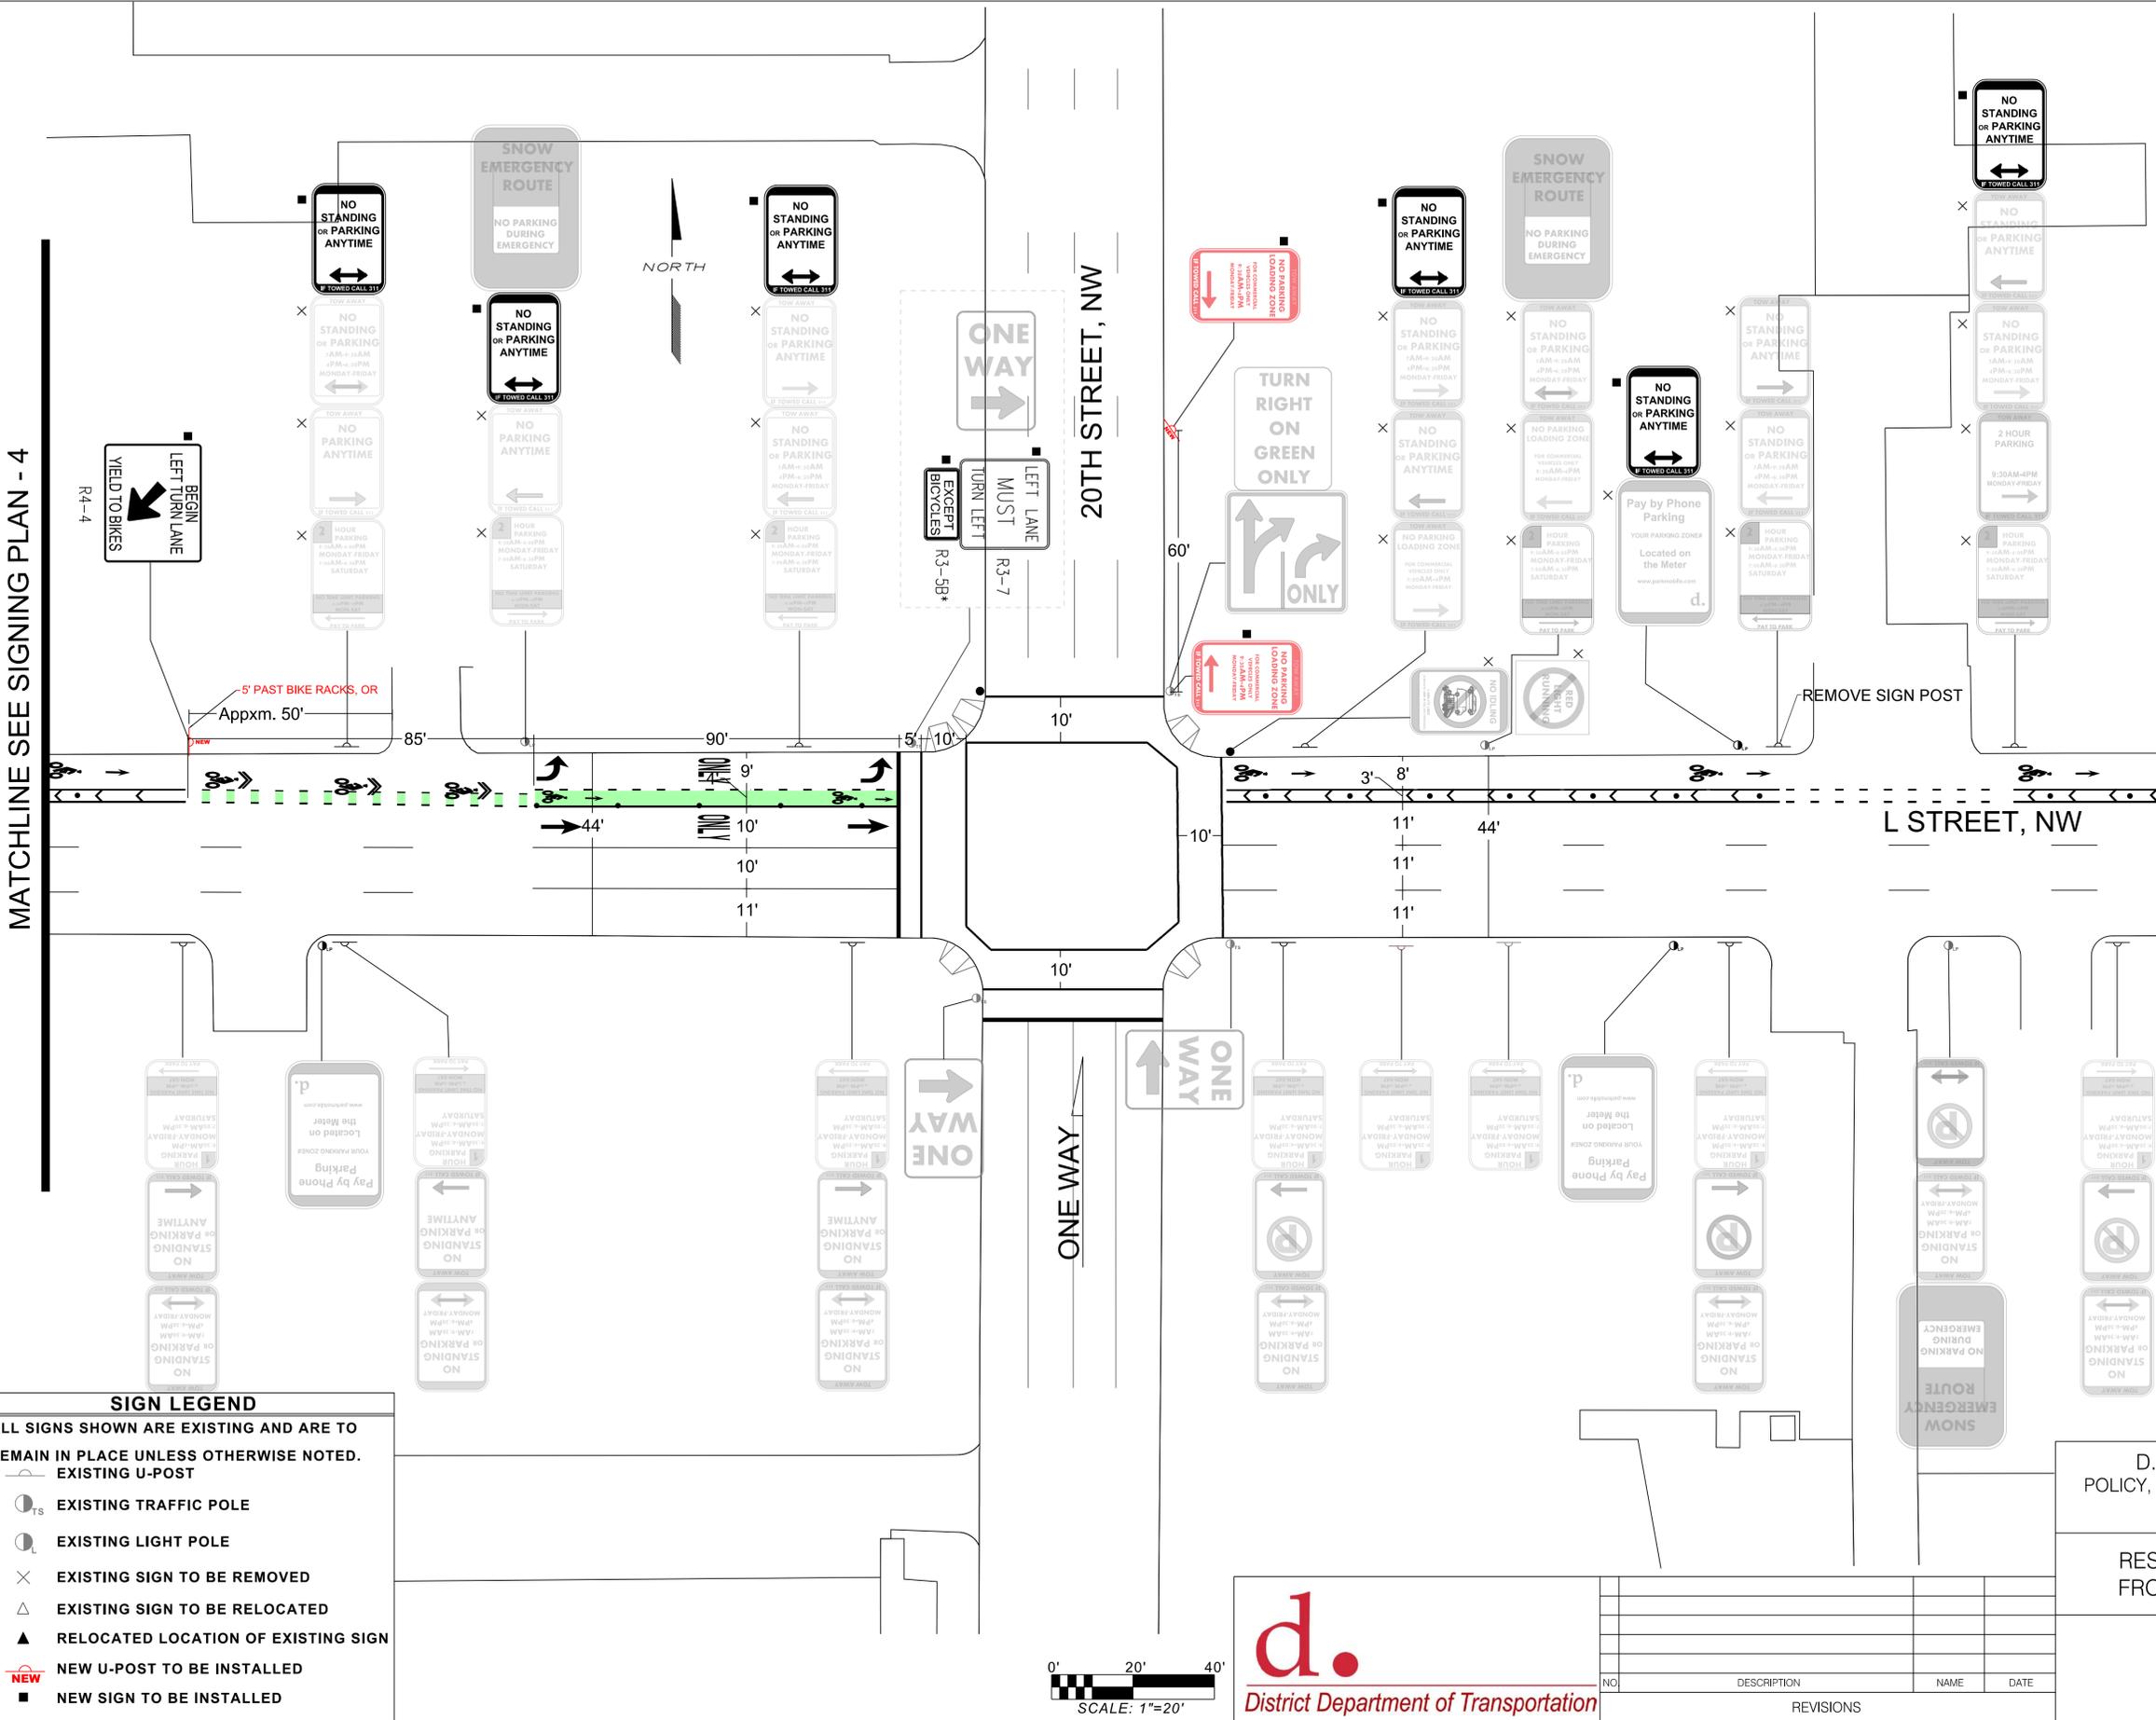


MATCHLINE SEE SIGNING PLAN - 4

MATCHLINE SEE SIGNING PLAN - 6

SIGN LEGEND

ALL SIGNS SHOWN ARE EXISTING AND ARE TO REMAIN IN PLACE UNLESS OTHERWISE NOTED.

- EXISTING U-POST
- EXISTING TRAFFIC POLE
- EXISTING LIGHT POLE
- EXISTING SIGN TO BE REMOVED
- EXISTING SIGN TO BE RELOCATED
- RELOCATED LOCATION OF EXISTING SIGN
- NEW U-POST TO BE INSTALLED
- NEW SIGN TO BE INSTALLED

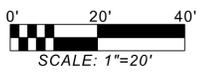

NO.	DESCRIPTION	NAME	DATE

D.C. DEPARTMENT OF TRANSPORTATION
POLICY, PLANNING AND SUSTAINABILITY ADMINISTRATION
ACTIVE TRANSPORTATION BRANCH

RESURFACING OF L ST, NW
FROM PA AVE TO MA AVE


**PAVEMENT MARKING
AND SIGNING PLAN - 5**

PROJECT ENG. _____
DESIGNED BY _____
CHECKED BY MJG_HU
DRAWN BY _____
PROJECT MGR. _____
DIVISION CHIEF _____

DATE AUGUST 7, 2012
FILE _____
SHEET 014 OF 023

FINAL PLANS

F.H.W.A. REG. NO.	STATE	FED. AID PROJECT NO.	SHEET NO.	TOTAL SHEETS
2	D.C.	8888(293)	015	023

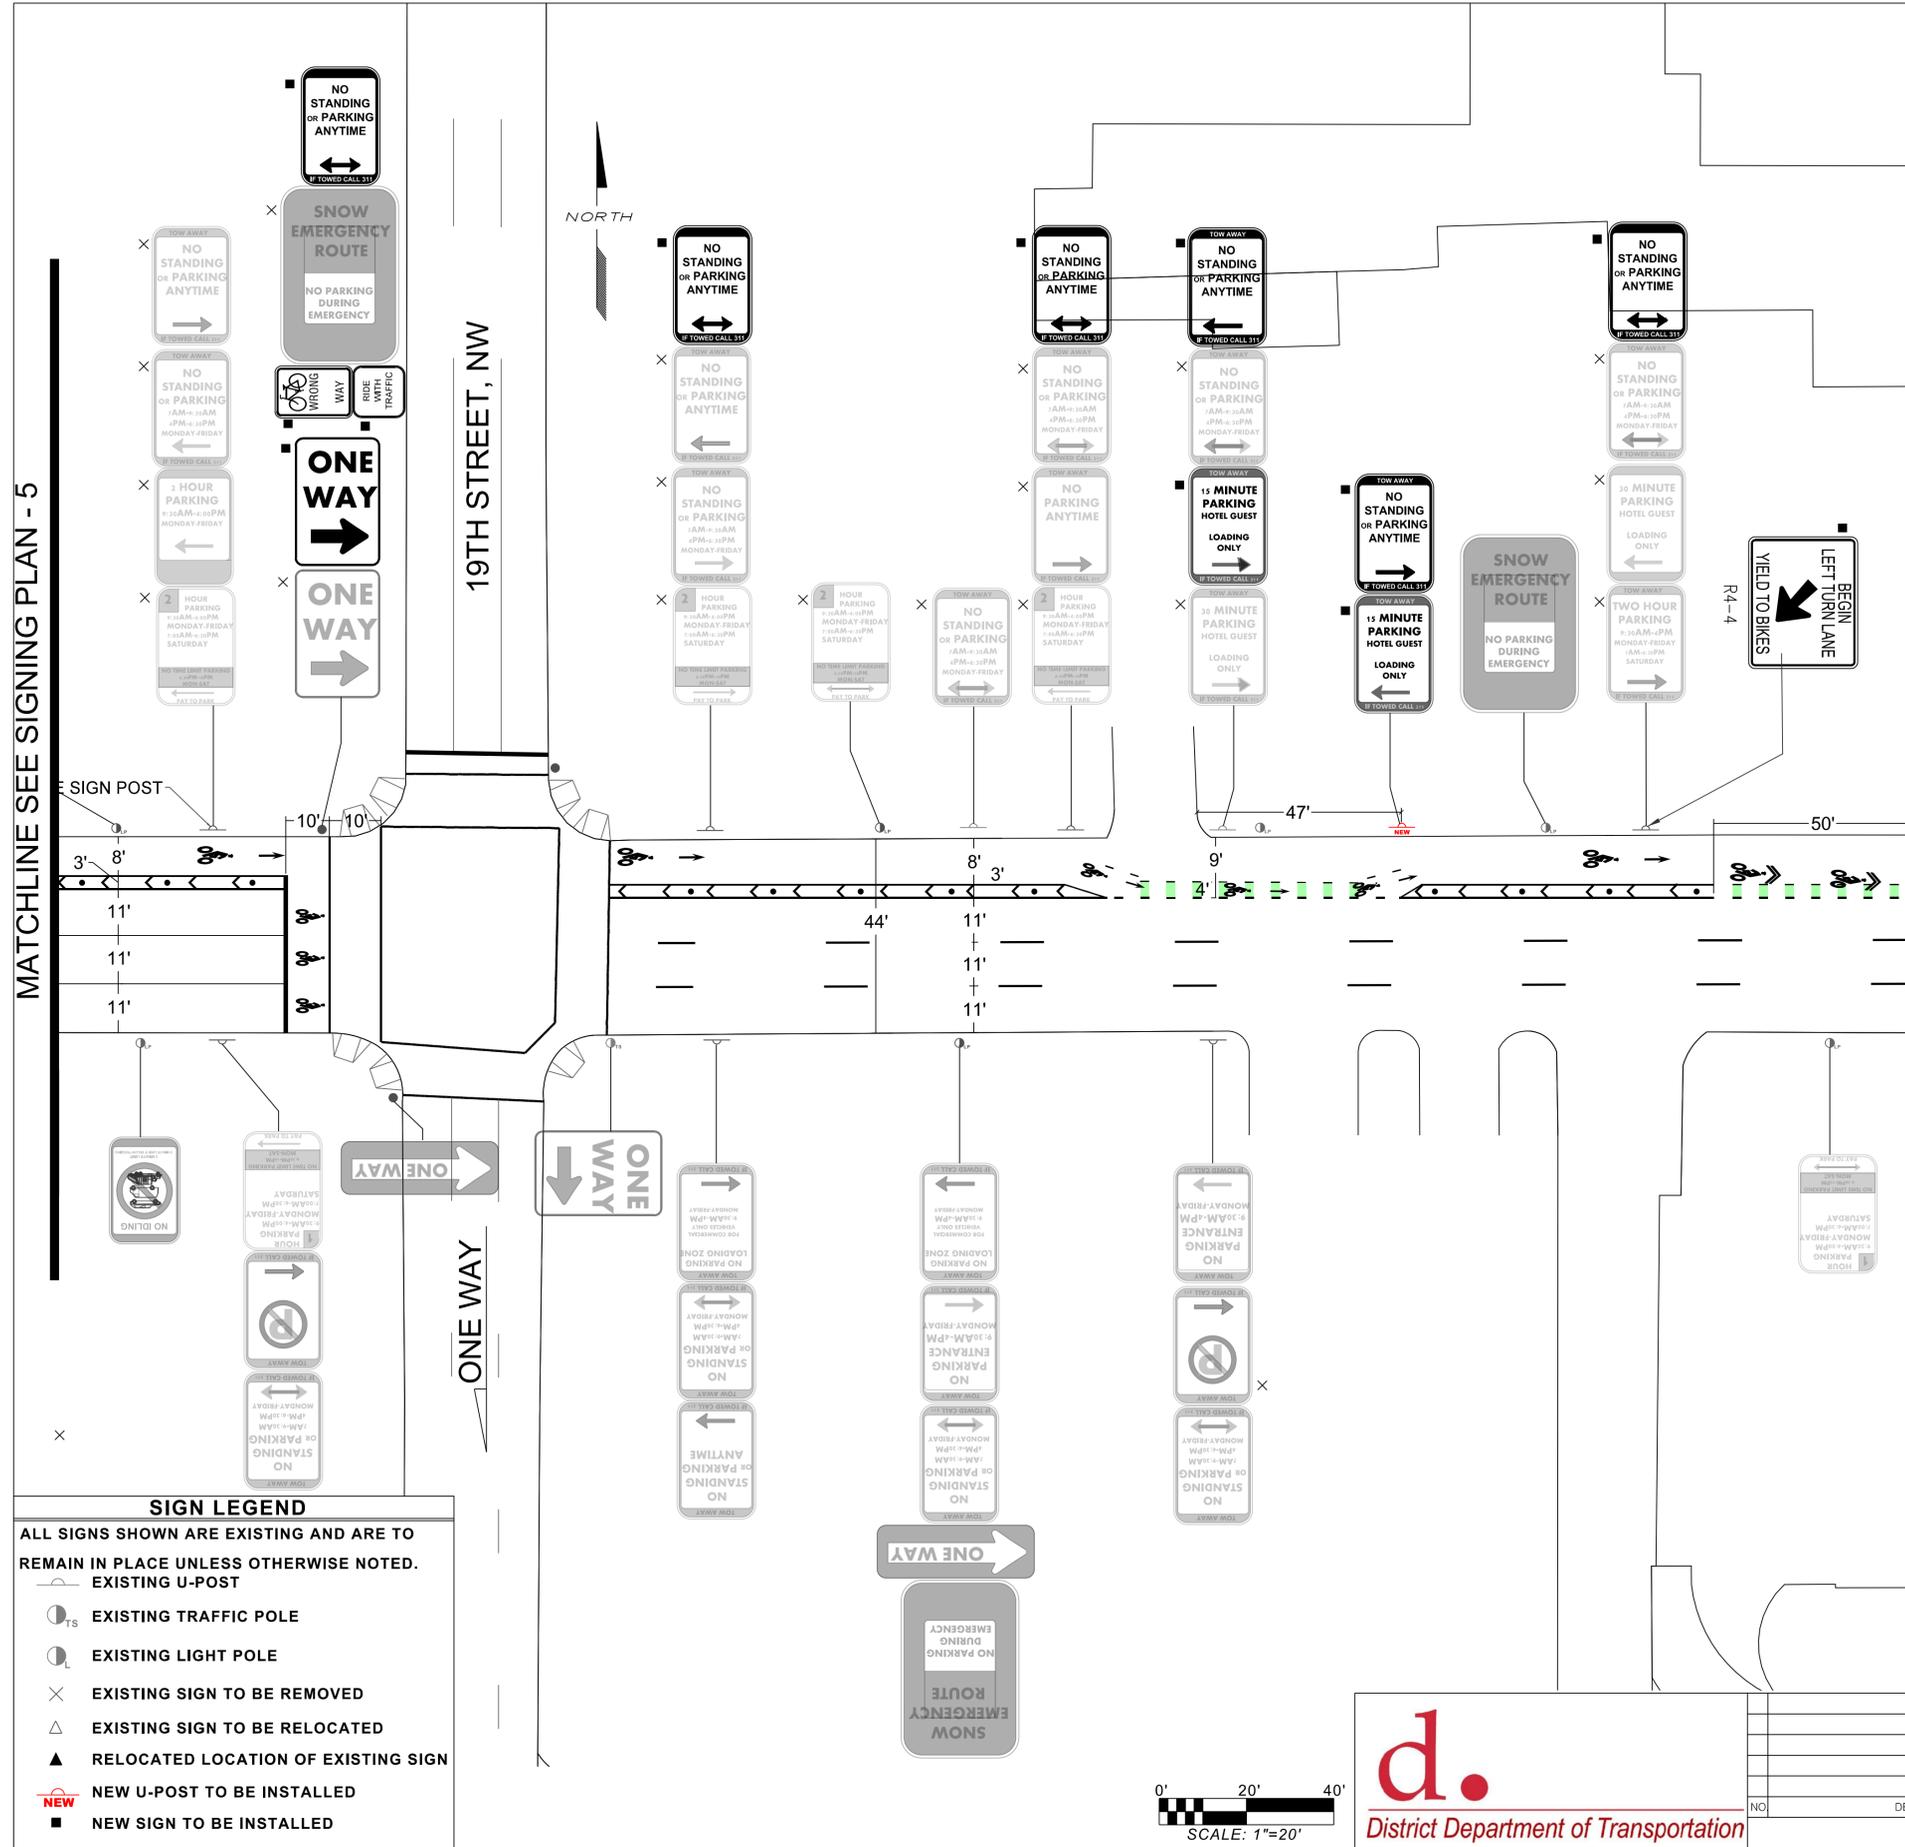


MATCHLINE SEE SIGNING PLAN - 7

MATCHLINE SEE SIGNING PLAN - 5

SIGN LEGEND

ALL SIGNS SHOWN ARE EXISTING AND ARE TO REMAIN IN PLACE UNLESS OTHERWISE NOTED.

- EXISTING U-POST
- EXISTING TRAFFIC POLE
- EXISTING LIGHT POLE
- EXISTING SIGN TO BE REMOVED
- EXISTING SIGN TO BE RELOCATED
- RELOCATED LOCATION OF EXISTING SIGN
- NEW U-POST TO BE INSTALLED
- NEW SIGN TO BE INSTALLED

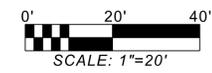

NO.	DESCRIPTION	NAME	DATE

FINAL PLANS


D.C. DEPARTMENT OF TRANSPORTATION
POLICY, PLANNING AND SUSTAINABILITY ADMINISTRATION
ACTIVE TRANSPORTATION BRANCH

RESURFACING OF L ST, NW
FROM PA AVE TO MA AVE

**PAVEMENT MARKING
AND SIGNING PLAN- 6**

PROJECT ENG. _____	DIVISION CHIEF
DESIGNED BY _____	DATE: AUGUST 7, 2012
CHECKED BY _____	FILE _____
DRAWN BY: MJG_HU	SHEET 015 OF 023
PROJECT MGR. _____	


F.H.W.A. REG. NO.	STATE	FED. AID PROJECT NO.	SHEET NO.	TOTAL SHEETS
2	D.C.	8888(293)	016	023

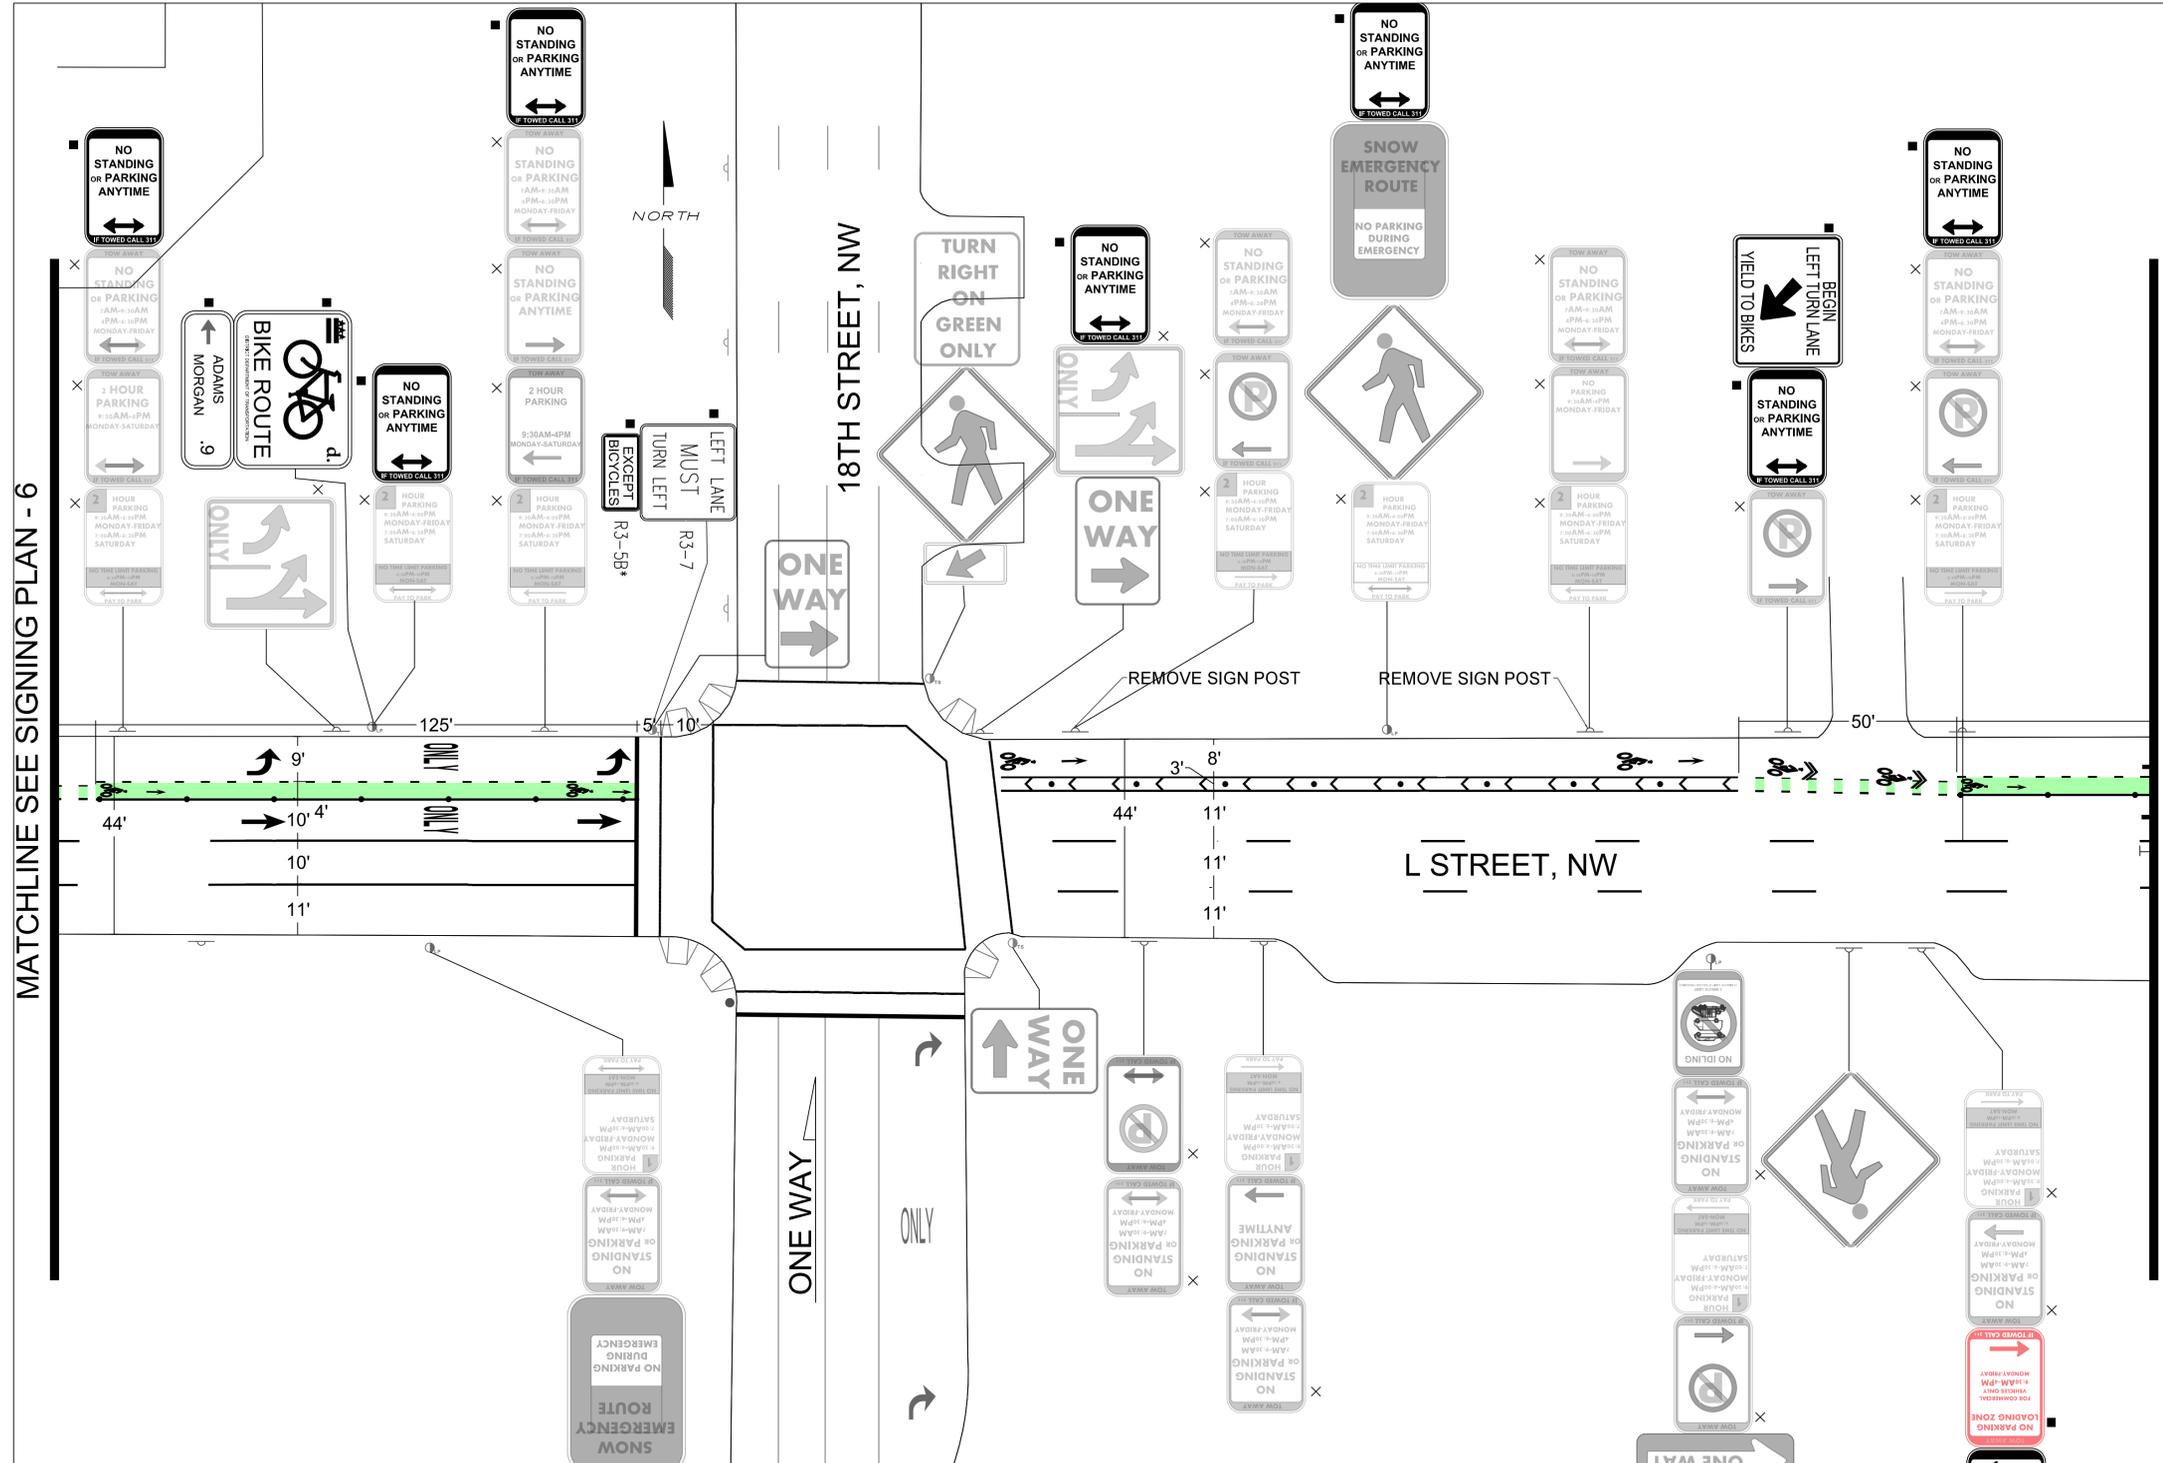

MATCHLINE SEE SIGNING PLAN - 6

MATCHLINE SEE SIGNING PLAN - 8

SIGN LEGEND	
ALL SIGNS SHOWN ARE EXISTING AND ARE TO REMAIN IN PLACE UNLESS OTHERWISE NOTED.	
	EXISTING U-POST
	EXISTING TRAFFIC POLE
	EXISTING LIGHT POLE
	EXISTING SIGN TO BE REMOVED
	EXISTING SIGN TO BE RELOCATED
	RELOCATED LOCATION OF EXISTING SIGN
	NEW U-POST TO BE INSTALLED
	NEW SIGN TO BE INSTALLED

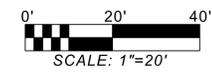

NO.	DESCRIPTION	NAME	DATE

FINAL PLANS


D.C. DEPARTMENT OF TRANSPORTATION
POLICY, PLANNING AND SUSTAINABILITY ADMINISTRATION
ACTIVE TRANSPORTATION BRANCH

RESURFACING OF L ST, NW
FROM PA AVE TO MA AVE

**PAVEMENT MARKING
AND SIGNING PLAN - 7**

PROJECT ENG. _____	DIVISION CHIEF
DESIGNED BY _____	DATE: AUGUST 7, 2012
CHECKED BY _____	FILE _____
DRAWN BY: MJG, HU	SHEET 016 OF 023
PROJECT MGR. _____	


F.H.W.A. REG. NO.	STATE	FED. AID PROJECT NO.	SHEET NO.	TOTAL SHEETS
2	D.C.	8888(293)	017	023

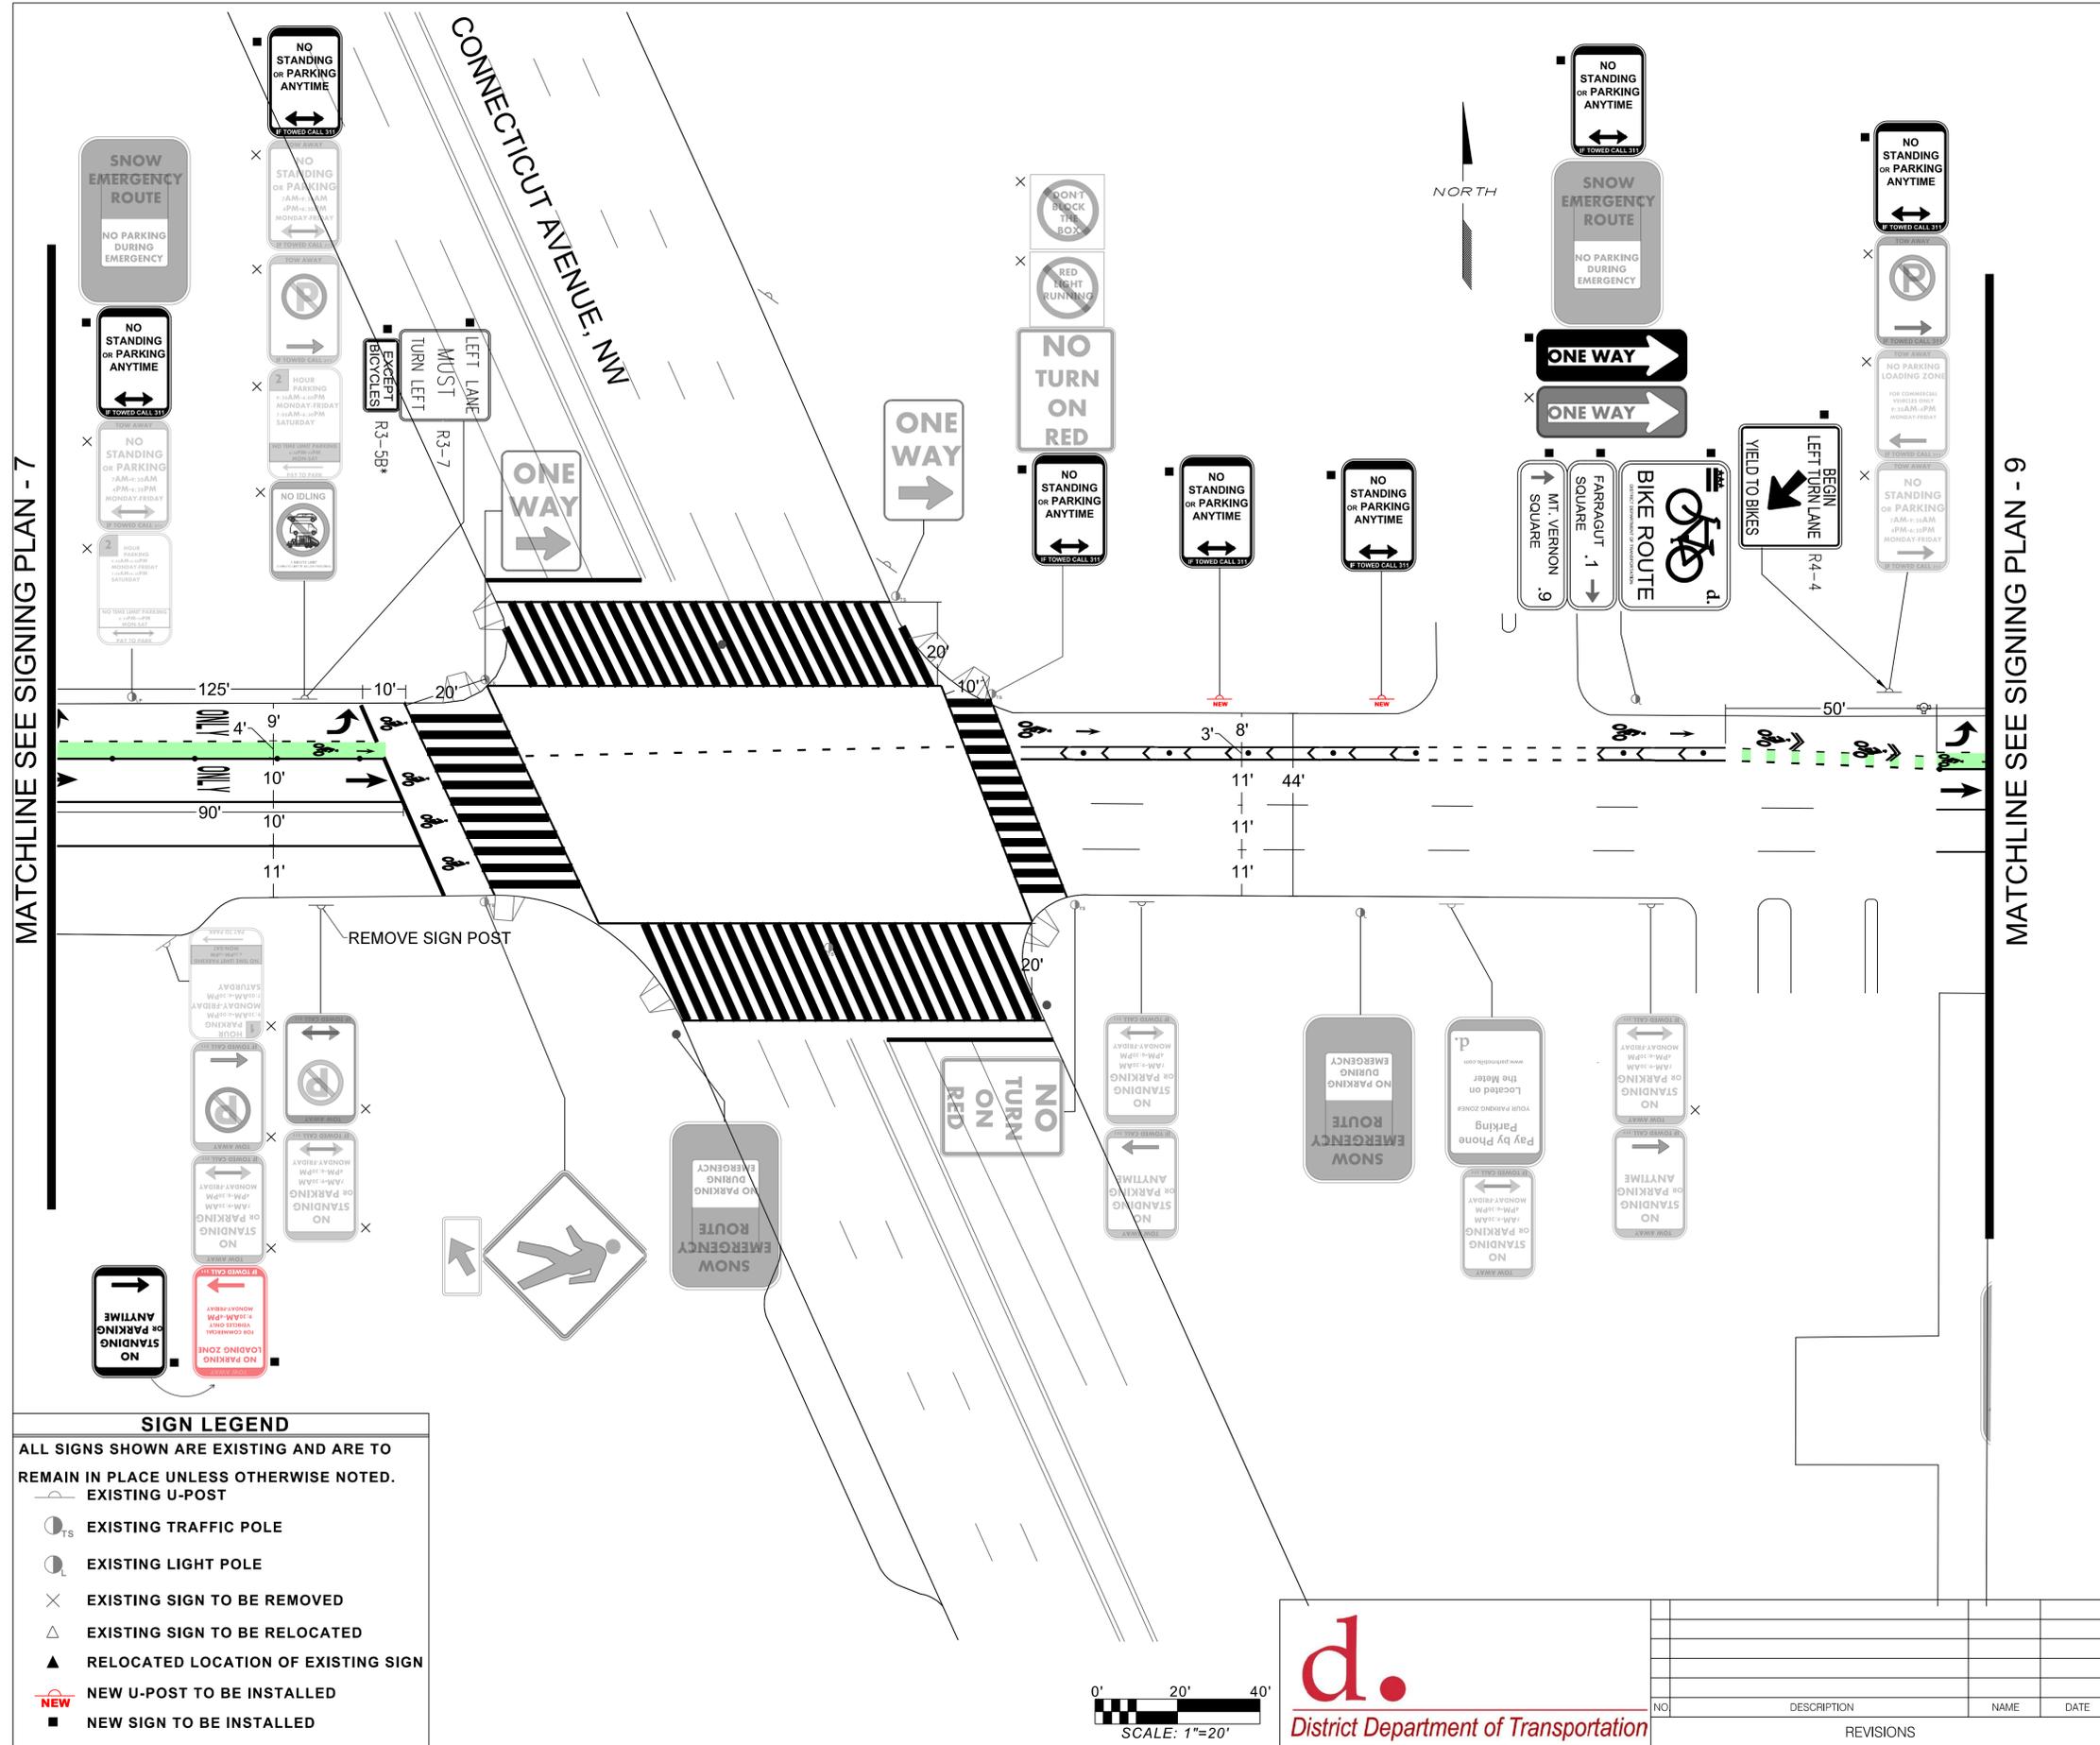

MATCHLINE SEE SIGNING PLAN - 7

MATCHLINE SEE SIGNING PLAN - 6

SIGN LEGEND	
ALL SIGNS SHOWN ARE EXISTING AND ARE TO REMAIN IN PLACE UNLESS OTHERWISE NOTED.	
	EXISTING U-POST
	EXISTING TRAFFIC POLE
	EXISTING LIGHT POLE
	EXISTING SIGN TO BE REMOVED
	EXISTING SIGN TO BE RELOCATED
	RELOCATED LOCATION OF EXISTING SIGN
	NEW U-POST TO BE INSTALLED
	NEW SIGN TO BE INSTALLED

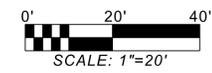

NO.	DESCRIPTION	NAME	DATE

FINAL PLANS


D.C. DEPARTMENT OF TRANSPORTATION
POLICY, PLANNING AND SUSTAINABILITY ADMINISTRATION
ACTIVE TRANSPORTATION BRANCH

RESURFACING OF L ST, NW
FROM PA AVE TO MA AVE

**PAVEMENT MARKING
AND SIGNING PLAN - 8**

PROJECT ENG. _____	DIVISION CHIEF
DESIGNED BY _____	DATE: AUGUST 7, 2012
CHECKED BY: <u>M.J.G. HU</u>	FILE _____
DRAWN BY _____	SHEET 017 OF 023
PROJECT MGR. _____	

F.H.W.A. REG. NO.	STATE	FED. AID PROJECT NO.	SHEET NO.	TOTAL SHEETS
2	D.C.	8888(293)	018	023

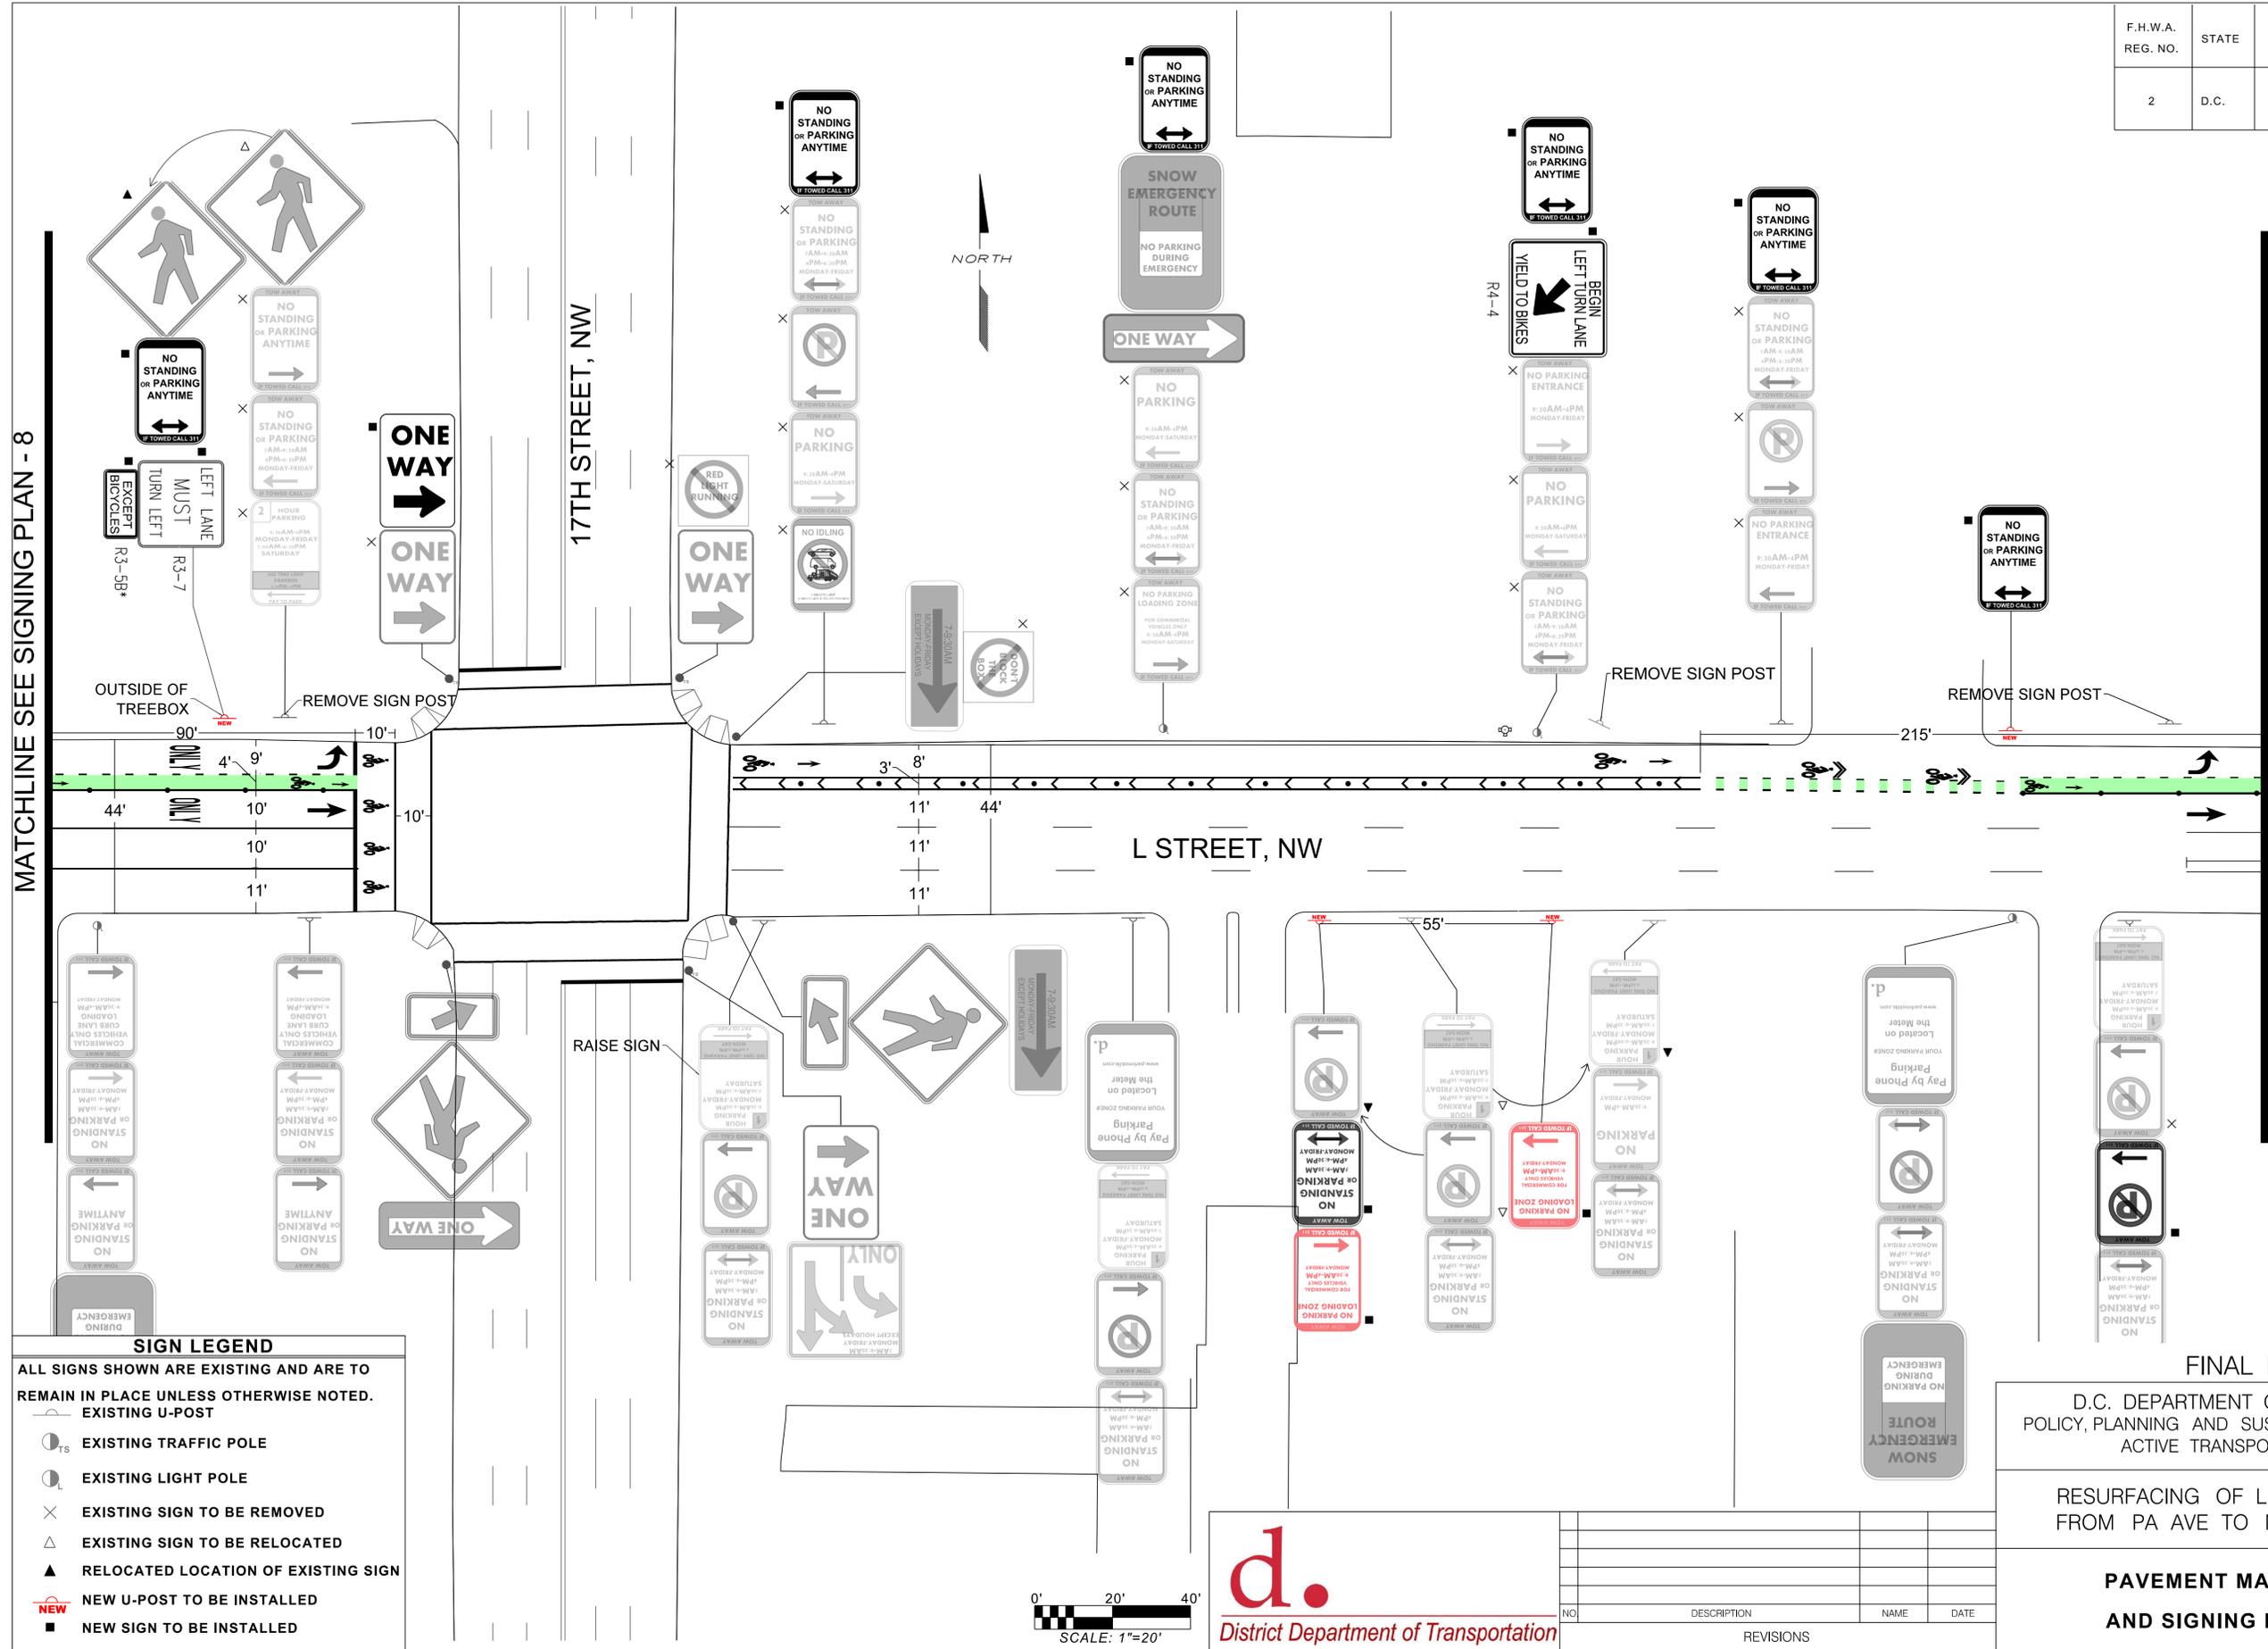

MATCHLINE SEE SIGNING PLAN - 8

MATCHLINE SEE SIGNING PLAN - 8

FINAL PLANS

D.C. DEPARTMENT OF TRANSPORTATION
POLICY, PLANNING AND SUSTAINABILITY ADMINISTRATION
ACTIVE TRANSPORTATION BRANCH

RESURFACING OF L ST, NW
FROM PA AVE TO MA AVE


**PAVEMENT MARKING
AND SIGNING PLAN- 9**

PROJECT ENG.	DESIGNED BY
CHECKED BY	DRAWN BY
PROJECT MGR.	DIVISION CHIEF
DATE	AUGUST 7, 2012
FILE	
SHEET 018 OF 023	

REVISIONS

NO.	DESCRIPTION	NAME	DATE

F.H.W.A. REG. NO.	STATE	FED. AID PROJECT NO.	SHEET NO.	TOTAL SHEETS
2	D.C.	8888(293)	019	023

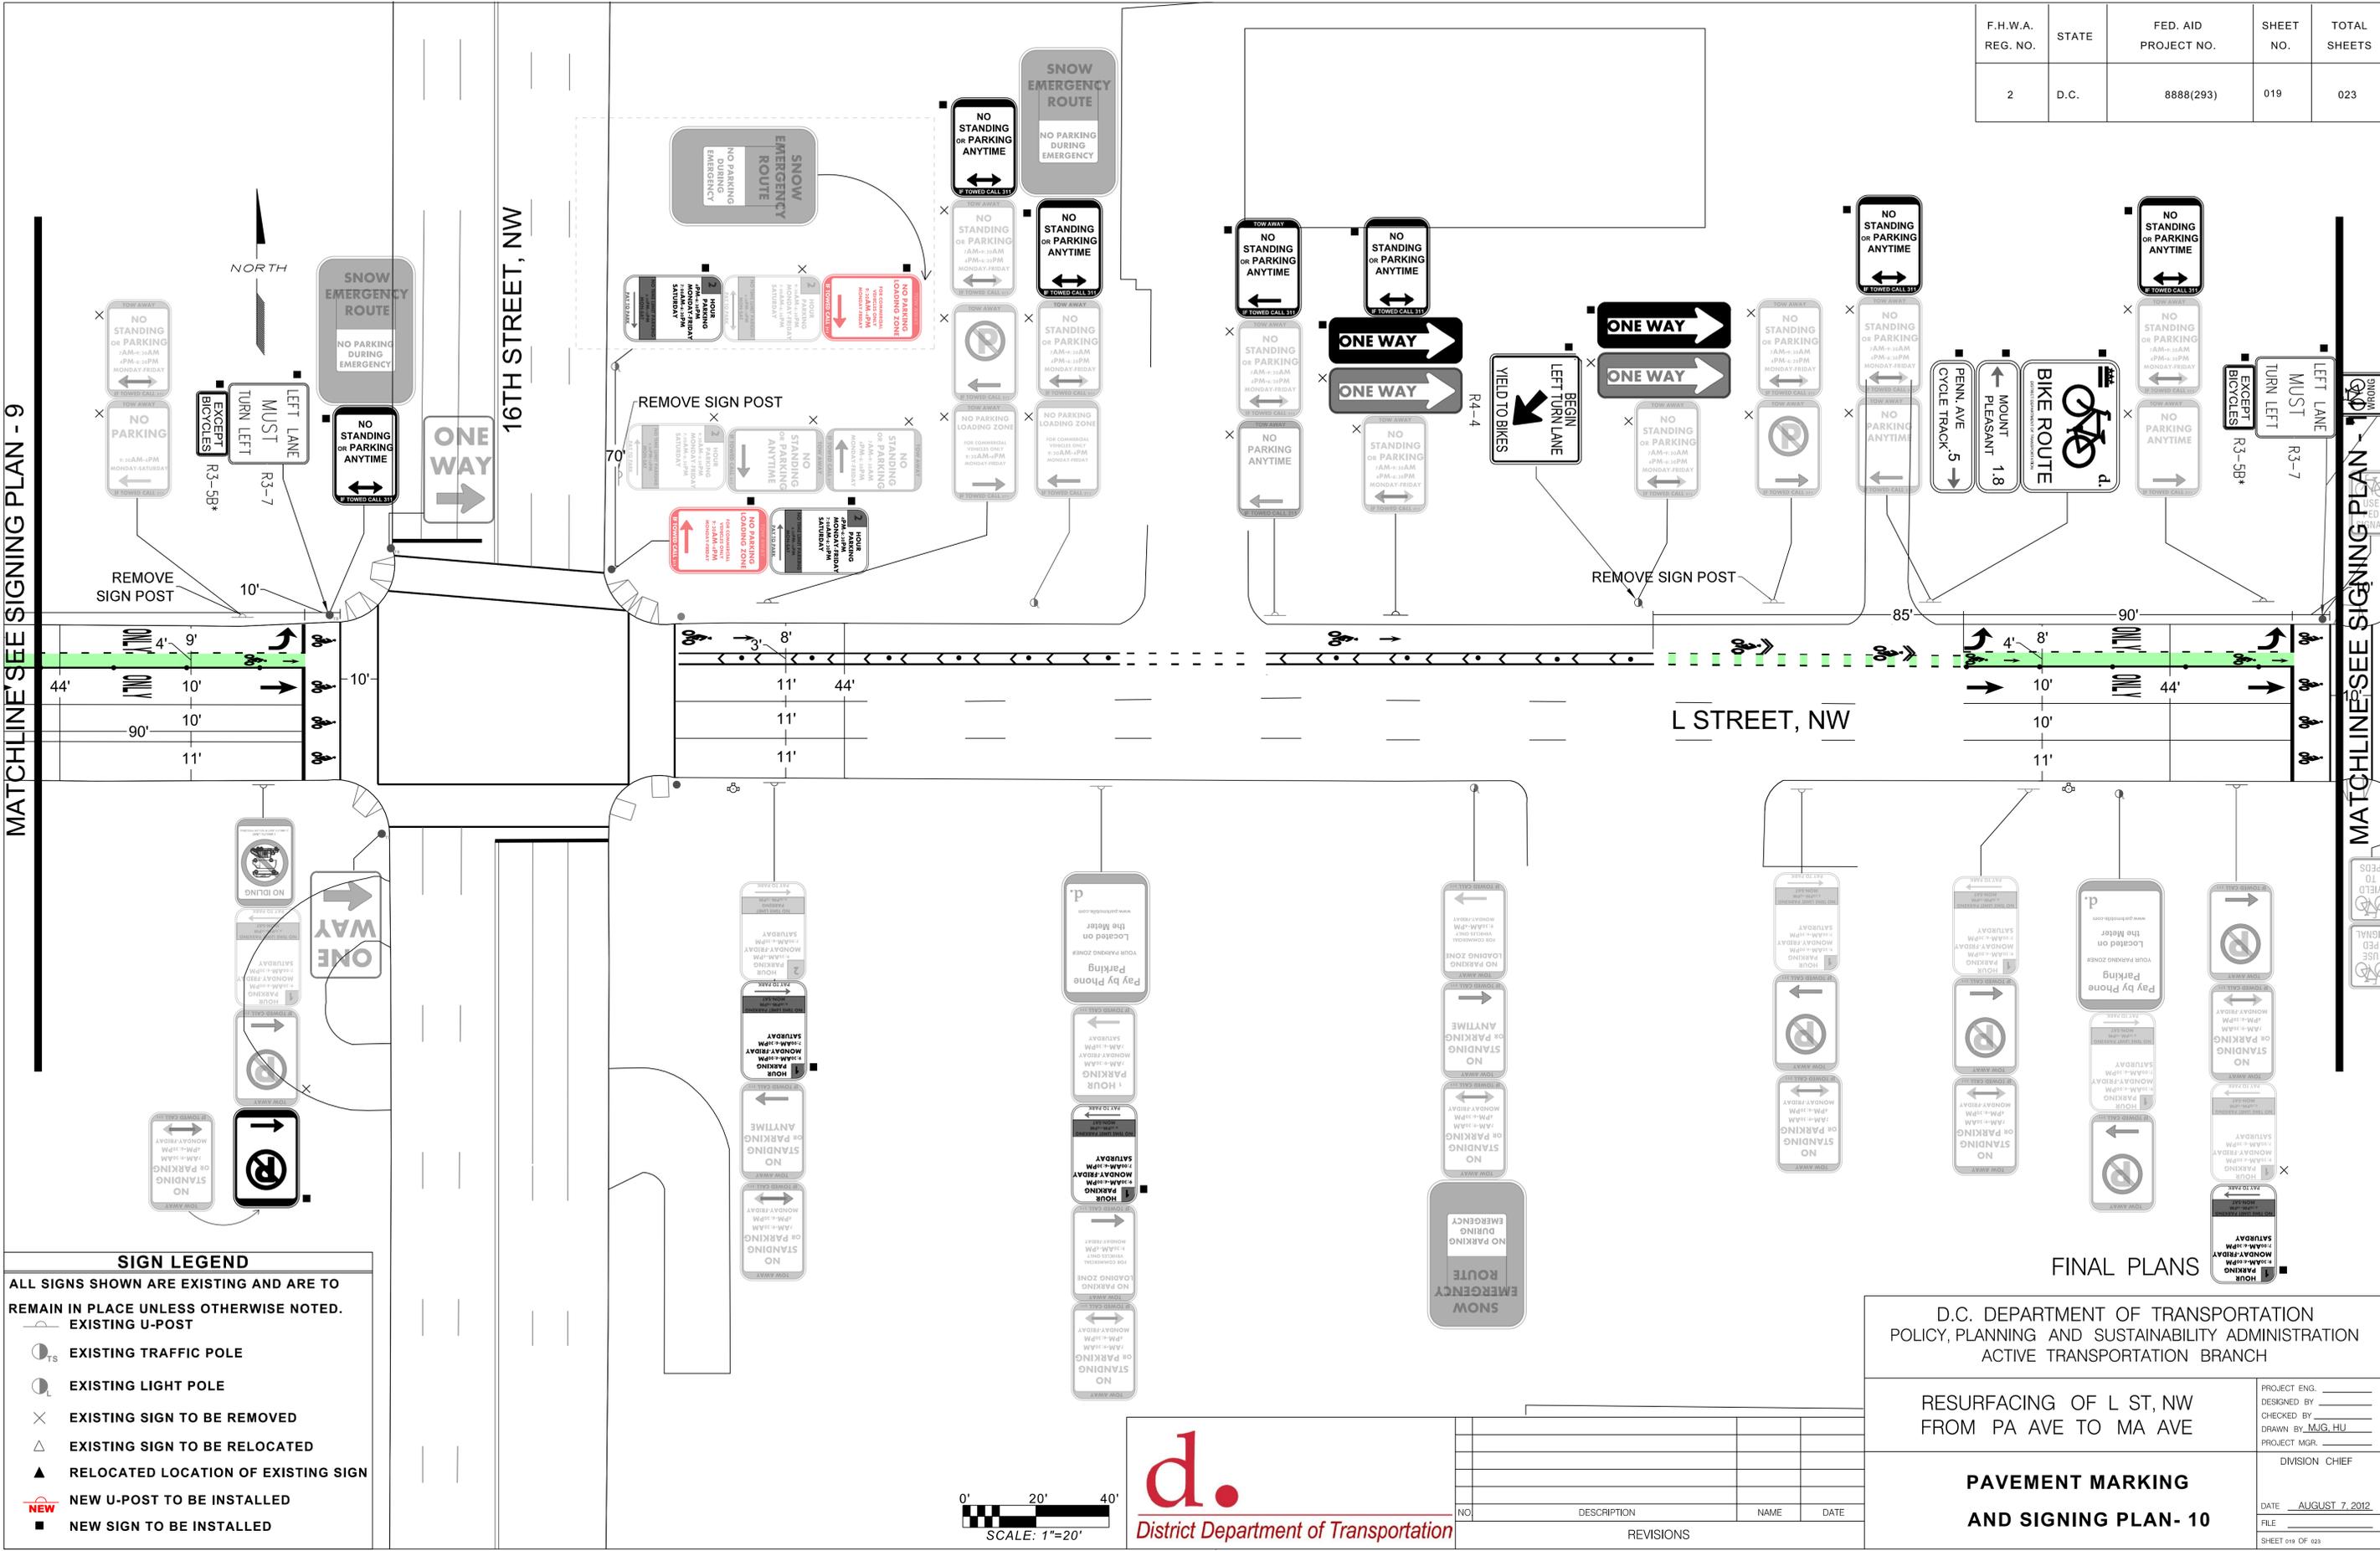


MATCHLINE SEE SIGNING PLAN - 9

MATCHLINE SEE SIGNING PLAN - 10

SIGN LEGEND

ALL SIGNS SHOWN ARE EXISTING AND ARE TO REMAIN IN PLACE UNLESS OTHERWISE NOTED.

- EXISTING U-POST
- EXISTING TRAFFIC POLE
- EXISTING LIGHT POLE
- EXISTING SIGN TO BE REMOVED
- EXISTING SIGN TO BE RELOCATED
- RELOCATED LOCATION OF EXISTING SIGN
- NEW U-POST TO BE INSTALLED
- NEW SIGN TO BE INSTALLED

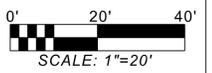

NO.	DESCRIPTION	NAME	DATE

D.C. DEPARTMENT OF TRANSPORTATION
POLICY, PLANNING AND SUSTAINABILITY ADMINISTRATION
ACTIVE TRANSPORTATION BRANCH


RESURFACING OF L ST, NW
FROM PA AVE TO MA AVE

**PAVEMENT MARKING
AND SIGNING PLAN - 10**

PROJECT ENG. _____	DIVISION CHIEF
DESIGNED BY _____	DATE: AUGUST 7, 2012
CHECKED BY: MJG, HU	FILE _____
DRAWN BY _____	SHEET 019 OF 023
PROJECT MGR. _____	

FINAL PLANS

F.H.W.A. REG. NO.	STATE	FED. AID PROJECT NO.	SHEET NO.	TOTAL SHEETS
2	D.C.	8888(293)	020	023

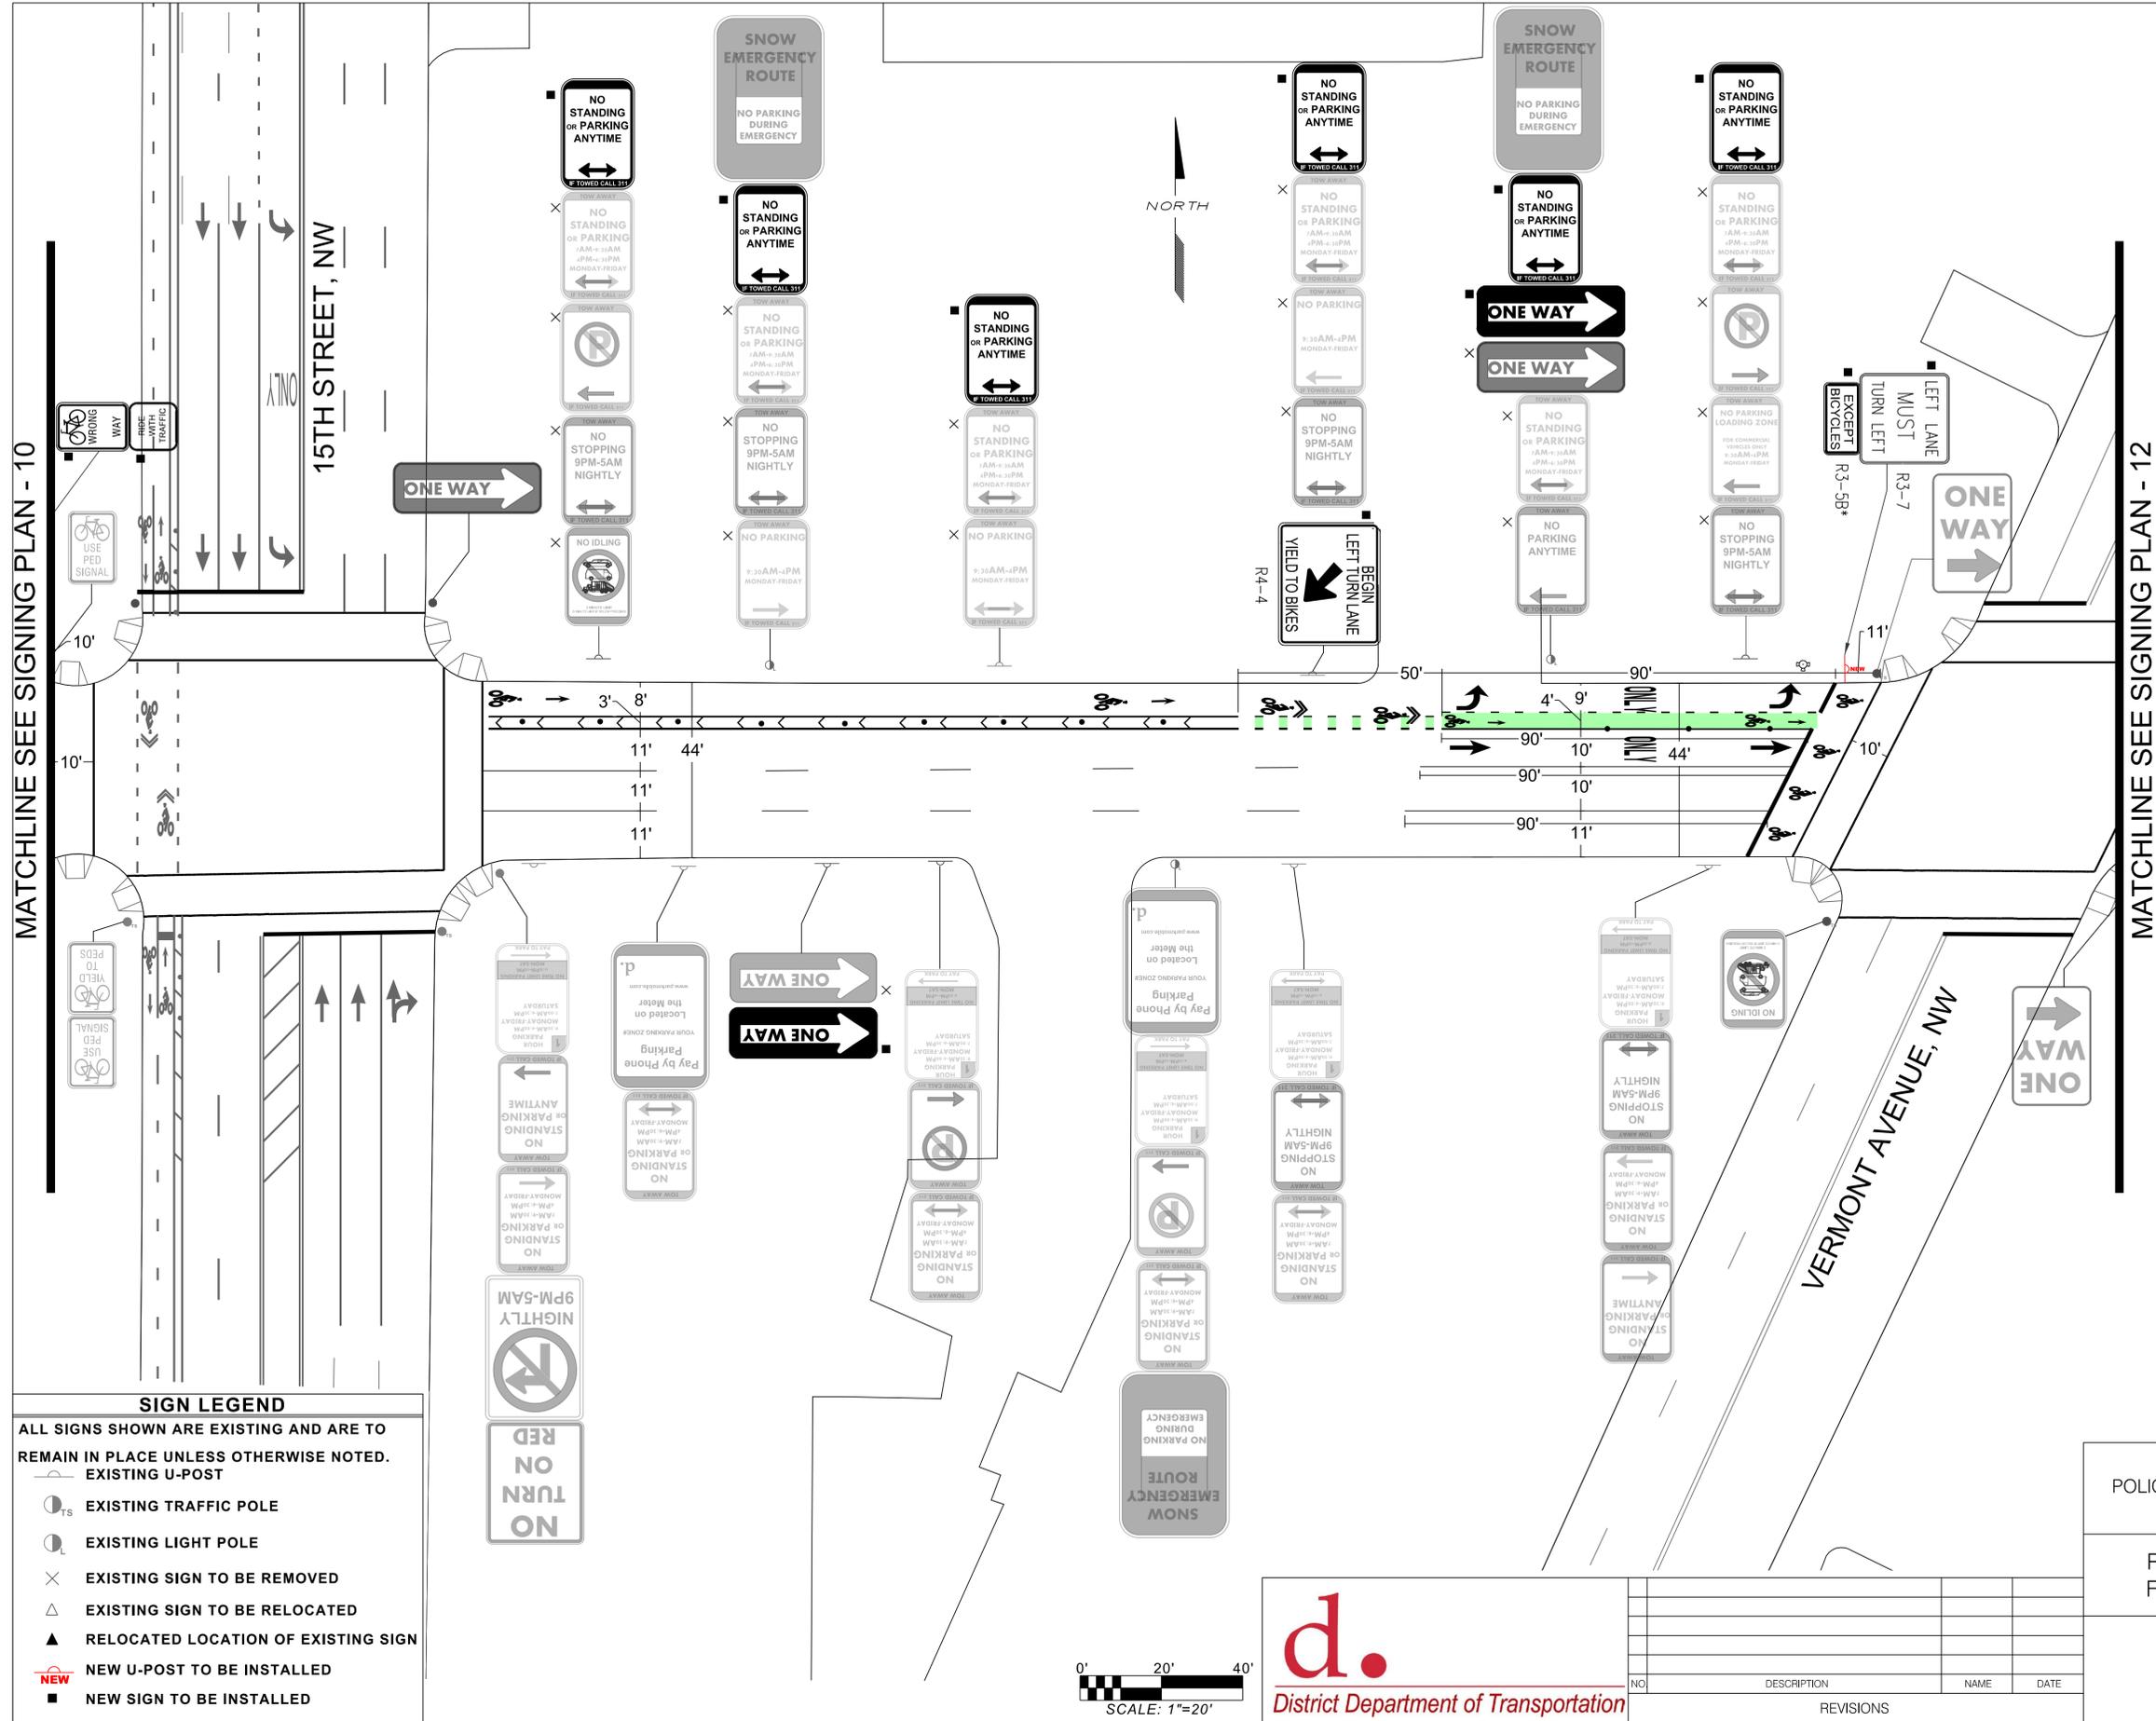


MATCHLINE SEE SIGNING PLAN - 10

MATCHLINE SEE SIGNING PLAN - 12

SIGN LEGEND

ALL SIGNS SHOWN ARE EXISTING AND ARE TO REMAIN IN PLACE UNLESS OTHERWISE NOTED.

- EXISTING U-POST
- EXISTING TRAFFIC POLE
- EXISTING LIGHT POLE
- EXISTING SIGN TO BE REMOVED
- EXISTING SIGN TO BE RELOCATED
- RELOCATED LOCATION OF EXISTING SIGN
- NEW U-POST TO BE INSTALLED
- NEW SIGN TO BE INSTALLED

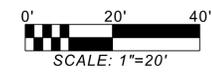

NO.	DESCRIPTION	NAME	DATE

FINAL PLANS


D.C. DEPARTMENT OF TRANSPORTATION
POLICY, PLANNING AND SUSTAINABILITY ADMINISTRATION
ACTIVE TRANSPORTATION BRANCH

RESURFACING OF L ST, NW
FROM PA AVE TO MA AVE

**PAVEMENT MARKING
AND SIGNING PLAN - 11**

PROJECT ENG. _____
DESIGNED BY _____
CHECKED BY MJG_HU
DRAWN BY _____
PROJECT MGR. _____
DIVISION CHIEF _____
DATE AUGUST 7, 2012
FILE _____
SHEET 020 OF 023


F.H.W.A. REG. NO.	STATE	FED. AID PROJECT NO.	SHEET NO.	TOTAL SHEETS
2	D.C.	8888(293)	021	023

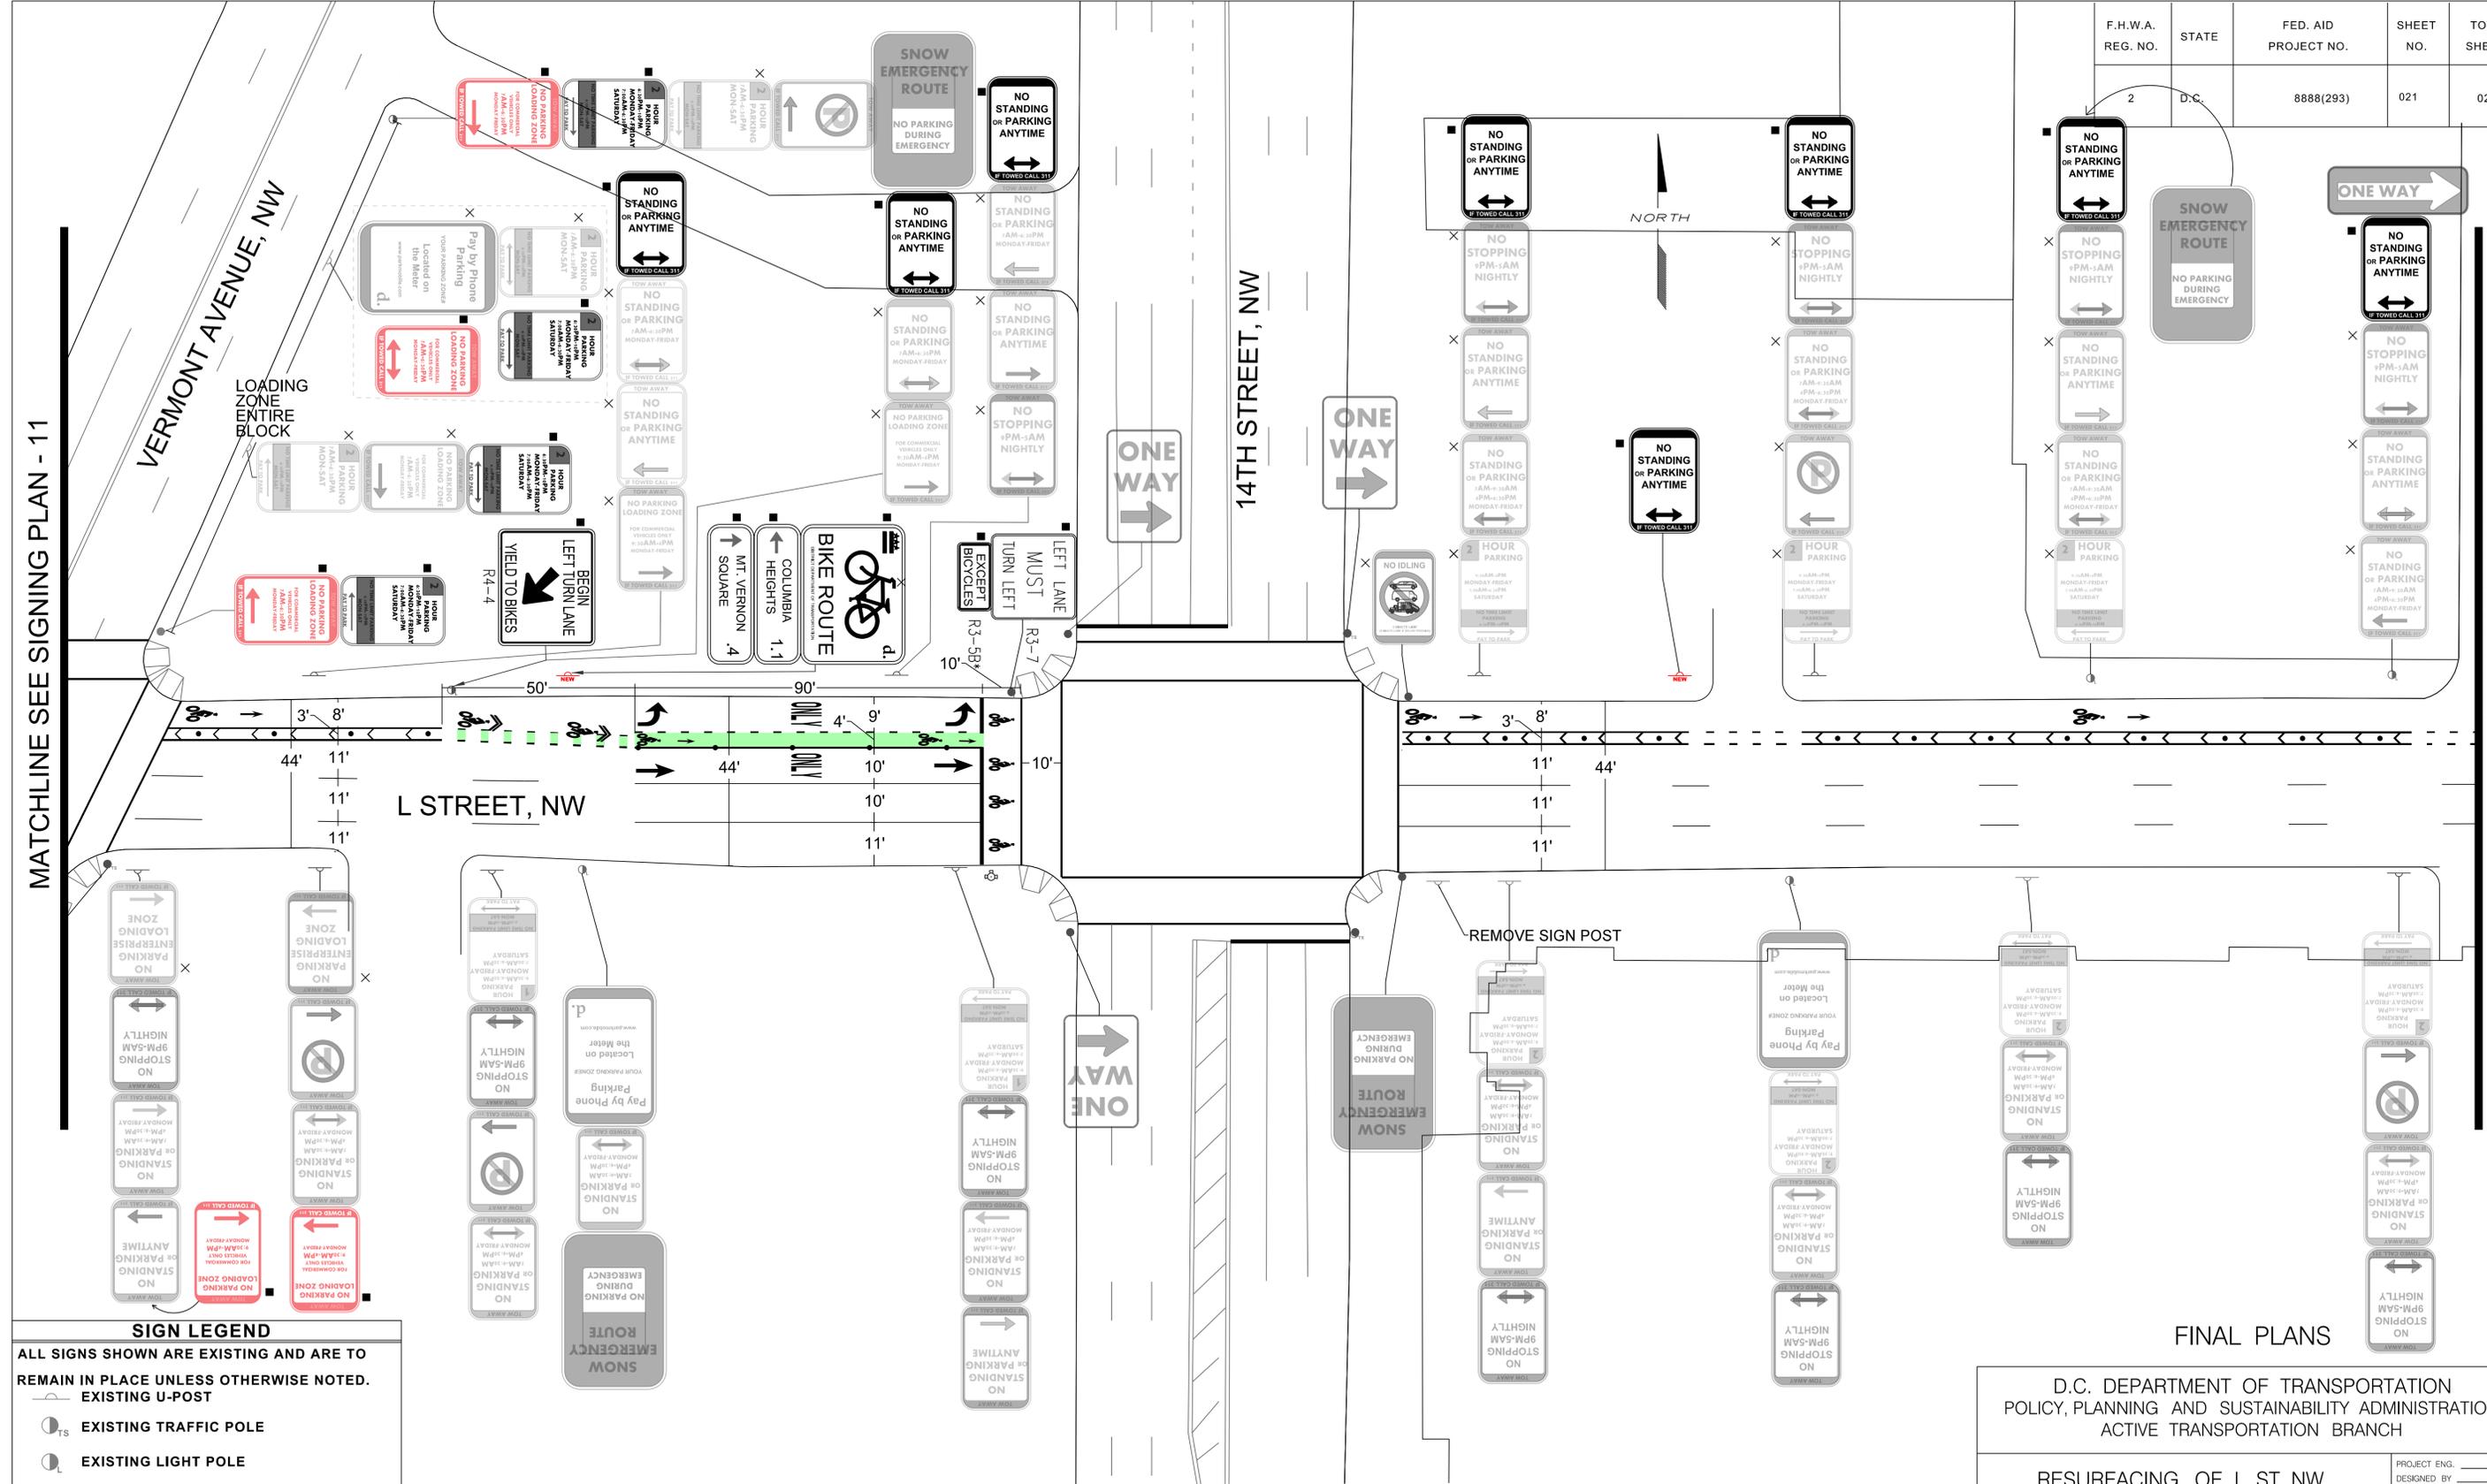

MATCHLINE SEE SIGNING PLAN - 11

MATCHLINE SEE SIGNING PLAN - 13

SIGN LEGEND	
ALL SIGNS SHOWN ARE EXISTING AND ARE TO REMAIN IN PLACE UNLESS OTHERWISE NOTED.	
EXISTING U-POST	
EXISTING TRAFFIC POLE	
EXISTING LIGHT POLE	
EXISTING SIGN TO BE REMOVED	
EXISTING SIGN TO BE RELOCATED	
RELOCATED LOCATION OF EXISTING SIGN	
NEW U-POST TO BE INSTALLED	
NEW SIGN TO BE INSTALLED	

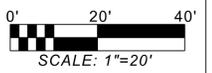

NO.	DESCRIPTION	NAME	DATE

D.C. DEPARTMENT OF TRANSPORTATION
POLICY, PLANNING AND SUSTAINABILITY ADMINISTRATION
ACTIVE TRANSPORTATION BRANCH


RESURFACING OF L ST, NW
FROM PA AVE TO MA AVE

**PAVEMENT MARKING
AND SIGNING PLAN - 12**

PROJECT ENG. _____
DESIGNED BY _____
CHECKED BY MJG_HU
DRAWN BY _____
PROJECT MGR. _____
DIVISION CHIEF _____
DATE AUGUST 7, 2012
FILE _____
SHEET 021 OF 023

FINAL PLANS

F.H.W.A. REG. NO.	STATE	FED. AID PROJECT NO.	SHEET NO.	TOTAL SHEETS
2	D.C.	8888(293)	022	023

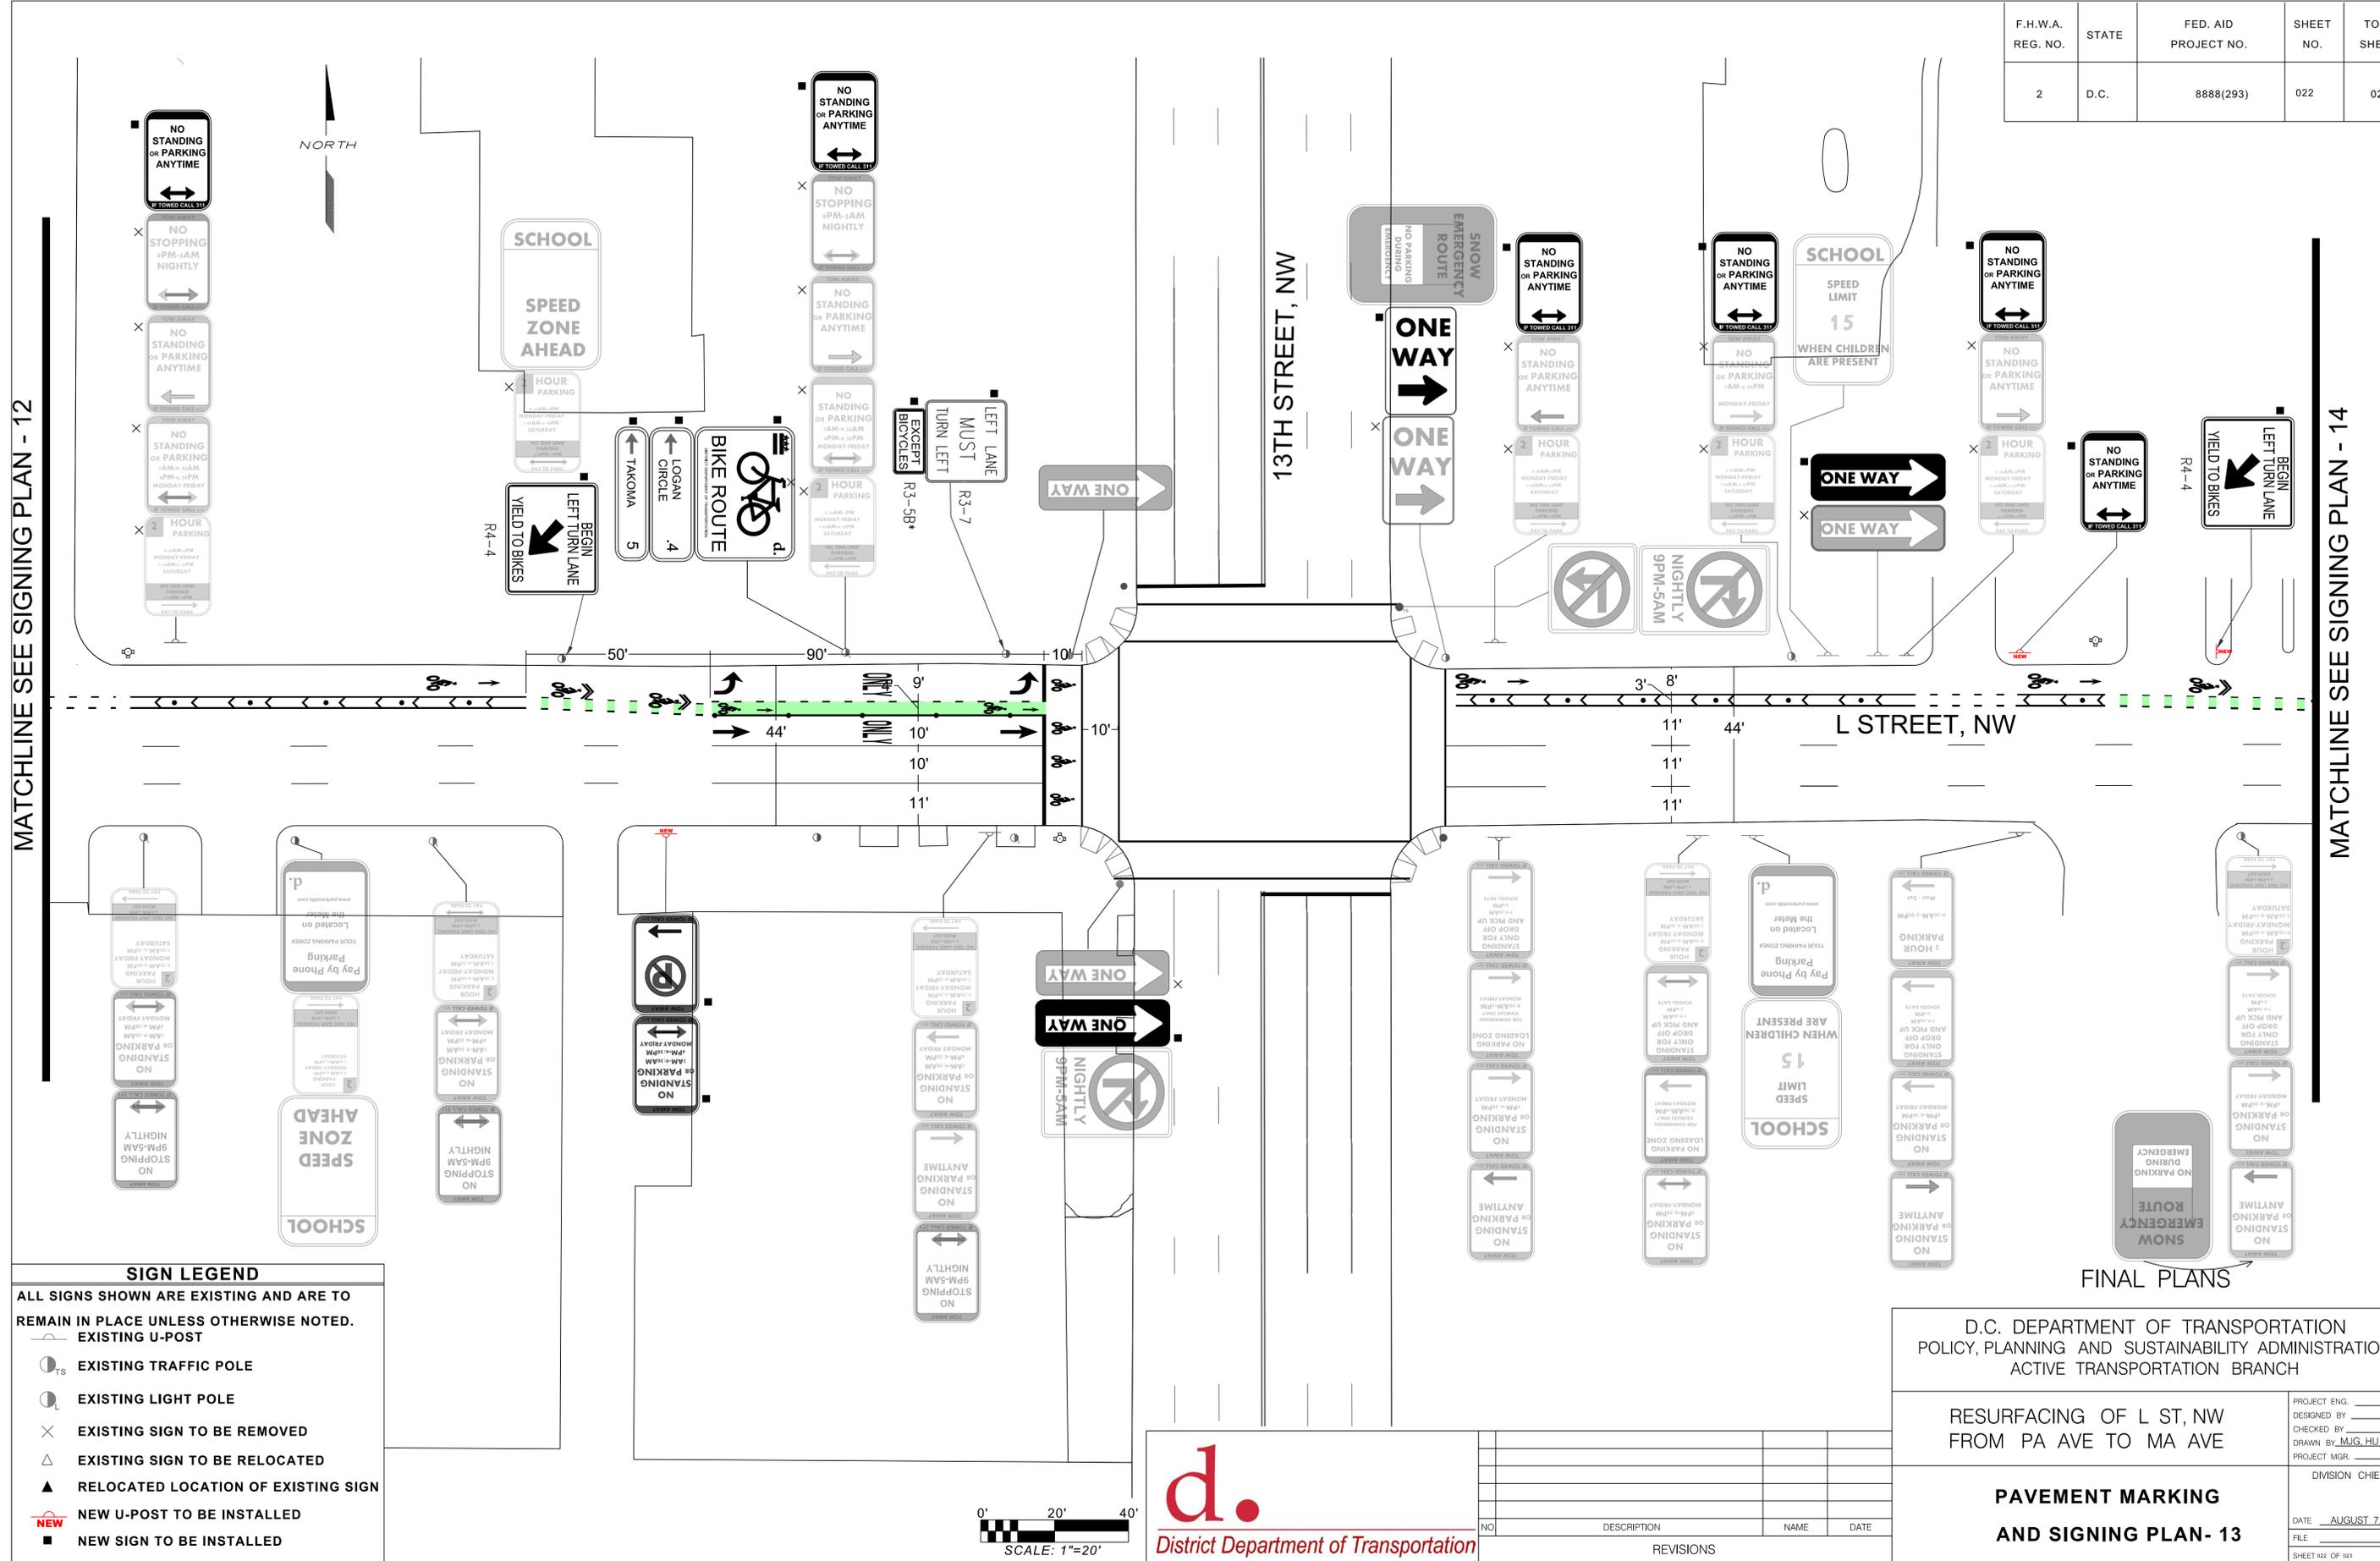


MATCHLINE SEE SIGNING PLAN - 12

MATCHLINE SEE SIGNING PLAN - 14

FINAL PLANS

SIGN LEGEND	
	EXISTING U-POST
	EXISTING TRAFFIC POLE
	EXISTING LIGHT POLE
	EXISTING SIGN TO BE REMOVED
	EXISTING SIGN TO BE RELOCATED
	RELOCATED LOCATION OF EXISTING SIGN
	NEW U-POST TO BE INSTALLED
	NEW SIGN TO BE INSTALLED

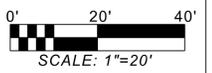

NO.	DESCRIPTION	NAME	DATE


D.C. DEPARTMENT OF TRANSPORTATION
POLICY, PLANNING AND SUSTAINABILITY ADMINISTRATION
ACTIVE TRANSPORTATION BRANCH

RESURFACING OF L ST, NW
FROM PA AVE TO MA AVE

**PAVEMENT MARKING
AND SIGNING PLAN - 13**

PROJECT ENG. _____	DESIGNED BY _____
CHECKED BY _____	DRAWN BY <u>M.J.G. HU</u>
PROJECT MGR. _____	DIVISION CHIEF _____
DATE <u>AUGUST 7, 2012</u>	FILE _____
SHEET 022 OF 023	

F.H.W.A. REG. NO.	STATE	FED. AID PROJECT NO.	SHEET NO.	TOTAL SHEETS
2	D.C.	8888(293)	023	023

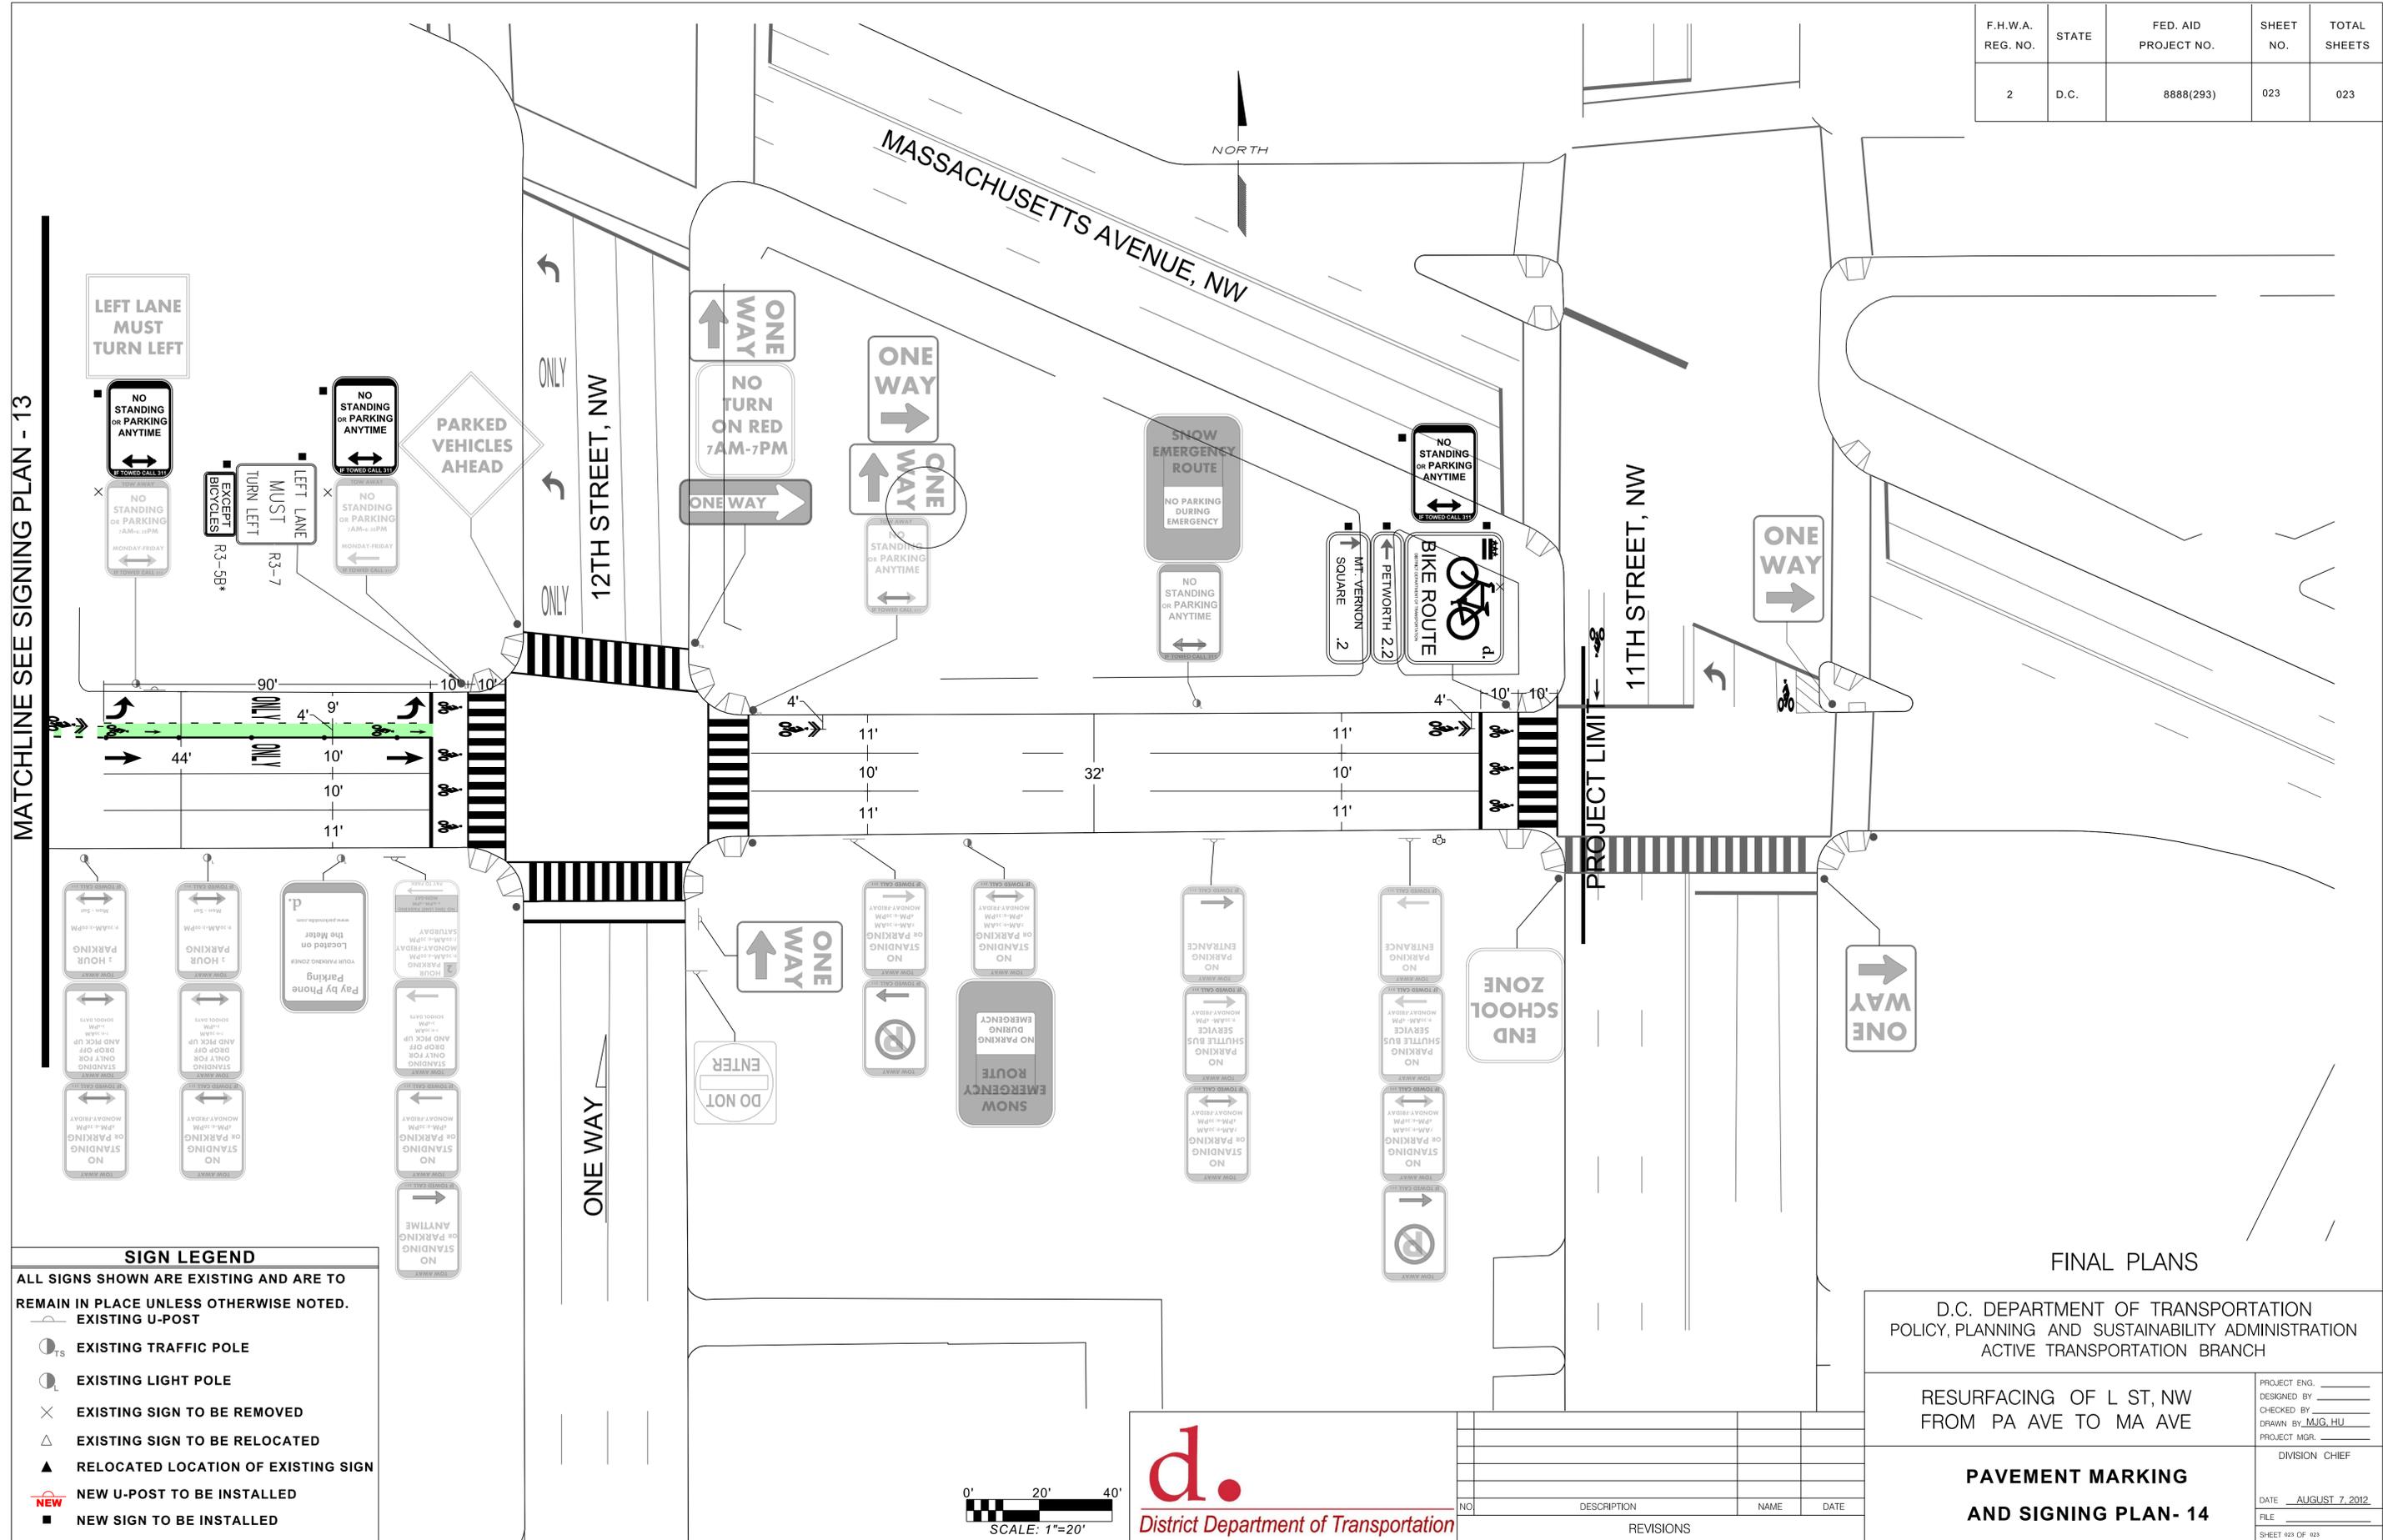

MATCHLINE SEE SIGNING PLAN - 13