


REG	STATE	PROJECT	SHEET NO.	TOTAL SHEETS
2	D.C.	N/A	001	034

# DISTRICT OF COLUMBIA DEPARTMENT OF TRANSPORTATION


## PLANS OF REVISED M STREET, N.W. CYCLE TRACK

FROM PENNSYLVANIA AVENUE, N.W.  
TO MASSACHUSETTS AVENUE, N.W.

ERADICATE & REPLACE MARKINGS = 6,970 FT = 1.32 MILES  
RESURFACING = 0,000 FT = 0.00 MILES  
UPGRADE = 0,000 FT = 0.00 MILES  
RECONSTRUCTION = 0,000 FT = 0.00 MILES  
LENGTH OF PROJECT = 6,970 FT = 1.32 MILES

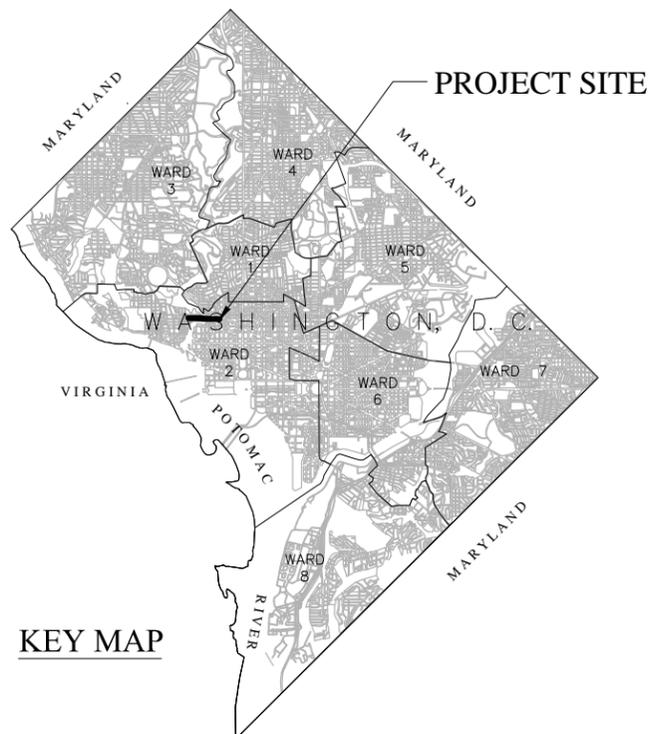

KEY MAP

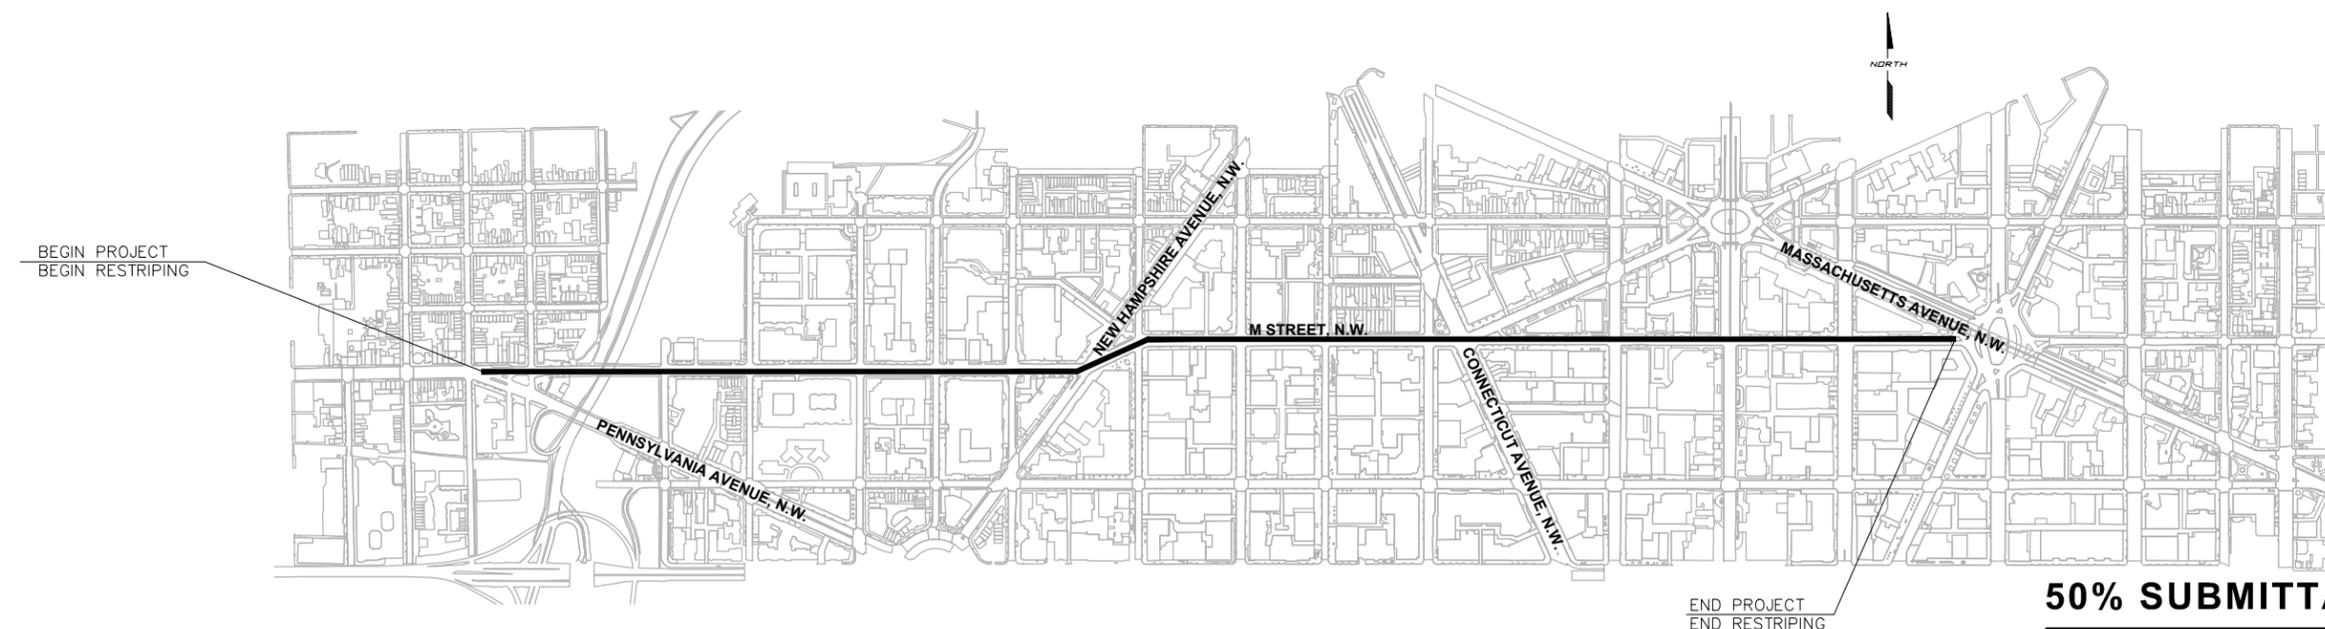

LOCATION MAP  
NOT TO SCALE



**50% SUBMITTAL OCT. 25, 2010**

DISTRICT OF COLUMBIA DEPARTMENT OF TRANSPORTATION	DEPT. OF TRANSPORTATION FEDERAL HIGHWAY ADMINISTRATION
RECOMMENDED FOR APPROVAL:  PROGRAM MANAGER IPMA / CHIEF, IPMA SUPPORT DIVISION APPROVED:  CHIEF TRANSPORTATION ENGINEER  TRANSPORTATION POLICY AND PLANNING ADMINISTRATION  TRAFFIC SERVICES ADMINISTRATION DATE: _____	APPROVED:       DIVISION ADMINISTRATOR  DATE: _____

# GENERAL NOTES

1. PARKING ZONE STRIPING - IF PARKING SIGNS ARE NOT PRESENT PLACE PARKING BEGIN AND END LINES AS FOLLOWS, UNLESS OTHERWISE SHOWN ON PLANS:  
5' MIN. FROM DRIVEWAY/ALLEY EDGES.  
25' MIN. FROM THE CURB LINE OF THE INTERSECTING ROADWAY FOR FAR SIDE OF INTERSECTIONS.  
40' MIN. FROM THE CURB LINE OF THE INTERSECTING ROADWAY FOR NEAR SIDE OF INTERSECTIONS.
2. DRIVEWAYS - NOT ALL DRIVEWAYS HAVE BEEN LOCATED FOR THIS STRIPING PLAN. FIELD VERIFY DRIVEWAY LOCATIONS BEFORE APPLYING STRIPING.  
BASE MAPPING WAS PREPARED FROM GIS DATA PROVIDED BY DDOT. ALL DIMENSIONS SHALL BE VERIFIED IN THE FIELD PRIOR TO PLACING STRIPING SYMBOLS OR SIGNS. WHEN THESE PLANS ARE IN CONFLICT WITH ACTUAL SITE CONDITIONS, PROPOSED STRIPING AND SIGNS MAY BE ADJUSTED AS DIRECTED BY THE ENGINEER.
3. ALL STRIPING WORK AND SIGNS SHALL MEET ALL APPLICABLE MANUAL ON UNIFORM TRAFFIC CONTROL (MUTCD) AND DDOT STANDARDS AND SPECIFICATIONS. SIGNS SHALL BE FABRICATED AND INSTALLED IN ACCORDANCE WITH DDOT STANDARDS AND SPECIFICATIONS.
4. ALL EXISTING PAVEMENT MARKINGS MAY NOT BE SHOWN. ALL EXISTING PAVEMENT MARKINGS THAT CONFLICT WITH PROPOSED PAVEMENT MARKINGS SHALL BE ERADICATED BY A METHOD APPROVED BY DDOT.

# MARKING LEGEND

- ① EXISTING PAVEMENT MARKINGS (TYP.)
- ② 4" WHITE THERMOPLASTIC PAVEMENT MARKING - SOLID (EDGE LINE)
- ③ 4" WHITE THERMOPLASTIC PAVEMENT MARKING - 10' STRIPE, 30' SKIP (SKIP LINE)
- ④ 4" WHITE THERMOPLASTIC PAVEMENT MARKING - 2' STRIPE, 4' SKIP (MINI-SKIP LINE)
- ⑤ 6" WHITE THERMOPLASTIC PAVEMENT MARKING - SOLID (CROSSWALK LINE/EDGE LINE)
- ⑥ 6" WHITE THERMOPLASTIC PAVEMENT MARKING - 2' STRIPE, 4' SKIP (MINI-SKIP LINE) (CYCLE TRACK CROSSWALK)
- ⑦ 8" WHITE THERMOPLASTIC PAVEMENT MARKING - SOLID (LANE LINE OR DIAGONAL)
- ⑧ 12" WHITE THERMOPLASTIC PAVEMENT MARKING - SOLID (STOP LINE)
- ⑨ 24" WHITE THERMOPLASTIC PAVEMENT MARKING - SOLID (STOP LINE OR CROSSWALK)(TYP.)
- ⑩ WHITE THERMOPLASTIC PAVEMENT MARKING ARROW SYMBOL OR TEXT (TYP.)
- ⑪ WHITE THERMOPLASTIC PAVEMENT MARKING BIKE LANE SYMBOL (TYP.) (CYCLE TRACK)
- ⑫ WHITE THERMOPLASTIC PAVEMENT MARKING SHARED LANE SYMBOL (TYP.)
- ⑬ WHITE THERMOPLASTIC PAVEMENT MARKING CHEVRON SYMBOL (TYP.)
- ⑭ 4" WHITE THERMOPLASTIC PAVEMENT MARKING - SOLID DOUBLE STRIPE
- ⑮ 4" YELLOW THERMOPLASTIC PAVEMENT MARKING- SOLID DOUBLE STRIPE
- ⑯ 4" YELLOW THERMOPLASTIC PAVEMENT MARKING- 3' STRIPE, 9' SKIP (CYCLE TRACK CENTERLINE)
- ⑰ 4" YELLOW THERMOPLASTIC PAVEMENT MARKING-SOLID (CYCLE TRACK CENTERLINE, OR DIAGONAL)
- ⑱ 4" YELLOW THERMOPLASTIC PAVEMENT MARKING - SOLID WITH SKIP LINE (10' STRIPE, 30' SKIP)
- ⑲ GREEN SURFACE TREATMENT - SUGGESTED MANUFACTURER: PRISMO TYREGRIIP OR APPROVED EQUAL

BE BEGIN ERADICATION

EE END ERADICATION

ES ERADICATE SYMBOL

# DETAILS OF PAVEMENT MARKINGS (IF SHOWN)

## ROADWAY

1. APPROACH LANE LINES TO A SIGNALIZED INTERSECTION - FOUR INCH WIDE, SOLID WHITE LINES. BEGIN AT STOP LINE AND CONTINUE FOR NINETY FEET.
2. DASH LINES
  - a) FOUR INCHES WIDE, TEN FEET LONG; SKIP SPACES THIRTY FEET LONG. THE LAST DASH LINE OF EACH BLOCK WILL VARY IN LENGTH. IF IT IS SHORTER THAN TEN FEET, CONNECT TO NEXT TO LAST DASH LINE.
  - b) DASH LINES STOP ONE FOOT BEFORE CROSSWALK BACK EDGE LINE.
3. TRAFFIC GUIDE LINES - SINGLE SOLID WHITE LINE, FOUR INCHES WIDE, TWO FEET LONG; SKIP SPACES FOUR FEET LONG. DOUBLE YELLOW LINE, FOUR INCHES WIDE, LOCATED FOUR INCHES APART; SKIP SPACES, FOUR FEET LONG.
4. ARROW OR WORD MARKINGS - SPACED THIRTY-TWO FEET APART, UNLESS OTHERWISE NOTED. SPACED FIFTEEN FEET FROM CROSSWALK.

## CYCLE TRACKS

1. CENTERLINE - SINGLE YELLOW LINE, FOUR INCHES WIDE, THREE FEET LONG; SKIP SPACES NINE FEET LONG.
2. CENTERLINE (APPROACHING INTERSECTIONS AND CHICANES ) - SINGLE SOLID YELLOW LINE, FOUR INCHES WIDE, TWENTY FIVE FEET LONG.

## STOP LINES

1. TWO FOOT WIDE (UNLESS OTHERWISE NOTED), LOCATED FIVE FEET BEFORE CROSSWALK.

## CROSSWALKS


1. PEDESTRIAN CROSSWALK - TEN FEET WIDE, UNLESS OTHERWISE NOTED.
  - a) EDGE LINES - SOLID WHITE LINES, SIX INCHES WIDE.
  - b) STRIPED CROSSWALKS - TWO FOOT WIDE WHITE STRIPES WITH TWO FOOT WIDE SPACING. MAKE STRIPES PARALLEL TO CURB LINE OF STREET.
  - c) ALL HANDICAP RAMPS MUST BE LOCATED WITHIN A CROSSWALK, INCLUDING SIDE FLARES OF RAMPS. ONE SIDE FLARE MUST ALIGN WITH BACK EDGE OF CROSSWALK IF CROSSWALK WIDTH IS GREATER THAN FIFTEEN FEET. MAXIMUM WIDTH OF CROSSWALK IS TWENTY FEET.
2. BICYCLE CROSSWALK - TEN FEET TO FOURTEEN FEET WIDE, UNLESS OTHERWISE NOTED.
  - a) EDGE LINES - SINGLE WHITE LINES, FOUR INCHES WIDE, TWO FEET LONG; SKIP SPACES FOUR FEET LONG.

## PARKING STALLS

1. SINGLE SOLID WHITE LINE, FOUR INCHES WIDE.

## NO PARKING ZONES/BUFFER

1. OUTER BUFFER/PARKING AISLE EDGE - SINGLE SOLID WHITE LINE, FOUR INCHES WIDE (NORTH OF MASSACHUSETTS AVE.) AND EIGHT INCHES WIDE (SOUTH OF MASSACHUSETTS AVE.), UNLESS OTHERWISE NOTED.
2. INNER BUFFER EDGE - SINGLE SOLID WHITE LINE, FOUR INCHES WIDE.
3. DIAGONAL OR CHEVRON BUFFER - SINGLE SOLID WHITE LINE, EIGHT INCHES WIDE, FORTY-FIVE DEGREE ANGLE, TEN FOOT ON CENTER SPACING, UNLESS OTHERWISE NOTED.

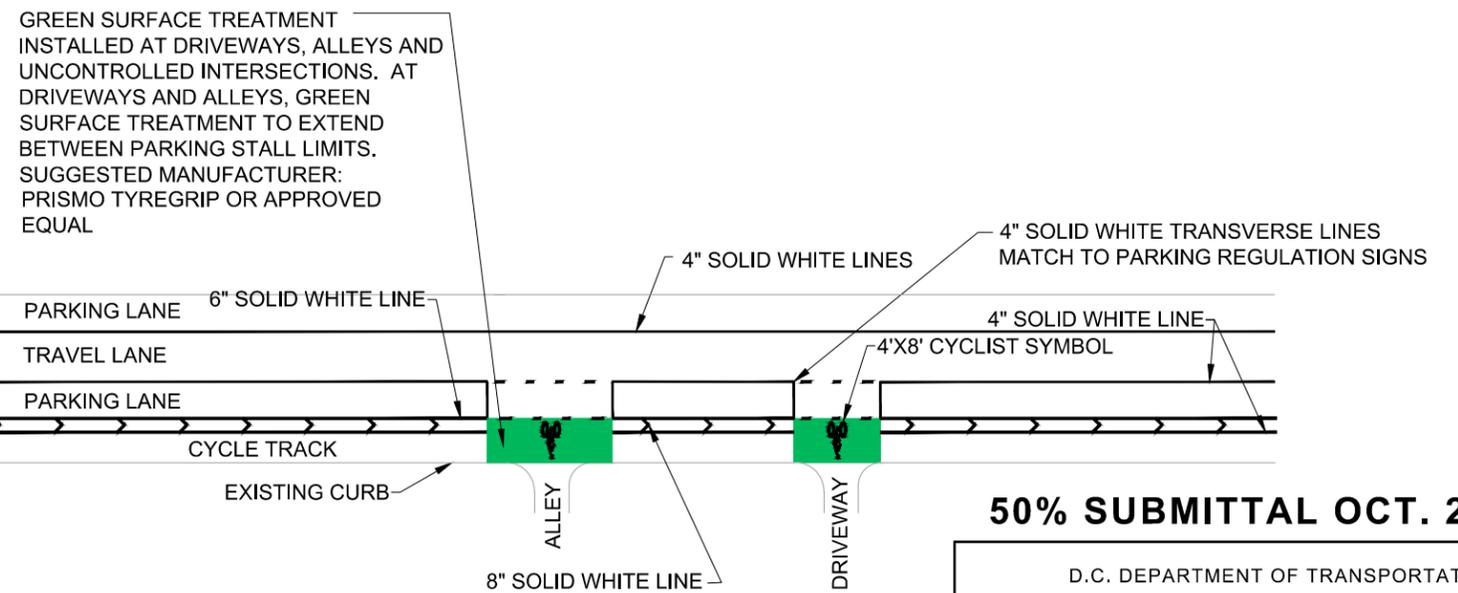

# TYPICAL LANE STRIPING

N.T.S.



NO.	DESCRIPTION	NAME	DATE

## REVISIONS

**50% SUBMITTAL OCT. 25, 2010**

D.C. DEPARTMENT OF TRANSPORTATION  
TRANSPORTATION POLICY AND PLANNING ADMINISTRATION  
PROJECT MANAGEMENT DIVISION

REHABILITATION OF M STREET, N.W.  
FROM PENNSYLVANIA AVE., N.W.  
TO MASSACHUSETTS AVE., N.W.  
WARD 2- WASHINGTON, D.C.


PROJECT ENG.	W.S.
DESIGNED BY	W.S.
CHECKED BY	E.M.
DRAWN BY	M.C.
PROJECT MGR.	W.S.
DIVISION CHIEF	
DATE	OCTOBER 2010
FILE	M_Street_Washington_DDC
DWG.	002 OF 034

# DETAIL SHEET- 1

F.H.W.A. REG. NO.	STATE	FED. AID PROJECT NO.	SHEET NO.	TOTAL SHEETS
2	D.C.	N/A	003	034


**TYPICAL CYCLE TRACK INTERSECTION ADJACENT TO ONE-WAY TRAFFIC WITH RIGHT TURN LANES**

N.T.S.

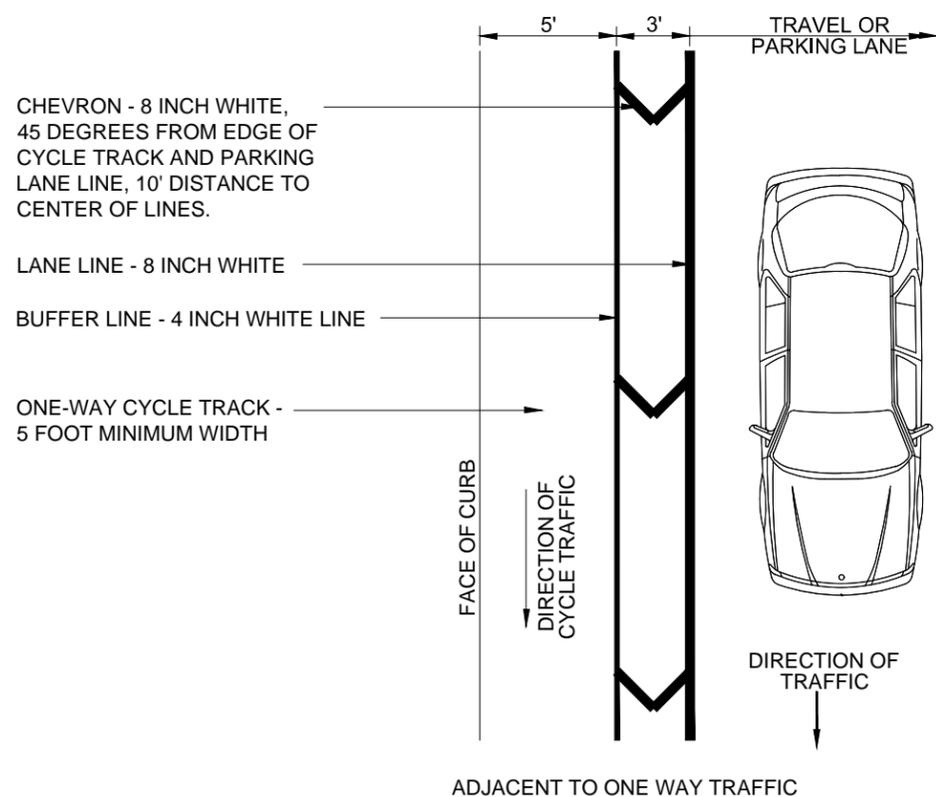

**CYCLE TRACK STRIPING**

N.T.S.

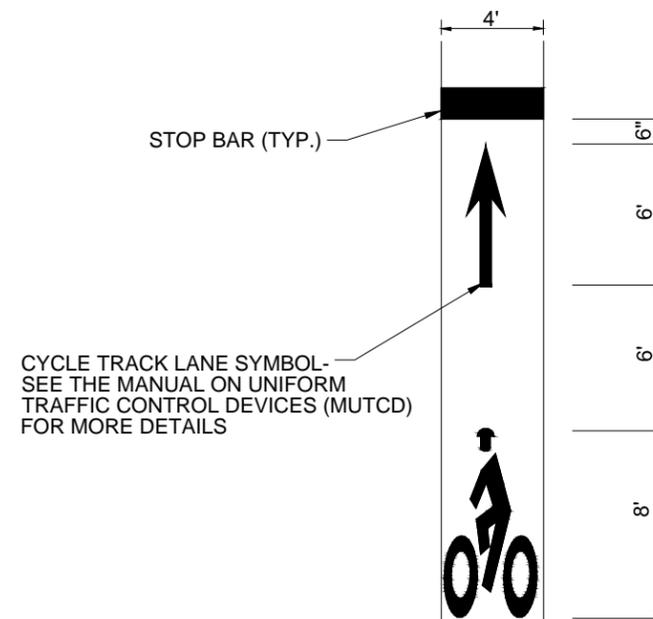

**CYCLE TRACK LANE SYMBOL (BIKE LANE) APPROACHING INTERSECTIONS (TYP.)**

N.T.S.


NOTE: SEE THE MANUAL ON UNIFORM TRAFFIC CONTROL DEVICES (MUTCD) FOR MORE DETAILS



**SHARED LANE SYMBOL WITHIN INTERSECTIONS (TYP.)**


N.T.S.

NOTE: 1. LATERAL PAVEMENT MARKING DIMENSIONS ARE TYPICALLY MEASURED TO AN ADJACENT FACE OF CURB OR TO THE CENTERLINE OF AN ADJACENT PAVEMENT MARKING AS SHOWN IN THE DRAWINGS.

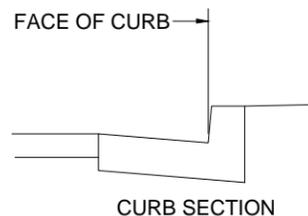

**TYPICAL LATERAL STRIPING DIMENSIONS**

N.T.S.

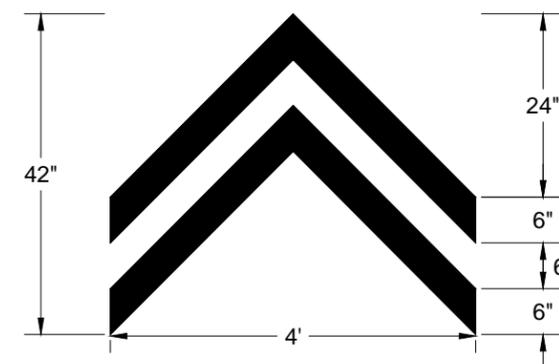

**CHEVRONS (REFER TO SHARED LANE SYMBOL)**

N.T.S.

NOTE: SEE THE MANUAL ON UNIFORM TRAFFIC CONTROL DEVICES (MUTCD) FOR MORE DETAILS. DRIVEWAYS AND ALLEYS TO HAVE SYMBOLS WITHOUT CHEVRONS



**BIKE LANE SYMBOL WITHIN DRIVEWAYS AND ALLEYS**

N.T.S.

**50% SUBMITTAL OCT. 25, 2010**

D.C. DEPARTMENT OF TRANSPORTATION  
TRANSPORTATION POLICY AND PLANNING ADMINISTRATION  
PROJECT MANAGEMENT DIVISION

REHABILITATION OF M STREET, N.W.  
FROM PENNSYLVANIA AVE., N.W.  
TO MASSACHUSETTS AVE., N.W.  
WARD 2- WASHINGTON, D.C.

PROJECT ENG. W.S.  
DESIGNED BY W.S.  
CHECKED BY E.M.  
DRAWN BY M.C.  
PROJECT MGR. W.S.

DIVISION CHIEF




**DETAIL SHEET - 2**

DATE OCTOBER 2010  
FILE M-Street-Worship-DIVIS  
DWG. 003 OF 034



NO.	DESCRIPTION	NAME	DATE
REVISIONS			

F.H.W.A. REG. NO.	STATE	FED. AID PROJECT NO.	SHEET NO.	TOTAL SHEETS
2	D.C.	N/A	004	034

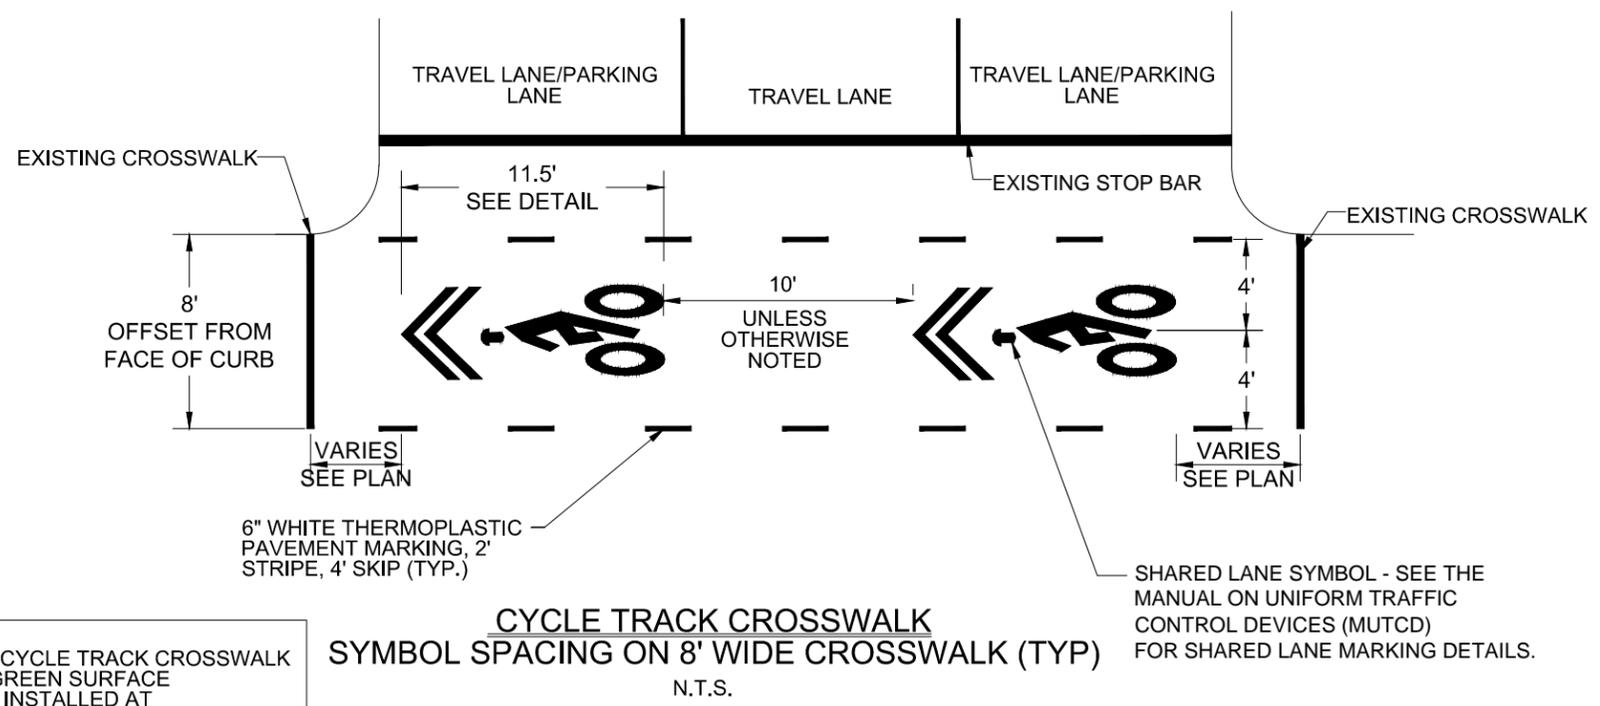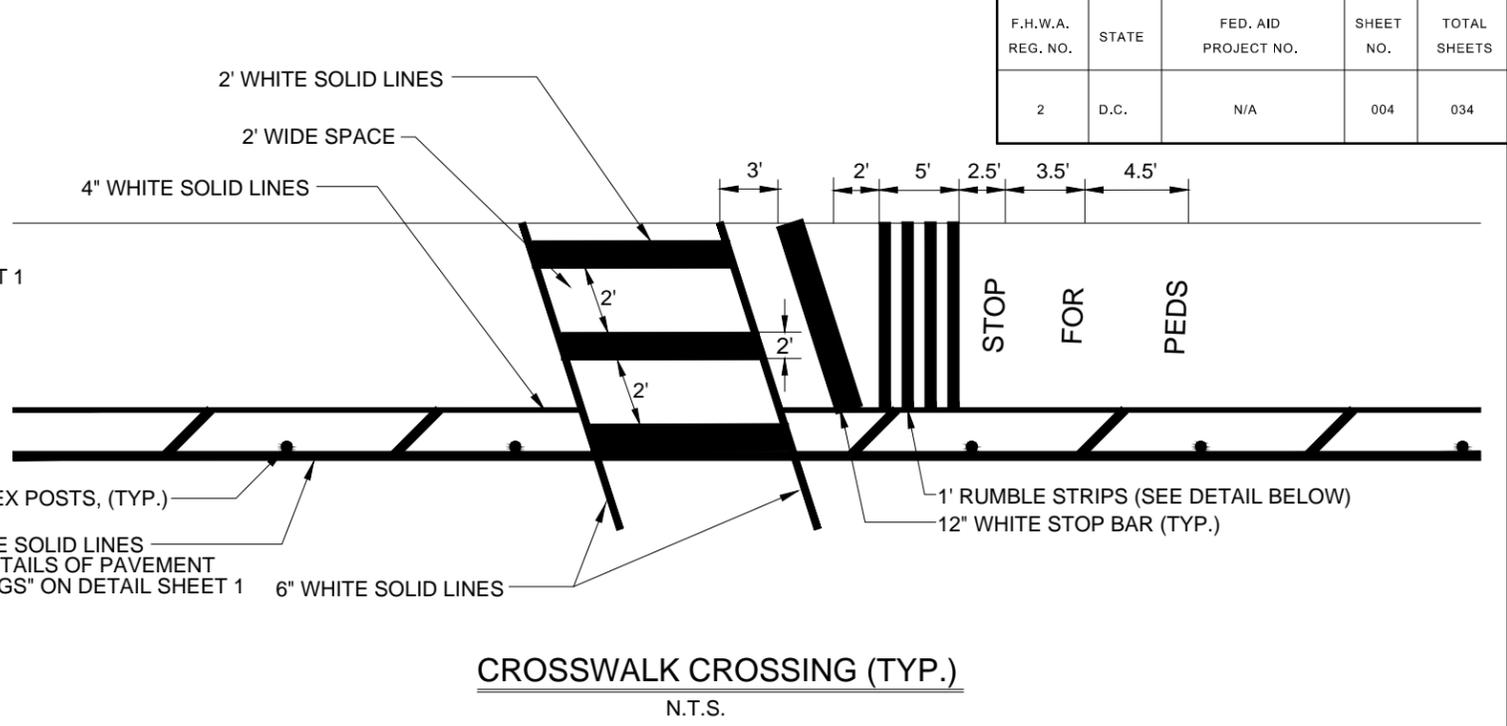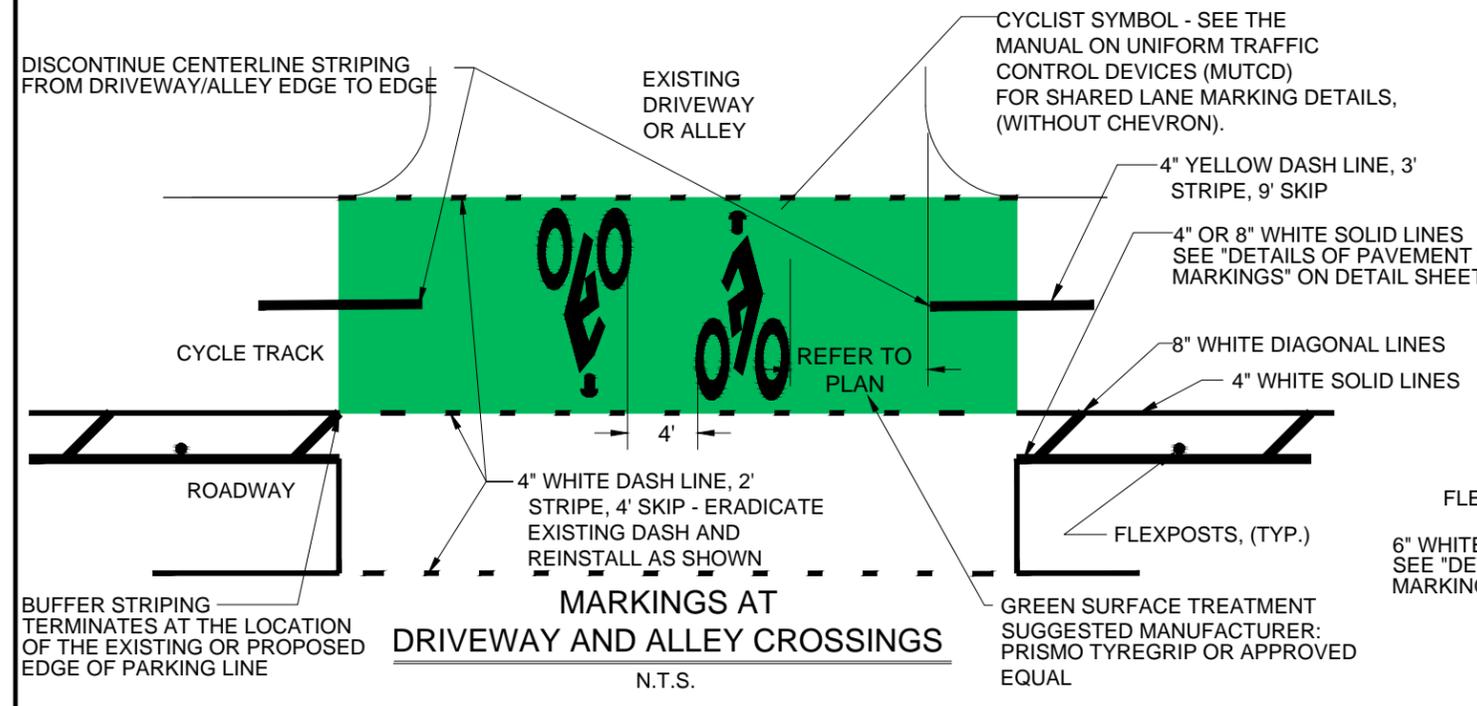

NOTE:  
THE ENTIRE CYCLE TRACK CROSSWALK WILL HAVE GREEN SURFACE TREATMENT INSTALLED AT UNCONTROLLED INTERSECTIONS ONLY (SEE PLAN)

SUGGESTED MANUFACTURER:  
PRISMO TYPEGRIP OR APPROVED EQUAL

**50% SUBMITTAL OCT. 25, 2010**

D.C. DEPARTMENT OF TRANSPORTATION  
TRANSPORTATION POLICY AND PLANNING ADMINISTRATION  
PROJECT MANAGEMENT DIVISION

REHABILITATION OF M STREET, N.W.  
FROM PENNSYLVANIA AVE., N.W.  
TO MASSACHUSETTS AVE., N.W.  
WARD 2- WASHINGTON, D.C.

PROJECT ENG.	W.S.
DESIGNED BY	W.S.
CHECKED BY	E.M.
DRAWN BY	M.C.
PROJECT MGR.	W.S.
DIVISION CHIEF	
DATE	OCTOBER 2010
FILE	M_Street_Washington.DWG
DWG.	004 OF 034

**DETAIL SHEET- 3**



NO.	DESCRIPTION	NAME	DATE
REVISIONS			







F.H.W.A. REG. NO.	STATE	FED. AID PROJECT NO.	SHEET NO.	TOTAL SHEETS
2	D.C.	N/A	008	034

**SIGN QUANTITIES**

**PAVEMENT MARKING QUANTITIES**

**50% SUBMITTAL OCT. 25, 2010**

D.C. DEPARTMENT OF TRANSPORTATION  
 TRANSPORTATION POLICY AND PLANNING ADMINISTRATION  
 PROJECT MANAGEMENT DIVISION

REHABILITATION OF M STREET, N.W.  
 FROM PENNSYLVANIA AVE., N.W.  
 TO MASSACHUSETTS AVE., N.W.  
 WARD 2- WASHINGTON, D.C.

PROJECT ENG. W.S.  
 DESIGNED BY W.S.  
 CHECKED BY E.M.  
 DRAWN BY M.C.  
 PROJECT MGR. W.S.  
 DIVISION CHIEF  
 DATE OCTOBER 2010  
 FILE M\_Signs\_Working.DWG  
 DWG. 008 OF 034



**TooleDesignGroup**  
 6225 BELCREST ROAD, SUITE 400  
 HYATTSVILLE, MARYLAND 20782  
 PLANNING | ENGINEERING  
 301.927.1900


NO.	DESCRIPTION	NAME	DATE

REVISIONS

**DETAIL SHEET- 7**




F.H.W.A. REG. NO.	STATE	FED. AID PROJECT NO.	SHEET NO.	TOTAL SHEETS
2	D.C.	N/A	009	033

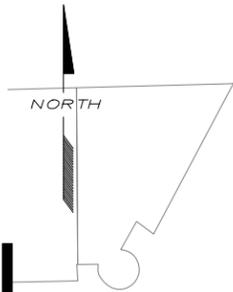

MATCHLINE SEE STRIPING PLAN - 1

MATCHLINE SEE STRIPING PLAN - 3

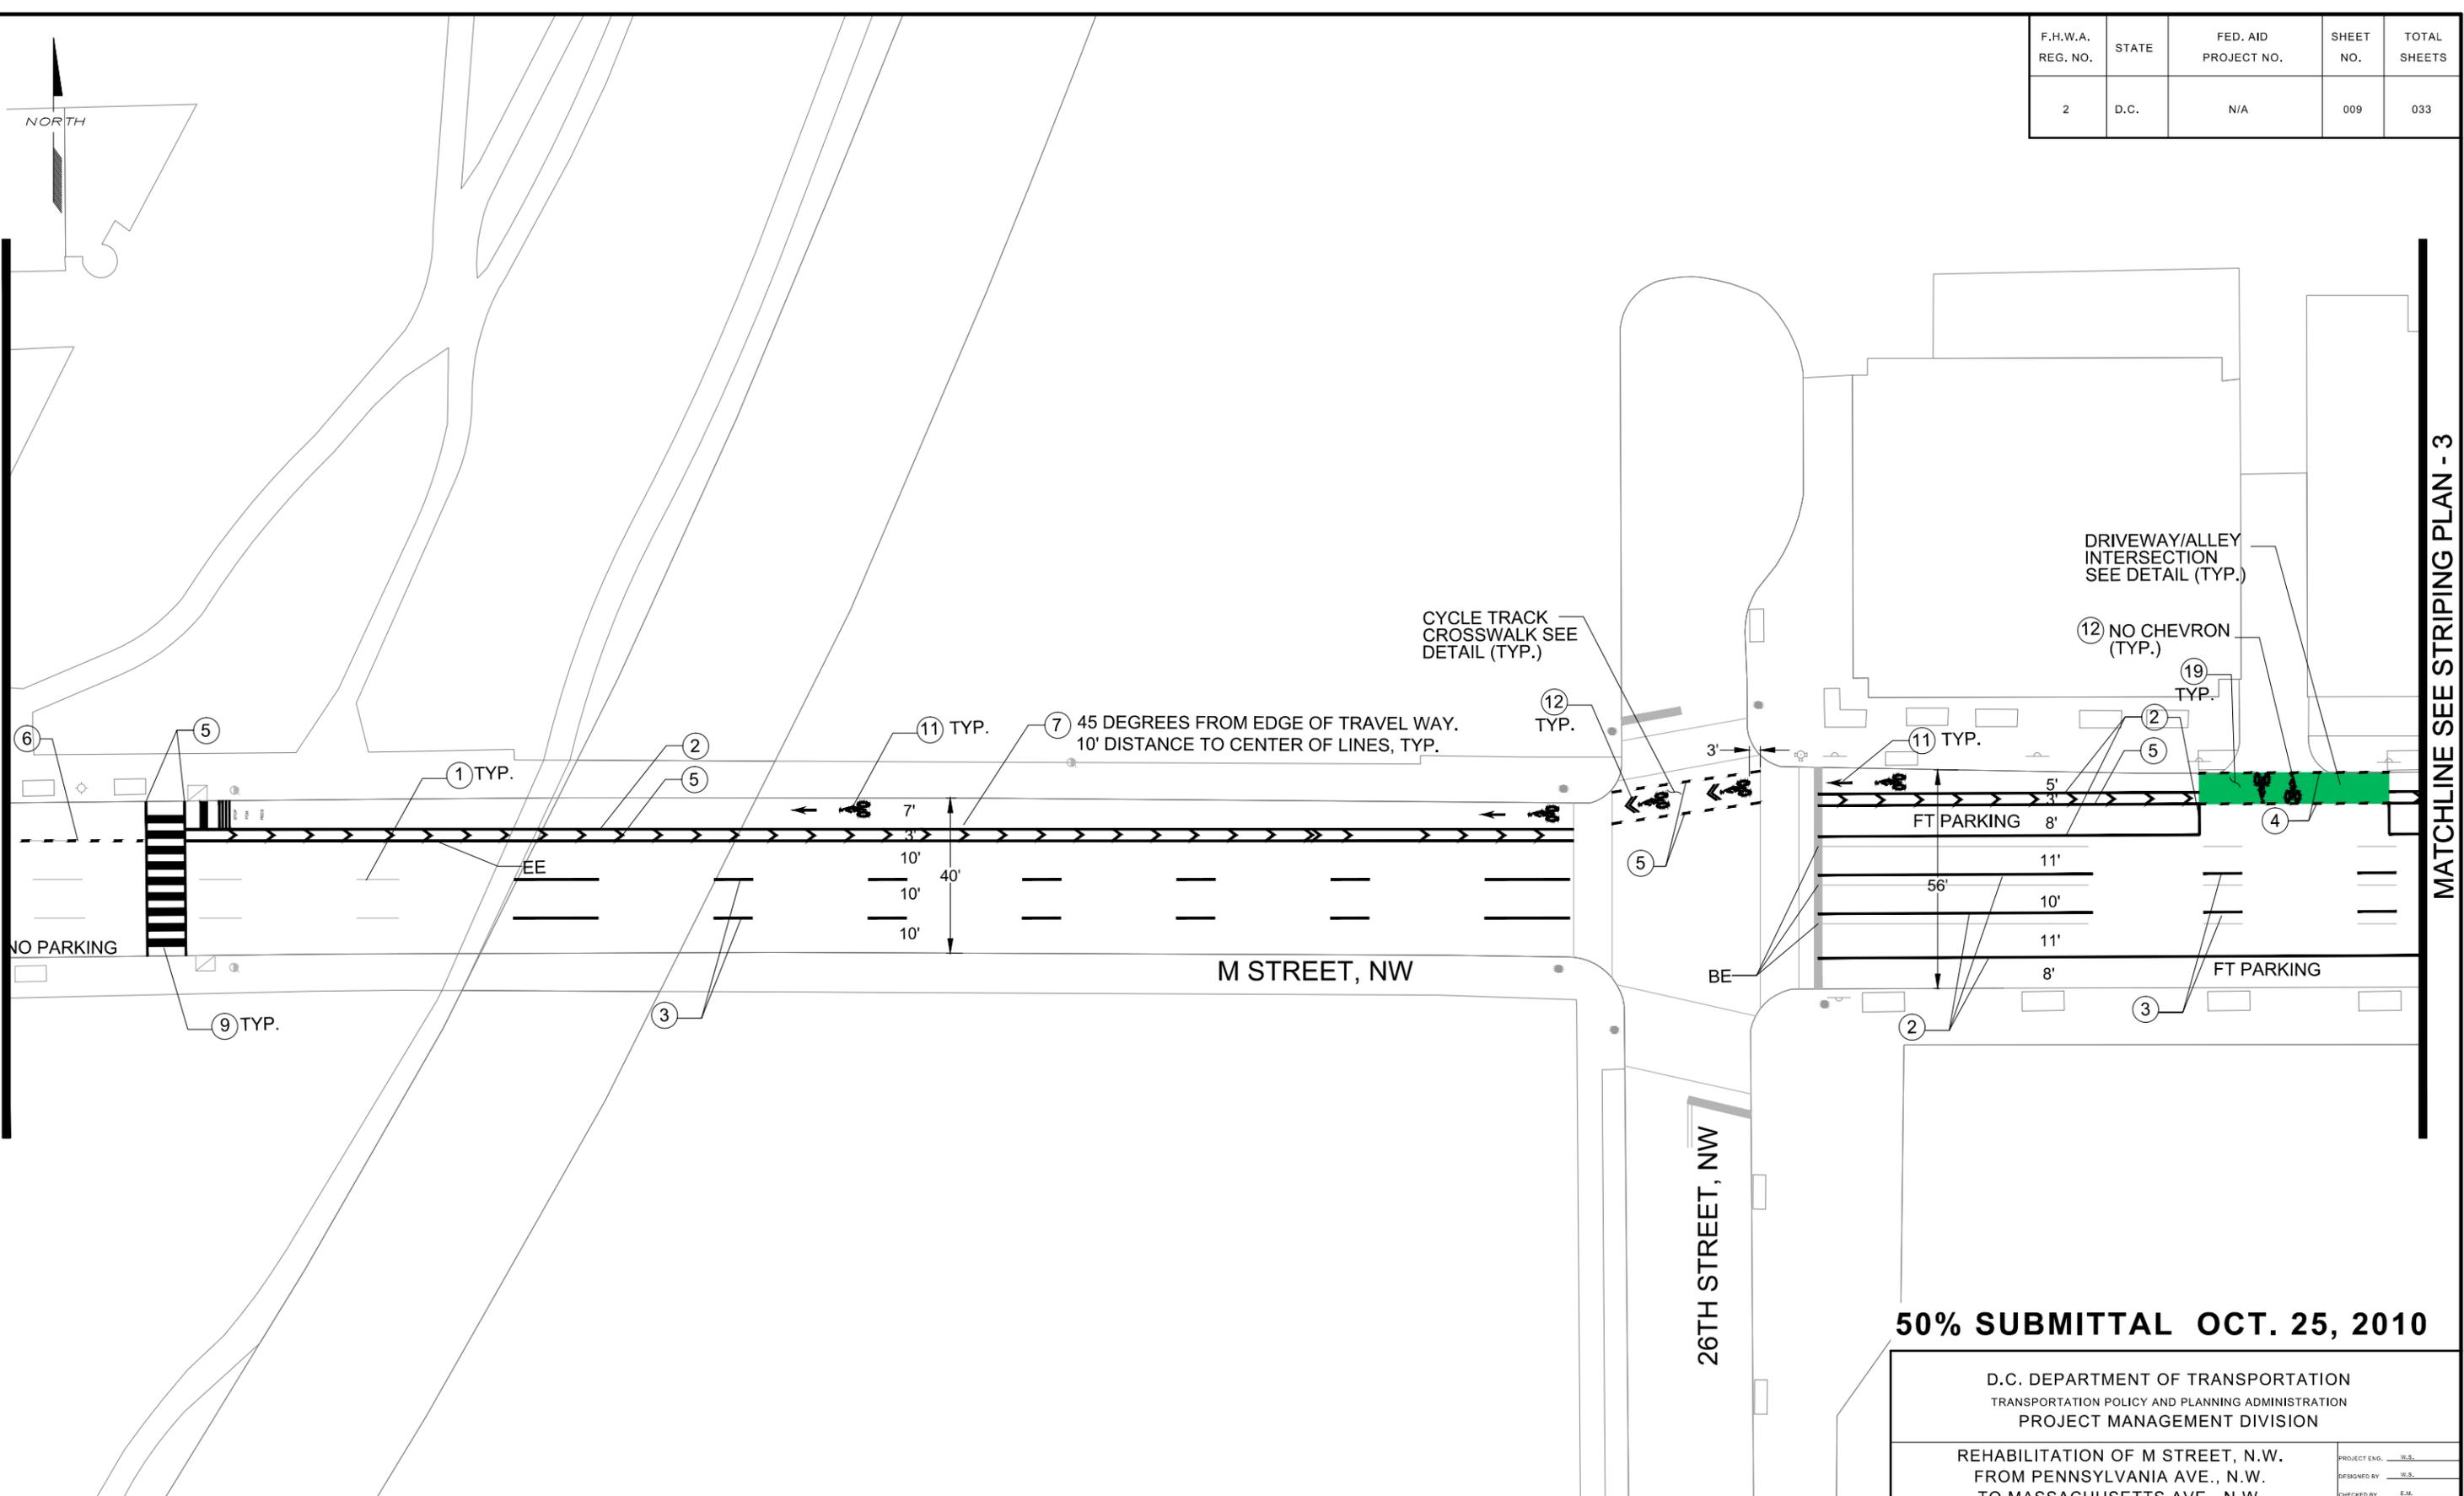


**50% SUBMITTAL OCT. 25, 2010**

D.C. DEPARTMENT OF TRANSPORTATION  
TRANSPORTATION POLICY AND PLANNING ADMINISTRATION  
PROJECT MANAGEMENT DIVISION

REHABILITATION OF M STREET, N.W.  
FROM PENNSYLVANIA AVE., N.W.  
TO MASSACHUSETTS AVE., N.W.  
WARD 2- WASHINGTON, D.C.

PROJECT ENG. _____ W.S.	DESIGNED BY _____ W.S.
CHECKED BY _____ E.M.	DRAWN BY _____ M.C.
PROJECT MGR. _____ W.S.	DIVISION CHIEF _____
<b>STRIPING PLAN-2</b>	
DATE: 08 JULY 2010	
FILE: M_Street_Working.DWG	
DWG: 009 04 033	

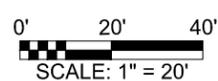

**TooleDesignGroup**  
6525 BELCREST ROAD, SUITE 400  
HYATTSVILLE, MARYLAND 20782

PLANNING | ENGINEERING  
301.927.1900


NO.	DESCRIPTION	NAME	DATE
REVISIONS			

F.H.W.A. REG. NO.	STATE	FED. AID PROJECT NO.	SHEET NO.	TOTAL SHEETS
2	D.C.	N/A	010	033



MATCHLINE SEE STRIPING PLAN - 2

MATCHLINE SEE STRIPING PLAN - 4

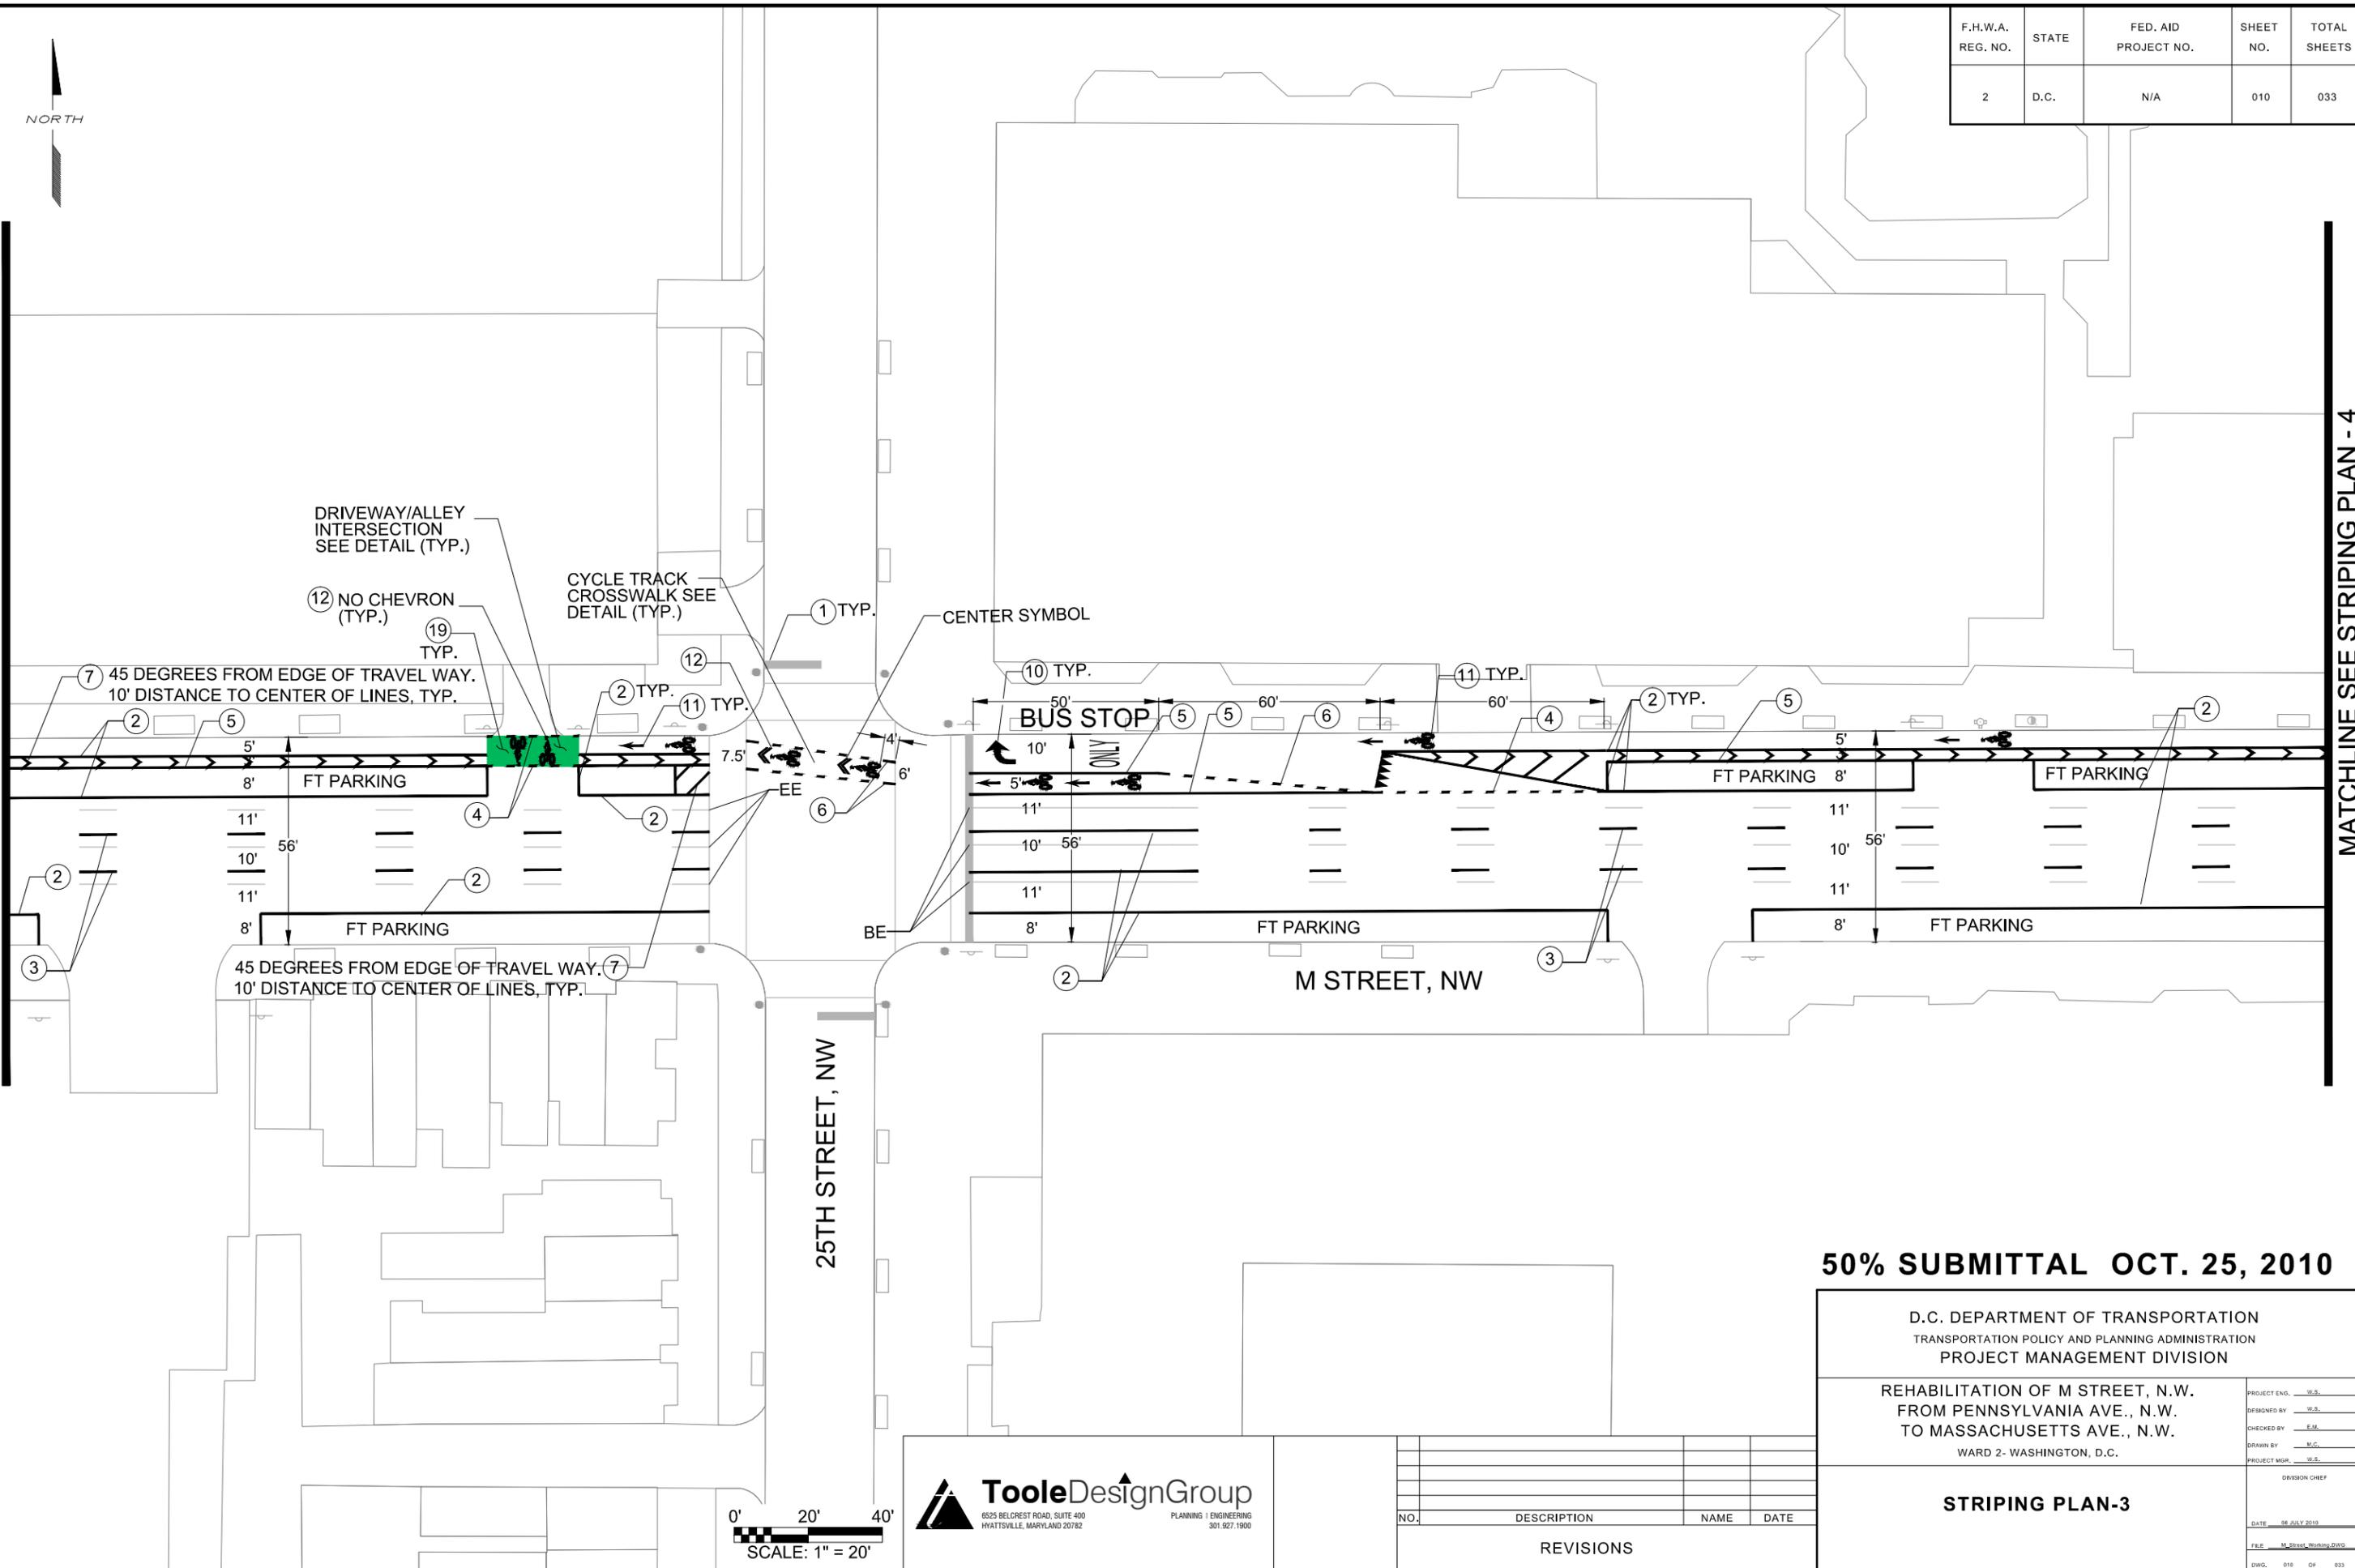

DRIVEWAY/ALLEY INTERSECTION SEE DETAIL (TYP.)

12 NO CHEVRON (TYP.)

CYCLE TRACK CROSSWALK SEE DETAIL (TYP.)

CENTER SYMBOL

BUS STOP

45 DEGREES FROM EDGE OF TRAVEL WAY, 10' DISTANCE TO CENTER OF LINES, TYP.

M STREET, NW

25TH STREET, NW

FT PARKING


FT PARKING

FT PARKING

FT PARKING

FT PARKING

FT PARKING

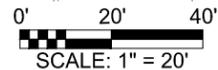

NO.	DESCRIPTION	NAME	DATE

**50% SUBMITTAL OCT. 25, 2010**

D.C. DEPARTMENT OF TRANSPORTATION  
TRANSPORTATION POLICY AND PLANNING ADMINISTRATION  
PROJECT MANAGEMENT DIVISION

REHABILITATION OF M STREET, N.W.  
FROM PENNSYLVANIA AVE., N.W.  
TO MASSACHUSETTS AVE., N.W.  
WARD 2- WASHINGTON, D.C.

**STRIPING PLAN-3**


PROJECT ENG.	W.S.
DESIGNED BY	W.S.
CHECKED BY	E.M.
DRAWN BY	M.C.
PROJECT MGR.	W.S.
DIVISION CHIEF	
DATE	08 JULY 2010
FILE	M_Street_Working.DWG
DWG.	010 OF 033

F.H.W.A. REG. NO.	STATE	FED. AID PROJECT NO.	SHEET NO.	TOTAL SHEETS
2	D.C.	N/A	005	033



MATCHLINE SEE STRIPING PLAN - 3

MATCHLINE SEE STRIPING PLAN - 5

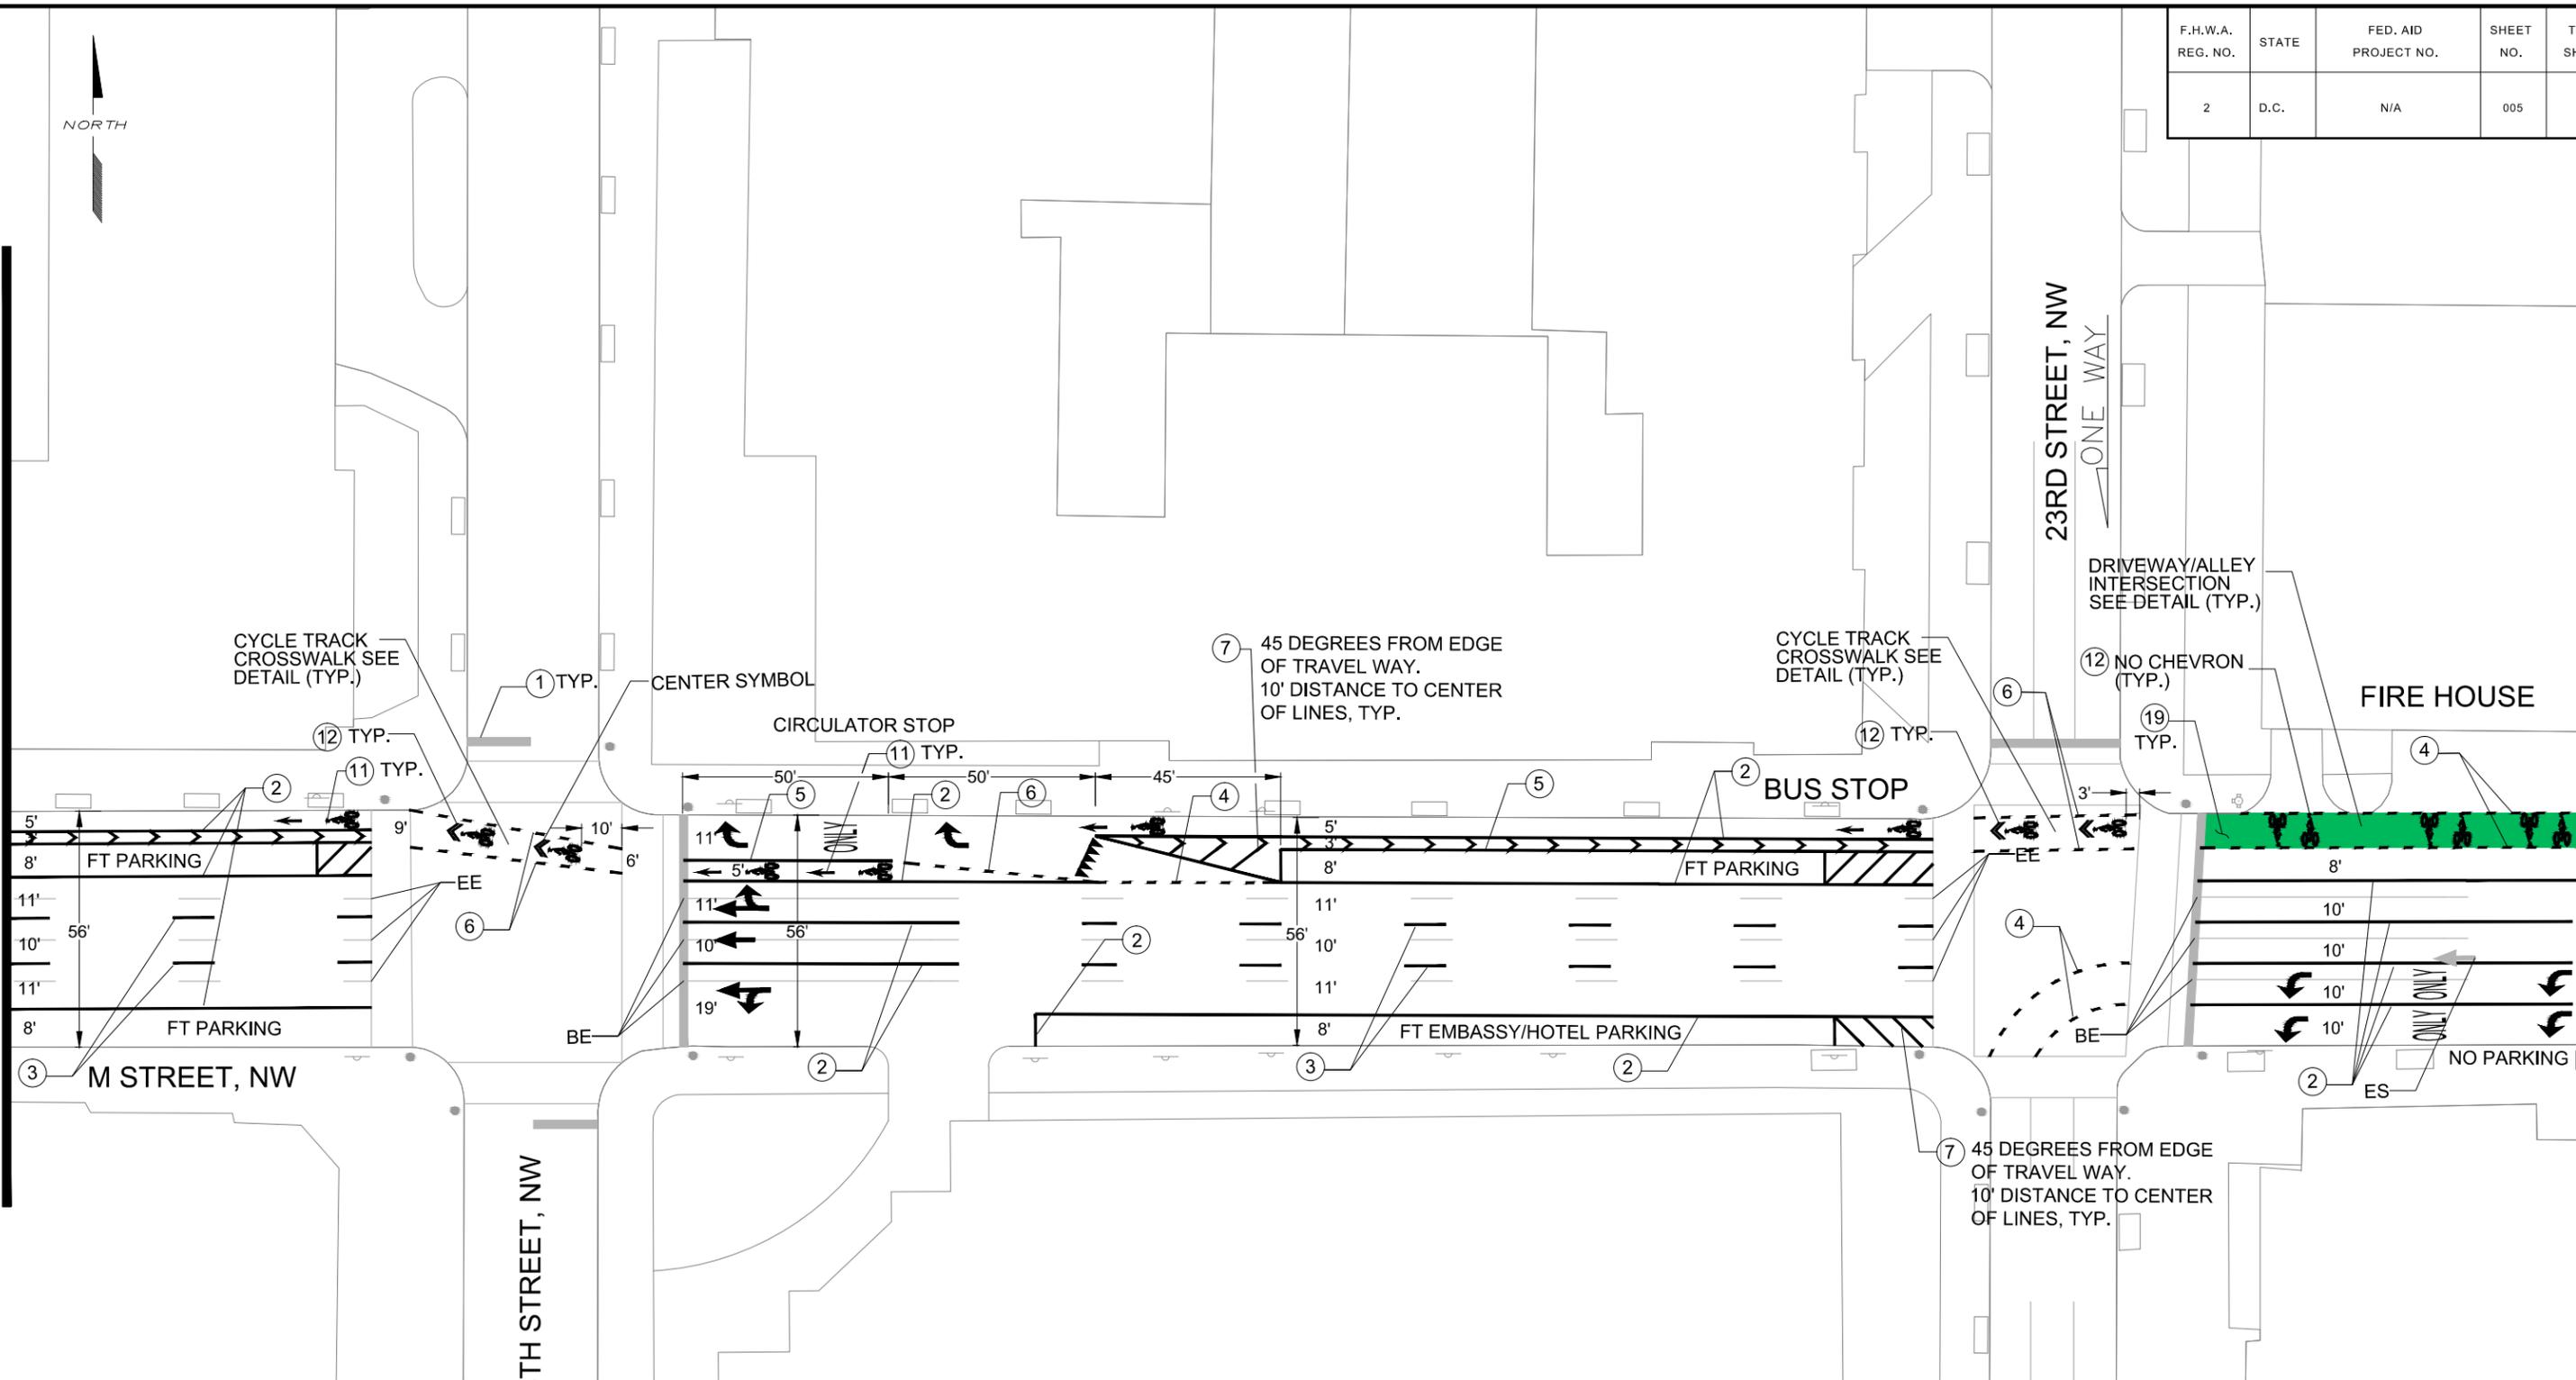


**50% SUBMITTAL OCT. 25, 2010**

D.C. DEPARTMENT OF TRANSPORTATION  
TRANSPORTATION POLICY AND PLANNING ADMINISTRATION  
PROJECT MANAGEMENT DIVISION

REHABILITATION OF M STREET, N.W.  
FROM PENNSYLVANIA AVE., N.W.  
TO MASSACHUSETTS AVE., N.W.  
WARD 2- WASHINGTON, D.C.

PROJECT ENG.	W.S.
DESIGNED BY	W.S.
CHECKED BY	E.M.
DRAWN BY	M.C.
PROJECT MGR.	W.S.
DIVISION CHIEF	
<b>STRIPING PLAN-4</b>	
DATE	08 JULY 2010
FILE	M_Street_Working.DWG
DWG.	005 04 033

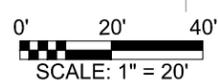

NO.	DESCRIPTION	NAME	DATE
REVISIONS			


F.H.W.A. REG. NO.	STATE	FED. AID PROJECT NO.	SHEET NO.	TOTAL SHEETS
2	D.C.	N/A	005	033



MATCHLINE SEE STRIPING PLAN - 4


MATCHLINE SEE STRIPING PLAN - 6

22ND STREET, NW  
ONE WAY

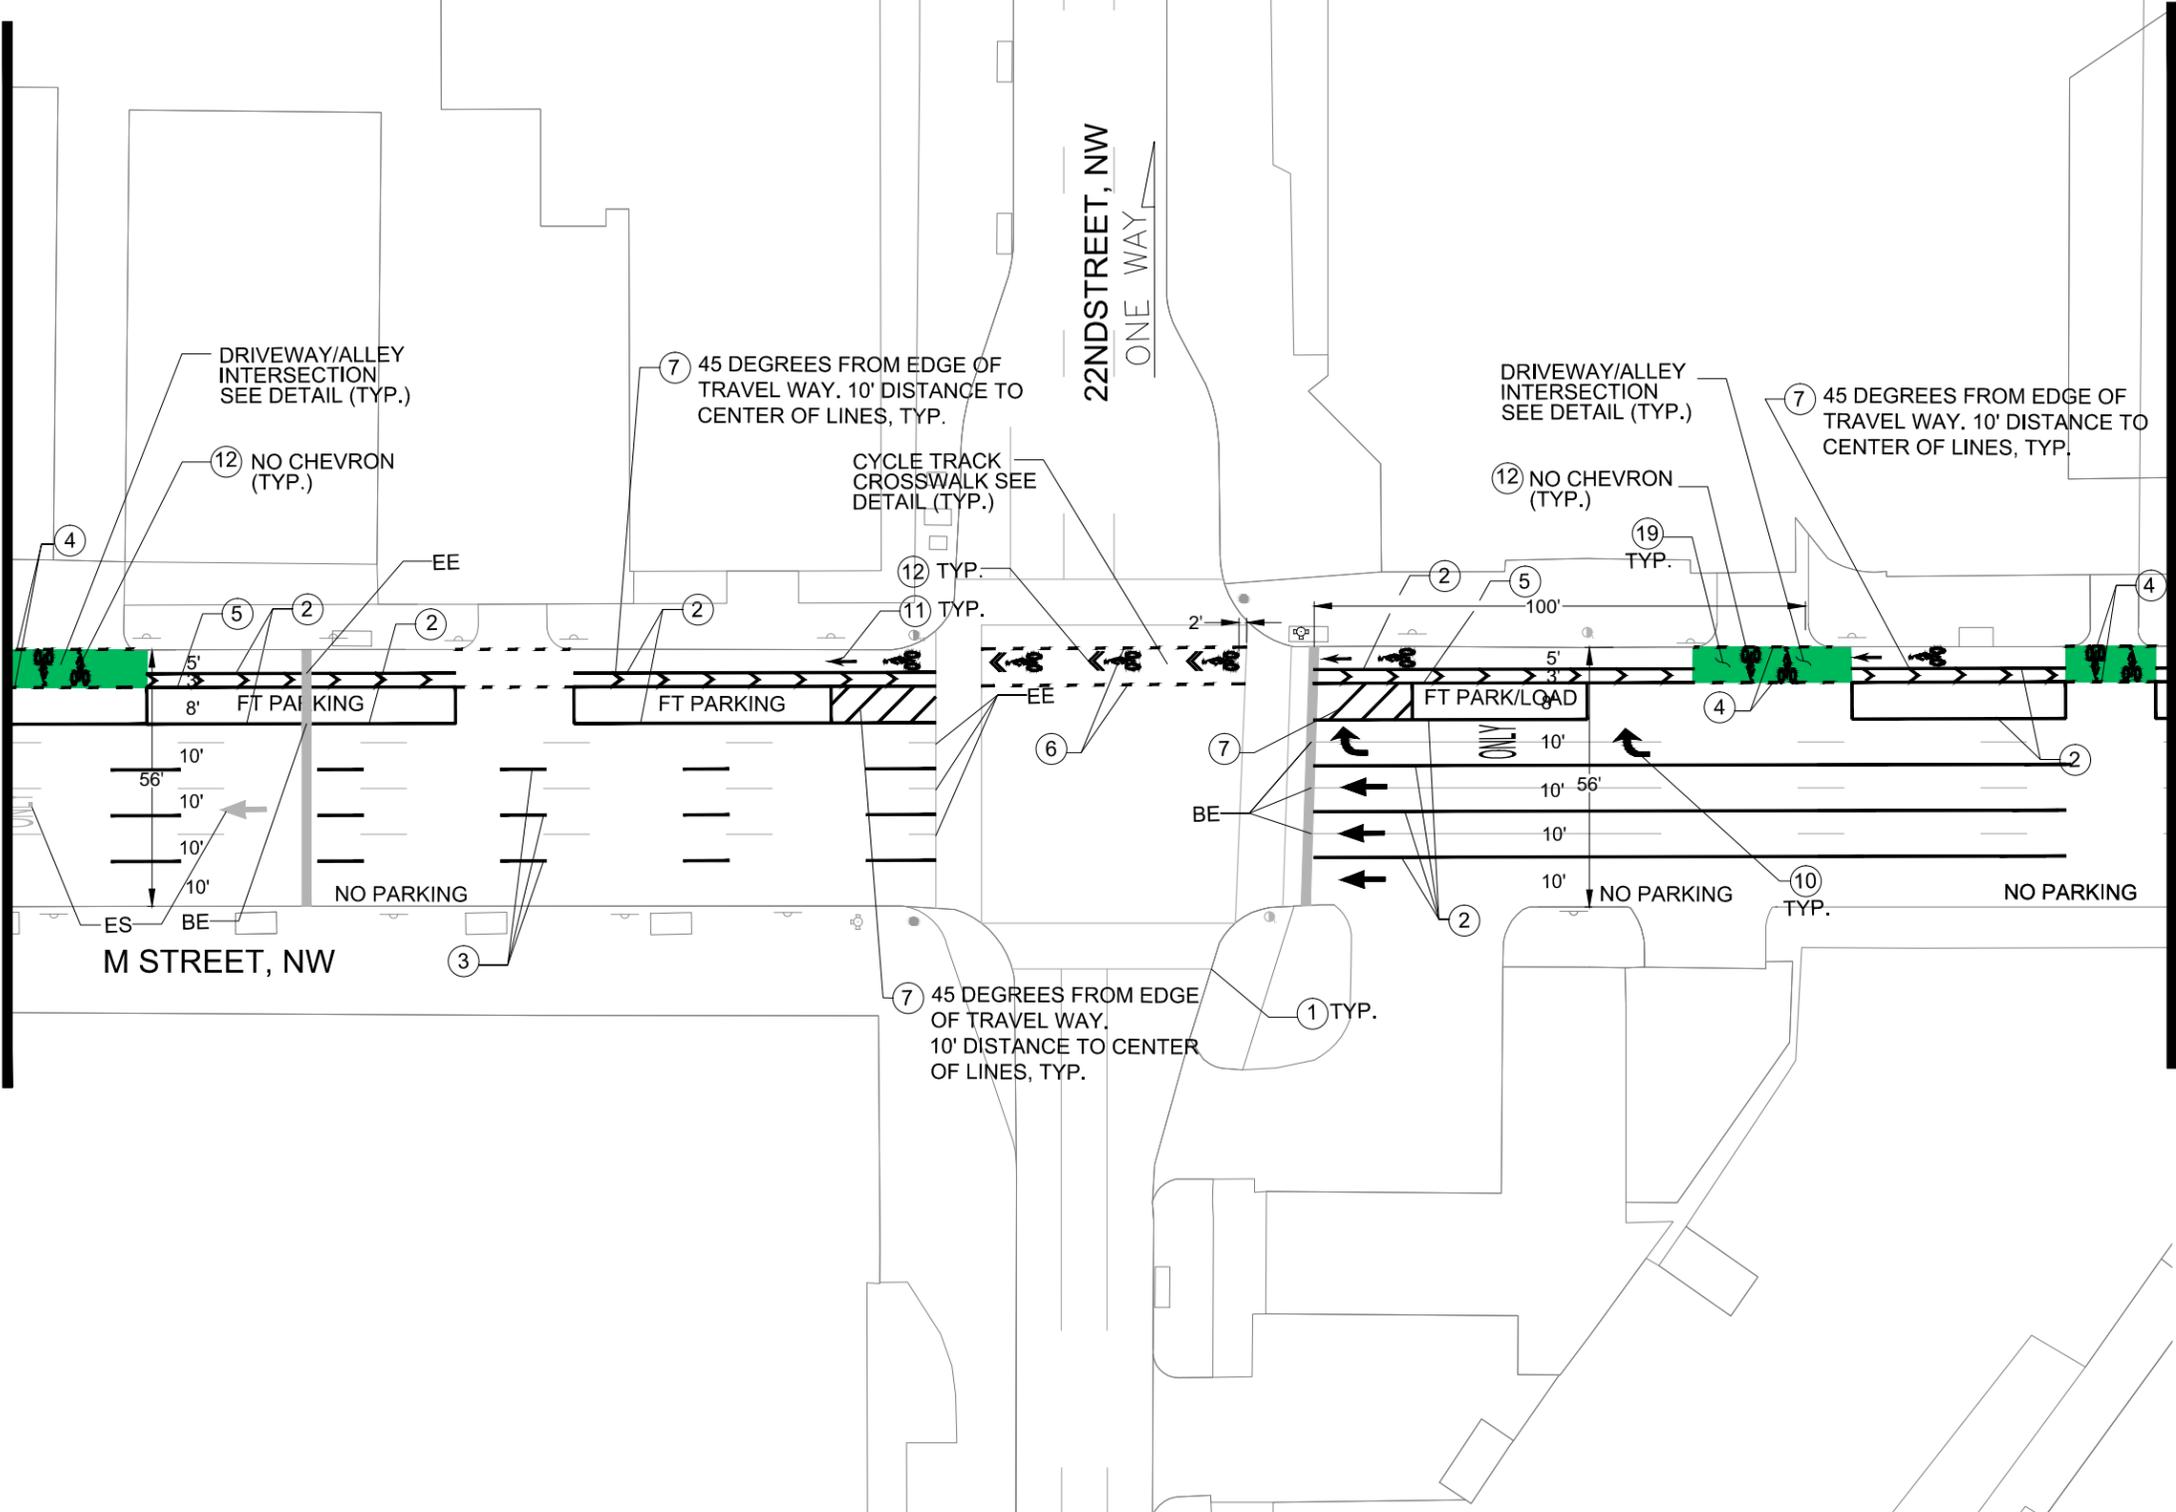

**50% SUBMITTAL OCT. 25, 2010**

D.C. DEPARTMENT OF TRANSPORTATION TRANSPORTATION POLICY AND PLANNING ADMINISTRATION PROJECT MANAGEMENT DIVISION	
REHABILITATION OF M STREET, N.W. FROM PENNSYLVANIA AVE., N.W. TO MASSACHUSETTS AVE., N.W. WARD 2- WASHINGTON, D.C.	
	PROJECT ENG. W.S. DESIGNED BY W.S. CHECKED BY E.M. DRAWN BY M.C. PROJECT MGR. W.S.
<b>STRIPING PLAN-5</b>	
DATE: 08 JULY 2010 FILE: M_Street_Working.DWG DWG: 005 04 033	

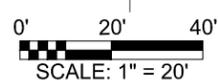


NO.	DESCRIPTION	NAME	DATE
REVISIONS			

F.H.W.A. REG. NO.	STATE	FED. AID PROJECT NO.	SHEET NO.	TOTAL SHEETS
2	D.C.	N/A	005	033

MATCHLINE SEE STRIPING PLAN - 5

MATCHLINE SEE STRIPING PLAN - 7

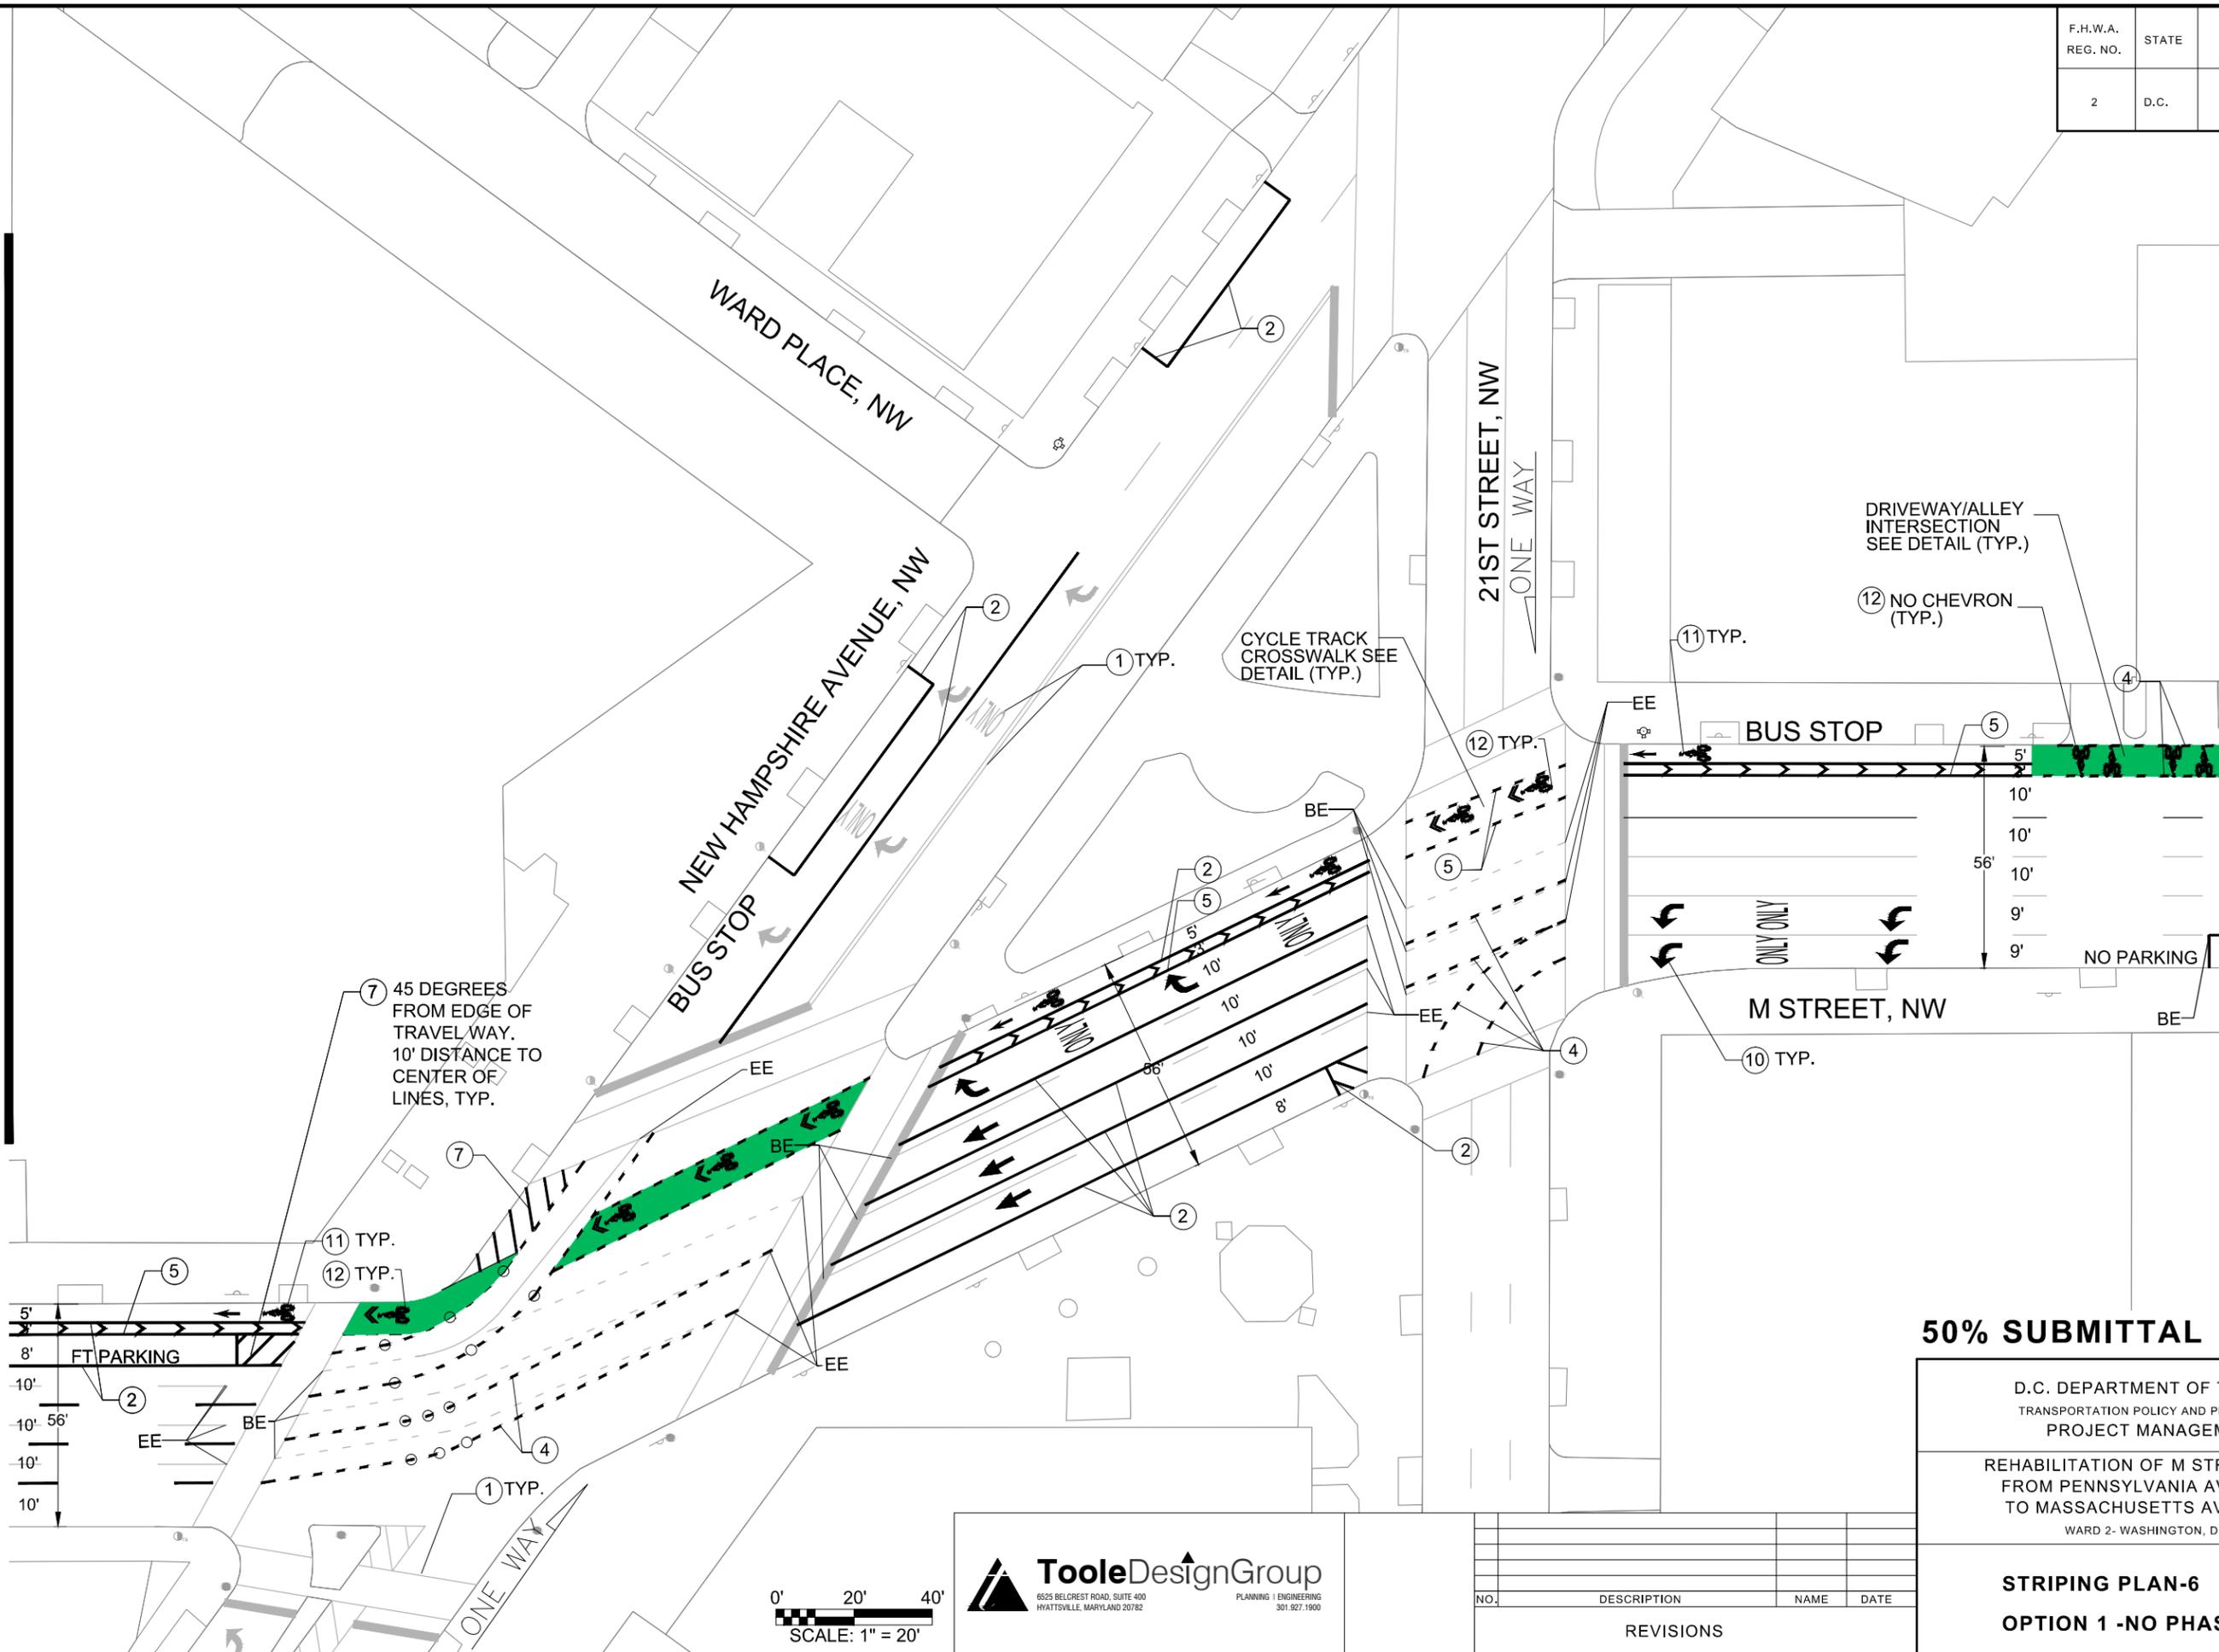

⑦ 45 DEGREES FROM EDGE OF TRAVEL WAY, 10' DISTANCE TO CENTER OF LINES, TYP.

CYCLE TRACK CROSSWALK SEE DETAIL (TYP.)

DRIVEWAY/ALLEY INTERSECTION SEE DETAIL (TYP.)

⑫ NO CHEVRON (TYP.)

BUS STOP

M STREET, NW

ONLY ONLY

NO PARKING

**50% SUBMITTAL OCT. 25, 2010**


D.C. DEPARTMENT OF TRANSPORTATION  
TRANSPORTATION POLICY AND PLANNING ADMINISTRATION  
PROJECT MANAGEMENT DIVISION

REHABILITATION OF M STREET, N.W.  
FROM PENNSYLVANIA AVE., N.W.  
TO MASSACHUSETTS AVE., N.W.  
WARD 2- WASHINGTON, D.C.

PROJECT ENG. W.S.  
DESIGNED BY W.S.  
CHECKED BY E.M.  
DRAWN BY M.C.  
PROJECT MGR. W.S.

DIVISION CHIEF

DATE 08 JULY 2010  
FILE M\_Street\_Working.DWG  
DWG. 005 04 033

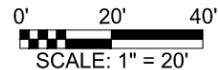


NO.	DESCRIPTION	NAME	DATE
REVISIONS			

**STRIPING PLAN-6**  
**OPTION 1 -NO PHASE CHANGE**



F.H.W.A. REG. NO.	STATE	FED. AID PROJECT NO.	SHEET NO.	TOTAL SHEETS
2	D.C.	N/A	005	033

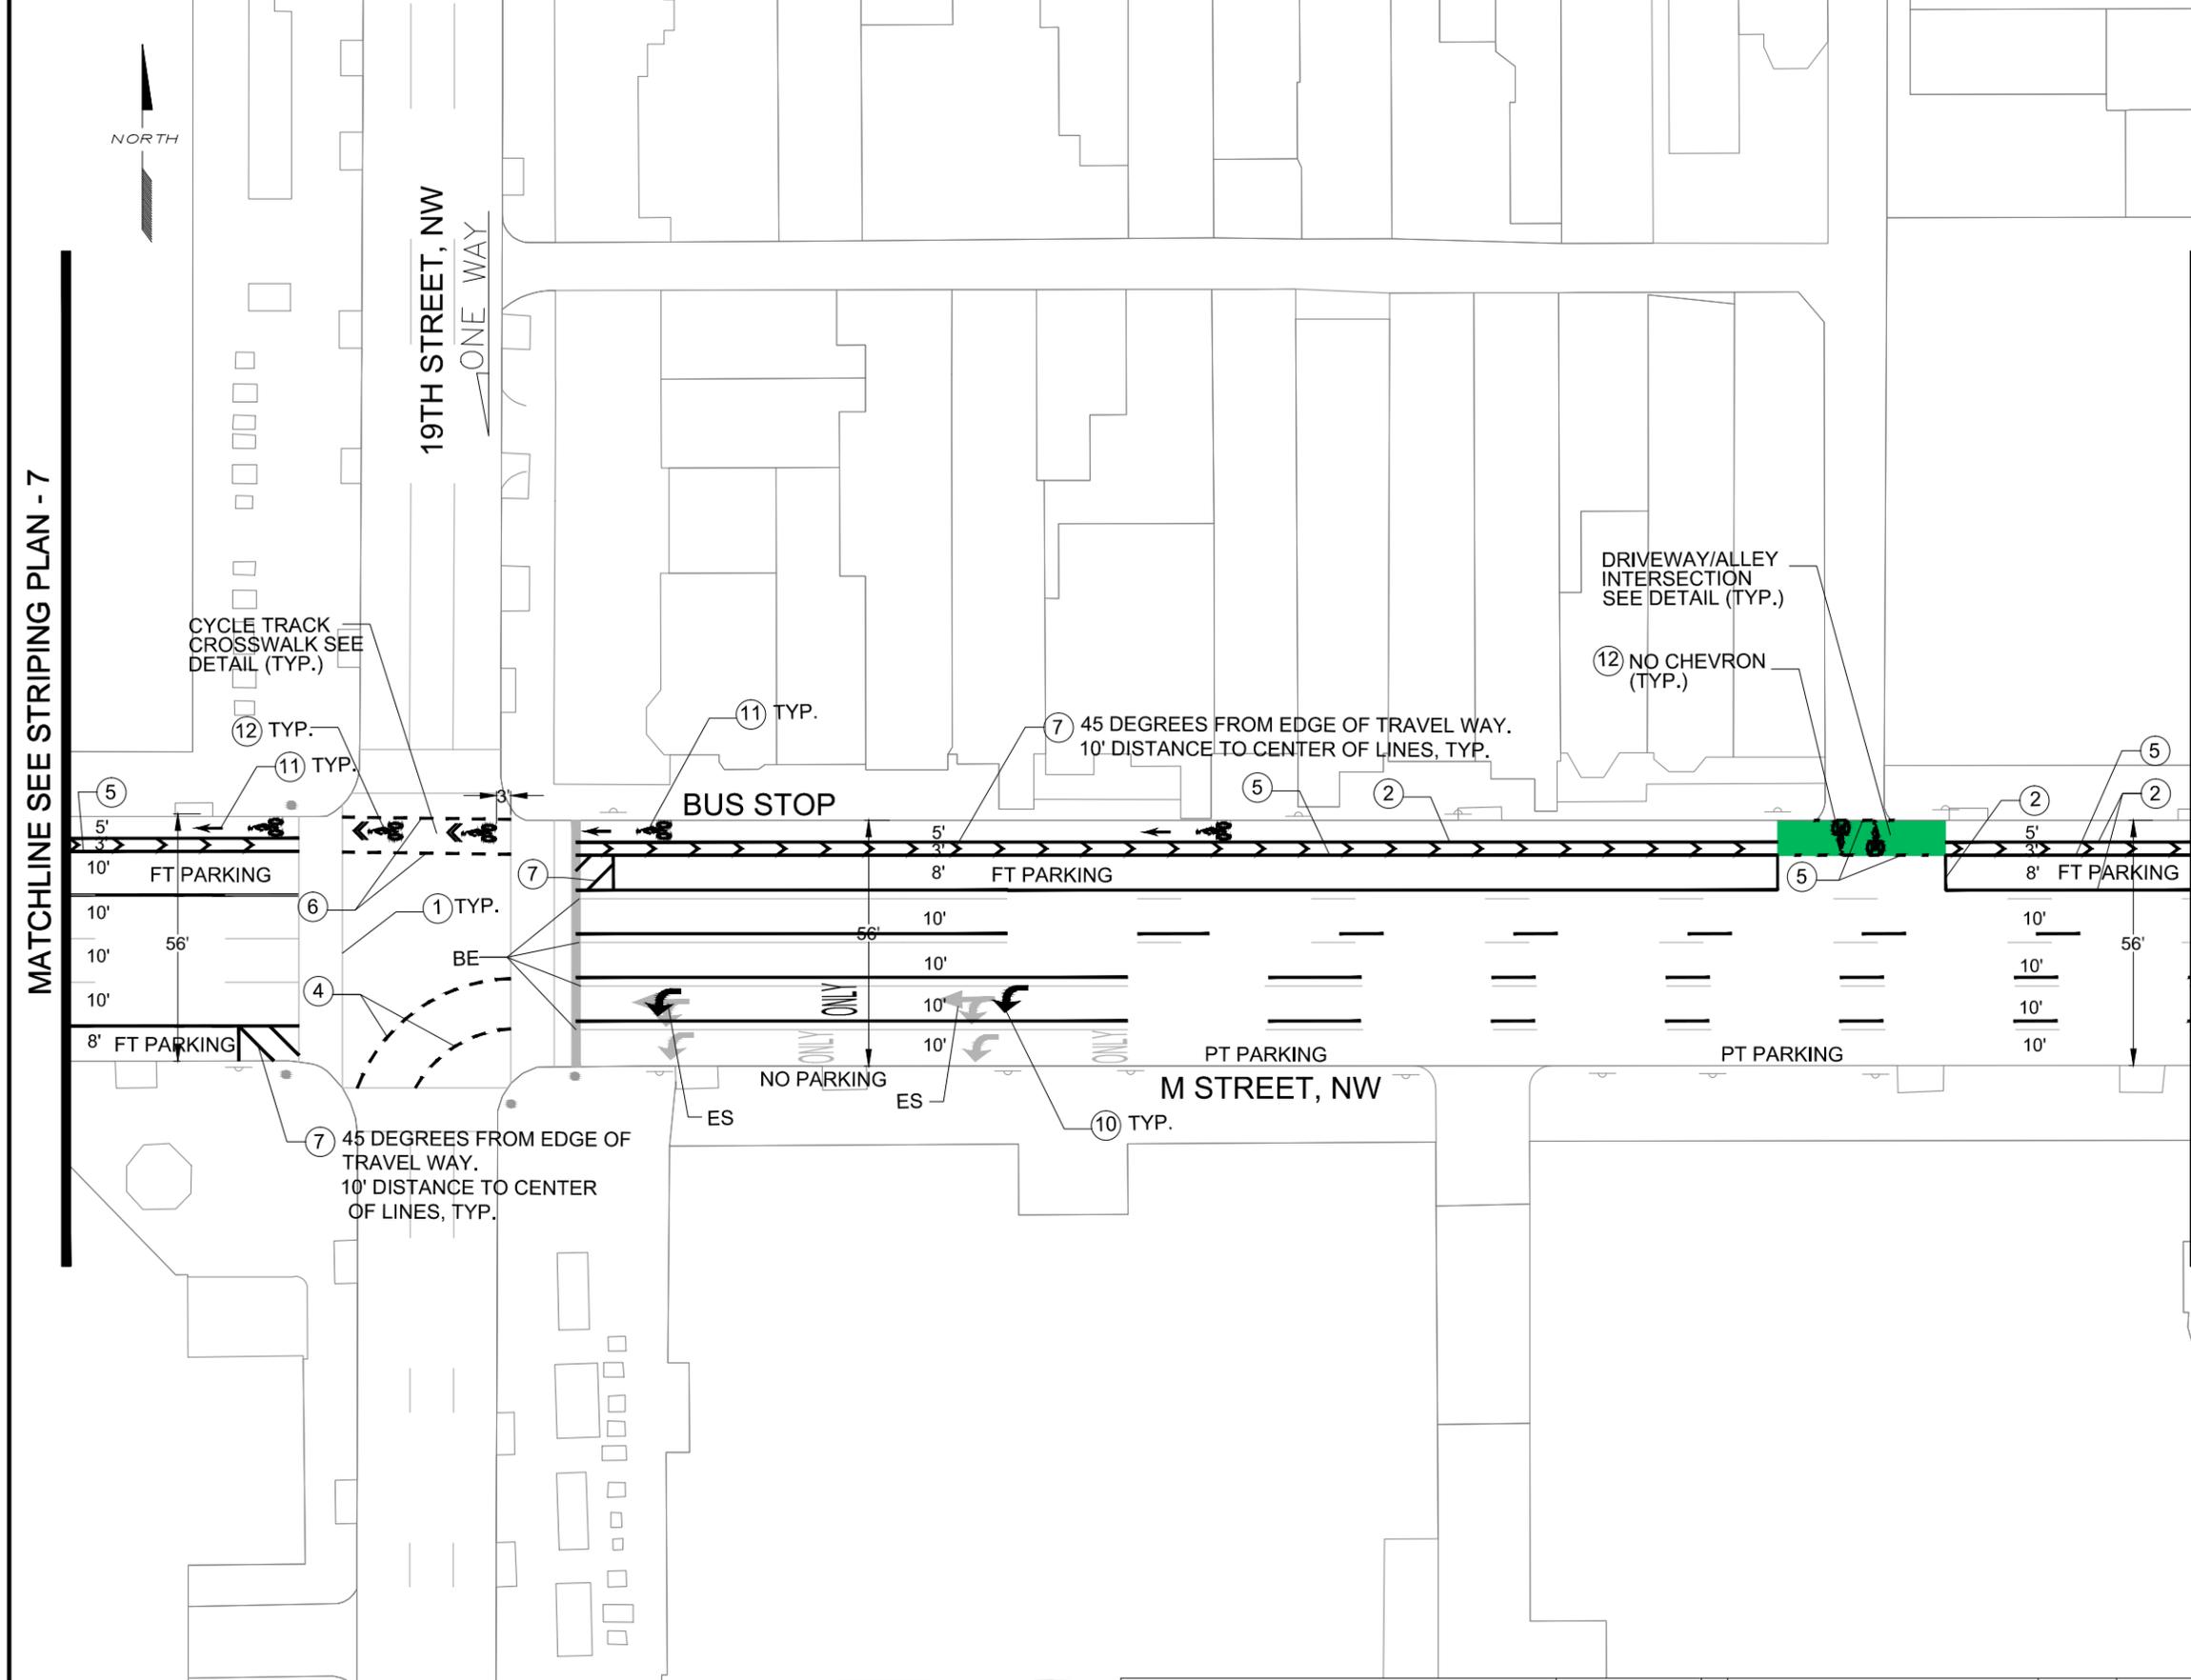


**50% SUBMITTAL OCT. 25, 2010**

D.C. DEPARTMENT OF TRANSPORTATION  
TRANSPORTATION POLICY AND PLANNING ADMINISTRATION  
PROJECT MANAGEMENT DIVISION


REHABILITATION OF M STREET, N.W.  
FROM PENNSYLVANIA AVE., N.W.  
TO MASSACHUSETTS AVE., N.W.  
WARD 2- WASHINGTON, D.C.

PROJECT ENG. W.S.	DESIGNED BY W.S.
CHECKED BY E.M.	DRAWN BY M.C.
PROJECT MGR. W.S.	DIVISION CHIEF
<b>STRIPING PLAN-8</b>	
DATE: 08 JULY 2010	
FILE: M_Street_Working.DWG	
DWG: 005 OF 033	

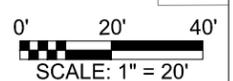

NO.	DESCRIPTION	NAME	DATE
REVISIONS			

F.H.W.A. REG. NO.	STATE	FED. AID PROJECT NO.	SHEET NO.	TOTAL SHEETS
2	D.C.	N/A	005	033

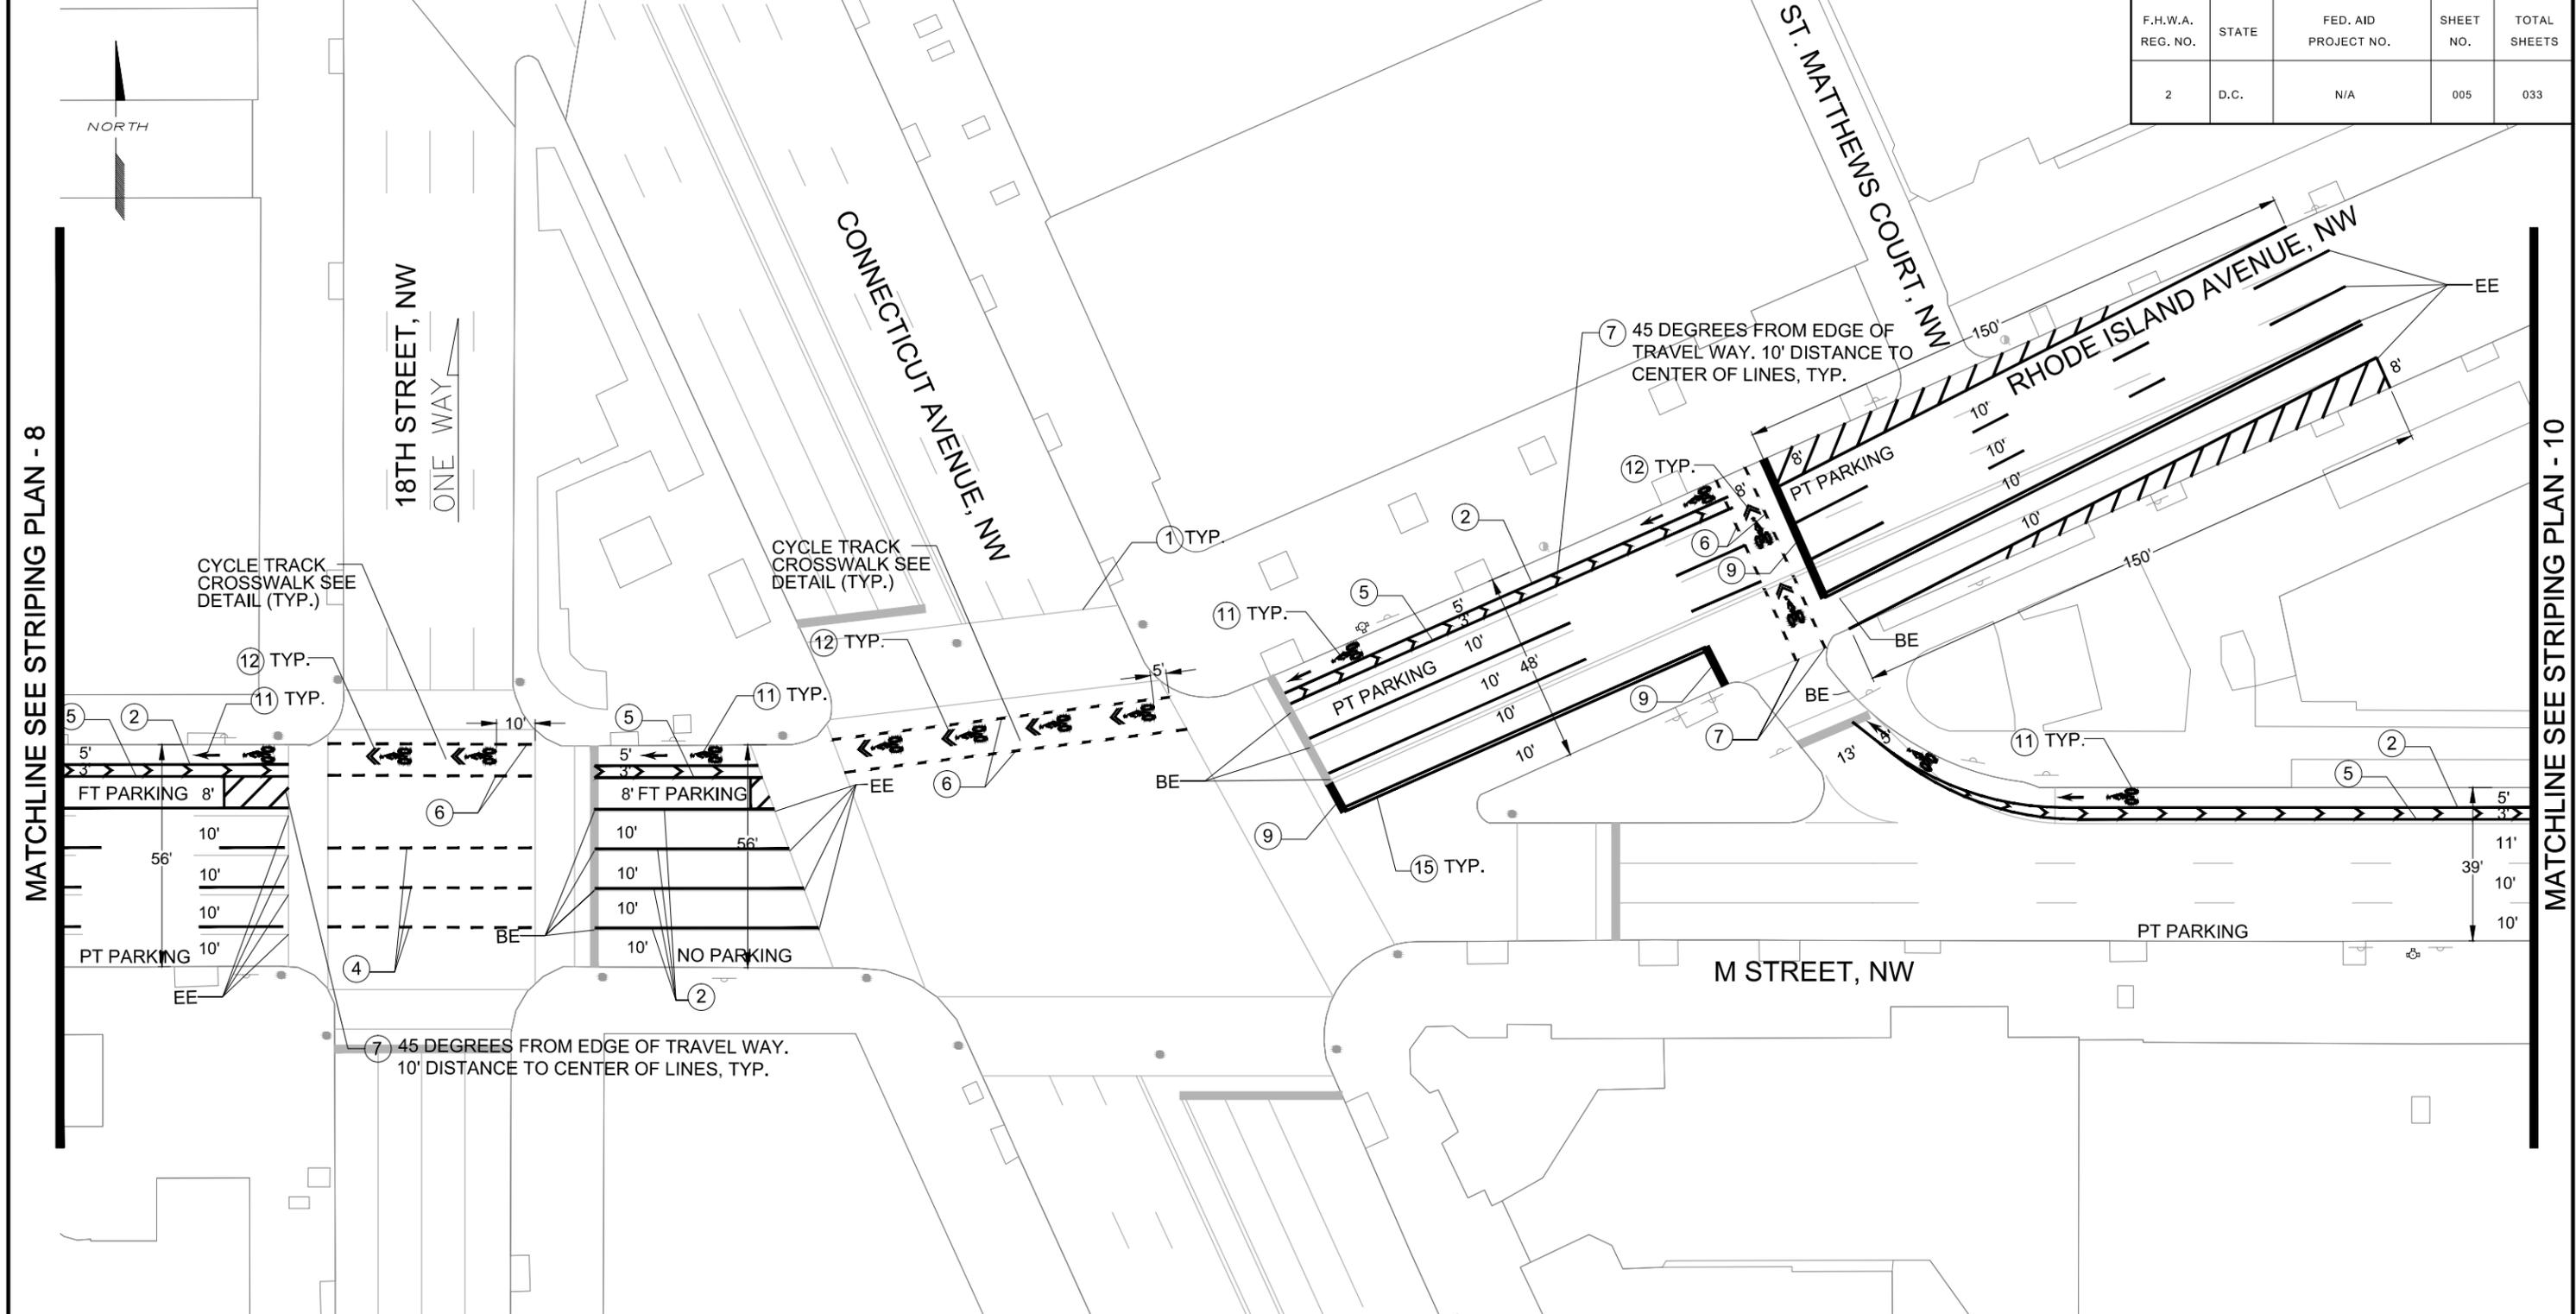

MATCHLINE SEE STRIPING PLAN - 8

MATCHLINE SEE STRIPING PLAN - 10


**50% SUBMITTAL OCT. 25, 2010**

D.C. DEPARTMENT OF TRANSPORTATION  
TRANSPORTATION POLICY AND PLANNING ADMINISTRATION  
PROJECT MANAGEMENT DIVISION

REHABILITATION OF M STREET, N.W.  
FROM PENNSYLVANIA AVE., N.W.  
TO MASSACHUSETTS AVE., N.W.  
WARD 2- WASHINGTON, D.C.

**STRIPING PLAN-9**

PROJECT ENG.	W.S.
DESIGNED BY	W.S.
CHECKED BY	E.M.
DRAWN BY	M.C.
PROJECT MGR.	W.S.
DIVISION CHIEF	
DATE	08 JULY 2010
FILE	M_Street_Working.DWG
DWG.	005 04 033

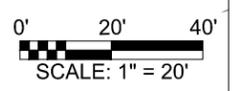

**TooleDesignGroup**  
6525 BELCREST ROAD, SUITE 400  
HYATTSVILLE, MARYLAND 20782  
PLANNING | ENGINEERING  
301.927.1900


NO.	DESCRIPTION	NAME	DATE
REVISIONS			

F.H.W.A. REG. NO.	STATE	FED. AID PROJECT NO.	SHEET NO.	TOTAL SHEETS
2	D.C.	N/A	005	033

NORTH

MATCHLINE SEE STRIPING PLAN - 9

MATCHLINE SEE STRIPING PLAN - 11

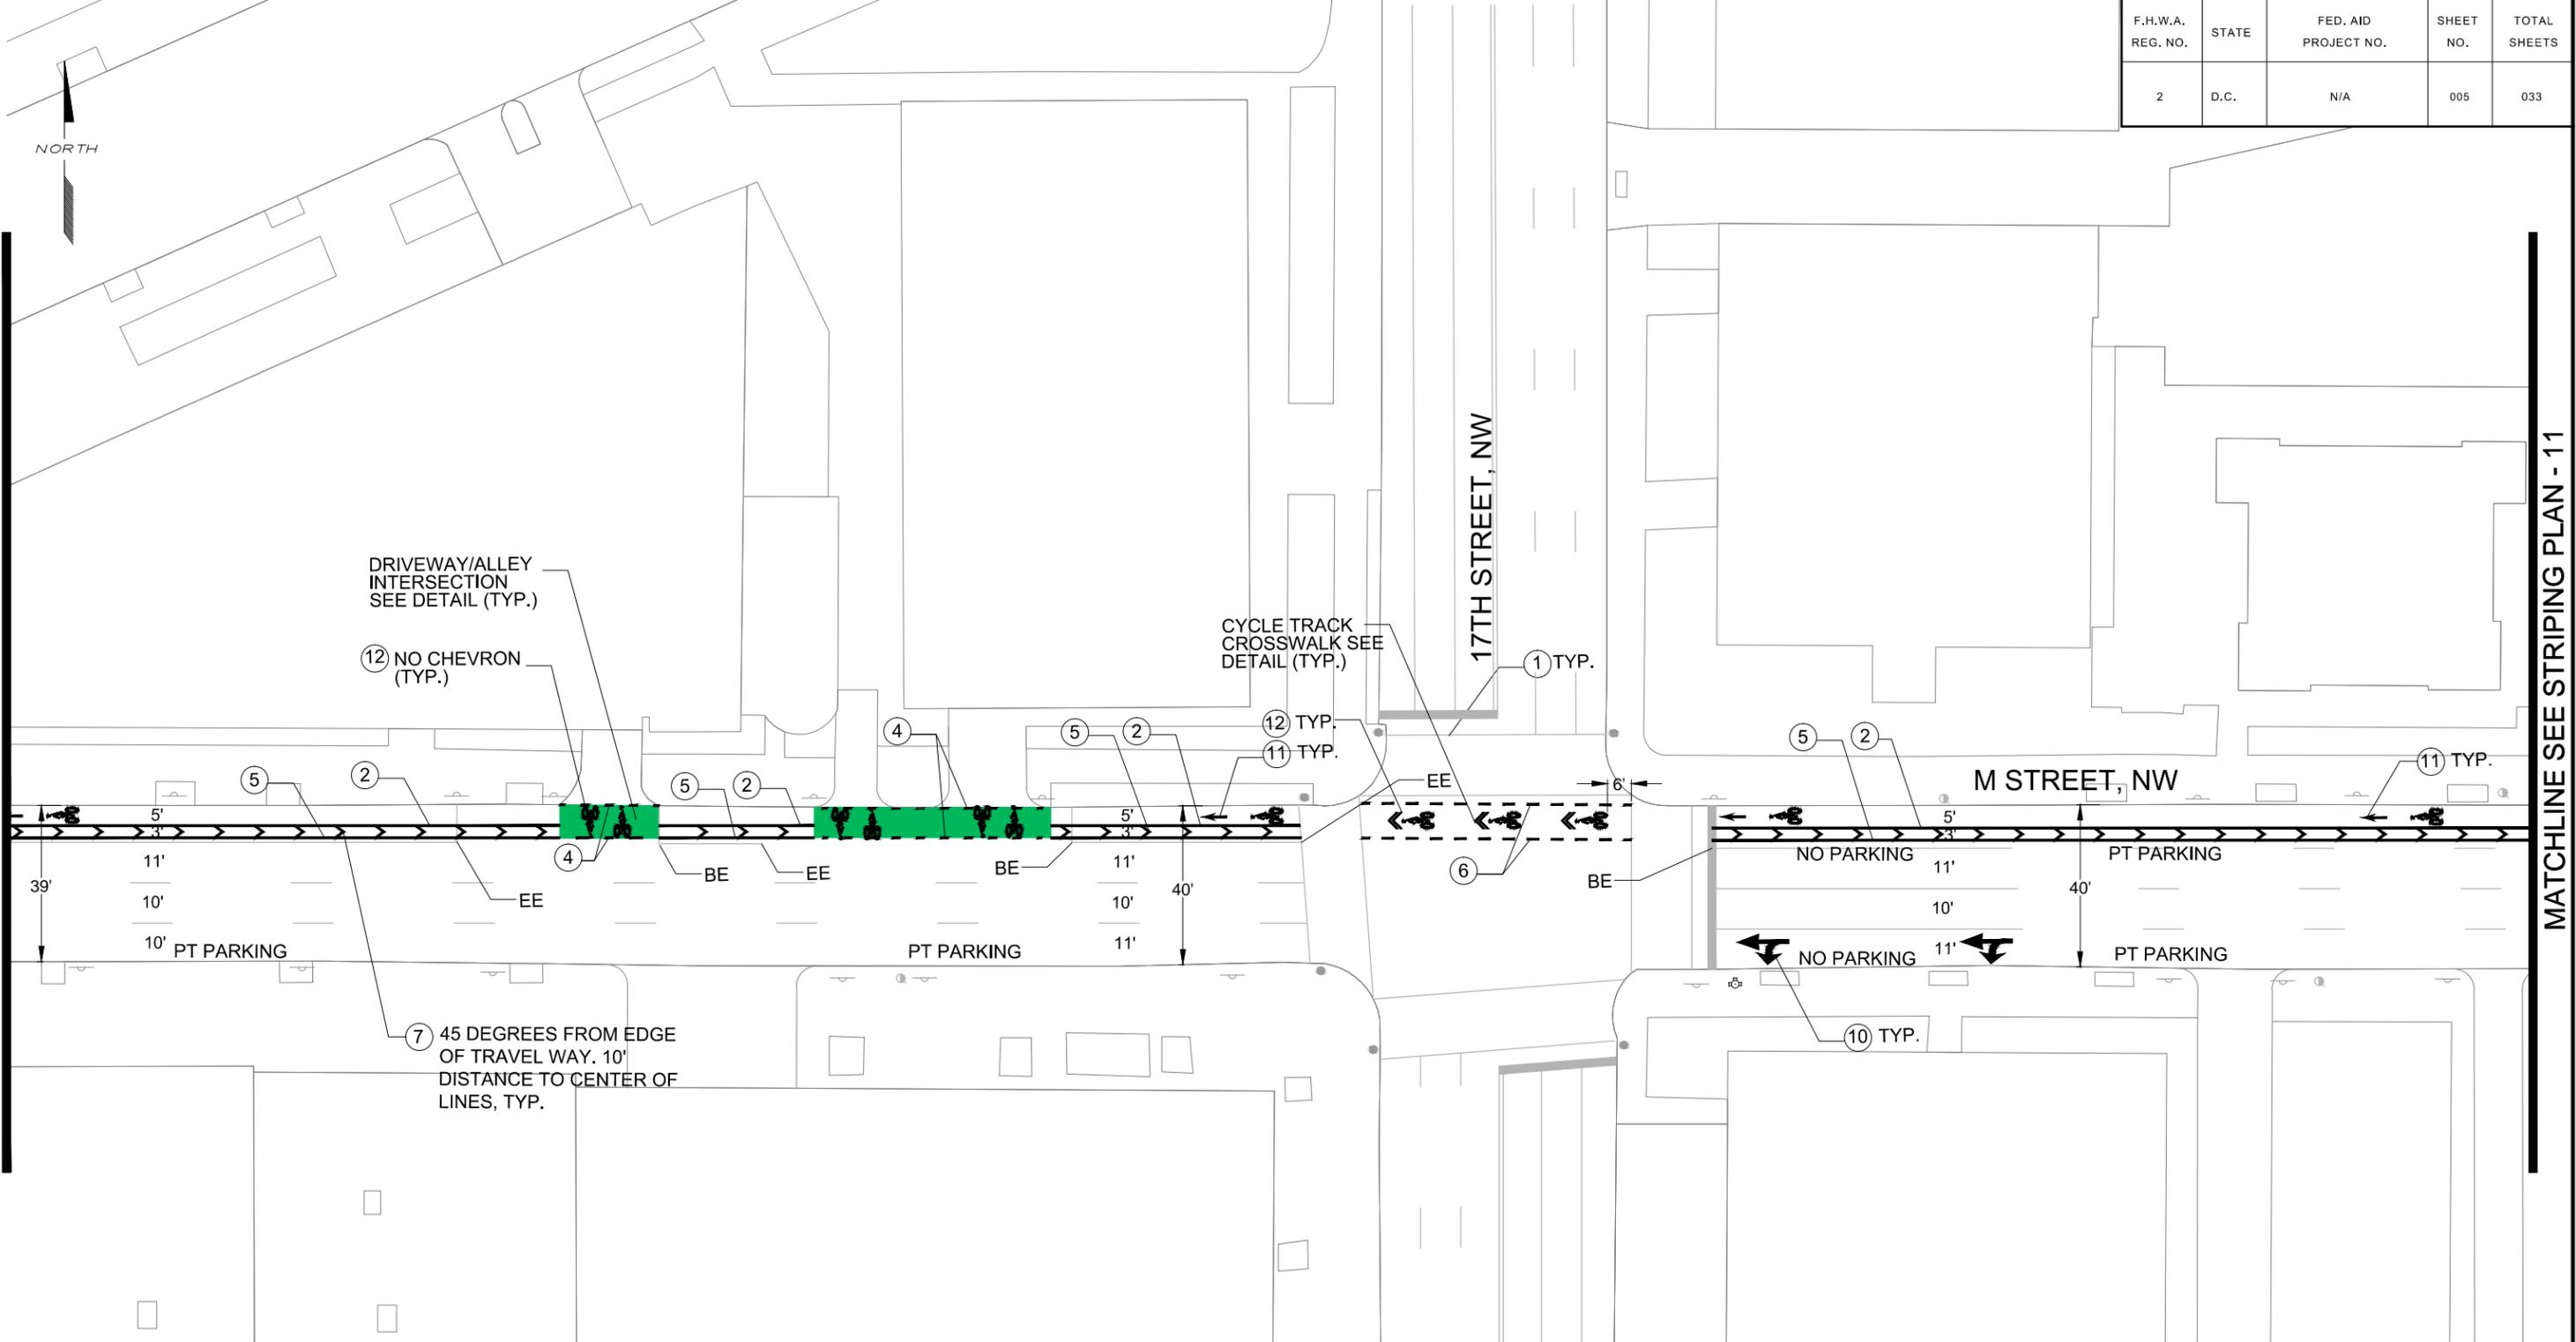


**50% SUBMITTAL OCT. 25, 2010**

D.C. DEPARTMENT OF TRANSPORTATION  
TRANSPORTATION POLICY AND PLANNING ADMINISTRATION  
PROJECT MANAGEMENT DIVISION

REHABILITATION OF M STREET, N.W.  
FROM PENNSYLVANIA AVE., N.W.  
TO MASSACHUSETTS AVE., N.W.  
WARD 2- WASHINGTON, D.C.

PROJECT ENG. W.S.	DESIGNED BY W.S.
CHECKED BY E.M.	DRAWN BY M.C.
PROJECT MGR. W.S.	DIVISION CHIEF
DATE 08 JULY 2010	
FILE M_Street_Working.DWG	
DWG. 005 OF 033	

STRIPING PLAN-10

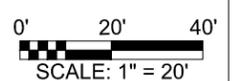

**TooleDesignGroup**  
6525 BELCREST ROAD, SUITE 400  
HYATTSVILLE, MARYLAND 20782

PLANNING | ENGINEERING  
301.927.1900


NO.	DESCRIPTION	NAME	DATE
REVISIONS			

F.H.W.A. REG. NO.	STATE	FED. AID PROJECT NO.	SHEET NO.	TOTAL SHEETS
2	D.C.	N/A	005	033



MATCHLINE SEE STRIPING PLAN - 10

MATCHLINE SEE STRIPING PLAN - 12

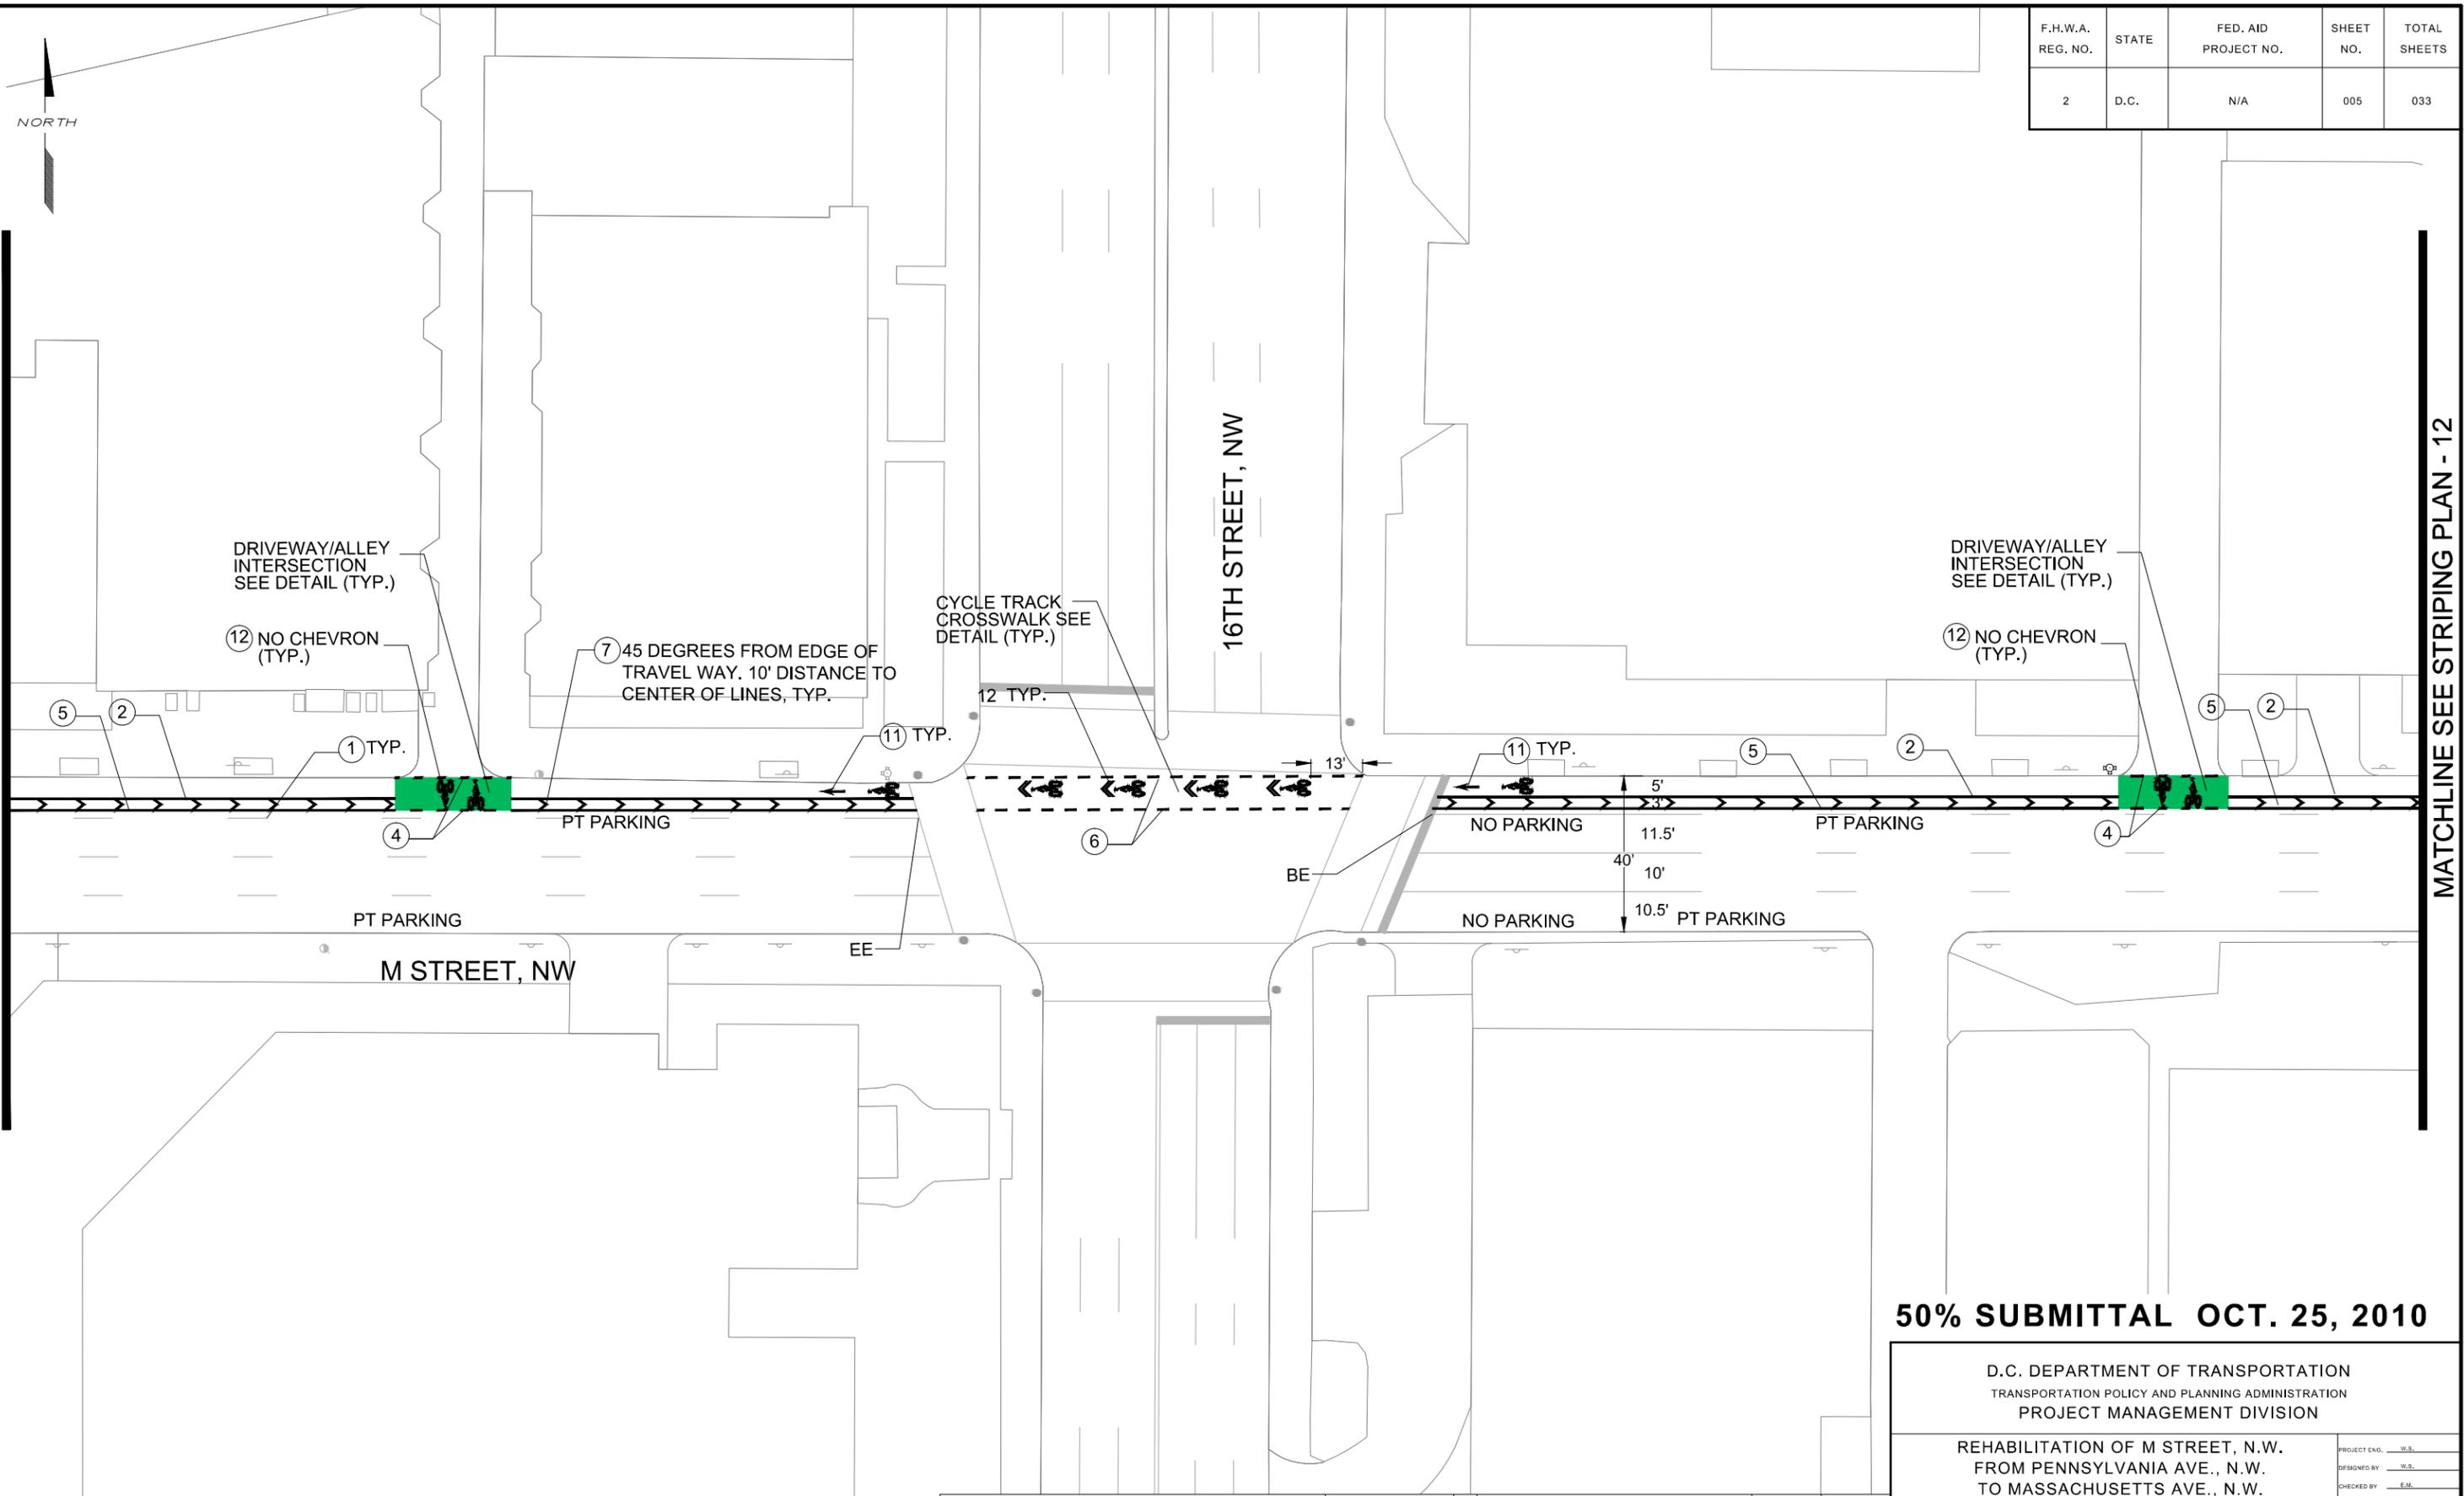


**50% SUBMITTAL OCT. 25, 2010**

D.C. DEPARTMENT OF TRANSPORTATION  
TRANSPORTATION POLICY AND PLANNING ADMINISTRATION  
PROJECT MANAGEMENT DIVISION

REHABILITATION OF M STREET, N.W.  
FROM PENNSYLVANIA AVE., N.W.  
TO MASSACHUSETTS AVE., N.W.  
WARD 2- WASHINGTON, D.C.

PROJECT ENG. _____	W.S.
DESIGNED BY _____	W.S.
CHECKED BY _____	E.M.
DRAWN BY _____	M.C.
PROJECT MGR. _____	W.S.
DIVISION CHIEF	
<b>STRIPING PLAN-11</b>	
DATE: 08 JULY 2010	
FILE: M_Street_Working.DWG	
DWG: 005 04 033	

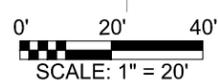


**TooleDesignGroup**  
6525 BELCREST ROAD, SUITE 400  
HYATTSVILLE, MARYLAND 20782

PLANNING | ENGINEERING  
301.927.1900

NO.	DESCRIPTION	NAME	DATE
REVISIONS			

F.H.W.A. REG. NO.	STATE	FED. AID PROJECT NO.	SHEET NO.	TOTAL SHEETS
2	D.C.	N/A	005	033

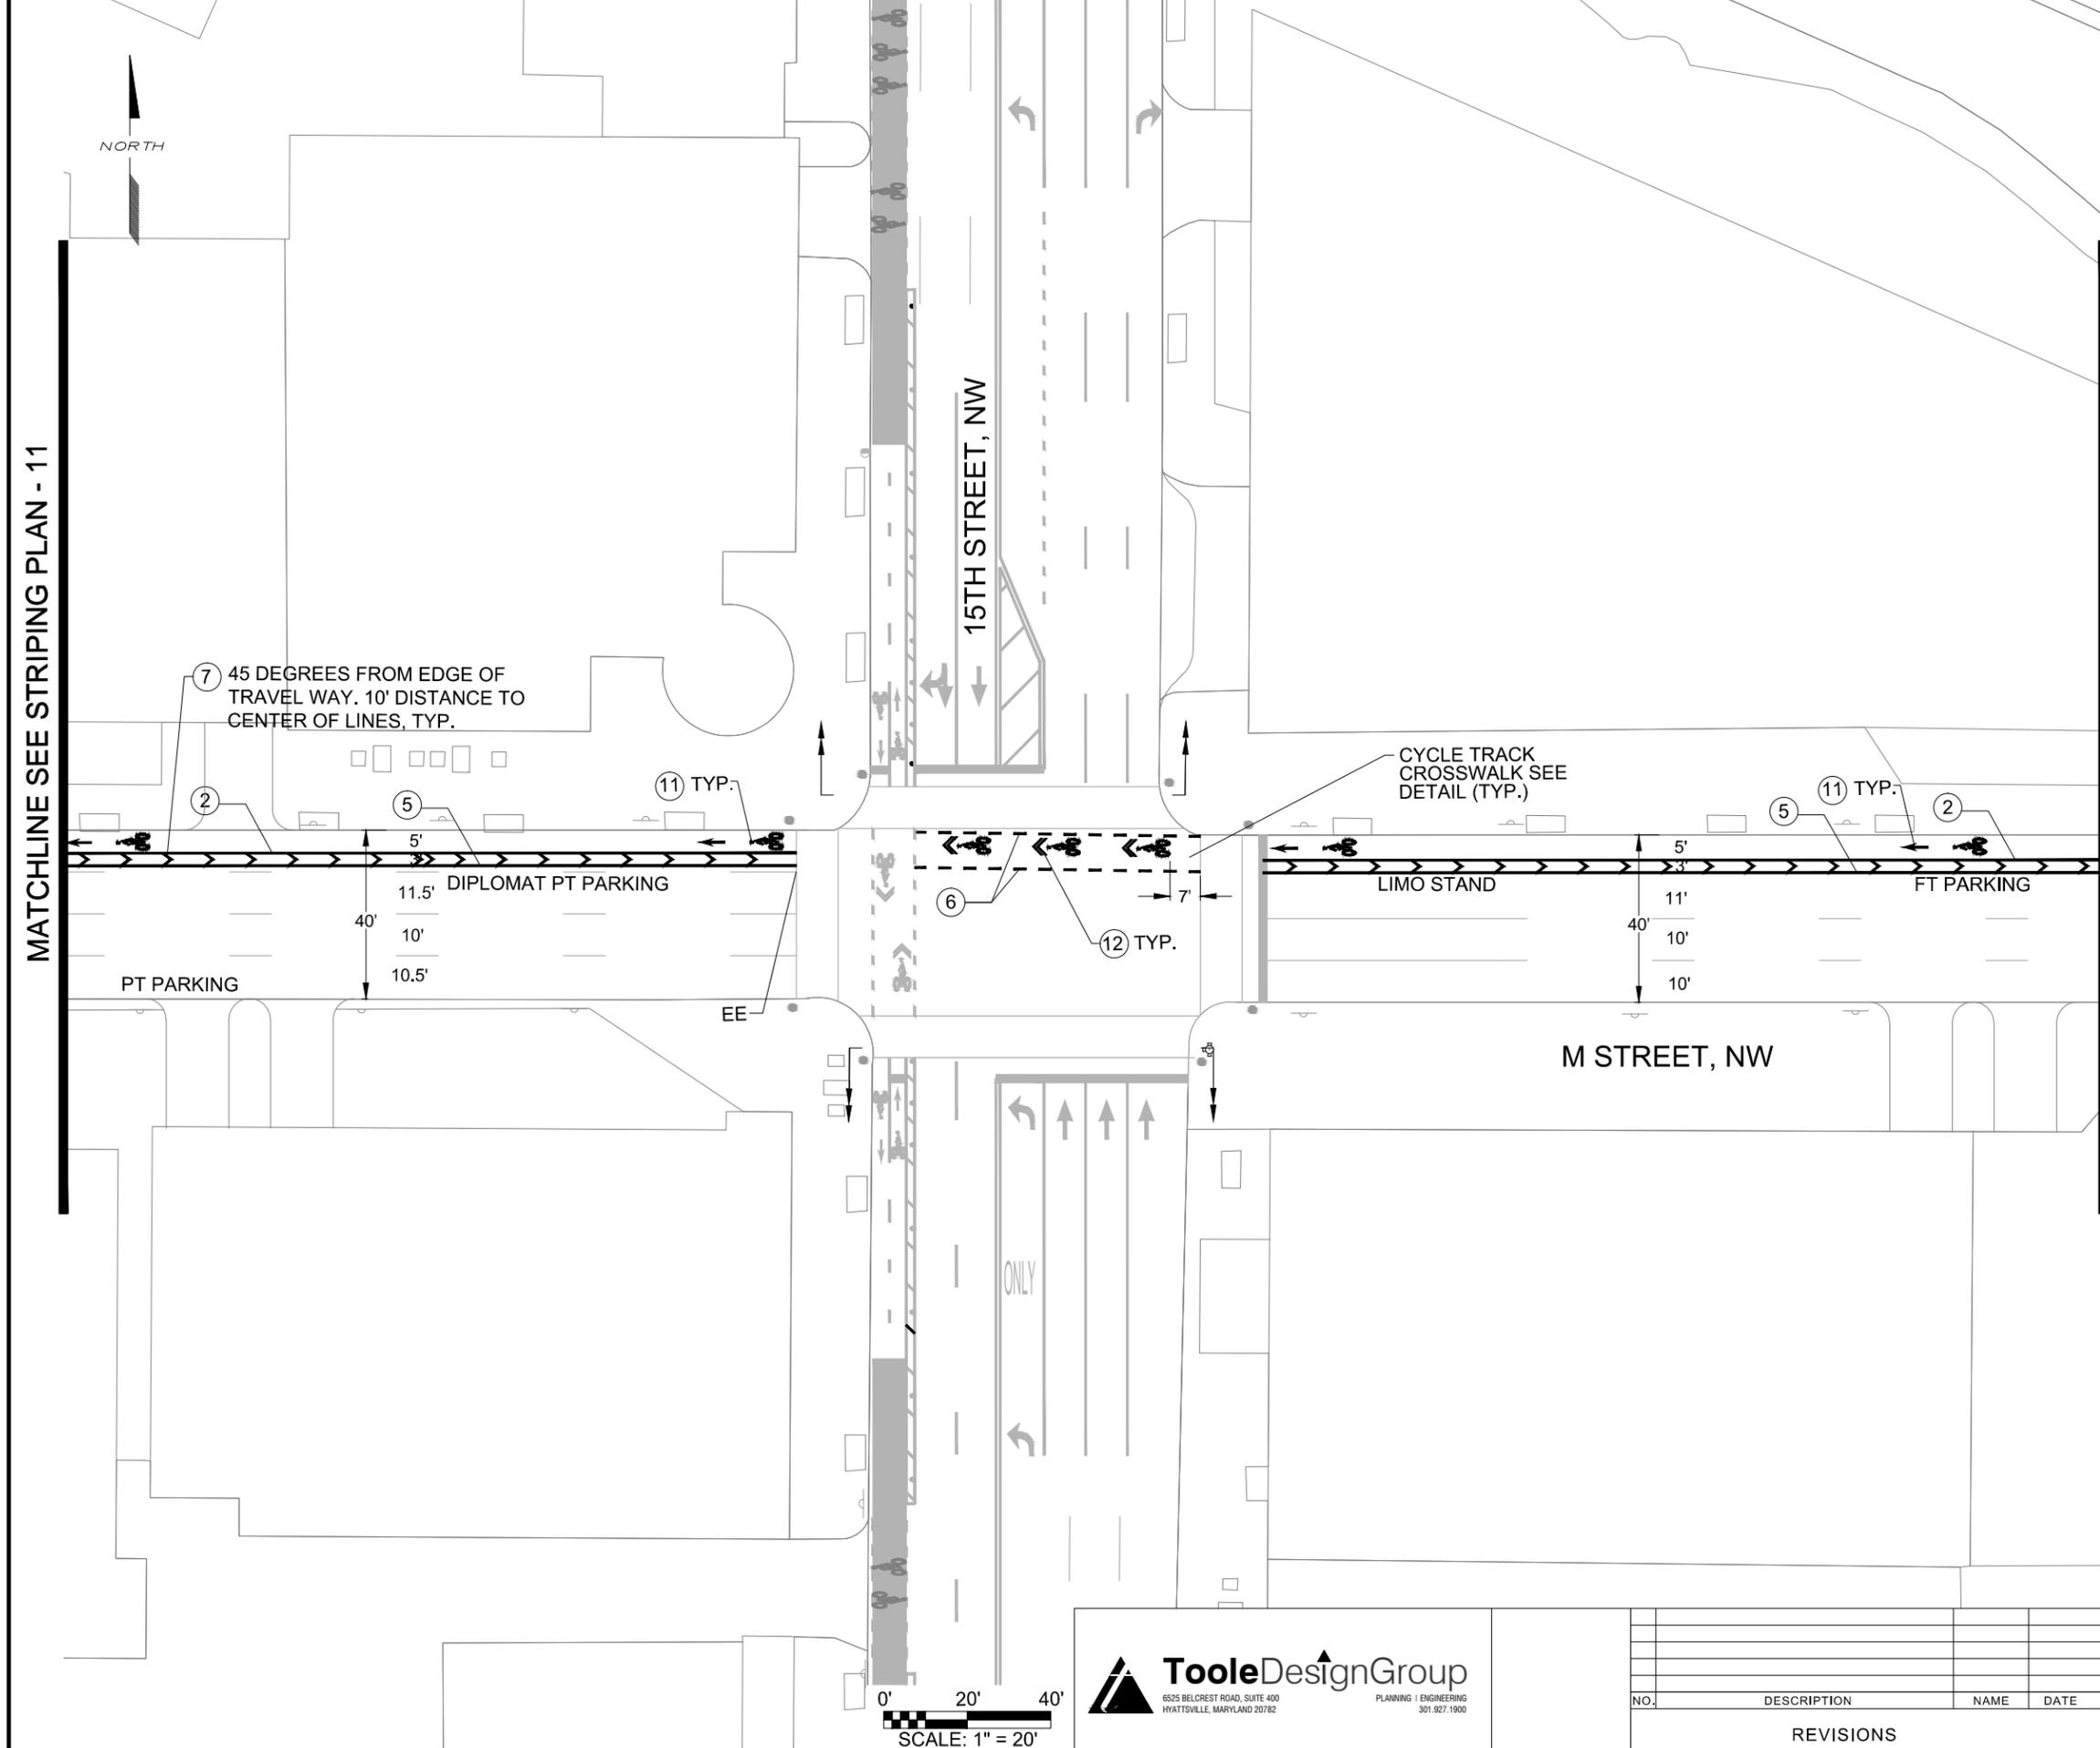

MATCHLINE SEE STRIPING PLAN - 11

MATCHLINE SEE STRIPING PLAN - 13

**50% SUBMITTAL OCT. 25, 2010**


D.C. DEPARTMENT OF TRANSPORTATION  
TRANSPORTATION POLICY AND PLANNING ADMINISTRATION  
PROJECT MANAGEMENT DIVISION

REHABILITATION OF M STREET, N.W.  
FROM PENNSYLVANIA AVE., N.W.  
TO MASSACHUSETTS AVE., N.W.  
WARD 2- WASHINGTON, D.C.

	PROJECT ENG. W.S.
	DESIGNED BY W.S.
	CHECKED BY E.M.
	DRAWN BY M.C.
	PROJECT MGR. W.S.
	DIVISION CHIEF
	DATE 08 JULY 2010
	FILE M_Street_Working.DWG
	DWG. 005 OF 033

**STRIPING PLAN-12**

NO.	DESCRIPTION	NAME	DATE
REVISIONS			

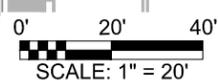


F.H.W.A. REG. NO.	STATE	FED. AID PROJECT NO.	SHEET NO.	TOTAL SHEETS
2	D.C.	N/A	005	033

NORTH

MATCHLINE SEE STRIPING PLAN - 12

MASSACHUSETTS AVENUE, NW

M STREET, NW

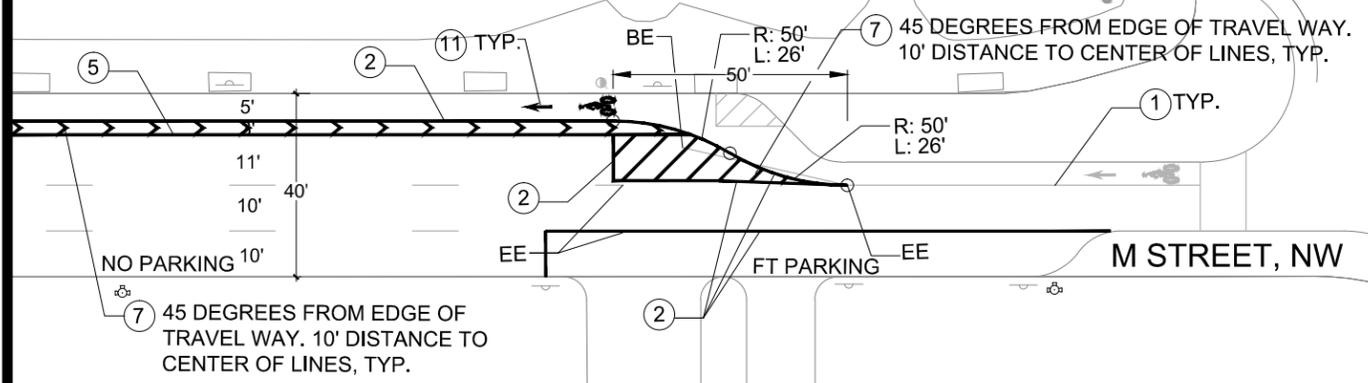


**50% SUBMITTAL OCT. 25, 2010**

D.C. DEPARTMENT OF TRANSPORTATION  
TRANSPORTATION POLICY AND PLANNING ADMINISTRATION  
PROJECT MANAGEMENT DIVISION

REHABILITATION OF M STREET, N.W.  
FROM PENNSYLVANIA AVE., N.W.  
TO MASSACHUSETTS AVE., N.W.  
WARD 2- WASHINGTON, D.C.

PROJECT ENG. W.S.  
DESIGNED BY W.S.  
CHECKED BY E.M.  
DRAWN BY M.C.  
PROJECT MGR. W.S.

DIVISION CHIEF  
DATE 08 JULY 2010  
FILE M\_Street\_Working.DWG  
DWG 005 OF 033

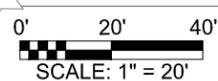

NO.	DESCRIPTION	NAME	DATE

**STRIPING PLAN-13**

REVISIONS

F.H.W.A. REG. NO.	STATE	FED. AID PROJECT NO.	SHEET NO.	TOTAL SHEETS
2	D.C.	N/A	005	033



29TH STREET, NW

M STREET, NW

28TH STREET, NW

PROJECT LIMIT

PENNSYLVANIA AVENUE, NW


MATCHLINE SEE SIGNING PLAN - 2



**SIGN LEGEND**

ALL SIGNS SHOWN ARE EXISTING AND ARE TO REMAIN IN PLACE UNLESS OTHERWISE NOTED.

-  EXISTING U-POST
-  EXISTING TRAFFIC POLE
-  EXISTING LIGHT POLE
-  EXISTING SIGN TO BE REMOVED
-  EXISTING SIGN TO BE RELOCATED
-  RELOCATED LOCATION OF EXISTING SIGN
-  NEW U-POST TO BE INSTALLED
-  NEW SIGN TO BE INSTALLED
-  EXISTING SIGN FADED TO BE REPLACED WITH THE SAME MESSAGE

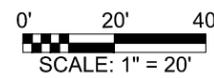

NO.	DESCRIPTION	NAME	DATE

**50% SUBMITTAL OCT. 25, 2010**

D.C. DEPARTMENT OF TRANSPORTATION  
TRANSPORTATION POLICY AND PLANNING ADMINISTRATION  
PROJECT MANAGEMENT DIVISION

REHABILITATION OF M STREET, N.W.  
FROM PENNSYLVANIA AVE., N.W.  
TO MASSACHUSETTS AVE., N.W.  
WARD 2- WASHINGTON, D.C.

PROJECT ENG. W.S.  
DESIGNED BY W.S.  
CHECKED BY E.M.  
DRAWN BY M.C.  
PROJECT MGR. W.S.

DIVISION CHIEF


**SIGNING PLAN-1**

DATE 08 JULY 2010  
FILE M\_Street\_Working.DWG  
DWG. 005 OF 033

F.H.W.A. REG. NO.	STATE	FED. AID PROJECT NO.	SHEET NO.	TOTAL SHEETS
2	D.C.	N/A	005	033


MATCHLINE SEE SIGNING PLAN - 1

MATCHLINE SEE SIGNING PLAN - 3

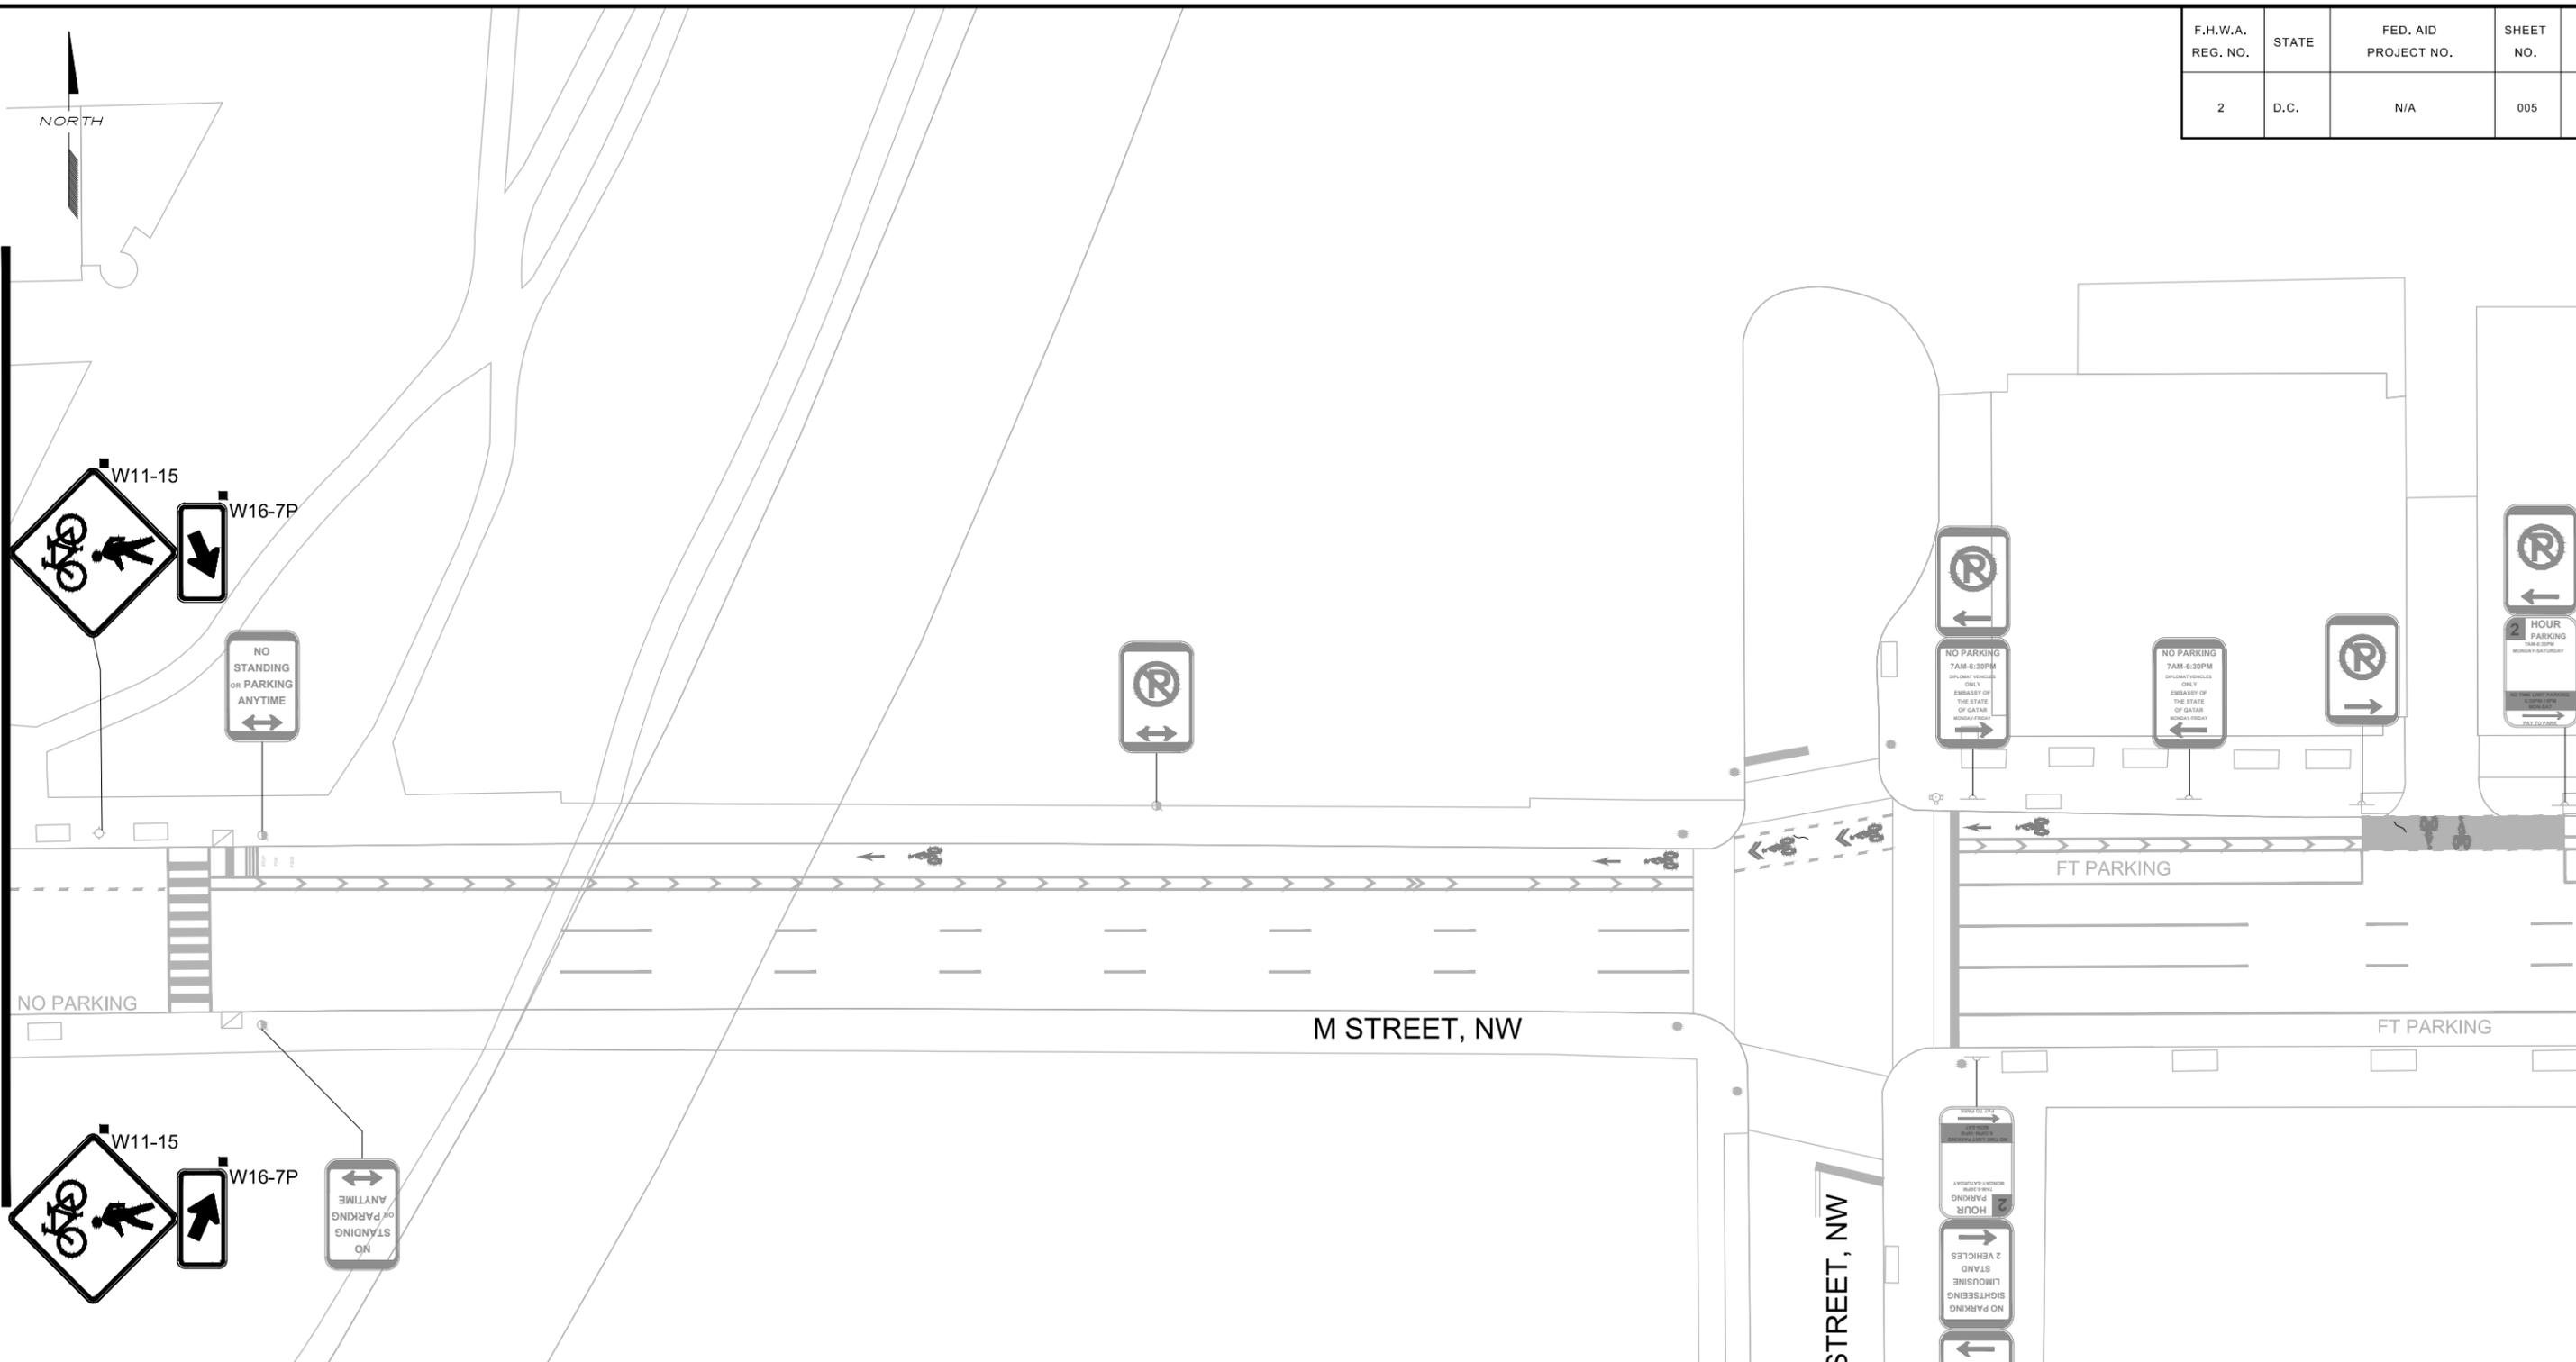

**SIGN LEGEND**  
 ALL SIGNS SHOWN ARE EXISTING AND ARE TO REMAIN IN PLACE UNLESS OTHERWISE NOTED.

- EXISTING U-POST
- EXISTING TRAFFIC POLE
- EXISTING LIGHT POLE
- EXISTING SIGN TO BE REMOVED
- EXISTING SIGN TO BE RELOCATED
- RELOCATED LOCATION OF EXISTING SIGN
- NEW U-POST TO BE INSTALLED
- NEW SIGN TO BE INSTALLED
- EXISTING SIGN FADED TO BE REPLACED WITH THE SAME MESSAGE

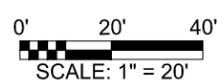

NO.	DESCRIPTION	NAME	DATE
REVISIONS			

**50% SUBMITTAL OCT. 25, 2010**

D.C. DEPARTMENT OF TRANSPORTATION  
 TRANSPORTATION POLICY AND PLANNING ADMINISTRATION  
 PROJECT MANAGEMENT DIVISION

REHABILITATION OF M STREET, N.W.  
 FROM PENNSYLVANIA AVE., N.W.  
 TO MASSACHUSETTS AVE., N.W.  
 WARD 2- WASHINGTON, D.C.

PROJECT ENG.	W.S.
DESIGNED BY	W.S.
CHECKED BY	E.M.
DRAWN BY	M.C.
PROJECT MGR.	W.S.

**SIGNING PLAN-2**

DIVISION CHIEF


DATE: 08 JULY 2010  
 FILE: M\_Street\_Working.DWG  
 DWG: 005 OF 033

F.H.W.A. REG. NO.	STATE	FED. AID PROJECT NO.	SHEET NO.	TOTAL SHEETS
2	D.C.	N/A	005	033




MATCHLINE SEE SIGNING PLAN - 2

MATCHLINE SEE SIGNING PLAN - 4

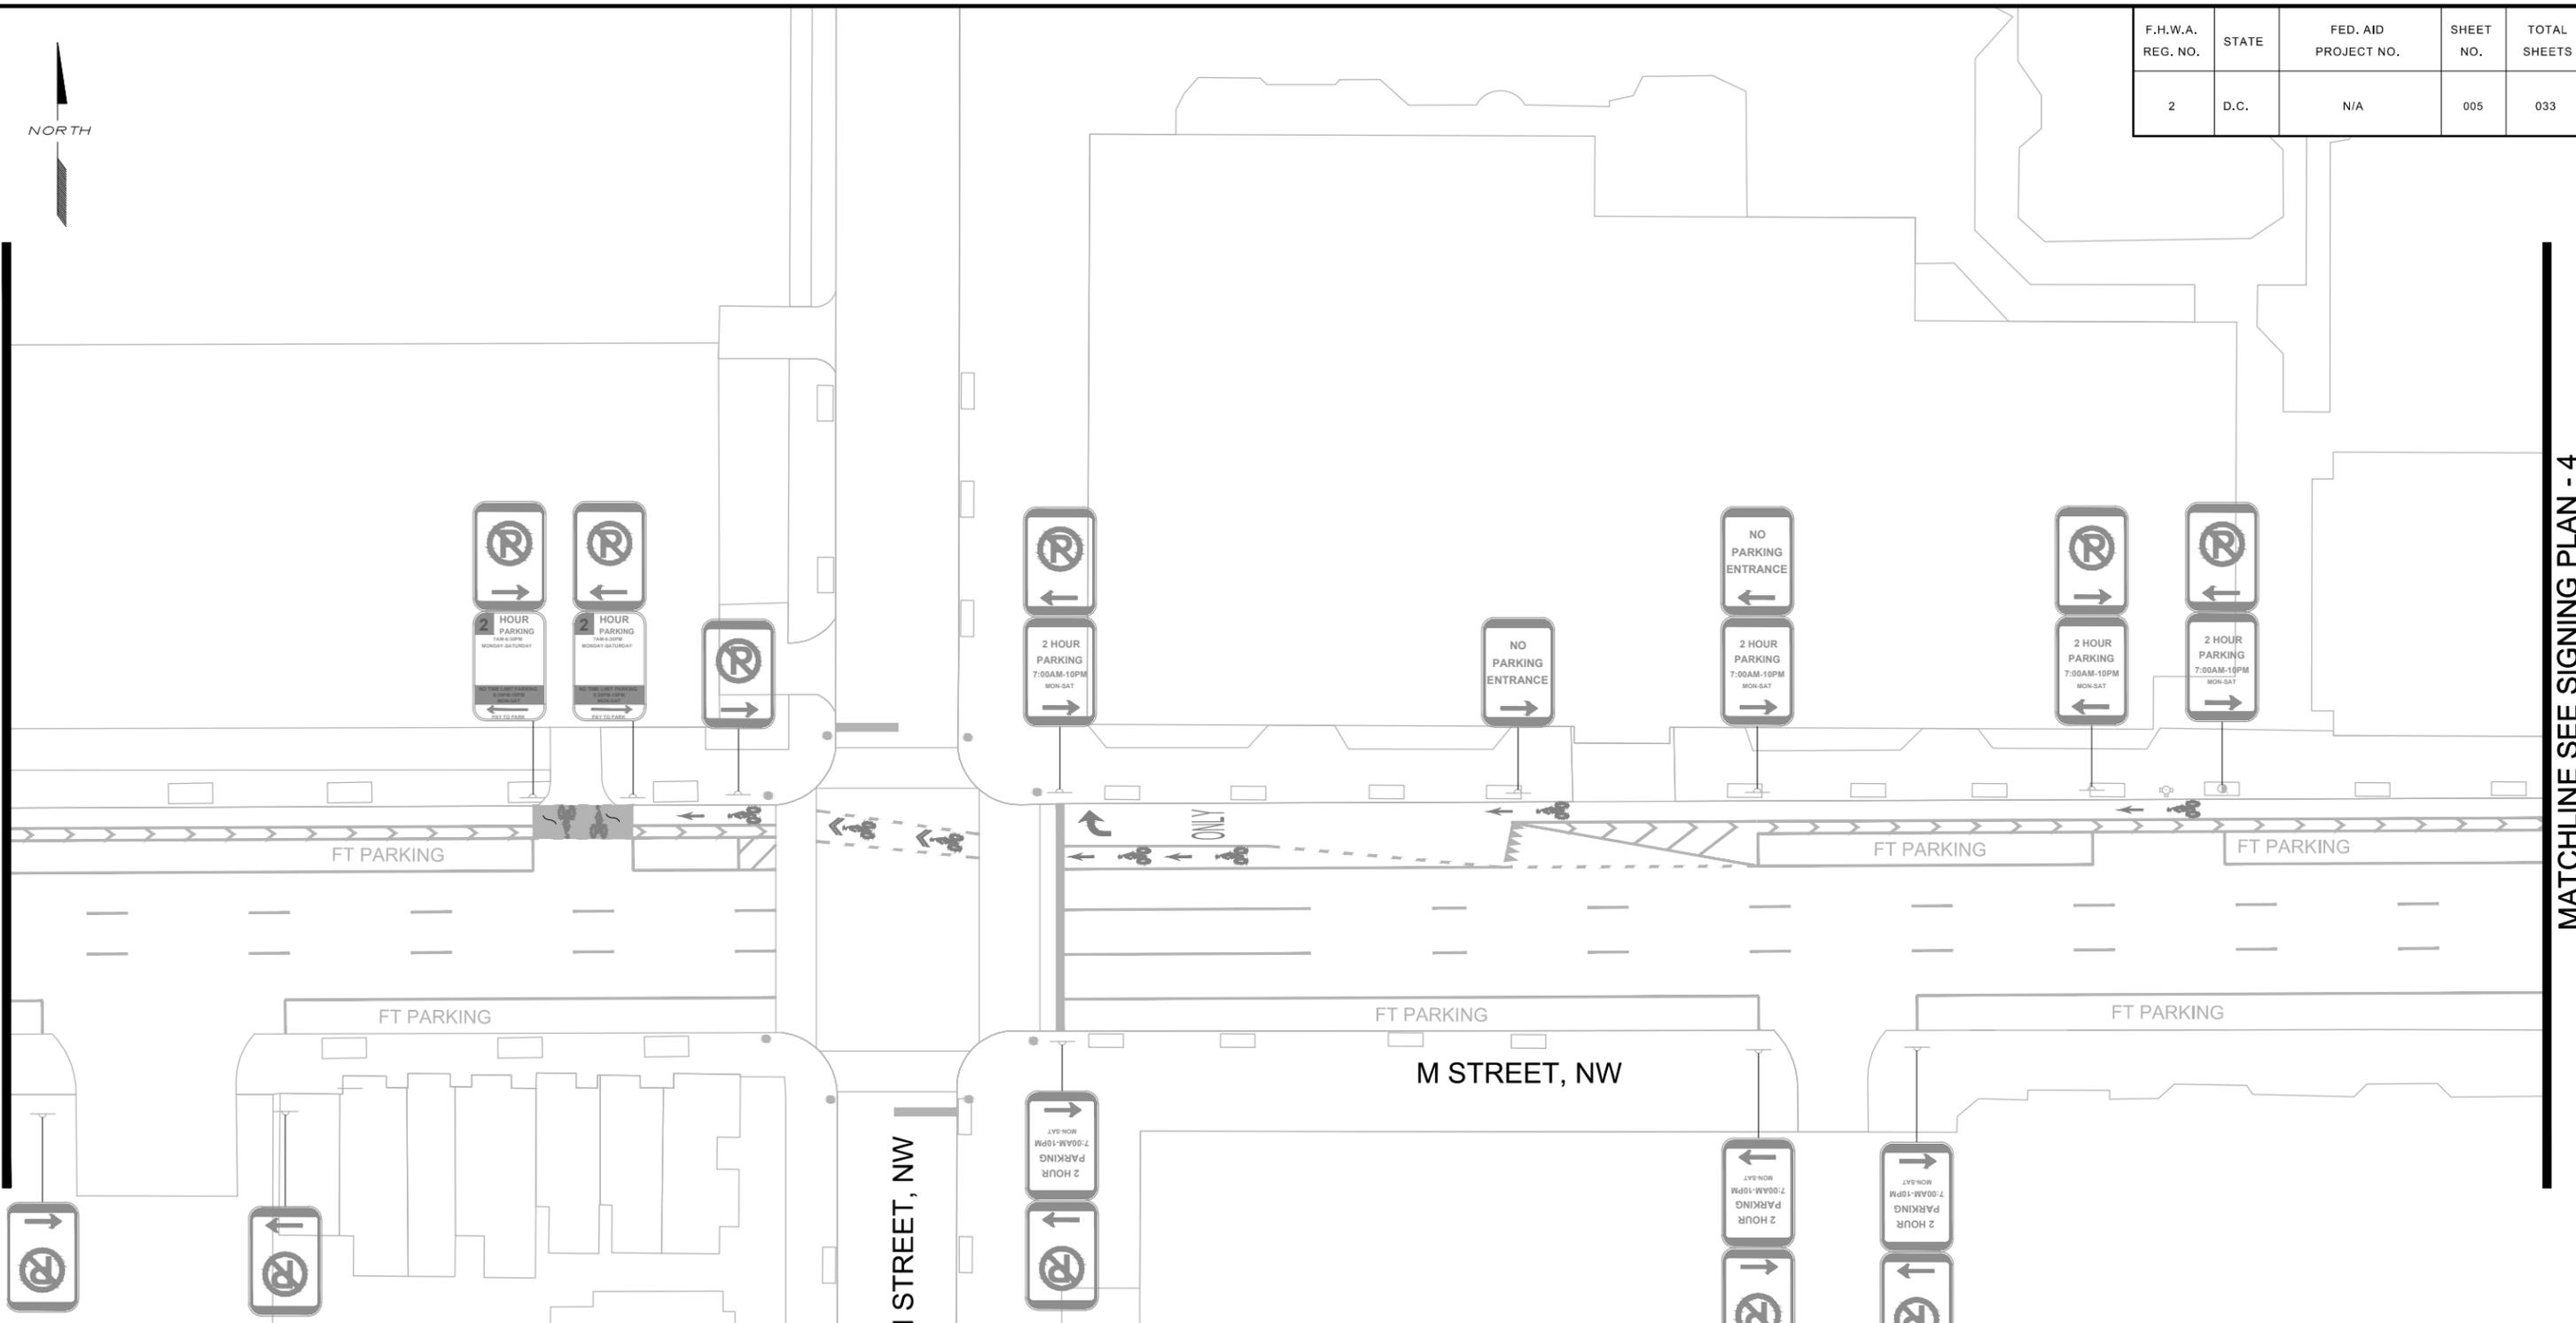

SIGN LEGEND	
ALL SIGNS SHOWN ARE EXISTING AND ARE TO REMAIN IN PLACE UNLESS OTHERWISE NOTED.	
	EXISTING U-POST
	EXISTING TRAFFIC POLE
	EXISTING LIGHT POLE
	EXISTING SIGN TO BE REMOVED
	EXISTING SIGN TO BE RELOCATED
	RELOCATED LOCATION OF EXISTING SIGN
	NEW U-POST TO BE INSTALLED
	NEW SIGN TO BE INSTALLED
	EXISTING SIGN FADED TO BE REPLACED WITH THE SAME MESSAGE

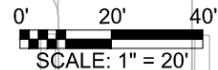

NO.	DESCRIPTION	NAME	DATE

**50% SUBMITTAL OCT. 25, 2010**


D.C. DEPARTMENT OF TRANSPORTATION TRANSPORTATION POLICY AND PLANNING ADMINISTRATION PROJECT MANAGEMENT DIVISION	
REHABILITATION OF M STREET, N.W. FROM PENNSYLVANIA AVE., N.W. TO MASSACHUSETTS AVE., N.W. WARD 2- WASHINGTON, D.C.	
<b>SIGNING PLAN-3</b>	PROJECT ENG. <u>W.S.</u> DESIGNED BY <u>W.S.</u> CHECKED BY <u>E.M.</u> DRAWN BY <u>M.C.</u> PROJECT MGR. <u>W.S.</u> DIVISION CHIEF DATE <u>06 JULY 2010</u> FILE <u>M_Street_Working.DWG</u> DWG. <u>005</u> OF <u>033</u>

F.H.W.A. REG. NO.	STATE	FED. AID PROJECT NO.	SHEET NO.	TOTAL SHEETS
2	D.C.	N/A	005	033



MATCHLINE SEE SIGNING PLAN - 3

MATCHLINE SEE SIGNING PLAN - 5

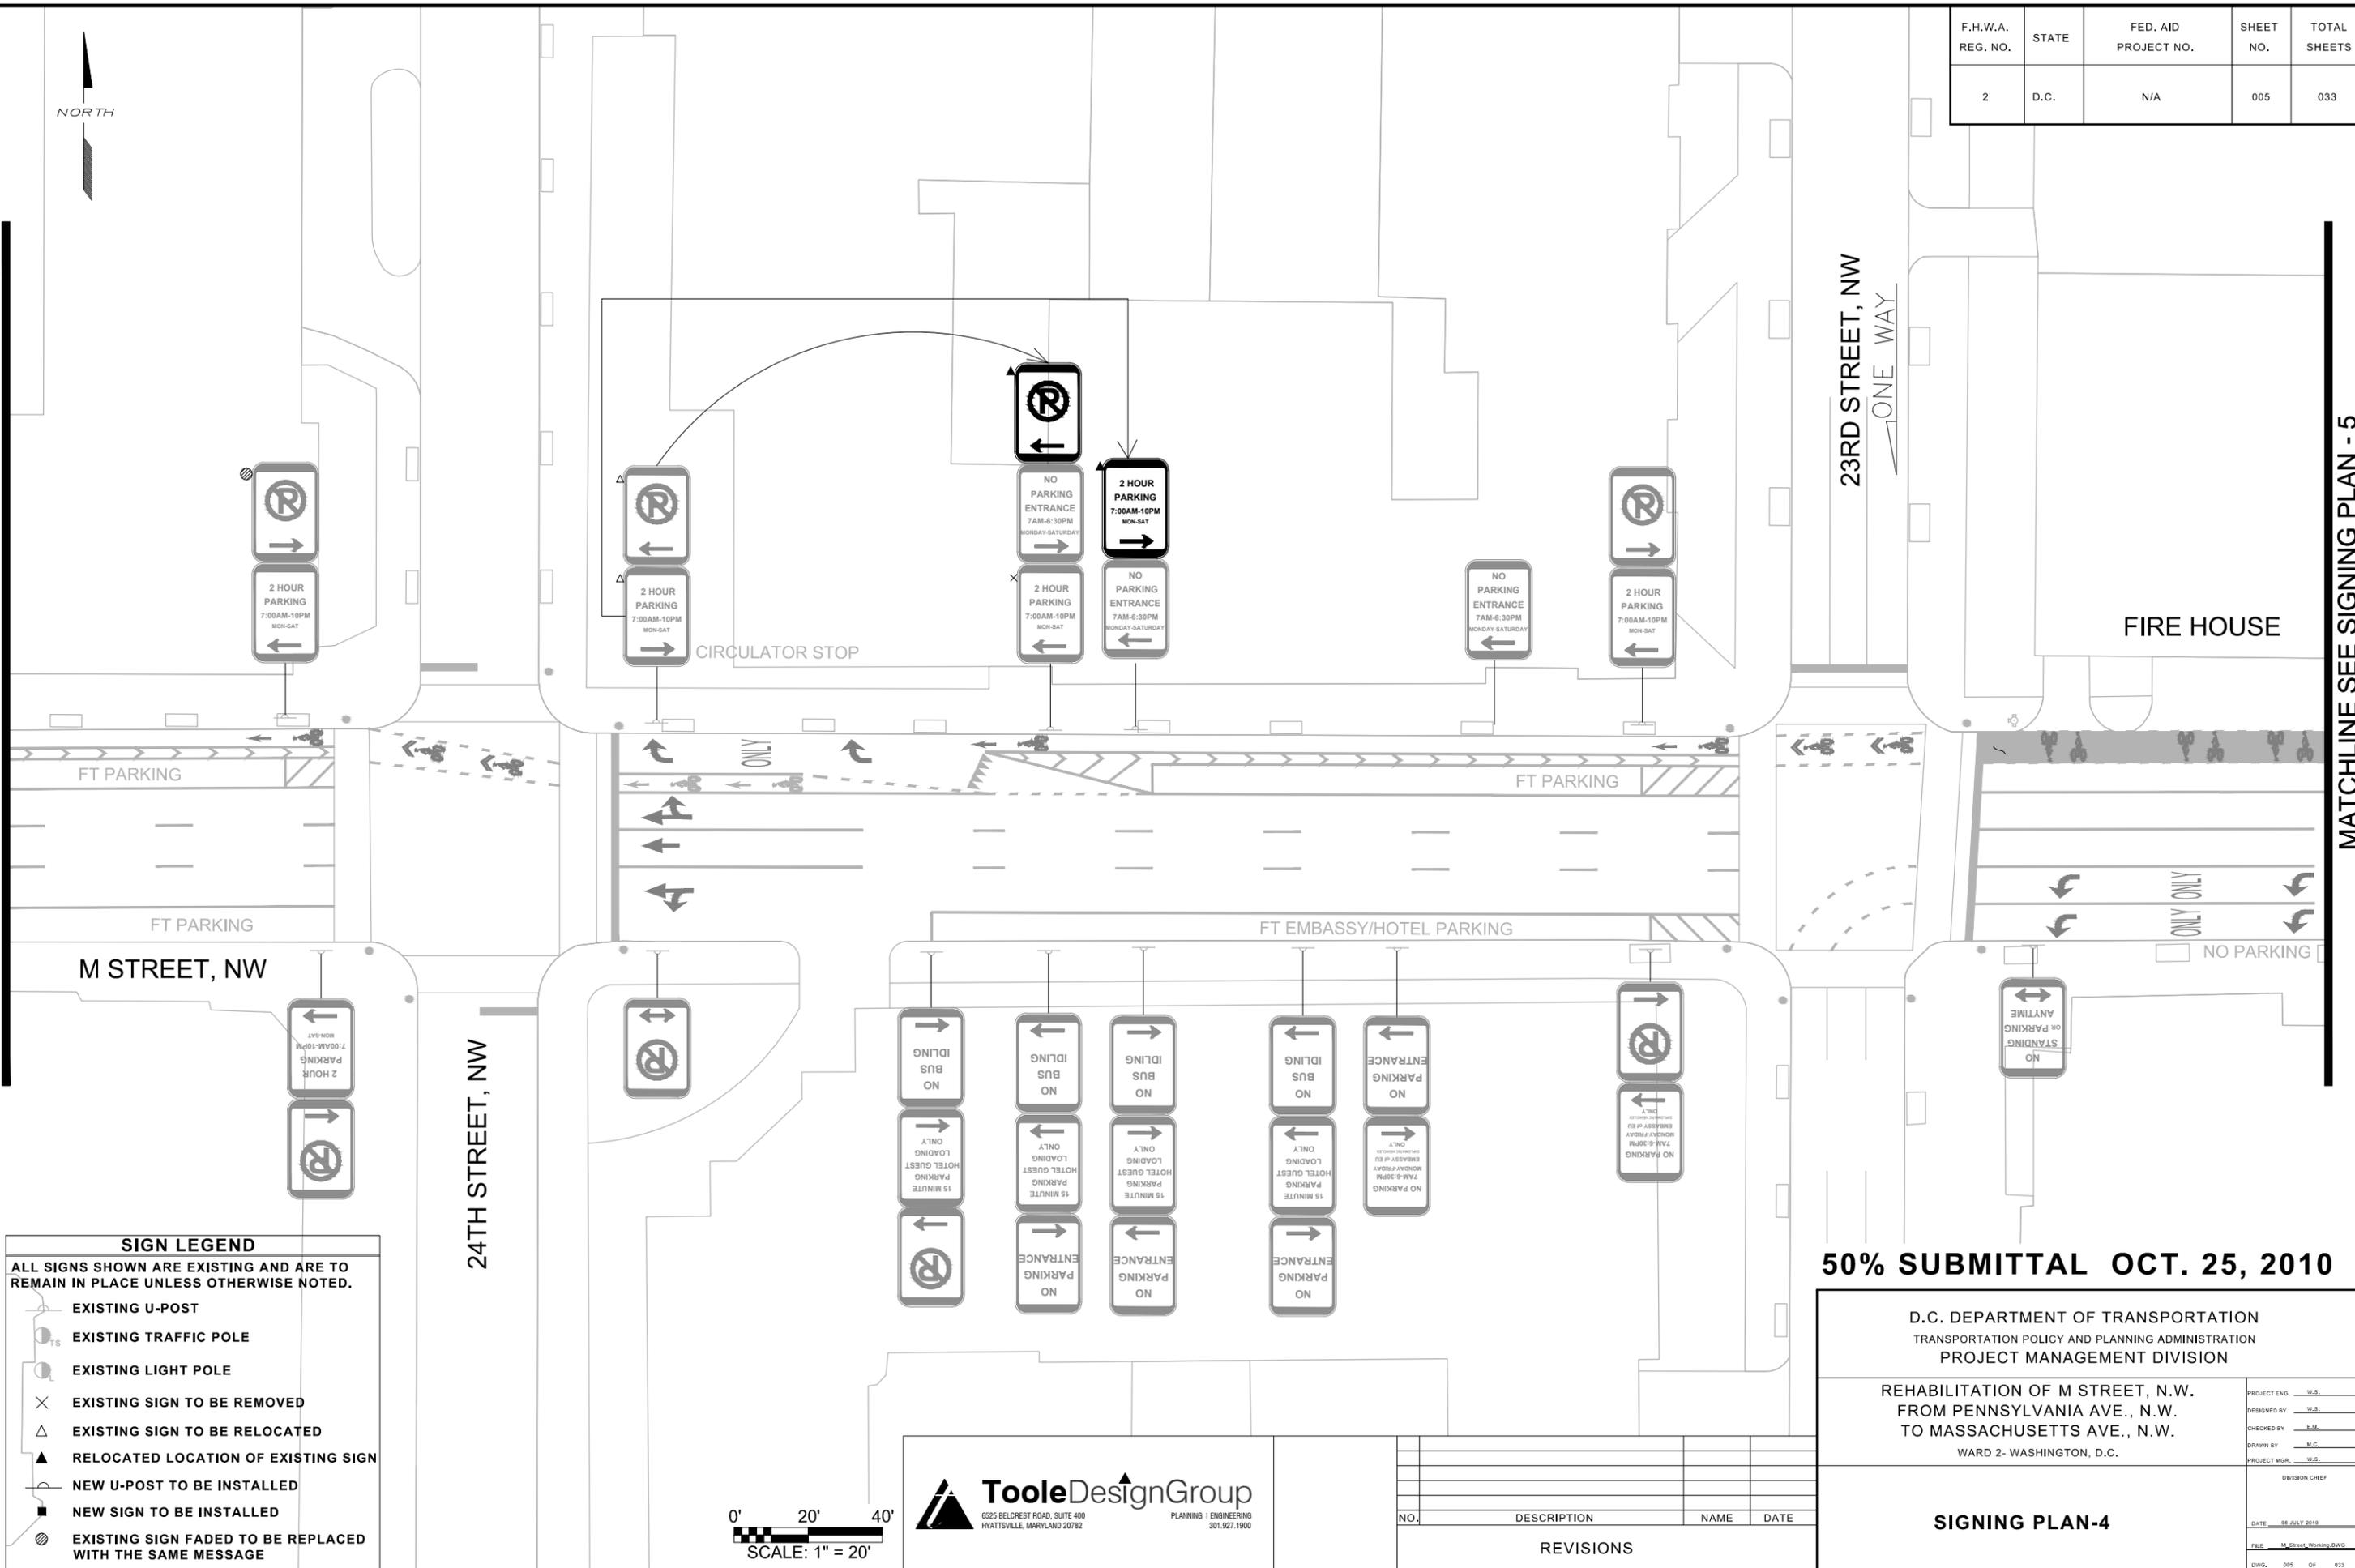


SIGN LEGEND	
ALL SIGNS SHOWN ARE EXISTING AND ARE TO REMAIN IN PLACE UNLESS OTHERWISE NOTED.	
	EXISTING U-POST
	EXISTING TRAFFIC POLE
	EXISTING LIGHT POLE
	EXISTING SIGN TO BE REMOVED
	EXISTING SIGN TO BE RELOCATED
	RELOCATED LOCATION OF EXISTING SIGN
	NEW U-POST TO BE INSTALLED
	NEW SIGN TO BE INSTALLED
	EXISTING SIGN FADED TO BE REPLACED WITH THE SAME MESSAGE

24TH STREET, NW

M STREET, NW

23RD STREET, NW  
ONE WAY

FIRE HOUSE

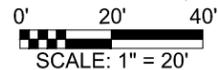

**50% SUBMITTAL OCT. 25, 2010**

D.C. DEPARTMENT OF TRANSPORTATION TRANSPORTATION POLICY AND PLANNING ADMINISTRATION PROJECT MANAGEMENT DIVISION	
REHABILITATION OF M STREET, N.W. FROM PENNSYLVANIA AVE., N.W. TO MASSACHUSETTS AVE., N.W. WARD 2- WASHINGTON, D.C.	
PROJECT ENG. W.S.	DESIGNED BY W.S.
CHECKED BY E.M.	DRAWN BY M.C.
PROJECT MGR. W.S.	DIVISION CHIEF
DATE 08 JULY 2010	
FILE M_Street_Washington.DWG	
DWG. 005 OF 033	

NO.	DESCRIPTION	NAME	DATE
REVISIONS			

**SIGNING PLAN-4**


F.H.W.A. REG. NO.	STATE	FED. AID PROJECT NO.	SHEET NO.	TOTAL SHEETS
2	D.C.	N/A	005	033




MATCHLINE SEE SIGNING PLAN - 4

MATCHLINE SEE SIGNING PLAN - 6

22ND STREET, NW  
ONE WAY

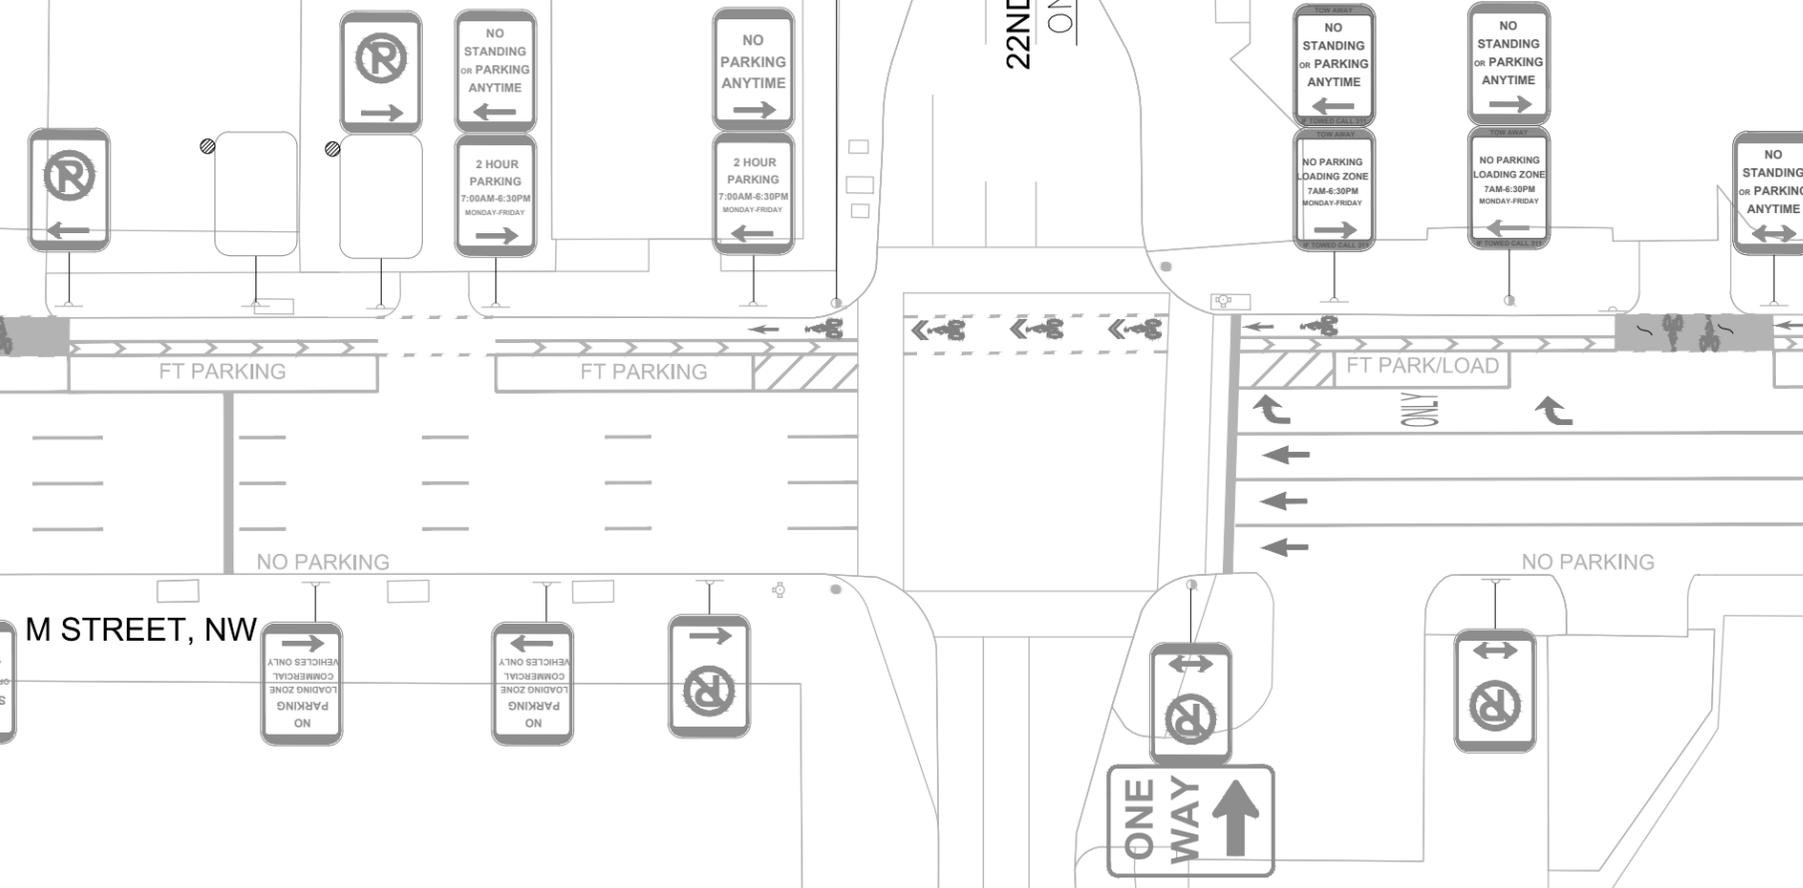

SIGN LEGEND	
ALL SIGNS SHOWN ARE EXISTING AND ARE TO REMAIN IN PLACE UNLESS OTHERWISE NOTED.	
	EXISTING U-POST
	EXISTING TRAFFIC POLE
	EXISTING LIGHT POLE
	EXISTING SIGN TO BE REMOVED
	EXISTING SIGN TO BE RELOCATED
	RELOCATED LOCATION OF EXISTING SIGN
	NEW U-POST TO BE INSTALLED
	NEW SIGN TO BE INSTALLED
	EXISTING SIGN FADED TO BE REPLACED WITH THE SAME MESSAGE

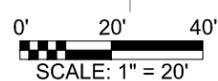

NO.	DESCRIPTION	NAME	DATE

**50% SUBMITTAL OCT. 25, 2010**


D.C. DEPARTMENT OF TRANSPORTATION TRANSPORTATION POLICY AND PLANNING ADMINISTRATION PROJECT MANAGEMENT DIVISION	
REHABILITATION OF M STREET, N.W. FROM PENNSYLVANIA AVE., N.W. TO MASSACHUSETTS AVE., N.W. WARD 2- WASHINGTON, D.C.	
<b>SIGNING PLAN-5</b>	PROJECT ENG. <u>W.S.</u> DESIGNED BY <u>W.S.</u> CHECKED BY <u>E.M.</u> DRAWN BY <u>M.C.</u> PROJECT MGR. <u>W.S.</u> DIVISION CHIEF DATE <u>08 JULY 2010</u> FILE <u>M_Street_Working.DWG</u> DWG. <u>005</u> OF <u>033</u>

F.H.W.A. REG. NO.	STATE	FED. AID PROJECT NO.	SHEET NO.	TOTAL SHEETS
2	D.C.	N/A	005	033



MATCHLINE SEE SIGNING PLAN - 5


MATCHLINE SEE SIGNING PLAN - 7

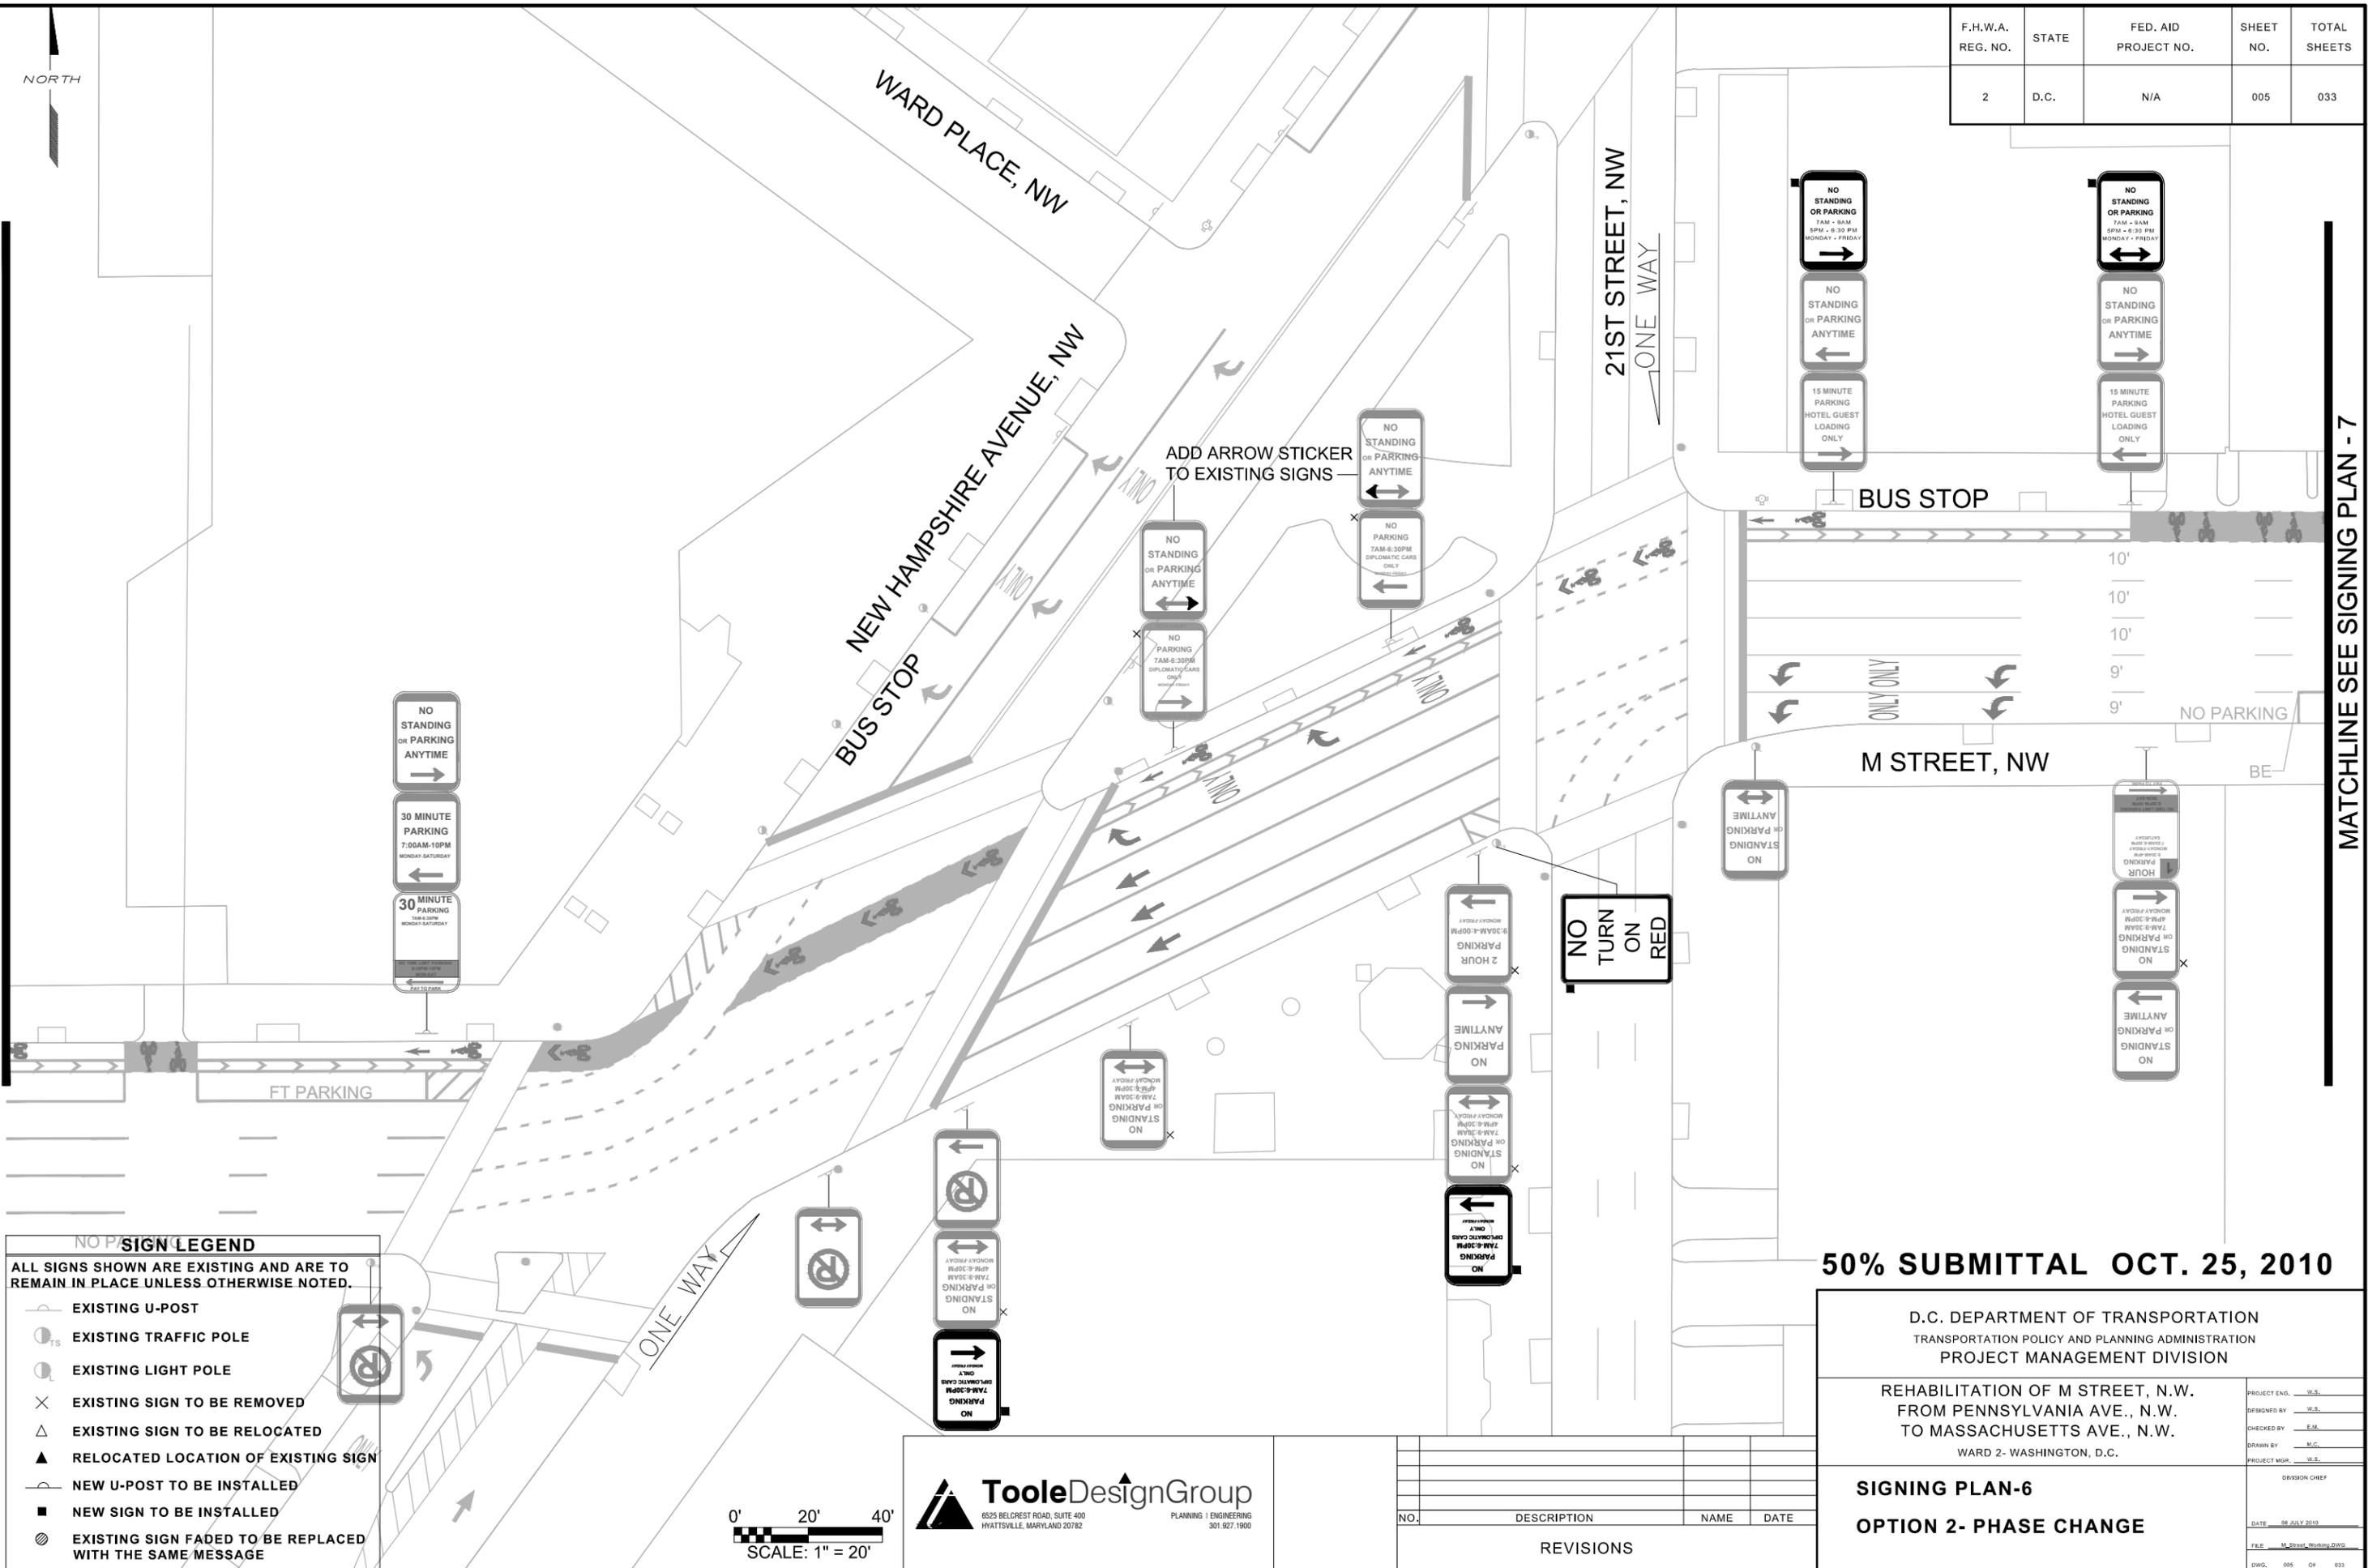

**NO SIGN LEGEND**

ALL SIGNS SHOWN ARE EXISTING AND ARE TO REMAIN IN PLACE UNLESS OTHERWISE NOTED.

- EXISTING U-POST
- EXISTING TRAFFIC POLE
- EXISTING LIGHT POLE
- EXISTING SIGN TO BE REMOVED
- EXISTING SIGN TO BE RELOCATED
- RELOCATED LOCATION OF EXISTING SIGN
- NEW U-POST TO BE INSTALLED
- NEW SIGN TO BE INSTALLED
- EXISTING SIGN FADED TO BE REPLACED WITH THE SAME MESSAGE

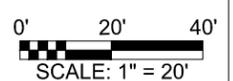

NO.	DESCRIPTION	NAME	DATE
REVISIONS			

**50% SUBMITTAL OCT. 25, 2010**

D.C. DEPARTMENT OF TRANSPORTATION  
TRANSPORTATION POLICY AND PLANNING ADMINISTRATION  
PROJECT MANAGEMENT DIVISION

REHABILITATION OF M STREET, N.W.  
FROM PENNSYLVANIA AVE., N.W.  
TO MASSACHUSETTS AVE., N.W.  
WARD 2- WASHINGTON, D.C.

PROJECT ENG.	W.S.
DESIGNED BY	W.S.
CHECKED BY	E.M.
DRAWN BY	M.C.
PROJECT MGR.	W.S.
DIVISION CHIEF	
DATE: 08 JULY 2010	
FILE: M_Street_Washington.DWG	
DWG: 005 OF 033	


**SIGNING PLAN-6**  
**OPTION 2- PHASE CHANGE**

F.H.W.A. REG. NO.	STATE	FED. AID PROJECT NO.	SHEET NO.	TOTAL SHEETS
2	D.C.	N/A	005	033



MATCHLINE SEE SIGNING PLAN - 6


MATCHLINE SEE SIGNING PLAN - 8

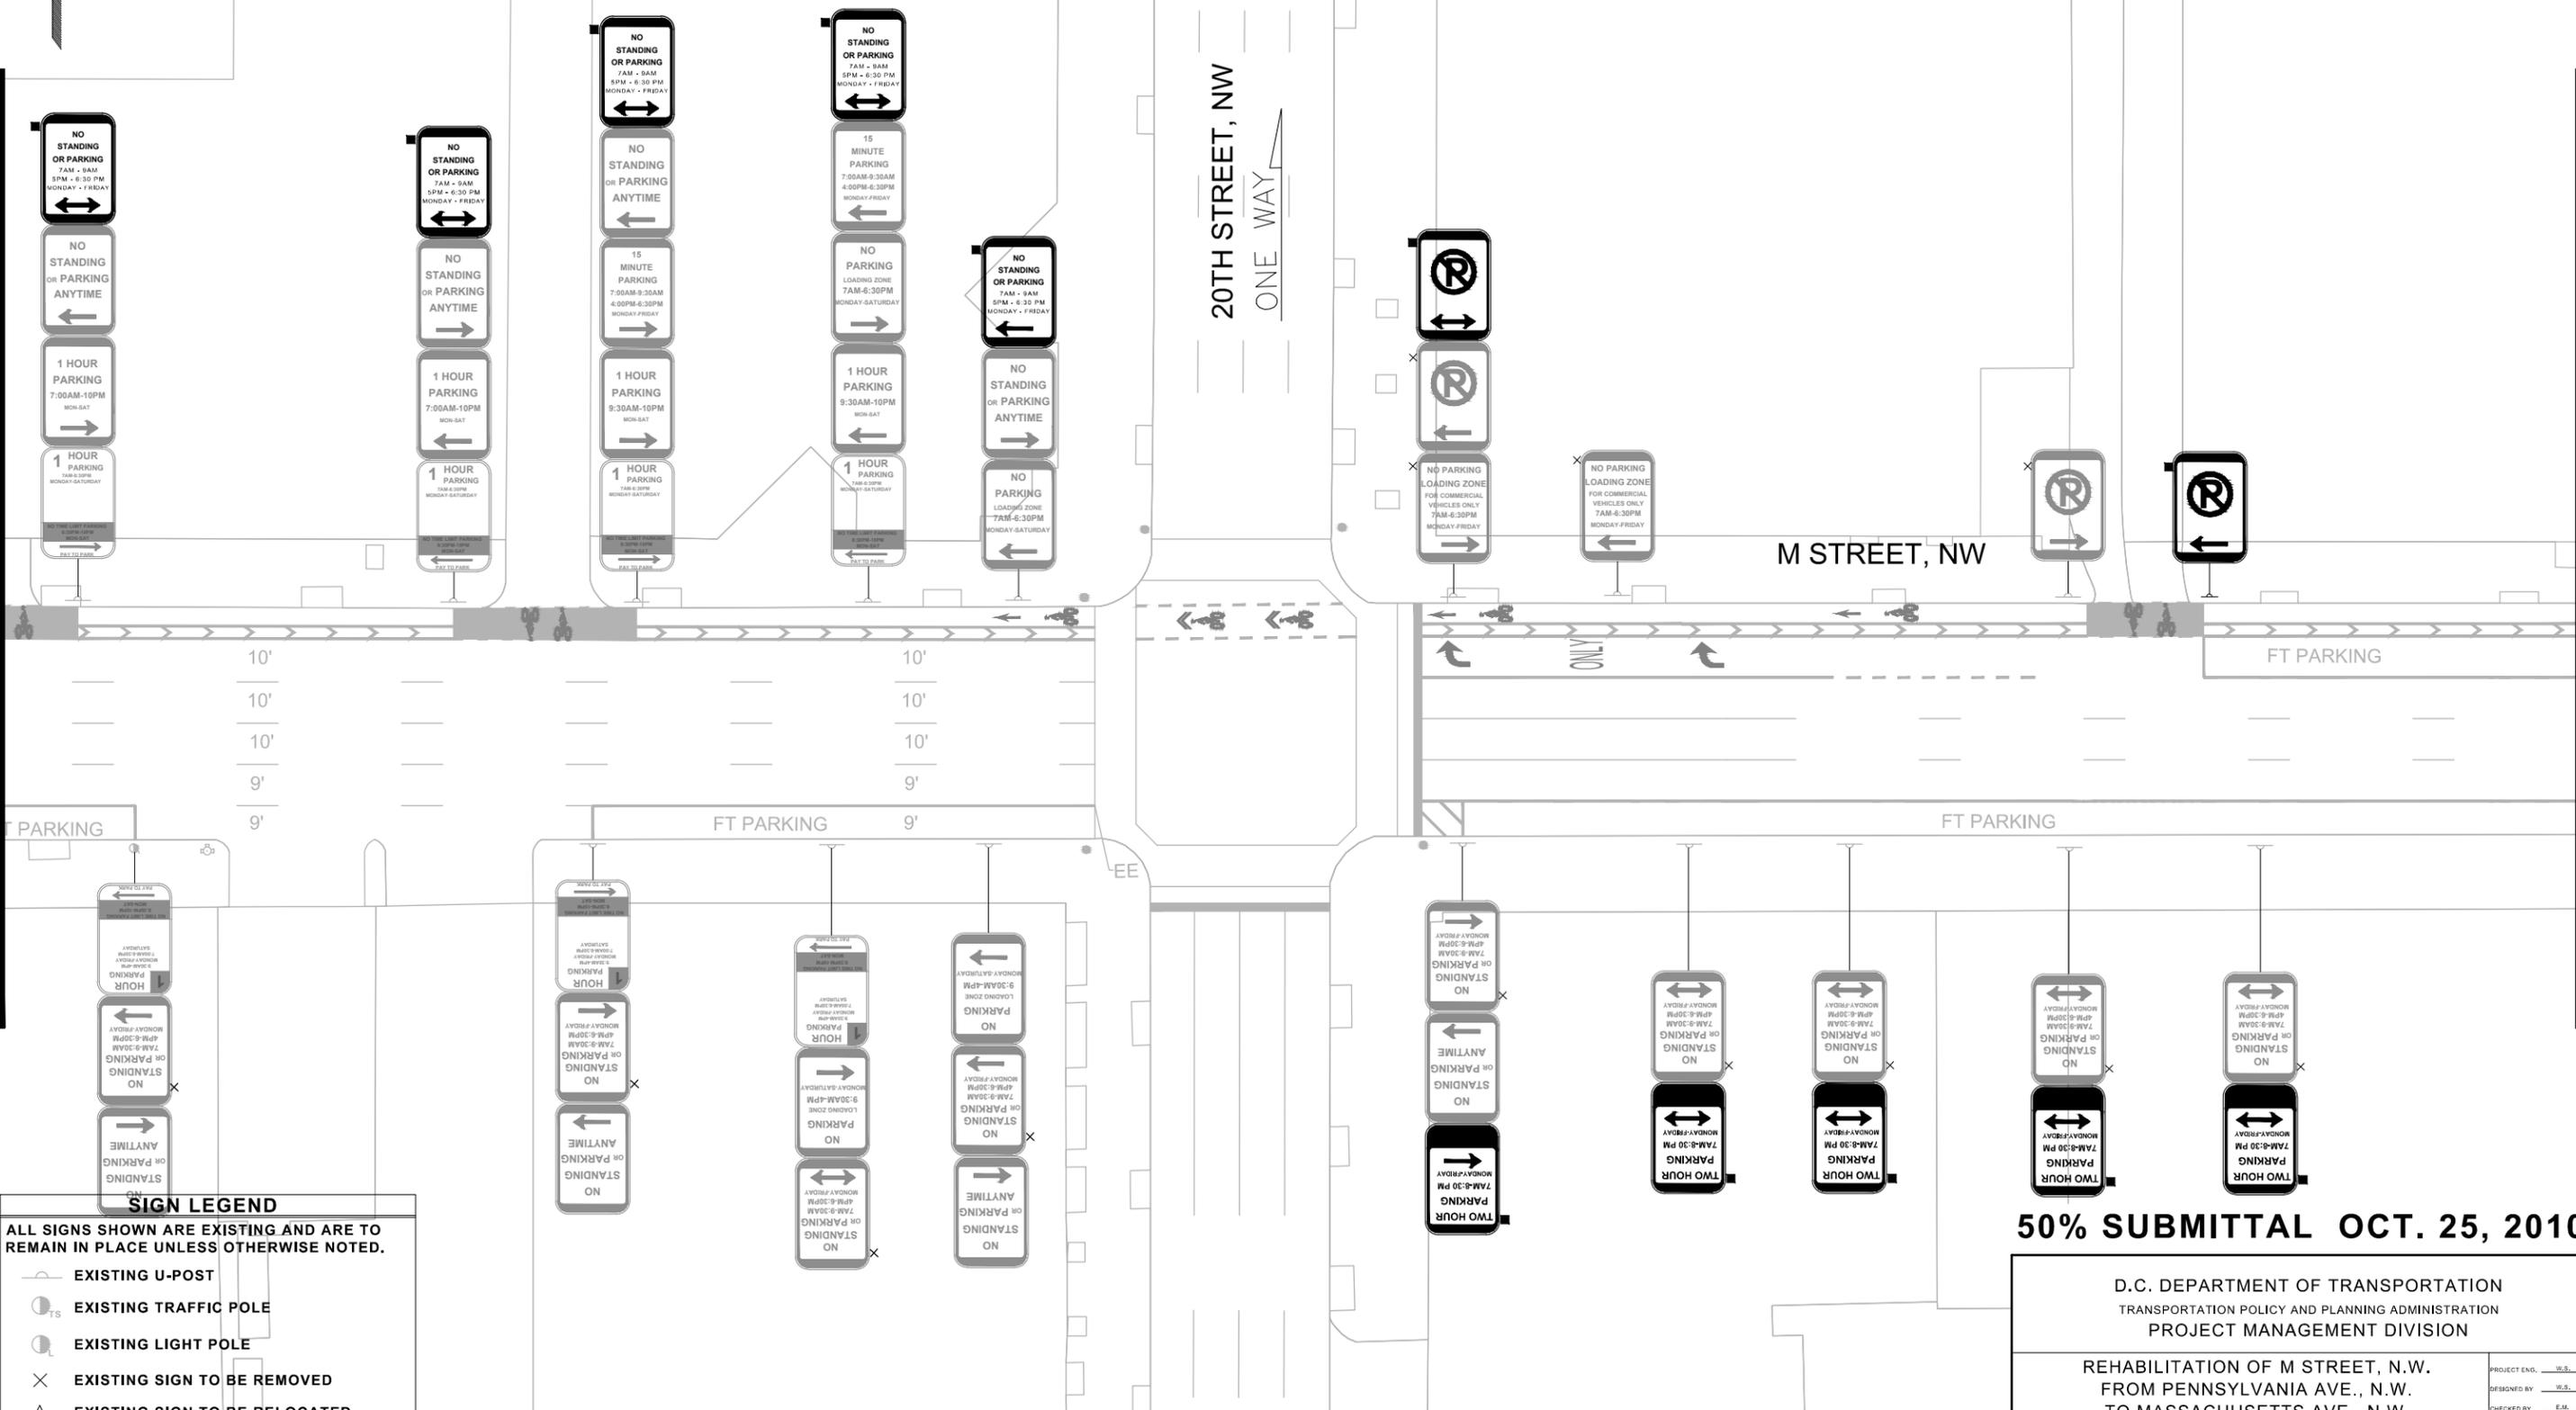

**SIGN LEGEND**

ALL SIGNS SHOWN ARE EXISTING AND ARE TO REMAIN IN PLACE UNLESS OTHERWISE NOTED.

- EXISTING U-POST
- EXISTING TRAFFIC POLE
- EXISTING LIGHT POLE
- EXISTING SIGN TO BE REMOVED
- EXISTING SIGN TO BE RELOCATED
- RELOCATED LOCATION OF EXISTING SIGN
- NEW U-POST TO BE INSTALLED
- NEW SIGN TO BE INSTALLED
- EXISTING SIGN FADED TO BE REPLACED WITH THE SAME MESSAGE

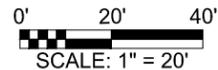

**TooleDesignGroup**  
 6525 BELCREST ROAD, SUITE 400  
 HYATTSVILLE, MARYLAND 20782  
 PLANNING | ENGINEERING  
 301.927.1900

NO.	DESCRIPTION	NAME	DATE
REVISIONS			

**50% SUBMITTAL OCT. 25, 2010**

D.C. DEPARTMENT OF TRANSPORTATION  
 TRANSPORTATION POLICY AND PLANNING ADMINISTRATION  
 PROJECT MANAGEMENT DIVISION

REHABILITATION OF M STREET, N.W.  
 FROM PENNSYLVANIA AVE., N.W.  
 TO MASSACHUSETTS AVE., N.W.  
 WARD 2 - WASHINGTON, D.C.


**SIGNING PLAN-7**  
**OPTION 2 - PHASE CHANGE**

PROJECT ENG.	W.S.
DESIGNED BY	W.S.
CHECKED BY	E.M.
DRAWN BY	M.C.
PROJECT MGR.	W.S.
DIVISION CHIEF	
DATE	08 JULY 2010
FILE	M_Street_Washington.DWG
DWG.	005 OF 033

F.H.W.A. REG. NO.	STATE	FED. AID PROJECT NO.	SHEET NO.	TOTAL SHEETS
2	D.C.	N/A	005	033

MATCHLINE SEE SIGNING PLAN - 7


MATCHLINE SEE SIGNING PLAN - 9

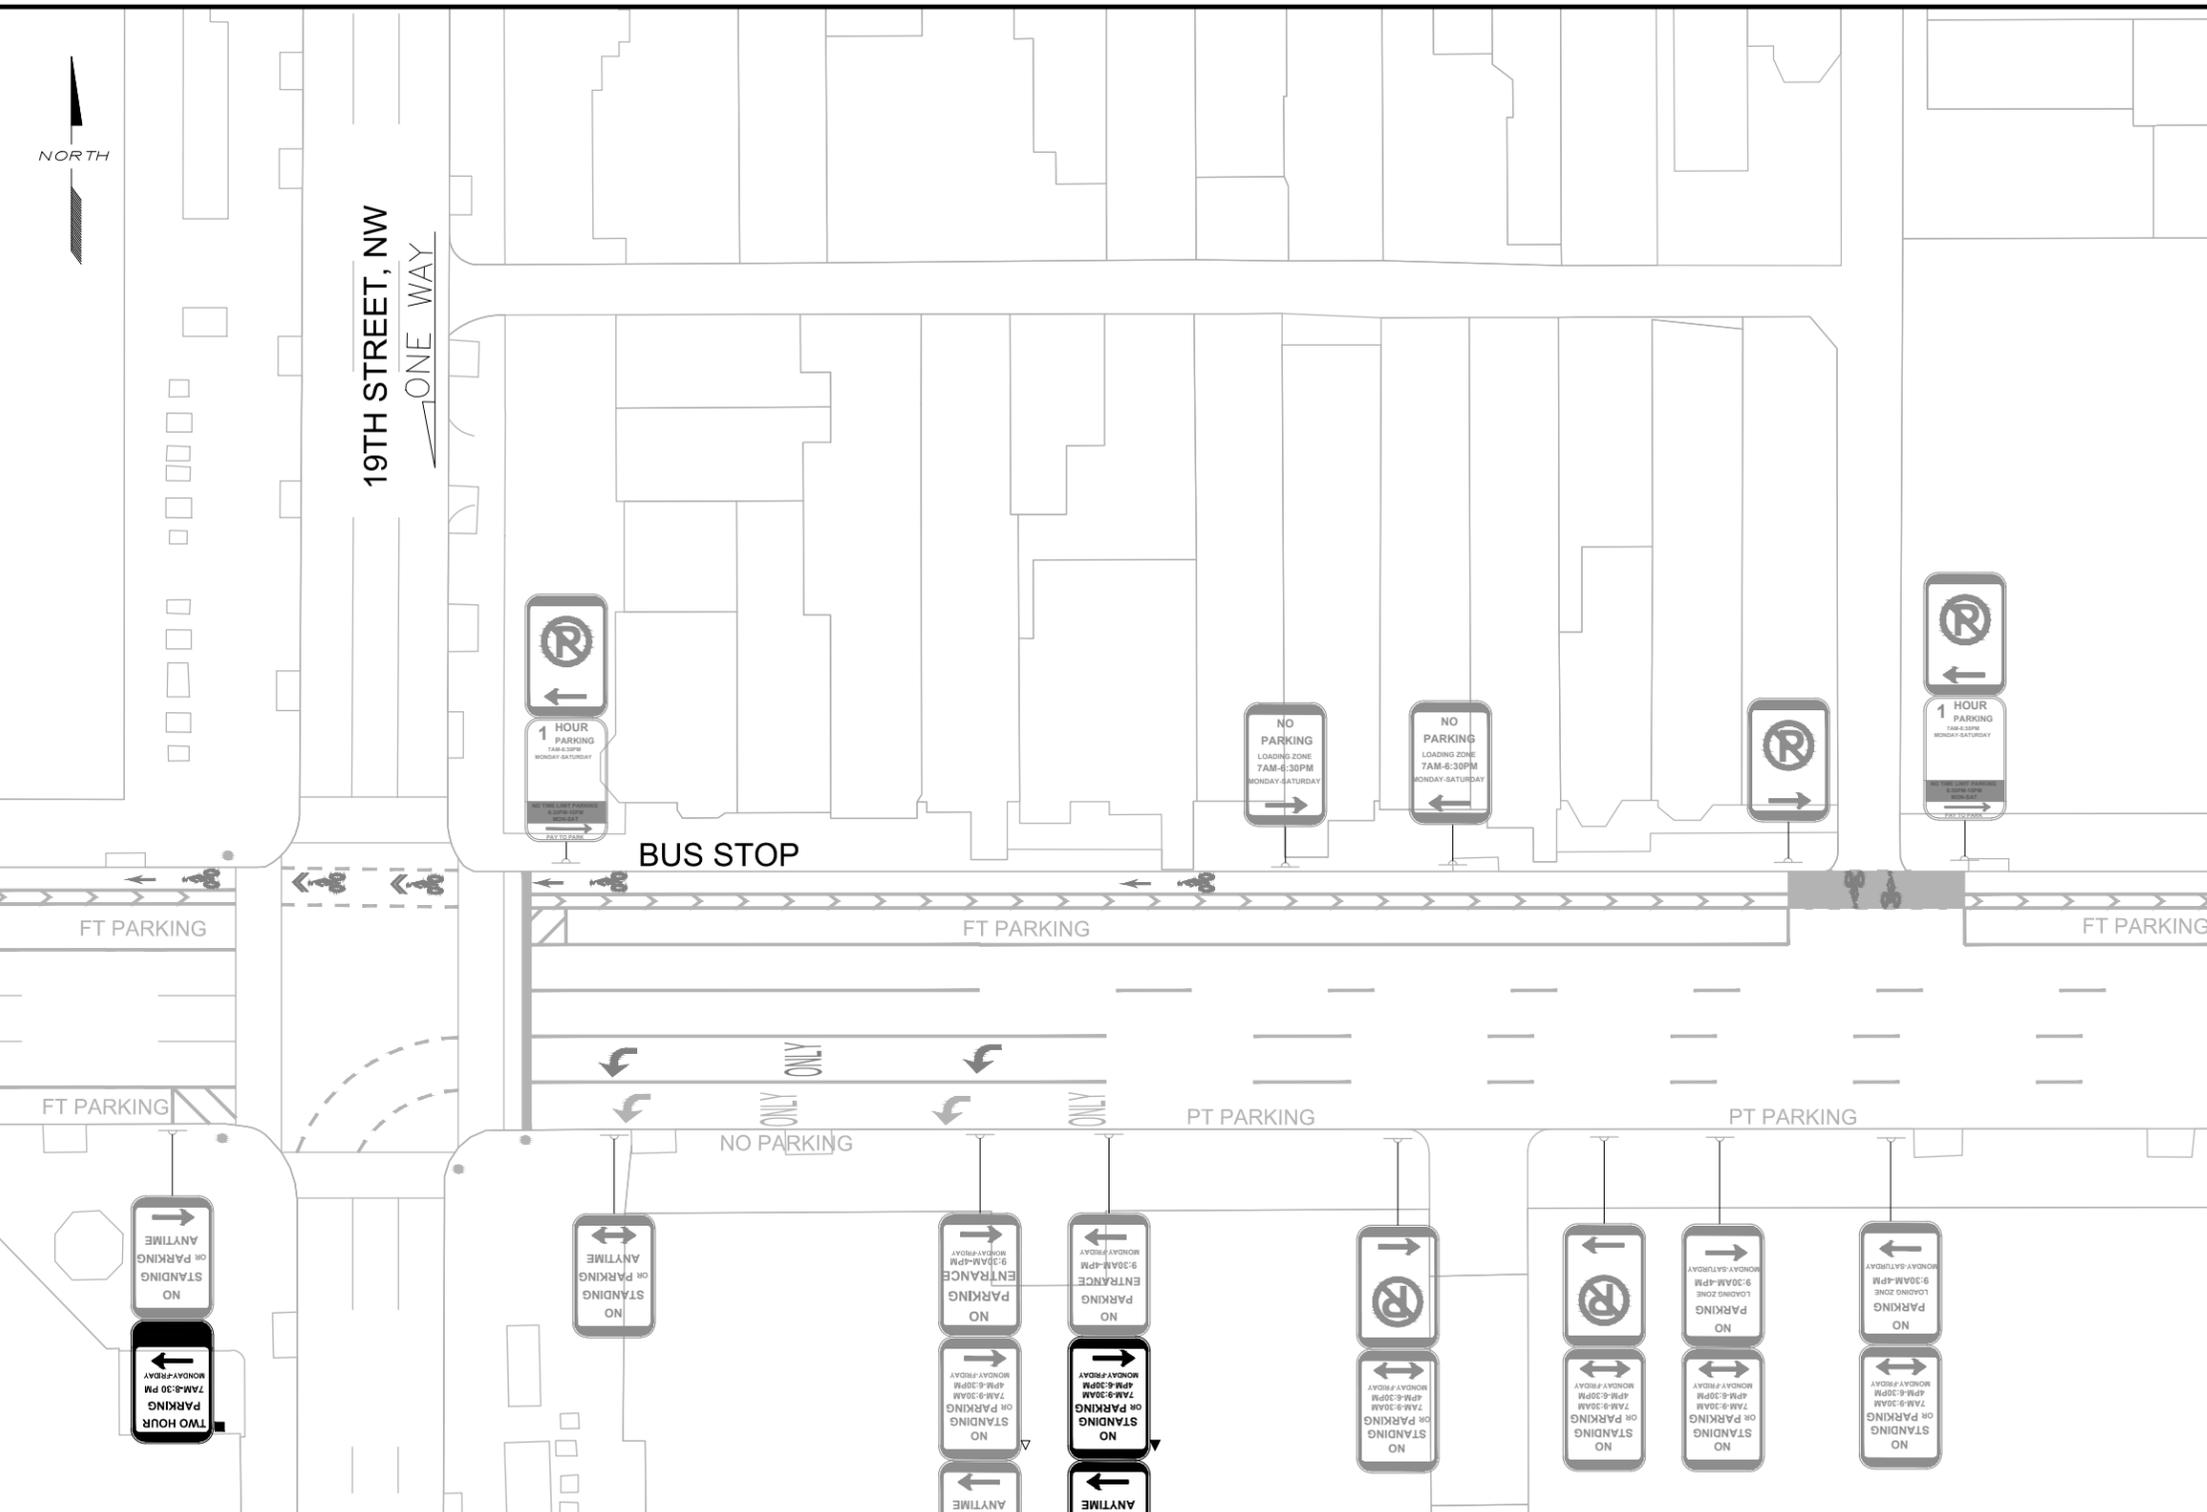

**SIGN LEGEND**

ALL SIGNS SHOWN ARE EXISTING AND ARE TO REMAIN IN PLACE UNLESS OTHERWISE NOTED.

- EXISTING U-POST
- EXISTING TRAFFIC POLE
- EXISTING LIGHT POLE
- EXISTING SIGN TO BE REMOVED
- EXISTING SIGN TO BE RELOCATED
- RELOCATED LOCATION OF EXISTING SIGN
- NEW U-POST TO BE INSTALLED
- NEW SIGN TO BE INSTALLED
- EXISTING SIGN FADED TO BE REPLACED WITH THE SAME MESSAGE

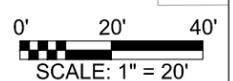

NO.	DESCRIPTION	NAME	DATE

**50% SUBMITTAL OCT. 25, 2010**

D.C. DEPARTMENT OF TRANSPORTATION  
TRANSPORTATION POLICY AND PLANNING ADMINISTRATION  
PROJECT MANAGEMENT DIVISION

REHABILITATION OF M STREET, N.W.  
FROM PENNSYLVANIA AVE., N.W.  
TO MASSACHUSETTS AVE., N.W.  
WARD 2- WASHINGTON, D.C.

**SIGNING PLAN-8**

PROJECT ENG.	W.S.
DESIGNED BY	W.S.
CHECKED BY	E.M.
DRAWN BY	M.C.
PROJECT MGR.	W.S.


DIVISION CHIEF

DATE: 08 JULY 2010

FILE: M\_Street\_Working.DWG

DWG: 005 OF 033

F.H.W.A. REG. NO.	STATE	FED. AID PROJECT NO.	SHEET NO.	TOTAL SHEETS
2	D.C.	N/A	005	033

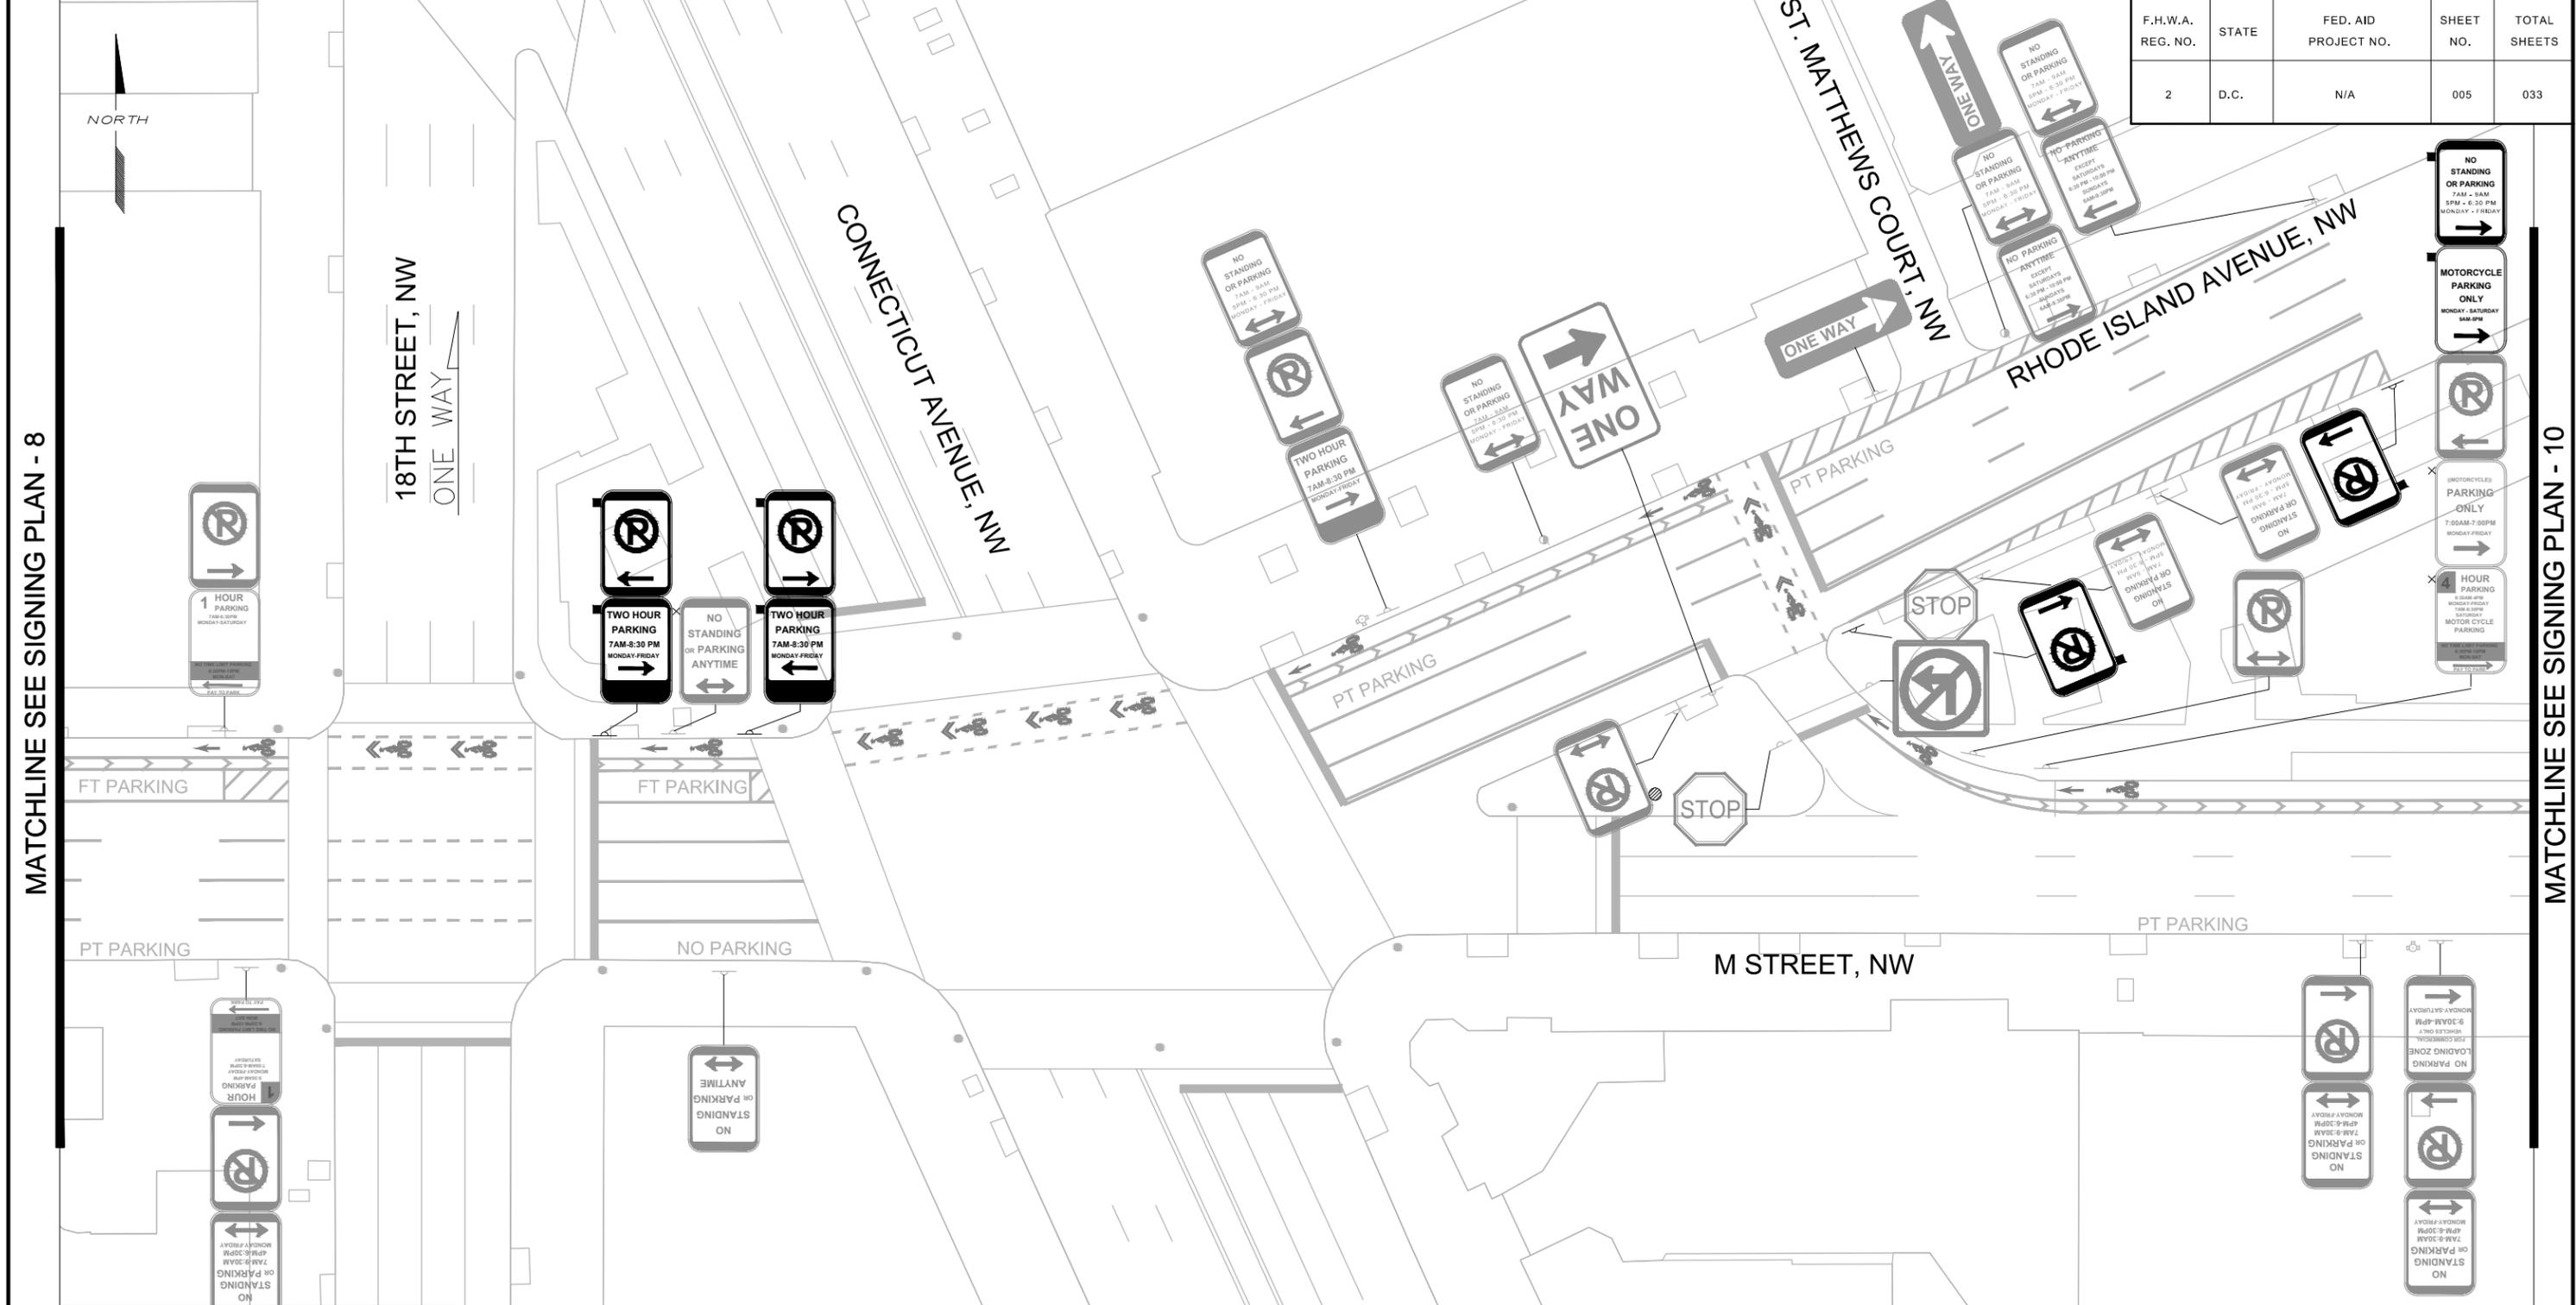

**SIGN LEGEND**  
 ALL SIGNS SHOWN ARE EXISTING AND ARE TO REMAIN IN PLACE UNLESS OTHERWISE NOTED.

- EXISTING U-POST
- EXISTING TRAFFIC POLE
- EXISTING LIGHT POLE
- EXISTING SIGN TO BE REMOVED
- EXISTING SIGN TO BE RELOCATED
- RELOCATED LOCATION OF EXISTING SIGN
- NEW U-POST TO BE INSTALLED
- NEW SIGN TO BE INSTALLED
- EXISTING SIGN FADED TO BE REPLACED WITH THE SAME MESSAGE



**TooleDesignGroup**  
 6525 BELCREST ROAD, SUITE 400  
 HYATTSVILLE, MARYLAND 20782  
 PLANNING | ENGINEERING  
 301.927.1900

NO.	DESCRIPTION	NAME	DATE
REVISIONS			

**50% SUBMITTAL OCT. 25, 2010**

D.C. DEPARTMENT OF TRANSPORTATION  
 TRANSPORTATION POLICY AND PLANNING ADMINISTRATION  
 PROJECT MANAGEMENT DIVISION

REHABILITATION OF M STREET, N.W.  
 FROM PENNSYLVANIA AVE., N.W.  
 TO MASSACHUSETTS AVE., N.W.  
 WARD 2- WASHINGTON, D.C.

**SIGNING PLAN-9**

PROJECT ENG.	W.S.
DESIGNED BY	W.S.
CHECKED BY	E.M.
DRAWN BY	M.C.
PROJECT MGR.	W.S.
DIVISION CHIEF	
DATE	08 JULY 2010
FILE	M_Street_Working.DWG
DWG.	005 OF 033

F.H.W.A. REG. NO.	STATE	FED. AID PROJECT NO.	SHEET NO.	TOTAL SHEETS
2	D.C.	N/A	005	033




MATCHLINE SEE SIGNING PLAN - 9

MATCHLINE SEE SIGNING PLAN - 11

17TH STREET, NW


M STREET, NW

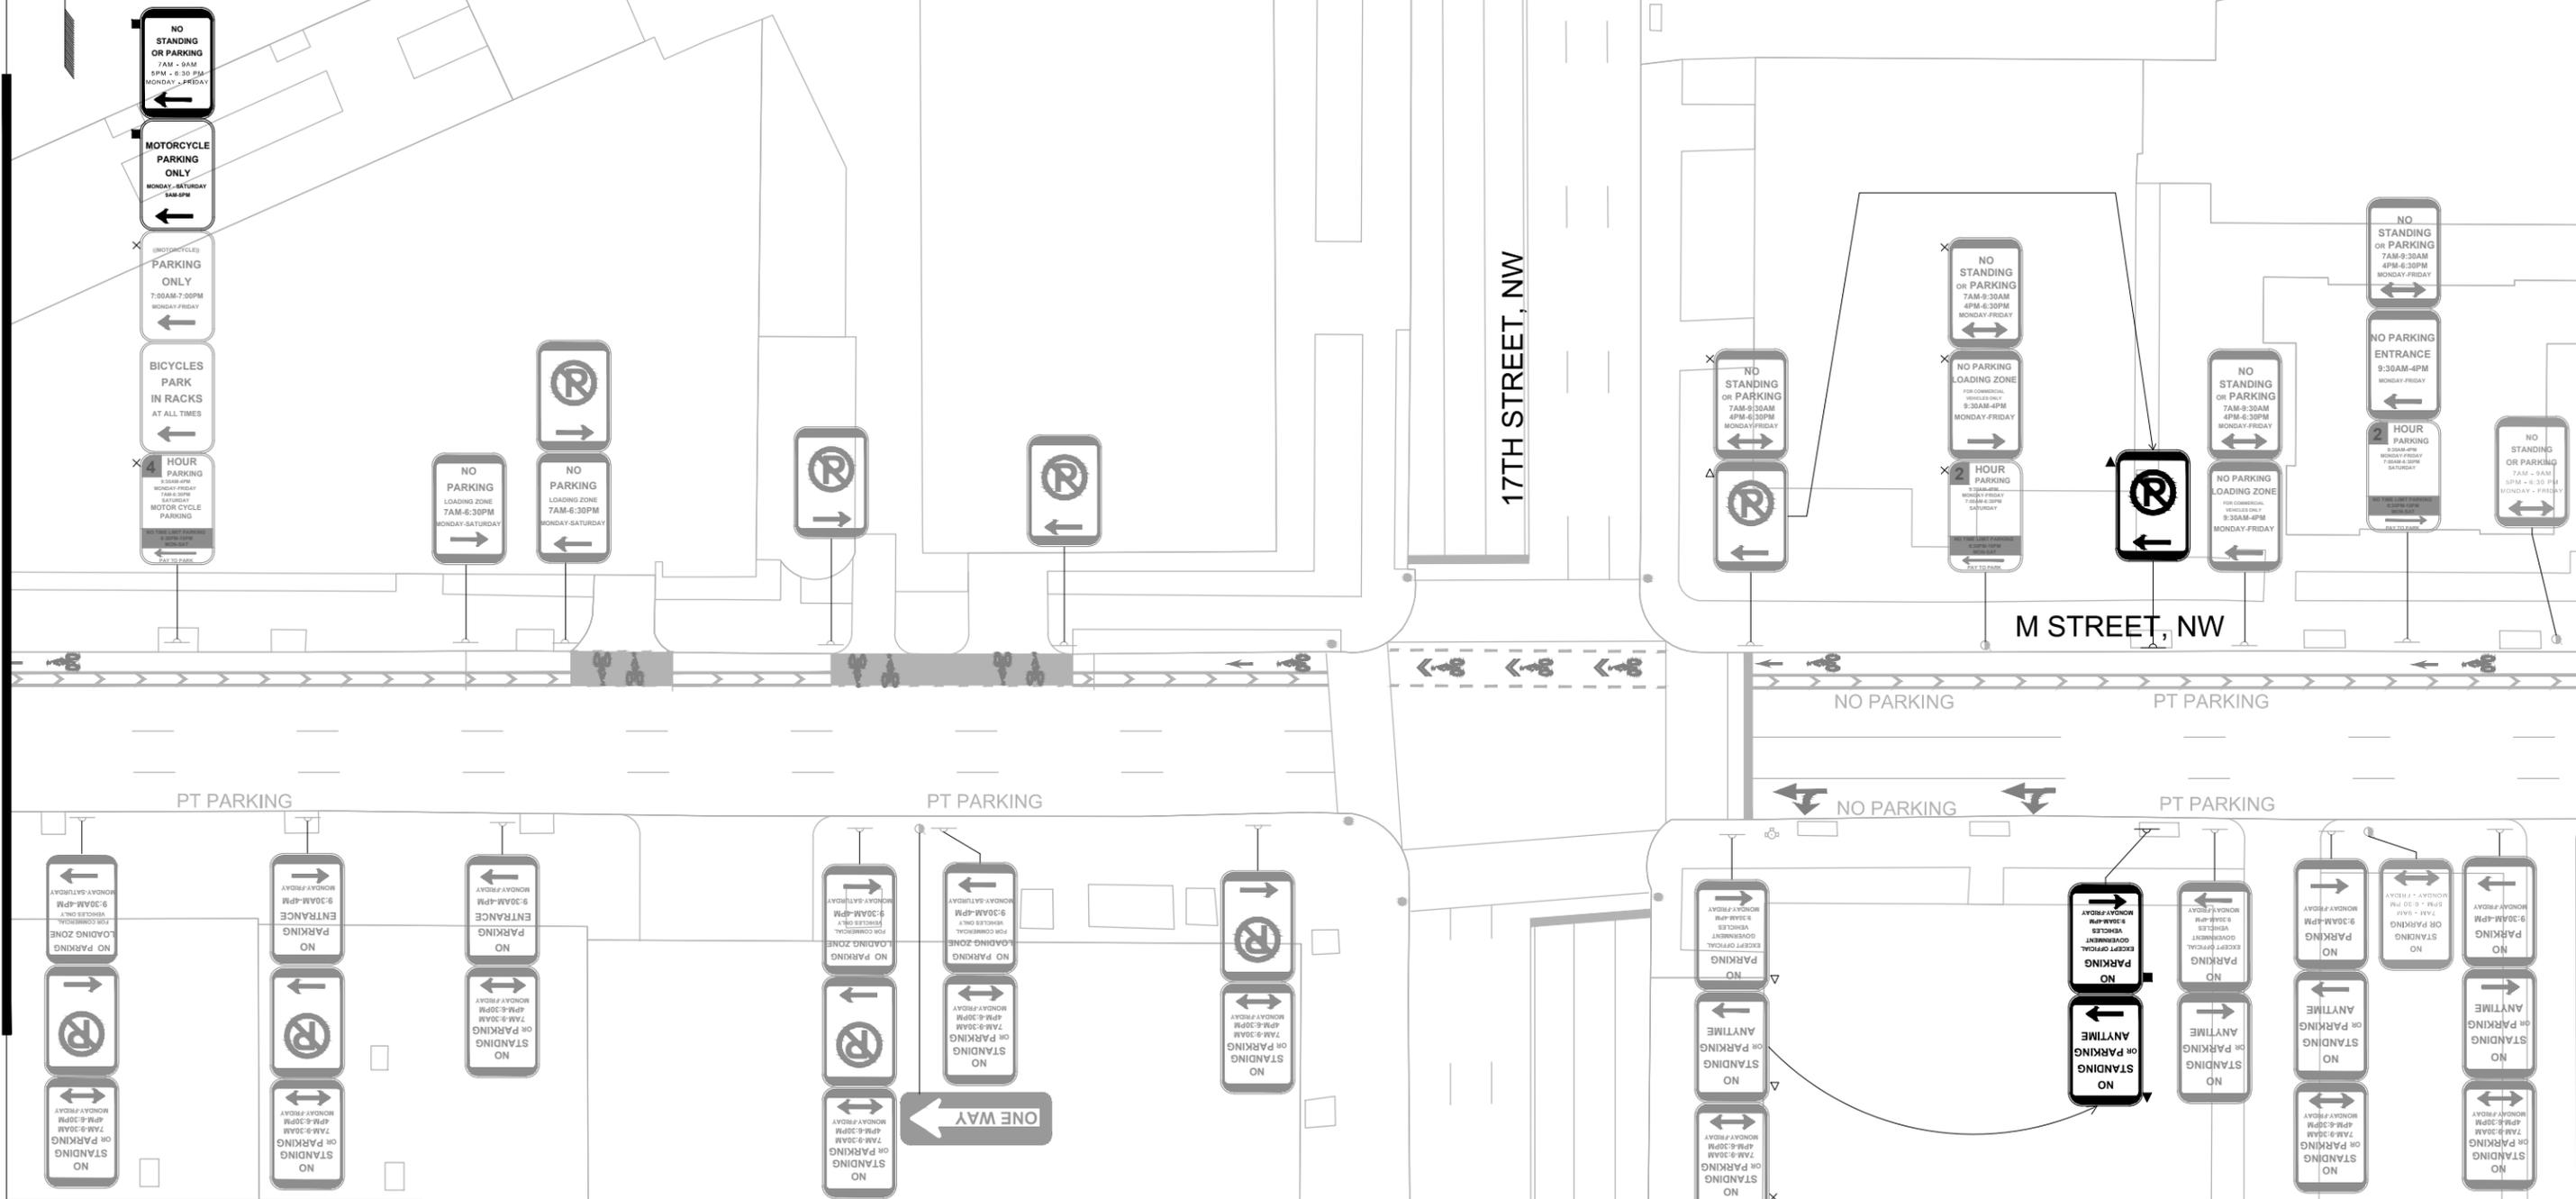

**SIGN LEGEND**

ALL SIGNS SHOWN ARE EXISTING AND ARE TO REMAIN IN PLACE UNLESS OTHERWISE NOTED.

- EXISTING U-POST
- EXISTING TRAFFIC POLE
- EXISTING LIGHT POLE
- EXISTING SIGN TO BE REMOVED
- EXISTING SIGN TO BE RELOCATED
- RELOCATED LOCATION OF EXISTING SIGN
- NEW U-POST TO BE INSTALLED
- NEW SIGN TO BE INSTALLED
- EXISTING SIGN FADED TO BE REPLACED WITH THE SAME MESSAGE

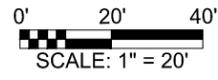

NO.	DESCRIPTION	NAME	DATE

**50% SUBMITTAL OCT. 25, 2010**

D.C. DEPARTMENT OF TRANSPORTATION  
TRANSPORTATION POLICY AND PLANNING ADMINISTRATION  
PROJECT MANAGEMENT DIVISION

REHABILITATION OF M STREET, N.W.  
FROM PENNSYLVANIA AVE., N.W.  
TO MASSACHUSETTS AVE., N.W.  
WARD 2- WASHINGTON, D.C.

**SIGNING PLAN-10**

PROJECT ENG.	W.S.
DESIGNED BY	W.S.
CHECKED BY	E.M.
DRAWN BY	M.C.
PROJECT MGR.	W.S.

DIVISION CHIEF

DATE: 08 JULY 2010


FILE: M\_Street\_Washington.DWG

DWG: 005 OF 033

F.H.W.A. REG. NO.	STATE	FED. AID PROJECT NO.	SHEET NO.	TOTAL SHEETS
2	D.C.	N/A	005	033

MATCHLINE SEE SIGNING PLAN - 10


MATCHLINE SEE SIGNING PLAN - 12

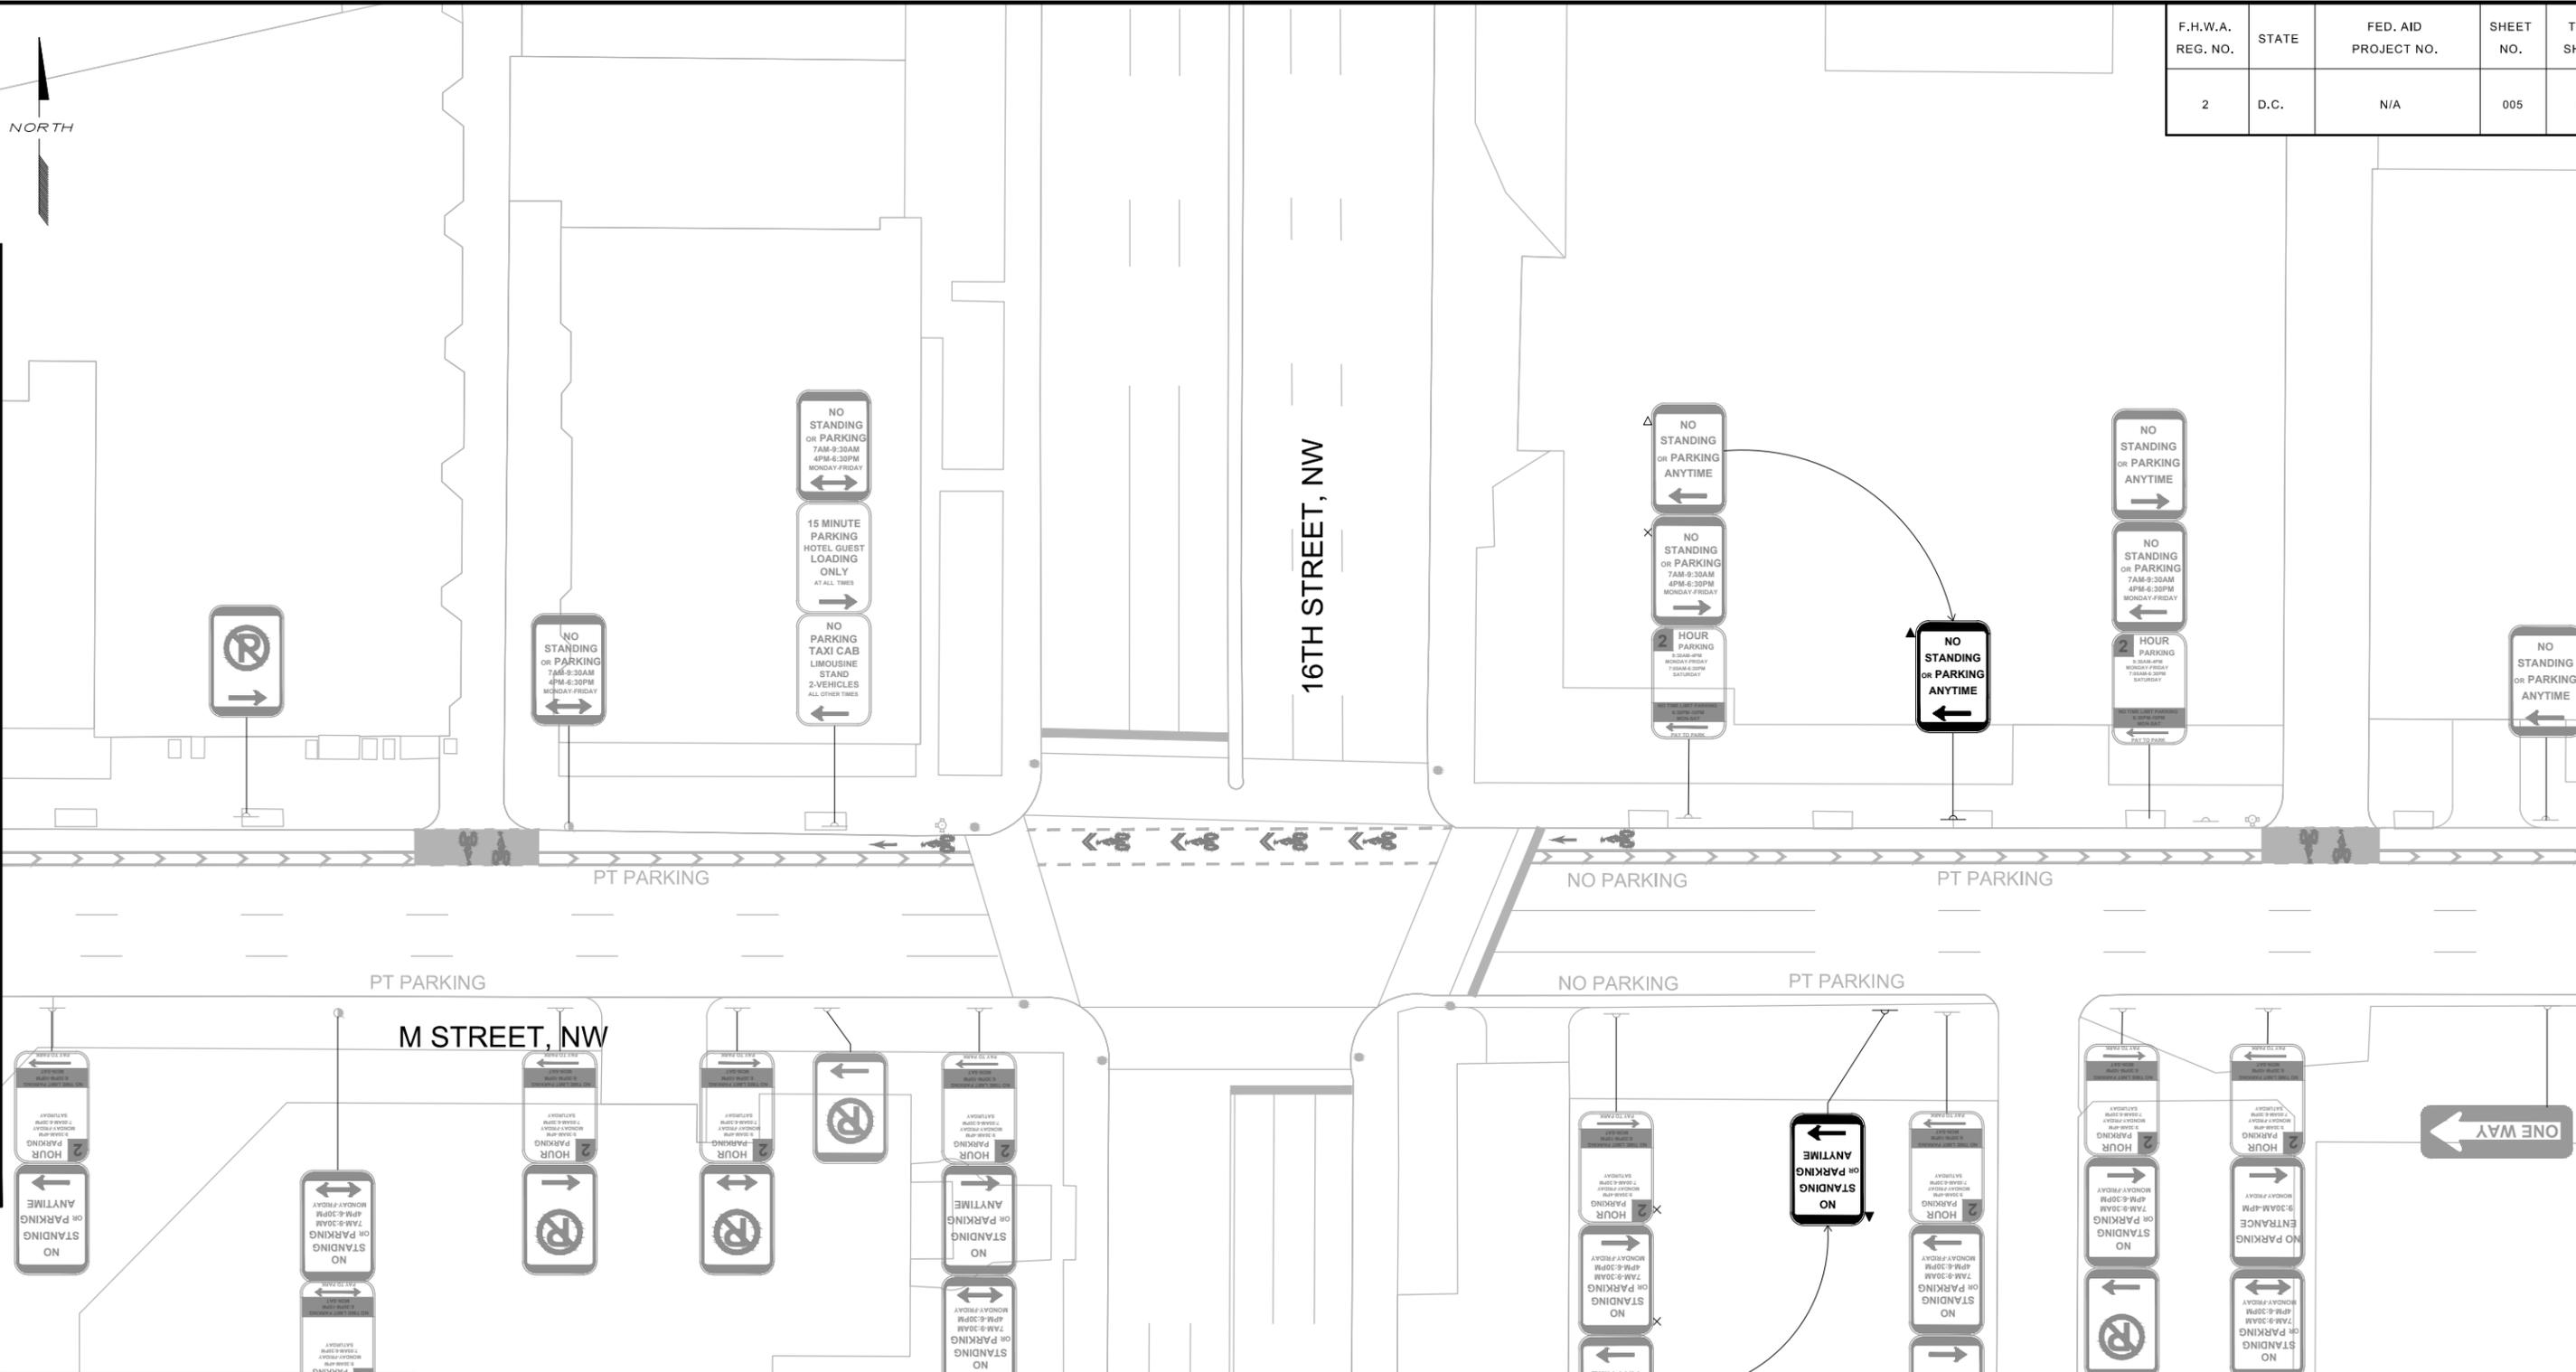

**SIGN LEGEND**

ALL SIGNS SHOWN ARE EXISTING AND ARE TO REMAIN IN PLACE UNLESS OTHERWISE NOTED.

- EXISTING U-POST
- EXISTING TRAFFIC POLE
- EXISTING LIGHT POLE
- EXISTING SIGN TO BE REMOVED
- EXISTING SIGN TO BE RELOCATED
- RELOCATED LOCATION OF EXISTING SIGN
- NEW U-POST TO BE INSTALLED
- NEW SIGN TO BE INSTALLED
- EXISTING SIGN FADED TO BE REPLACED WITH THE SAME MESSAGE

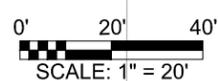

**TooleDesignGroup**  
 6525 BELCREST ROAD, SUITE 400  
 HYATTSVILLE, MARYLAND 20782  
 PLANNING | ENGINEERING  
 301.927.1900

NO.	DESCRIPTION	NAME	DATE
REVISIONS			

**50% SUBMITTAL OCT. 25, 2010**

D.C. DEPARTMENT OF TRANSPORTATION  
 TRANSPORTATION POLICY AND PLANNING ADMINISTRATION  
 PROJECT MANAGEMENT DIVISION

REHABILITATION OF M STREET, N.W.  
 FROM PENNSYLVANIA AVE., N.W.  
 TO MASSACHUSETTS AVE., N.W.  
 WARD 2- WASHINGTON, D.C.

PROJECT ENG.	W.S.
DESIGNED BY	W.S.
CHECKED BY	E.M.
DRAWN BY	M.C.
PROJECT MGR.	W.S.

DIVISION CHIEF


**SIGNING PLAN-11**

DATE: 08 JULY 2010  
 FILE: M\_Street\_Washington.DWG  
 DWG: 005 OF 033

F.H.W.A. REG. NO.	STATE	FED. AID PROJECT NO.	SHEET NO.	TOTAL SHEETS
2	D.C.	N/A	005	033

MATCHLINE SEE SIGNING PLAN - 11


MATCHLINE SEE SIGNING PLAN - 13

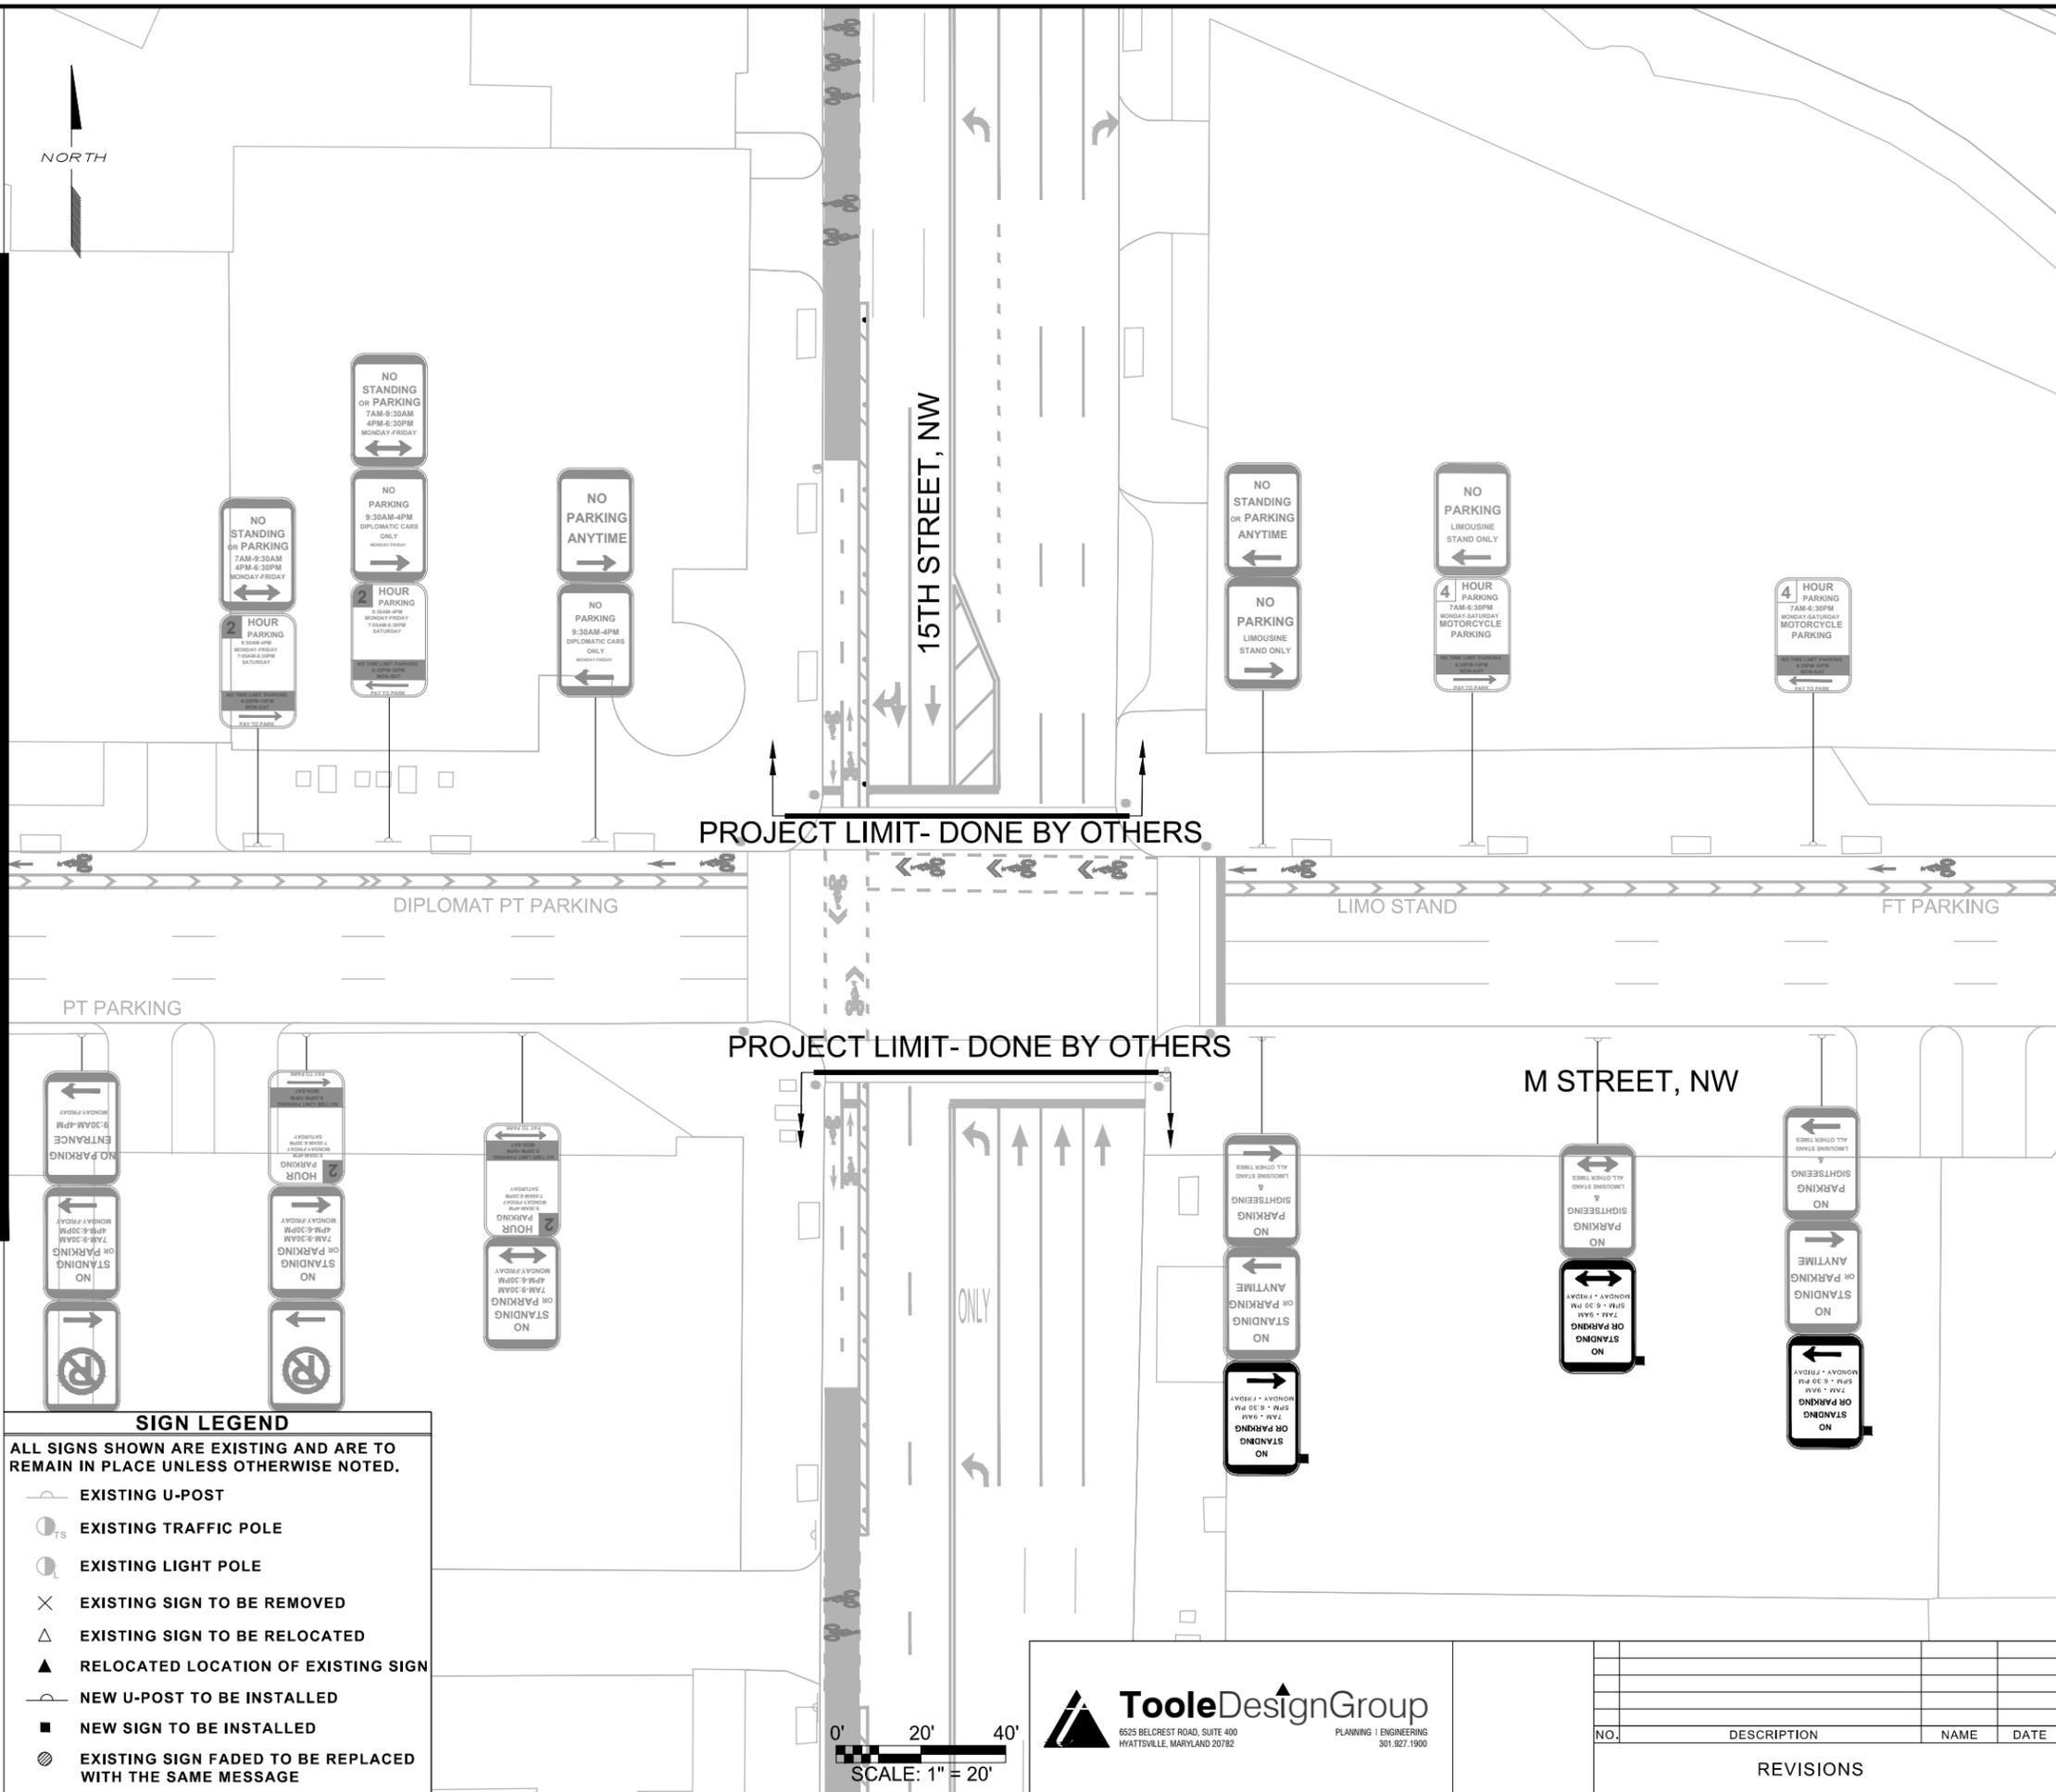

**SIGN LEGEND**

ALL SIGNS SHOWN ARE EXISTING AND ARE TO REMAIN IN PLACE UNLESS OTHERWISE NOTED.

- EXISTING U-POST
- EXISTING TRAFFIC POLE
- EXISTING LIGHT POLE
- EXISTING SIGN TO BE REMOVED
- EXISTING SIGN TO BE RELOCATED
- RELOCATED LOCATION OF EXISTING SIGN
- NEW U-POST TO BE INSTALLED
- NEW SIGN TO BE INSTALLED
- EXISTING SIGN FADED TO BE REPLACED WITH THE SAME MESSAGE

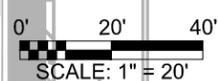

NO.	DESCRIPTION	NAME	DATE

**50% SUBMITTAL OCT. 25, 2010**

D.C. DEPARTMENT OF TRANSPORTATION  
TRANSPORTATION POLICY AND PLANNING ADMINISTRATION  
PROJECT MANAGEMENT DIVISION

REHABILITATION OF M STREET, N.W.  
FROM PENNSYLVANIA AVE., N.W.  
TO MASSACHUSETTS AVE., N.W.  
WARD 2- WASHINGTON, D.C.

PROJECT ENG.	W.S.
DESIGNED BY	W.S.
CHECKED BY	E.M.
DRAWN BY	M.C.
PROJECT MGR.	W.S.

**SIGNING PLAN-12**

DATE: 08 JULY 2010  
FILE: M\_Street\_Working.DWG  
DWG: 005 OF 033

F.H.W.A. REG. NO.	STATE	FED. AID PROJECT NO.	SHEET NO.	TOTAL SHEETS
2	D.C.	N/A	005	033



MATCHLINE SEE SIGNING PLAN - 12

PROJECT LIMIT

MASSACHUSETTS AVENUE, NW

M STREET, NW




NO PARKING

FT PARKING



SIGN LEGEND	
ALL SIGNS SHOWN ARE EXISTING AND ARE TO REMAIN IN PLACE UNLESS OTHERWISE NOTED.	
	EXISTING U-POST
	EXISTING TRAFFIC POLE
	EXISTING LIGHT POLE
	EXISTING SIGN TO BE REMOVED
	EXISTING SIGN TO BE RELOCATED
	RELOCATED LOCATION OF EXISTING SIGN
	NEW U-POST TO BE INSTALLED
	NEW SIGN TO BE INSTALLED
	EXISTING SIGN FADED TO BE REPLACED WITH THE SAME MESSAGE

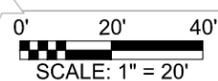

**50% SUBMITTAL OCT. 25, 2010**

D.C. DEPARTMENT OF TRANSPORTATION  
 TRANSPORTATION POLICY AND PLANNING ADMINISTRATION  
 PROJECT MANAGEMENT DIVISION

REHABILITATION OF M STREET, N.W.  
 FROM PENNSYLVANIA AVE., N.W.  
 TO MASSACHUSETTS AVE., N.W.  
 WARD 2- WASHINGTON, D.C.

PROJECT ENG.	W.S.
DESIGNED BY	W.S.
CHECKED BY	E.M.
DRAWN BY	M.C.
PROJECT MGR.	W.S.

**SIGNING PLAN-13**

DATE	08 JULY 2010
FILE	M_Street_Working.DWG
DWG.	005 04 033

NO.	DESCRIPTION	NAME	DATE

REVISIONS