


PINCH POINT 7 - SOUTH CAPITOL ST
CONCEPT PLAN AREA C

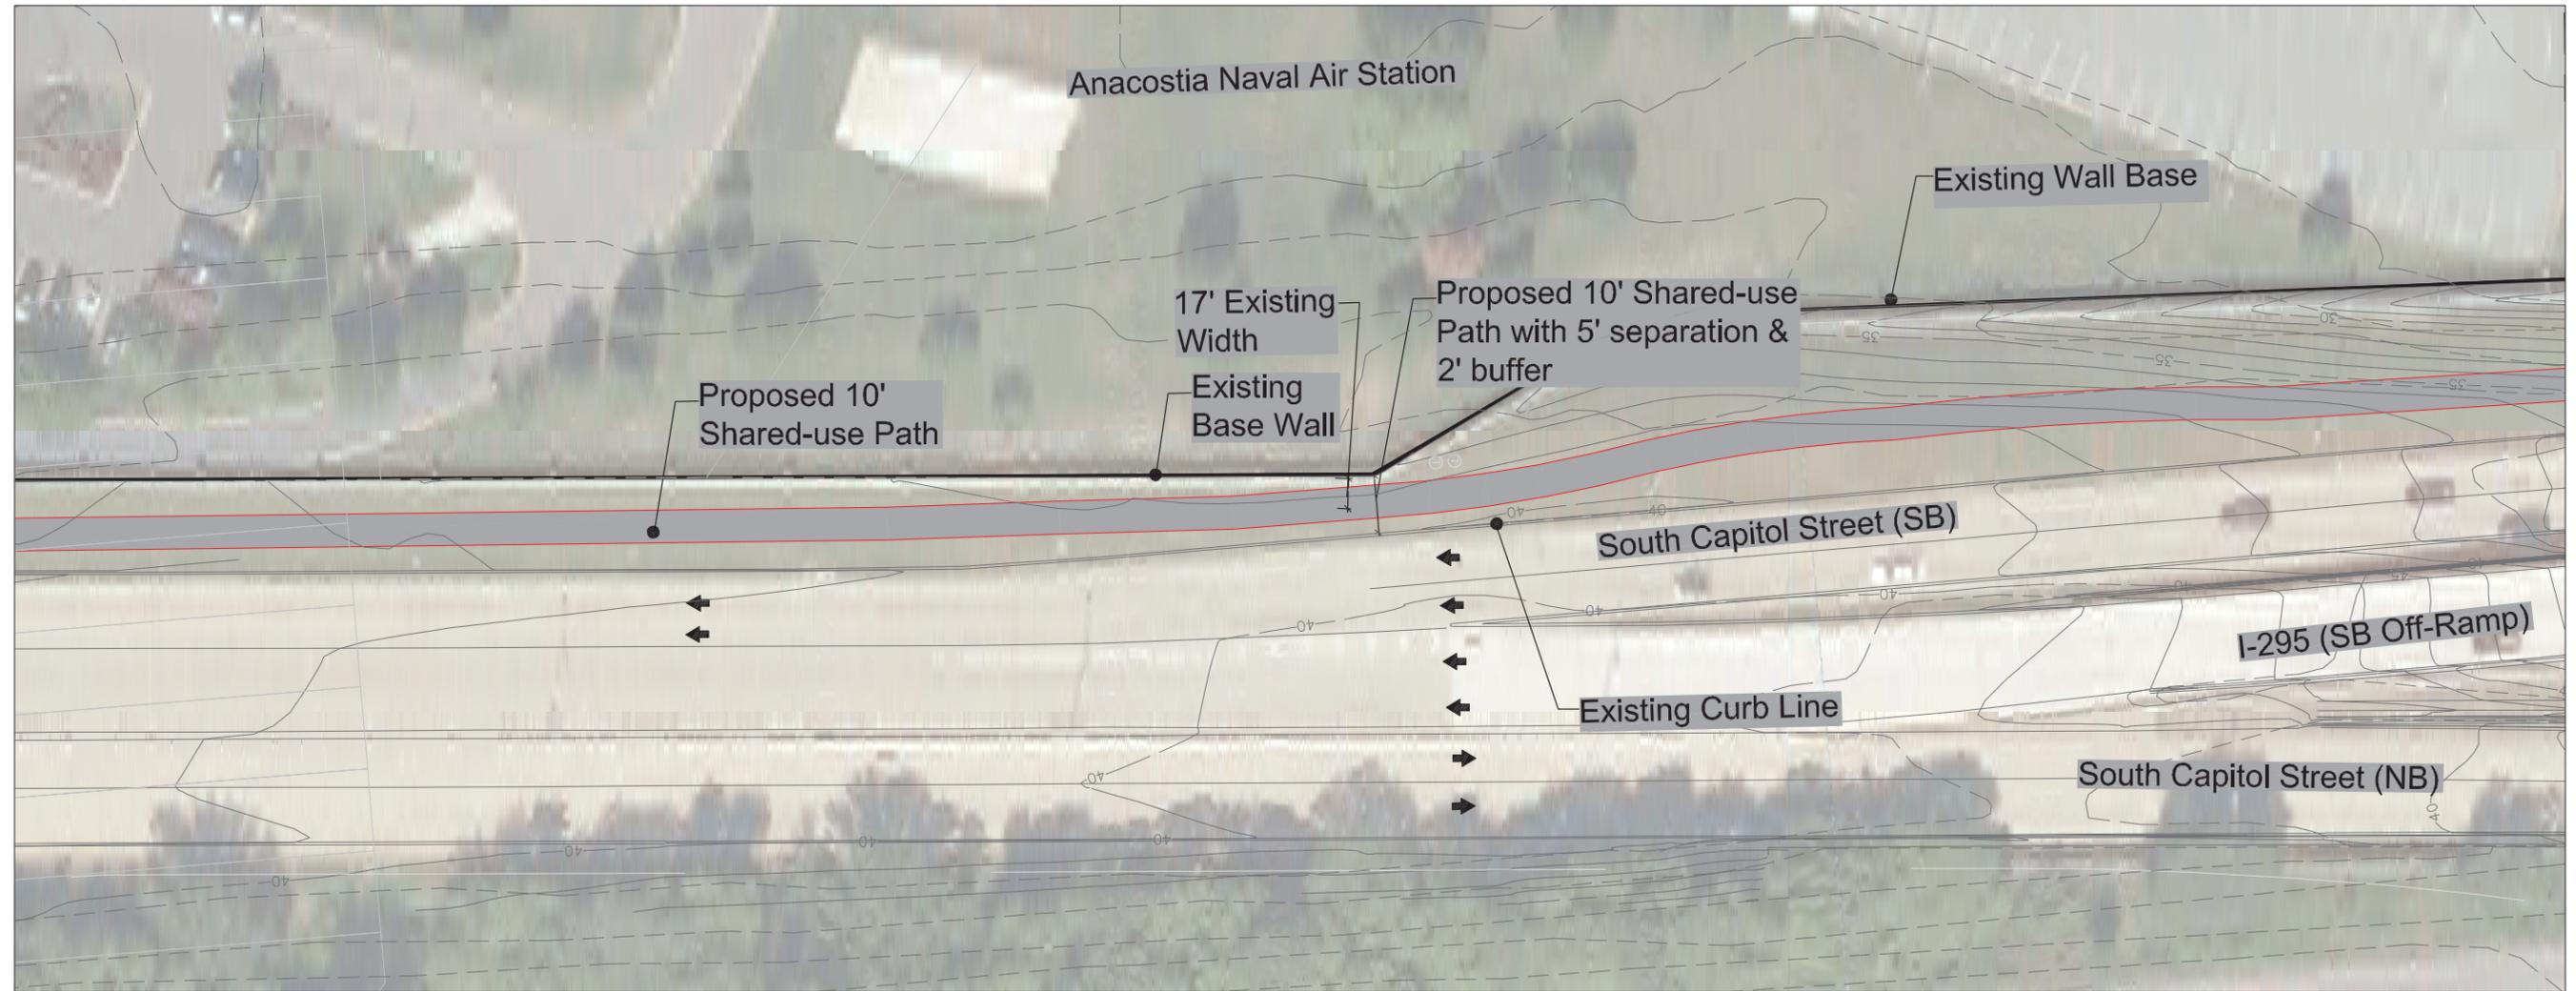

Drawing Legend			
	Proposed Asphalt Trail		Proposed Curb Ramp
	Proposed Asphalt Trail with Texture Surface		Travel Direction
	Proposed Texture Paving		Existing Traffic Signal
	Proposed Curb Line		Proposed Street Tree
	Existing Curb Line		Proposed Bio-Retention Area
	Existing Sidewalk		

****Roadway/ trail geometrics, and traffic control measures are to be further refined during final design.****

