



PINCH POINT 3.3 (SHEET A) - OVERLOOK AVE
 CONCEPT PLAN AREA B

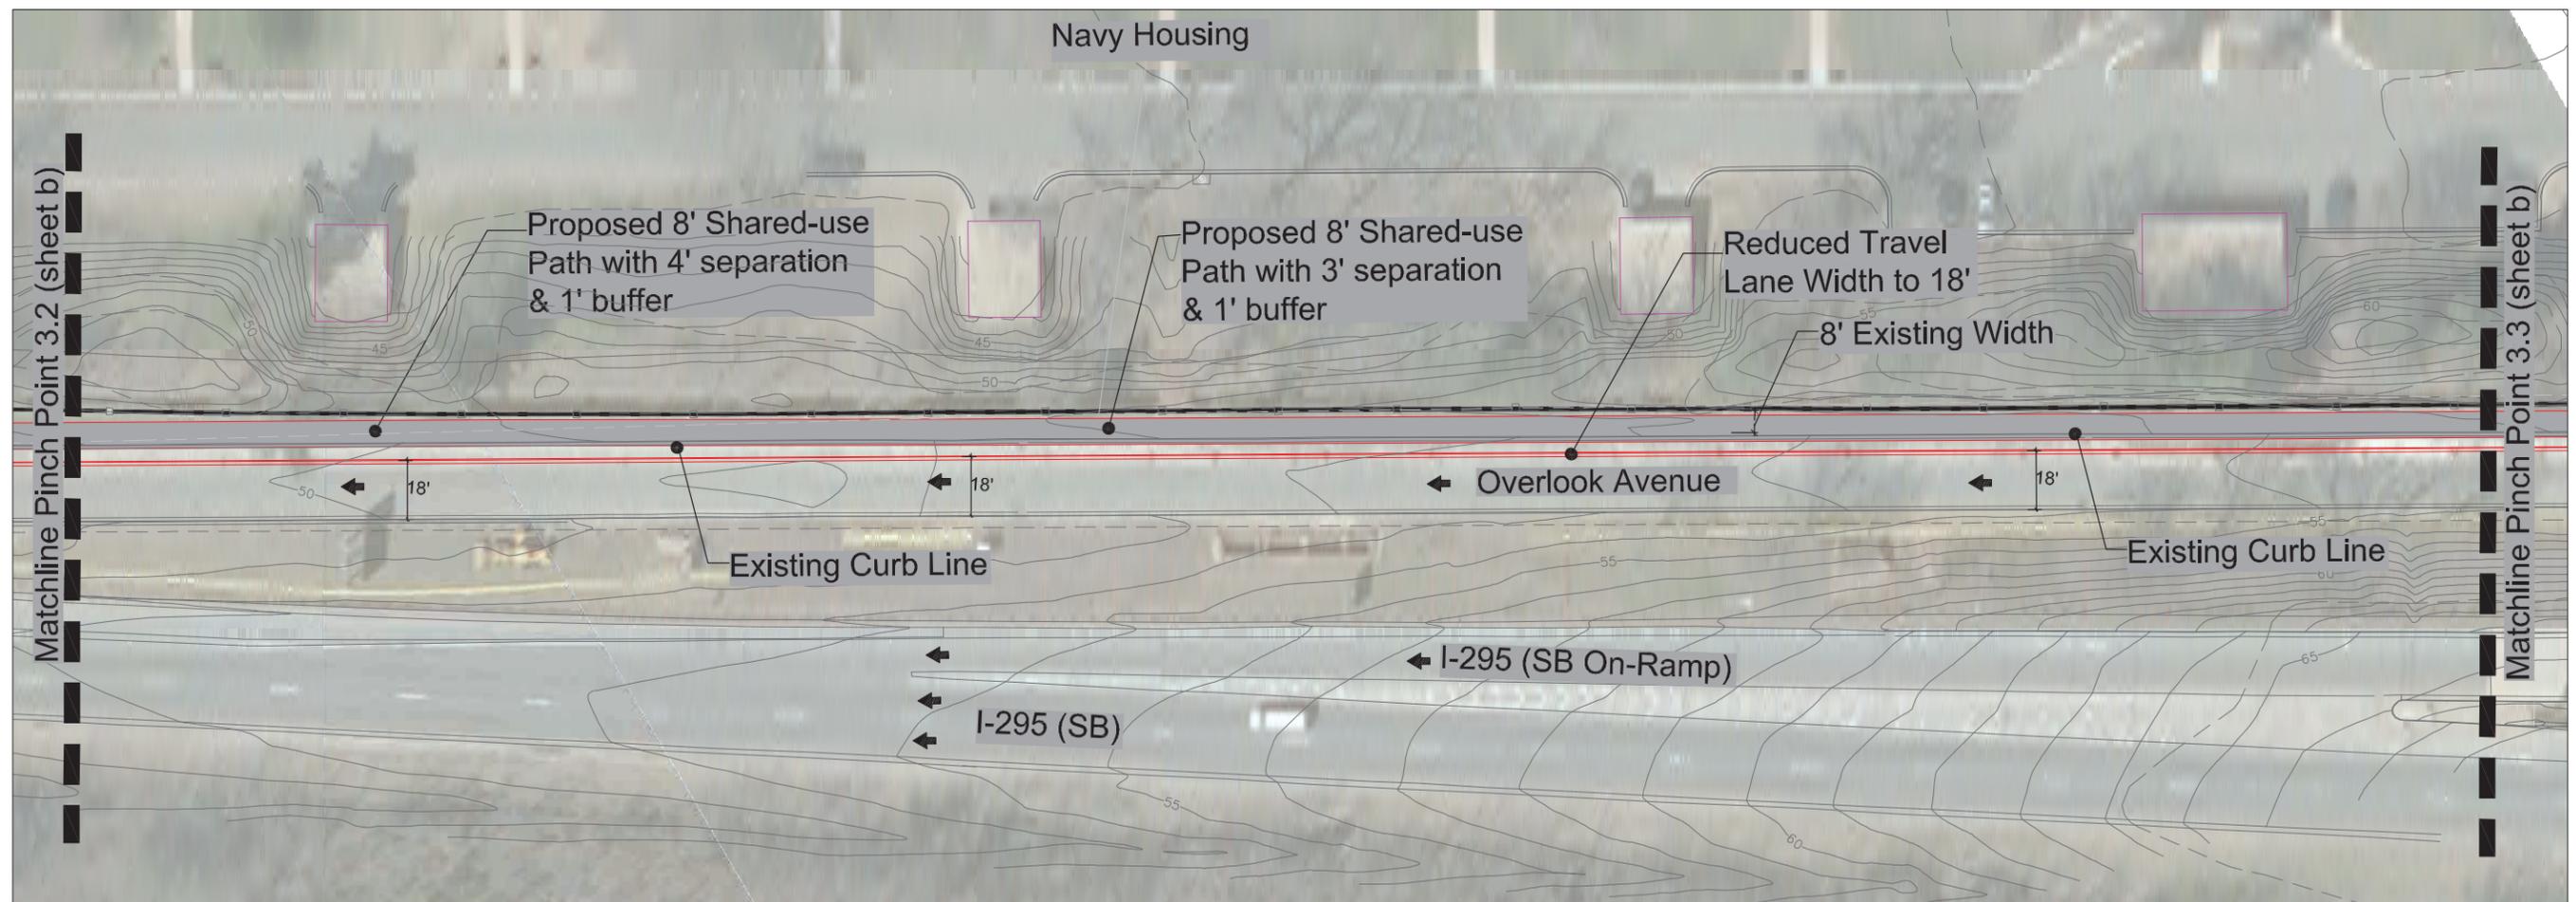


| Drawing Legend | | | |
|----------------|---|--|-----------------------------|
| | Proposed Asphalt Trail | | Proposed Curb Ramp |
| | Proposed Asphalt Trail with Texture Surface | | Travel Direction |
| | Proposed Texture Paving | | Existing Traffic Signal |
| | Proposed Curb Line | | Proposed Street Tree |
| | Existing Curb Line | | Proposed Bio-Retention Area |
| | Existing Sidewalk | | |

****Roadway/ trail geometrics, and traffic control measures are to be further refined during final design.****

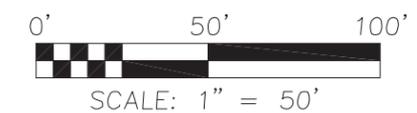


PINCH POINT 3.3 (SHEET B) - OVERLOOK AVE
CONCEPT PLAN AREA B

36

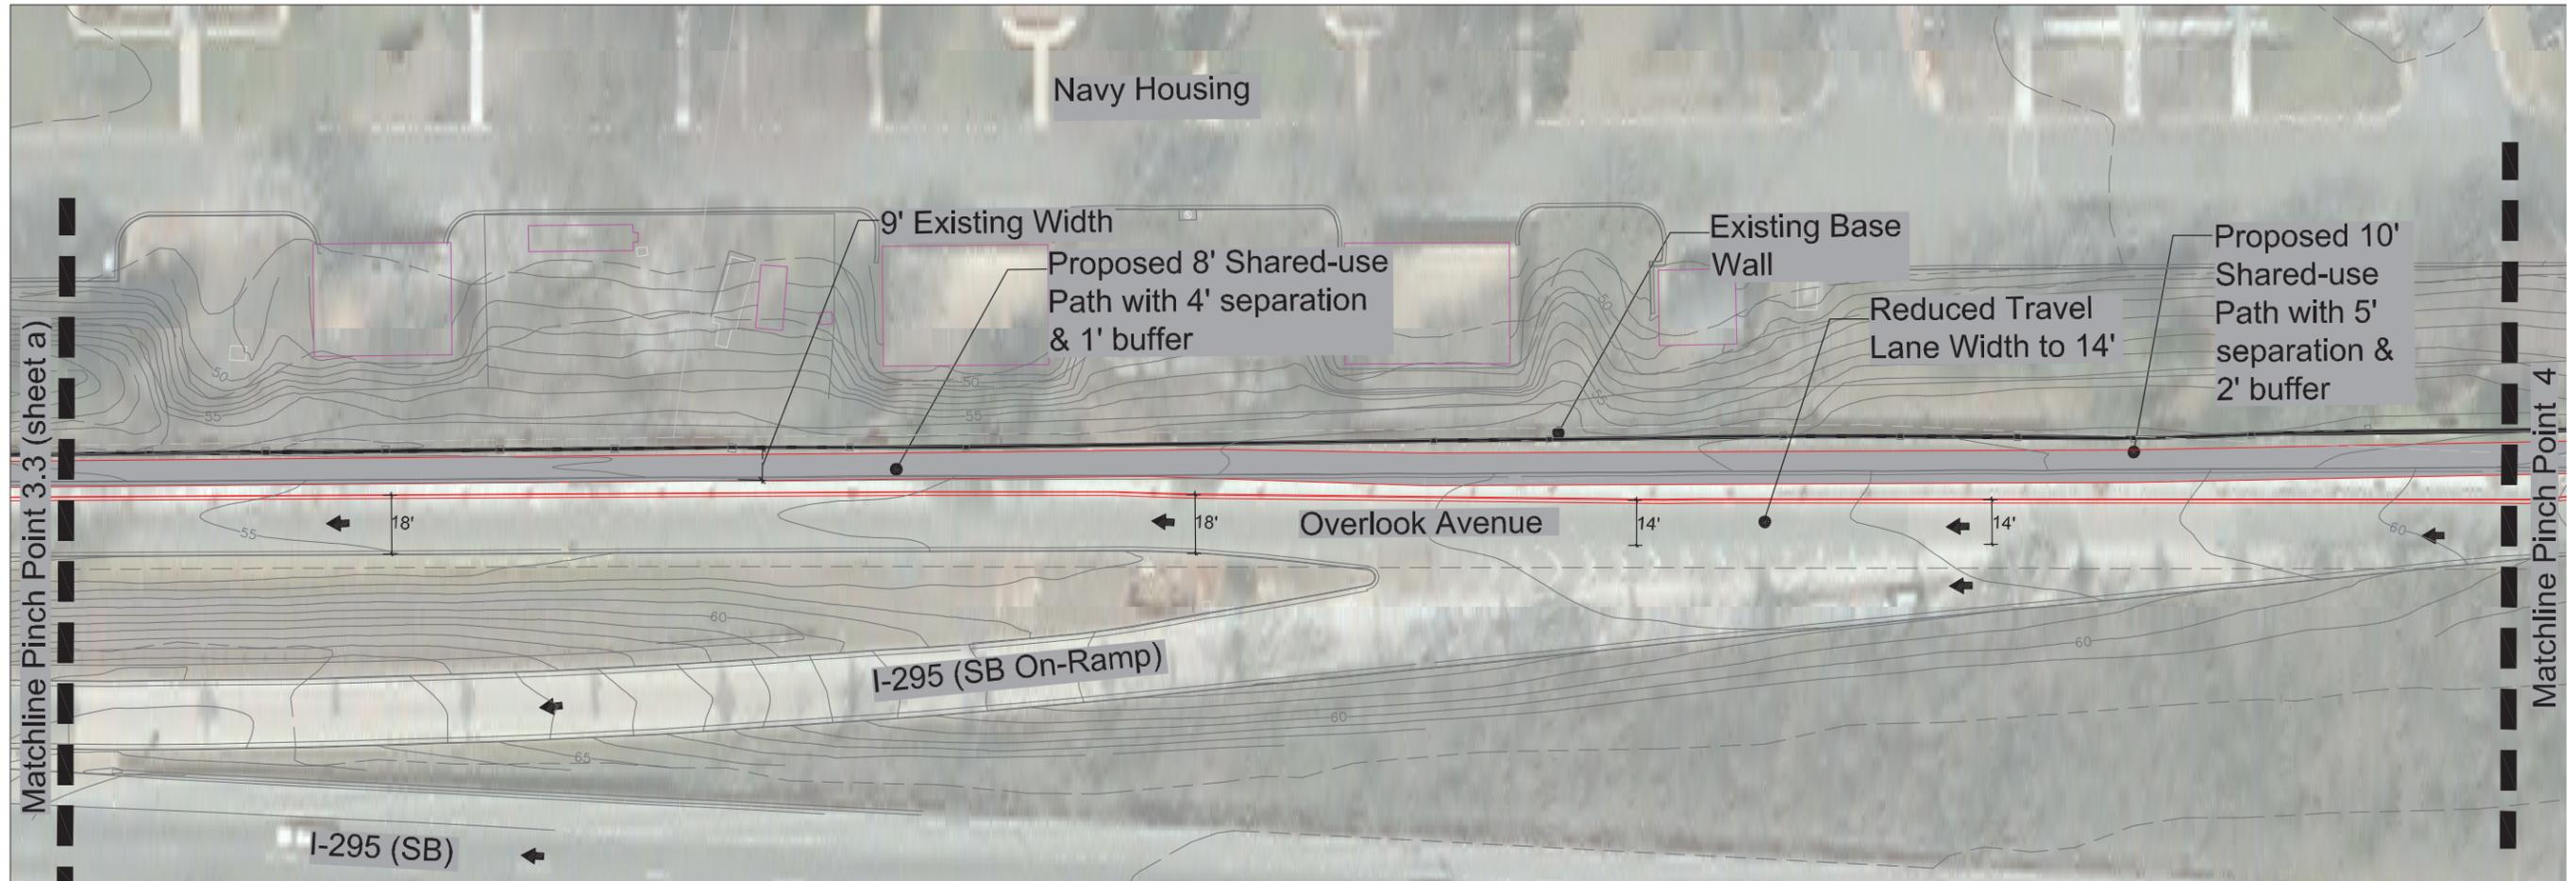

| Drawing Legend | | | |
|----------------|---|--|-----------------------------|
| | Proposed Asphalt Trail | | Proposed Curb Ramp |
| | Proposed Asphalt Trail with Texture Surface | | Travel Direction |
| | Proposed Texture Paving | | Existing Traffic Signal |
| | Proposed Curb Line | | Proposed Street Tree |
| | Existing Curb Line | | Proposed Bio-Retention Area |
| | Existing Sidewalk | | |

****Roadway/ trail geometrics, and traffic control measures are to be further refined during final design.****

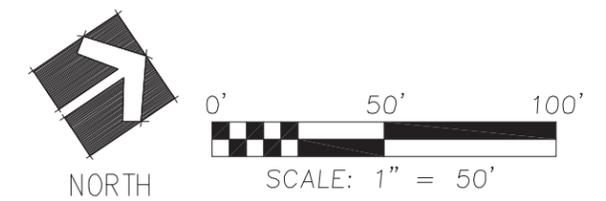

(this page was left blank intentionally)