



4 - MACOMB ST TO PORTER ST

NOTE: INCLUDES IMPROVEMENTS FROM CLEVELAND PARK STREETScape & DRAINAGE PROJECT

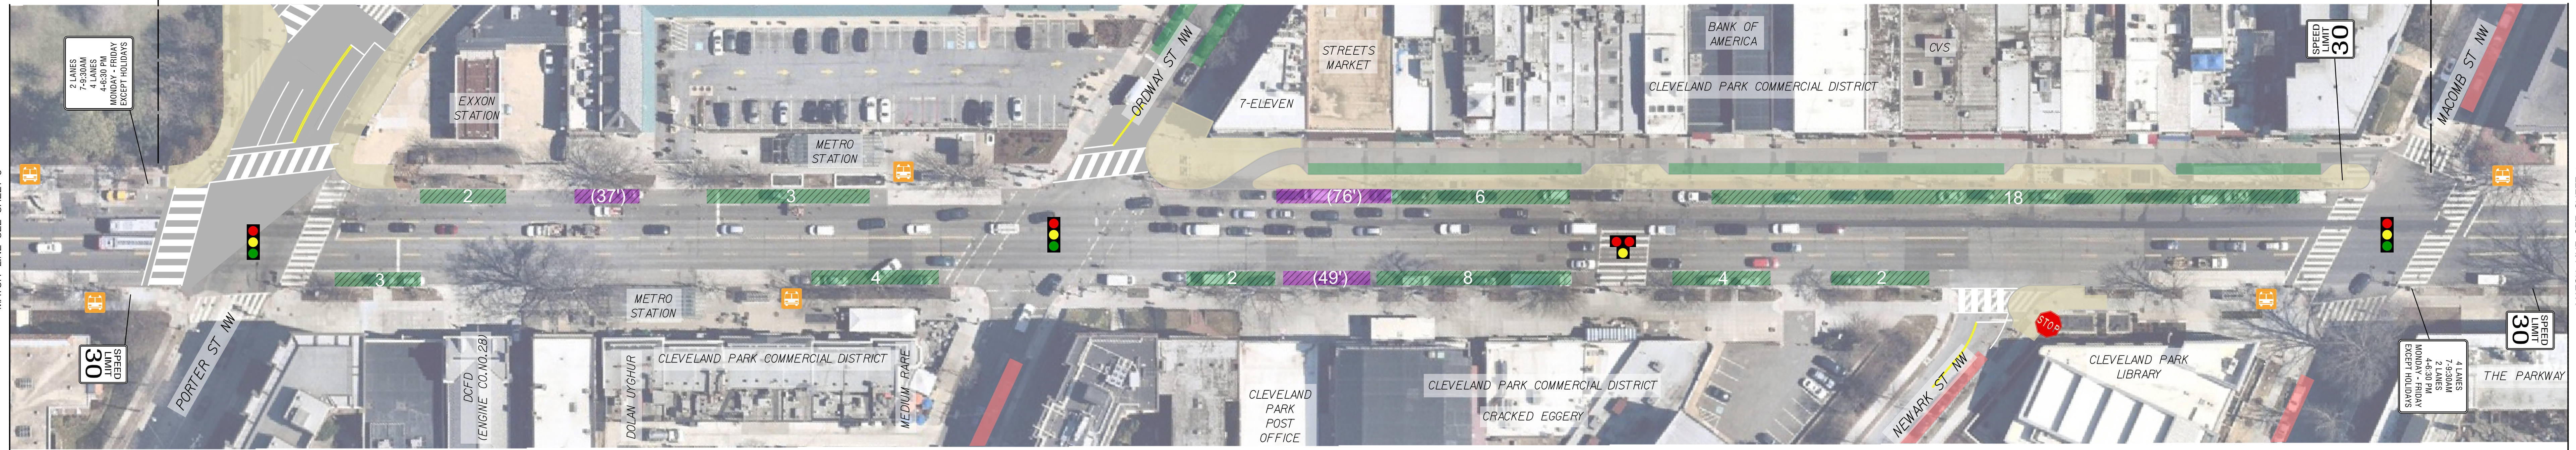


EXISTING CONDITION

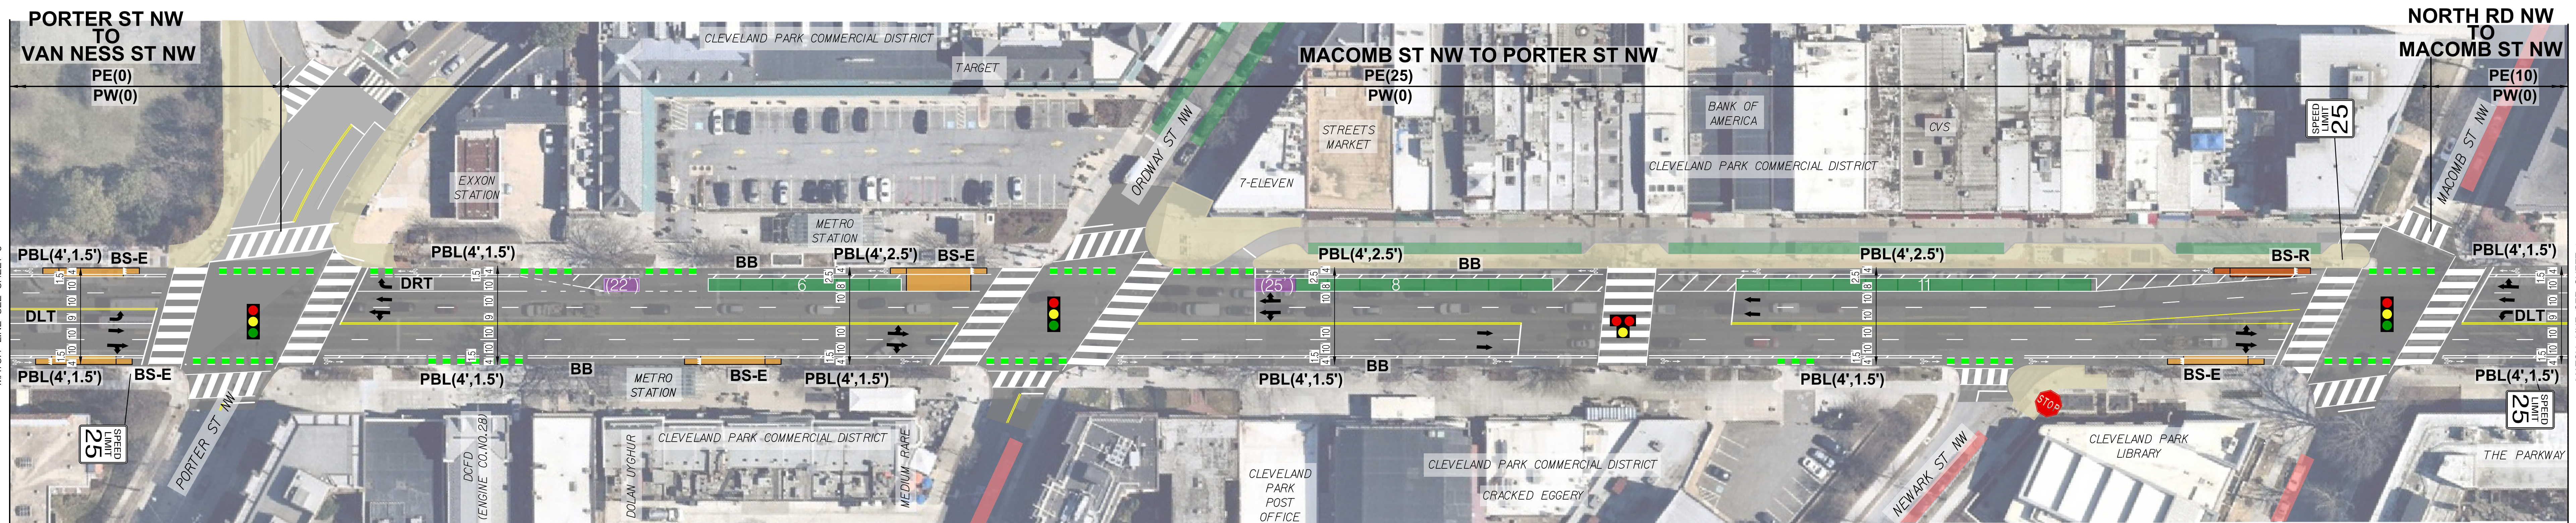

PROPOSED CONDITION

LEGEND	
	SIGNALIZED INTERSECTION
	PEDESTRIAN CROSSING WITH EXISTING HAWK BEACON
	EXISTING BUS STOP LOCATION (CANDIDATE FOR CONSOLIDATION)
	PROPOSED BUS STOP - EXISTING LOCATION
	PROPOSED BUS STOP - RELOCATED LOCATION
	RAISED MEDIAN FOR PEDESTRIAN REFUGE
	GREEN BIKE LANE HATCH MARKS ACROSS INTERSECTIONS & DRIVEWAYS
	NON-METER OR RESIDENTIAL PERMIT PARKING SPACES - NUMBER OF EXISTING SPACES WHERE INDICATED
	METER PARKING SPACES - NUMBER OF EXISTING SPACES WHERE INDICATED
	PICK UP & DROP OFF (PUDO)/LOADING AREA (LENGTH IN FEET)
	AM AND/OR PM PEAK RESTRICTED PARKING
	BB BICYCLE BUFFER TO INCLUDE REFLECTORS AND RAISED BLOCKS WITH 15' SPACING
	NTOR IMPLEMENT NO TURN ON RED
	DLT ADD DEDICATED LEFT TURN LANE
	DRT ADD DEDICATED RIGHT TURN LANE
	HAWK EVALUATE PEDESTRIAN CROSSING FOR HAWK INSTALLATION
	IB ADD INTERSECTION BICYCLE BOX
	QB ADD TWO-STAGE TURN QUEUE BOX
	RIRQ DRIVEWAY CANDIDATE FOR RIGHT IN-RIGHT OUT
	GE-1 PROPOSED INTERSECTION REALIGNMENT AT CONNECTICUT AVE AND 24TH ST (SHORTENS PEDESTRIAN CROSSING)
	GE-2 PROPOSED CURB BUMP OUT (SHORTENS PEDESTRIAN CROSSING AND PREVENTS VEHICLES FROM PARKING IN CROSSWALK)
	GE-3 PROPOSED INTERSECTION REALIGNMENT AT CONNECTICUT AVE AND NEBRASKA AVE (REMOVES SLIP LANE)
	PX(#) TOTAL NUMBER OF SPACES E - EAST SIDE; W - WEST SIDE PARKING
	PBL(#', #') WIDTH (IN FEET) OF BUFFER WIDTH (IN FEET) OF BIKE LANE PROTECTED BICYCLE LANE

**CONCEPT FOR
PUBLIC REVIEW**
PRINTED JUNE 28, 2022

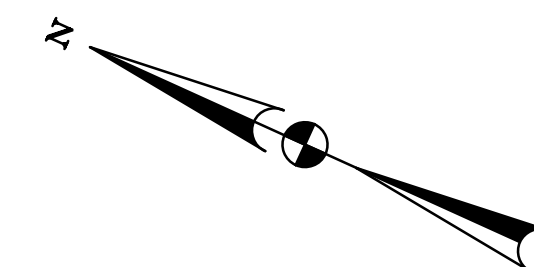

- NOTES:
- EXISTING REVERSIBLE LANE SIGNS TO BE REMOVED IN PROPOSED CONDITION
 - CURBSIDE PARKING AND LOADING LOCATIONS ON CONNECTICUT AVE AND ADJACENT SIDE STREETS WILL BE MODIFIED AND REFINED BASED ON A DETAILED PARKING ANALYSIS TO OCCUR IN COORDINATION WITH THE COMMUNITY AND ADJACENT PROPERTY OWNERS.
 - ON-STREET PARKING SPACES FOR PEOPLE WITH DISABILITIES WILL BE DESIGNATED IN ACCORDANCE WITH DDOT REQUIREMENTS DURING THE NEXT PHASE OF DESIGN
 - RECOMMEND SPEED LIMIT REDUCTION TO 25 MPH
 - PROHIBITING RIGHT TURNS ON RED WILL BE INVESTIGATED FOR ALL INTERSECTIONS
 - FINAL BUS STOP LOCATIONS WILL BE COORDINATED WITH WMATA, AND WILL BE EVALUATED FOR MODULAR DESIGN



CONCEPTUAL ENGINEERING PLAN
CONNECTICUT AVENUE
CONCEPT C

SHEET 4 OF 11
SCALE: 1" = 40'

