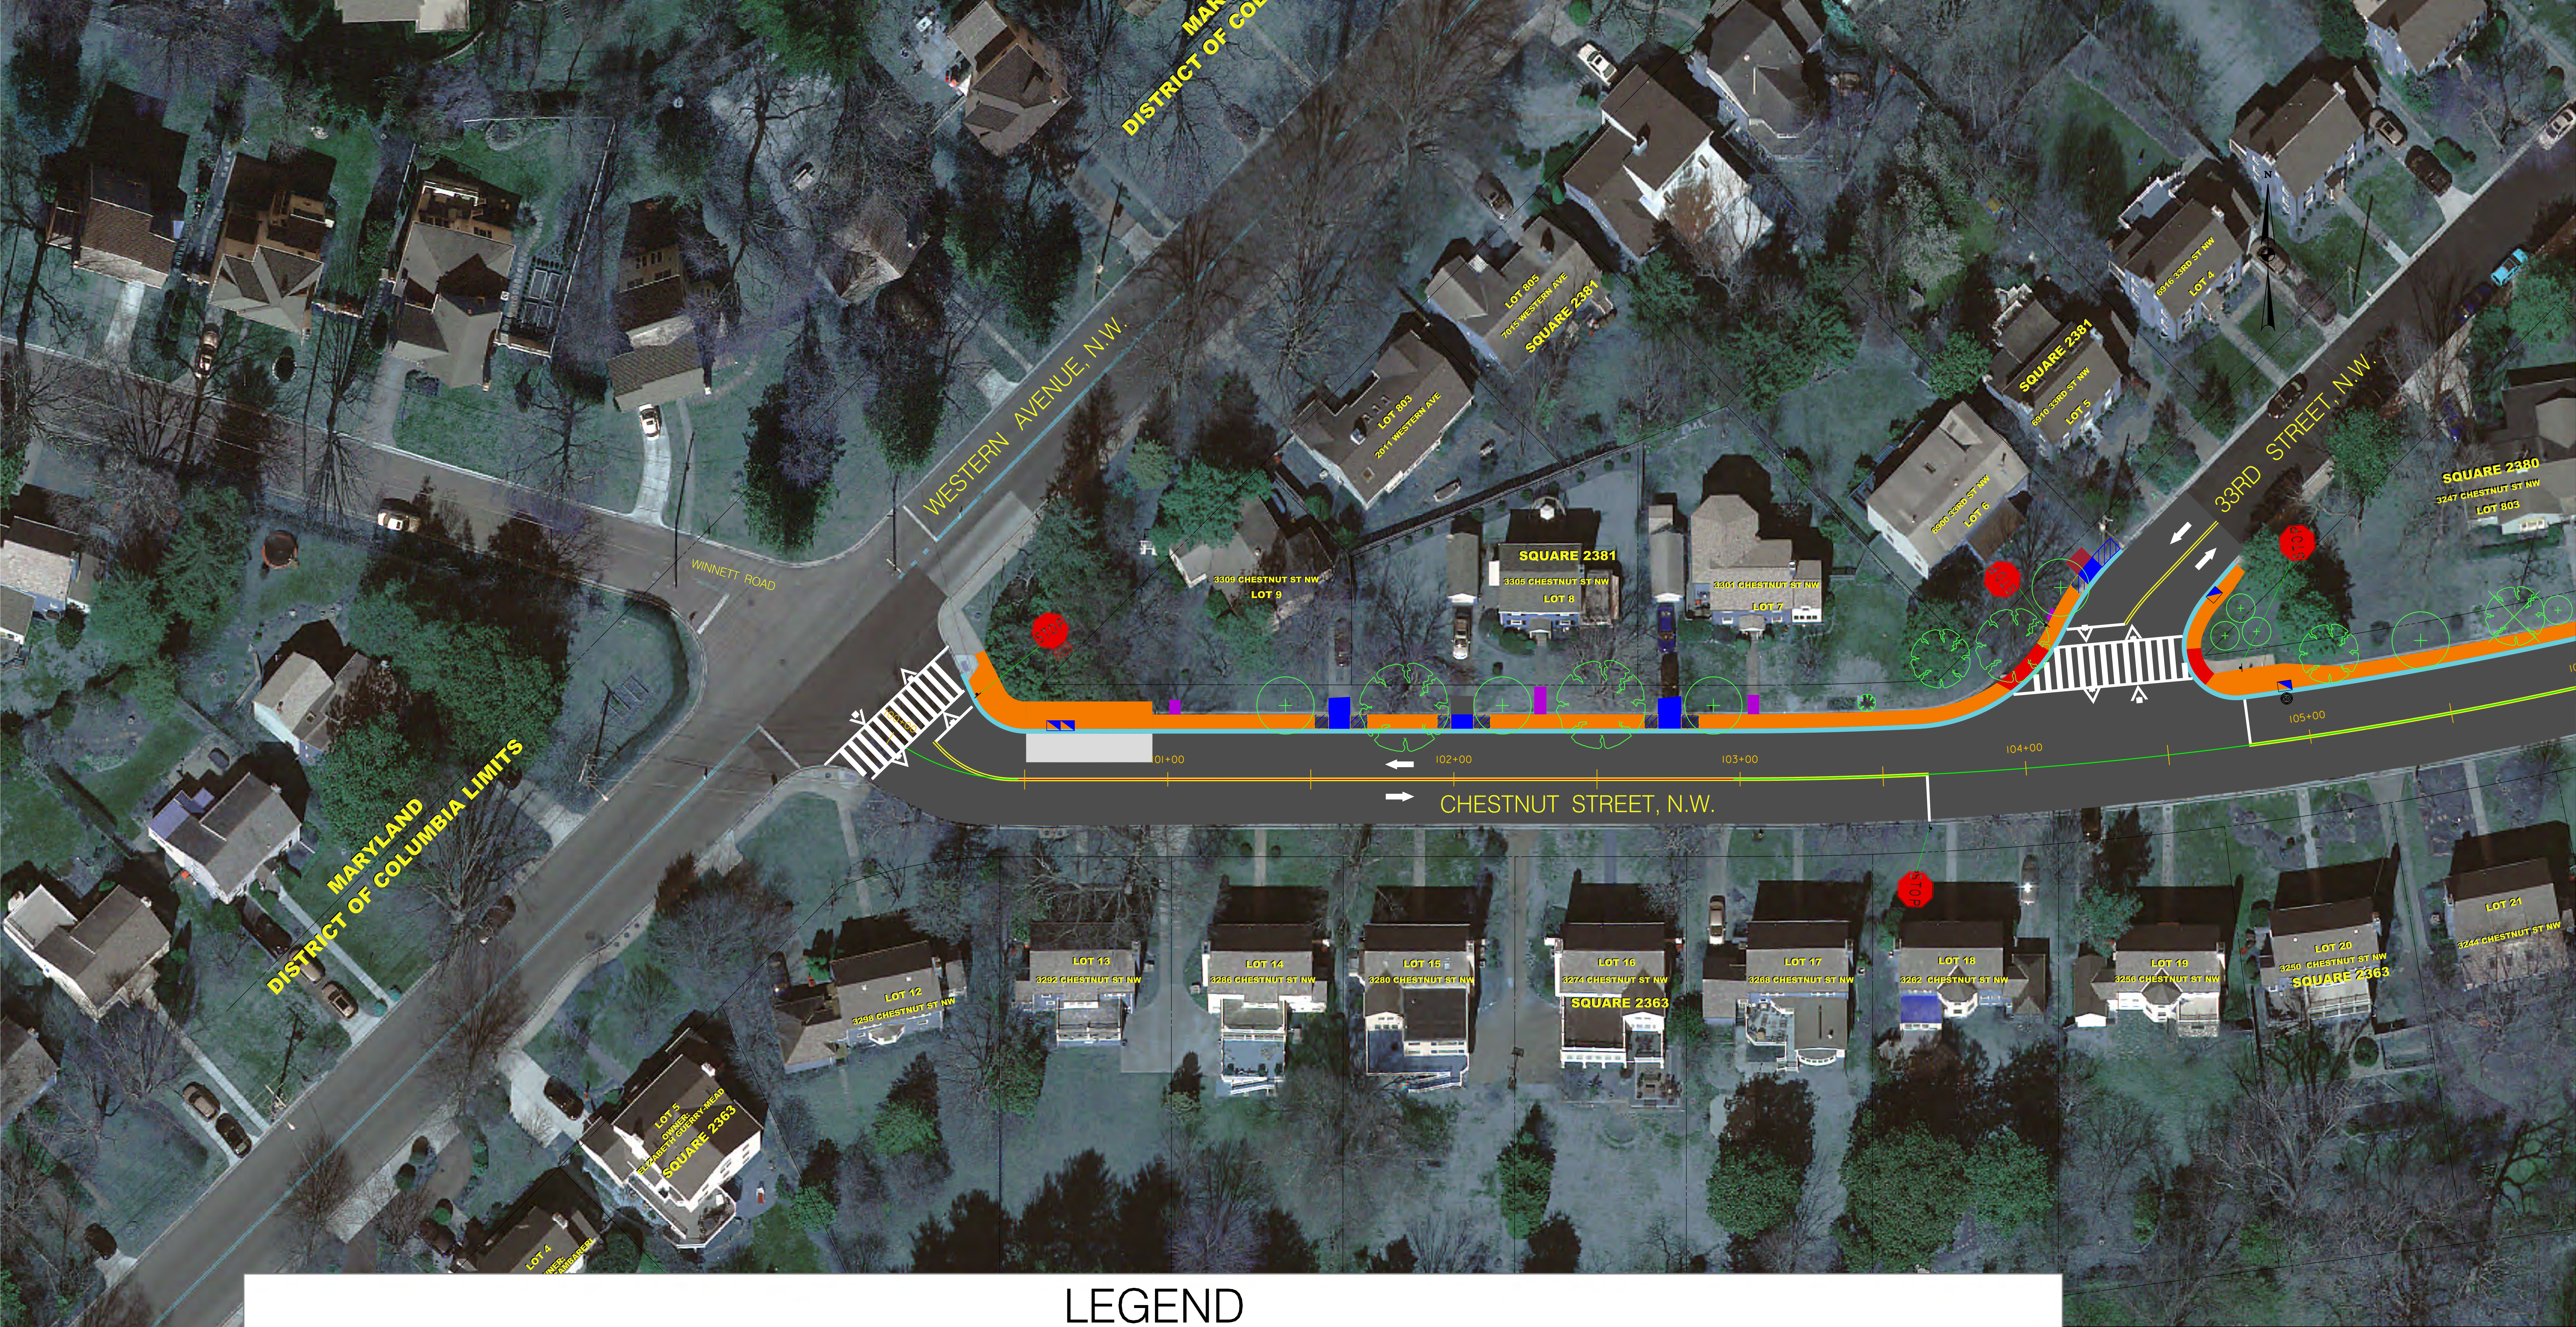
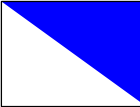
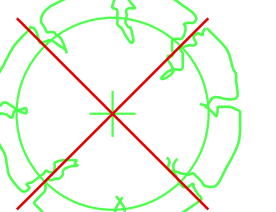
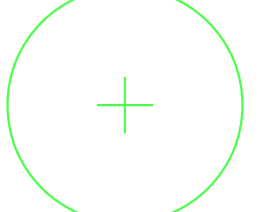




LEGEND

- | | | | |
|---|--|---|-------------------------------|
|  | DRIVEWAY |  | CONCRETE BUS PAD |
|  | ADA CURB RAMP |  | HMA PAVEMENT/
HMA DRIVEWAY |
|  | EXPOSED AGGREGATE
CONCRETE SIDEWALK |  | DRAINAGE INLET |
|  | PROPOSED CURB
AND GUTTER | | |

- | | | | |
|---|-----------------------------------|---|-------------------|
|  | EXISTING TREES
TO BE PRESERVED |  | CONCRETE SIDEWALK |
|  | WALKWAY |  | MEDIAN ISLAND |

- | | | | |
|---|---------------------------------|---|----------------|
|  | EXISTING TREES
TO BE REMOVED |  | PROPOSED TREES |
|---|---------------------------------|---|----------------|

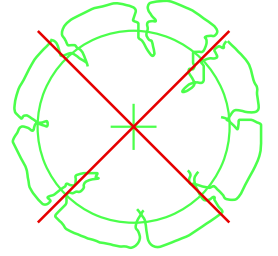
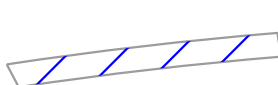
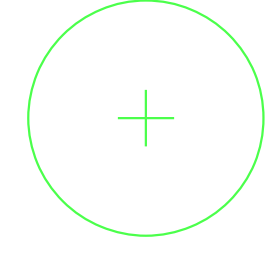
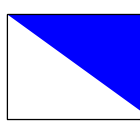
D.C. DEPARTMENT OF TRANSPORTATION
INFRASTRUCTURE PROJECT MANAGEMENT ADMINISTRATION
PROJECT MANAGEMENT DIVISION

CHESTNUT STREET SIDEWALK IMPROVEMENT
FROM WESTERN AVENUE N.W.
TO OREGON AVENUE N.W.

WESTERN AVE TO 33RD STREET



LEGEND

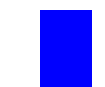
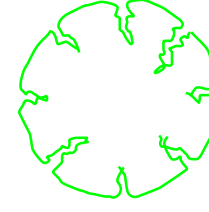
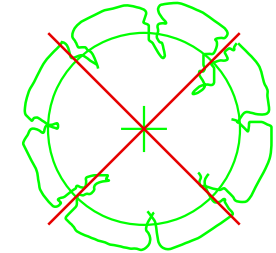
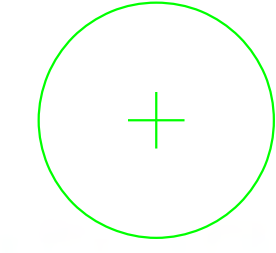
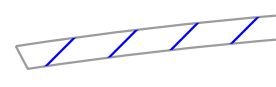
	DRIVEWAY		CONCRETE BUS PAD		EXISTING TREES TO BE PRESERVED		EXISTING TREES TO BE REMOVED
	ADA CURB RAMP		HMA PAVEMENT/ HMA DRIVEWAY		CONCRETE SIDEWALK		PROPOSED TREES
	EXPOSED AGGREGATE CONCRETE SIDEWALK		DRAINAGE INLET		WALKWAY		
	PROPOSED CURB AND GUTTER				MEDIAN ISLAND		

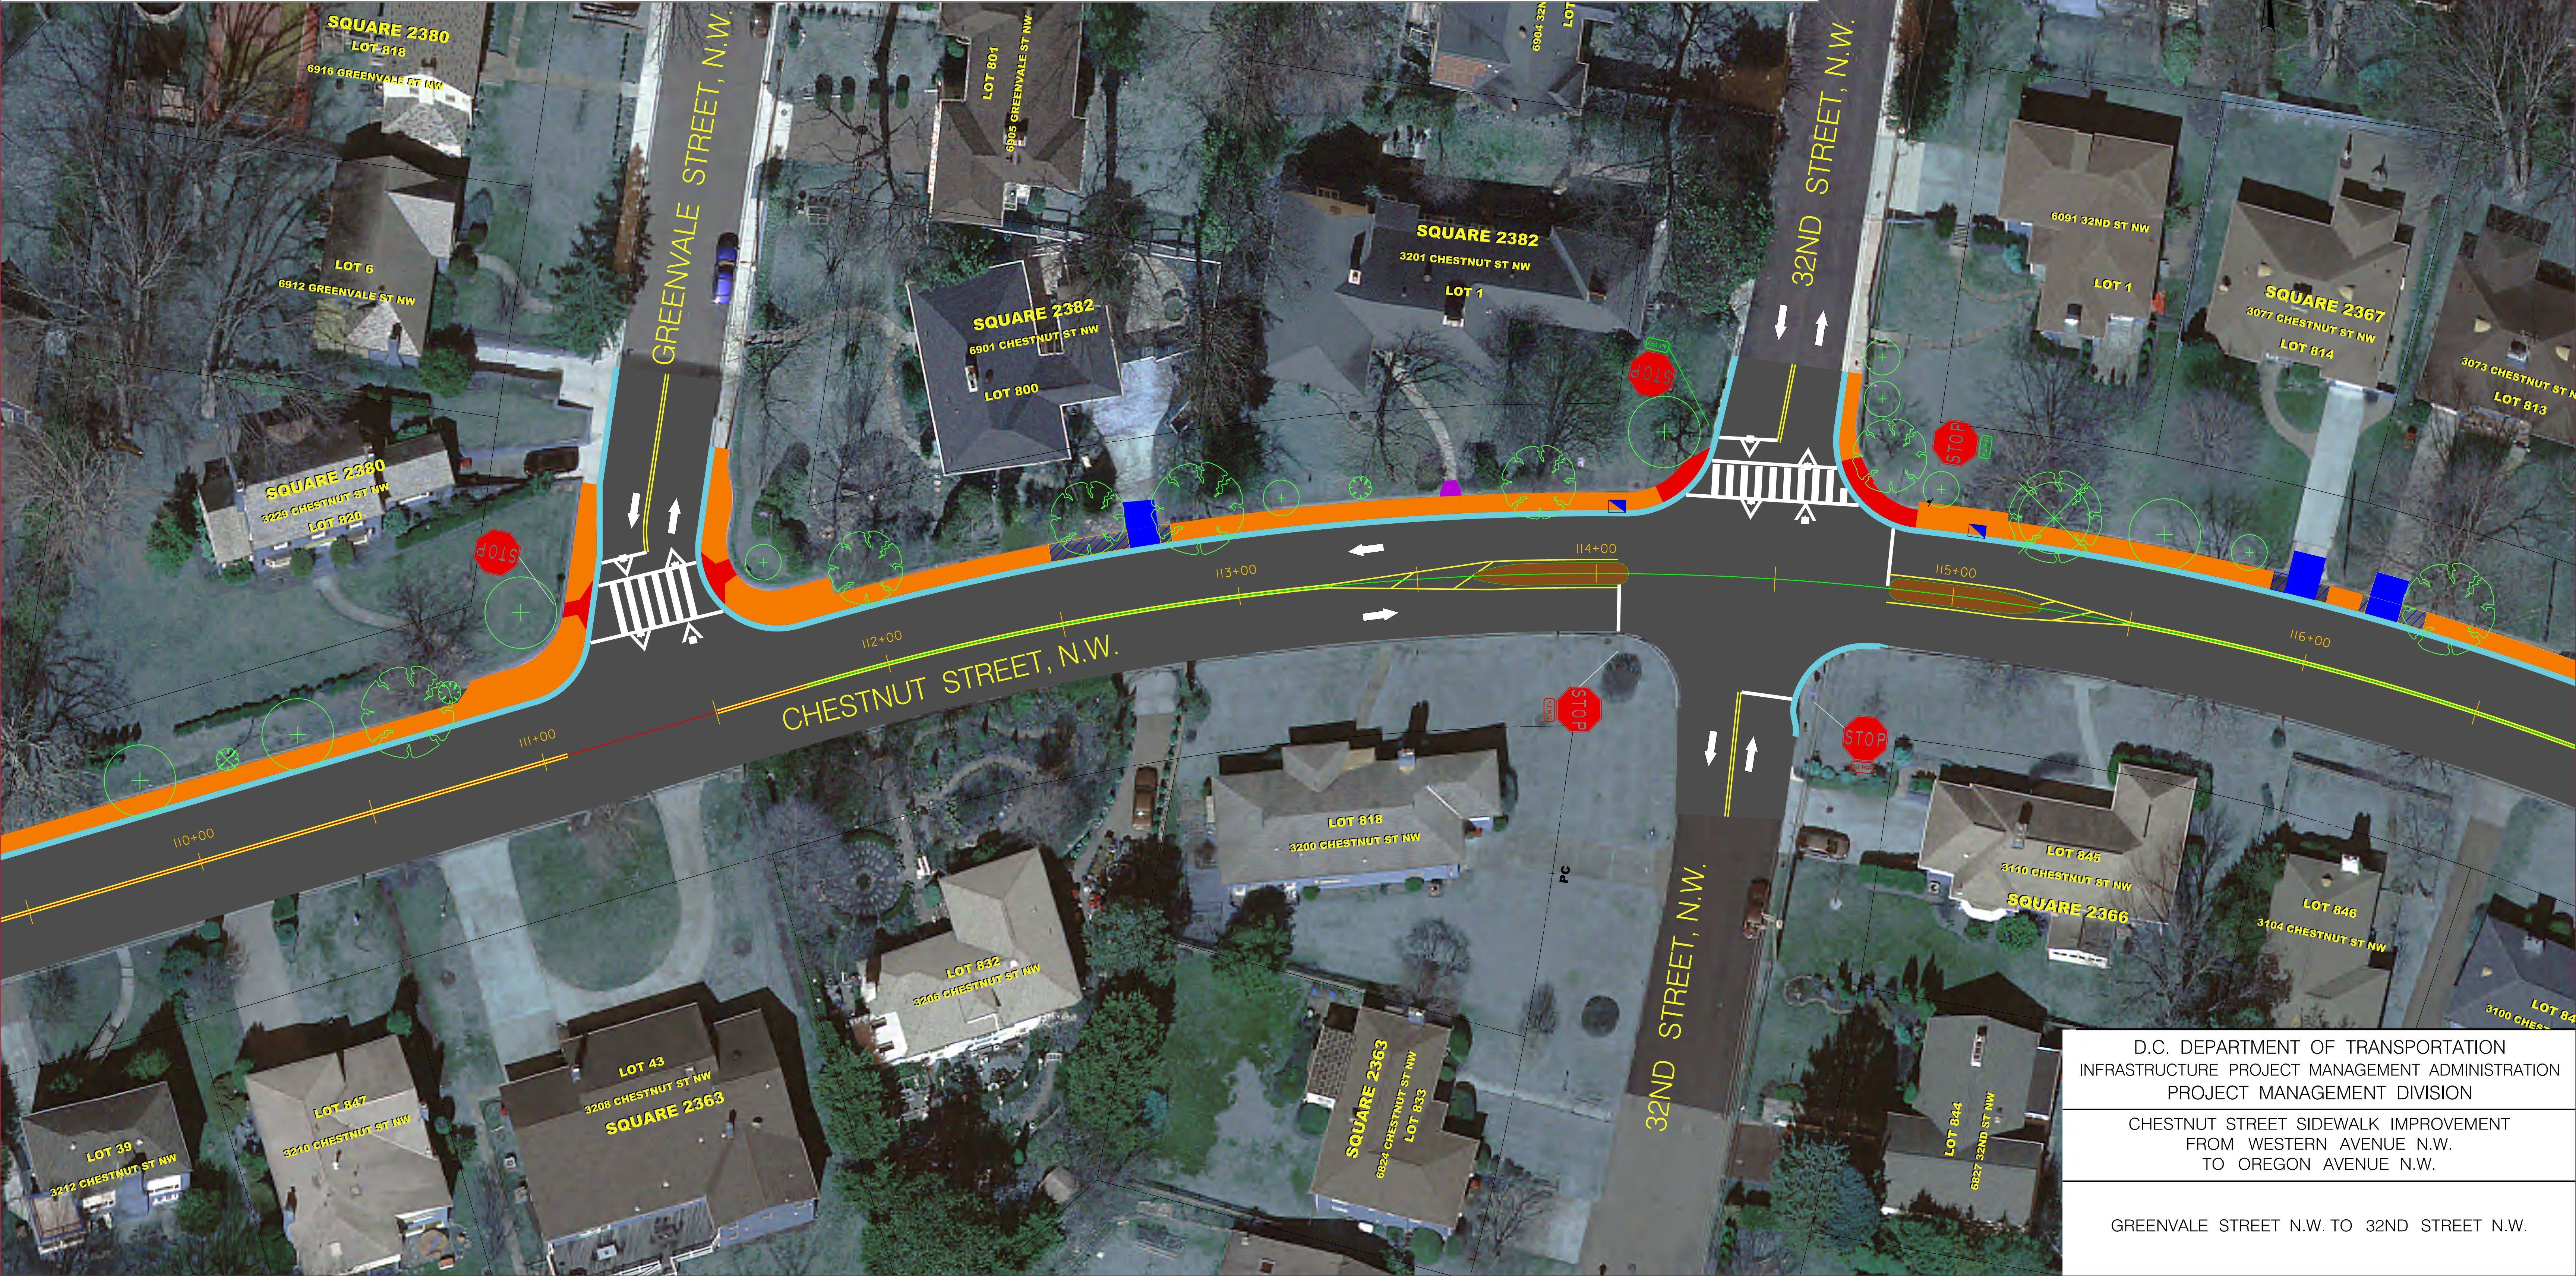
D.C. DEPARTMENT OF TRANSPORTATION
INFRASTRUCTURE PROJECT MANAGEMENT ADMINISTRATION
PROJECT MANAGEMENT DIVISION

CHESTNUT STREET SIDEWALK IMPROVEMENT
FROM WESTERN AVENUE N.W.
TO OREGON AVENUE N.W.

33RD STREET TO GREENVALE STREET N.W.

LEGEND

-  DRIVEWAY
-  ADA CURB RAMP
-  EXPOSED AGGREGATE CONCRETE SIDEWALK
-  PROPOSED CRUB AND GUTTER
-  EXISTING TREES TO BE PRESERVED
-  EXISTING TREES TO BE REMOVED
-  PROPOSED TREES
-  EXPOSED AGGREGATE CONCRETE SIDEWALK
-  WALKWAY
-  MEDIAN ISLAND



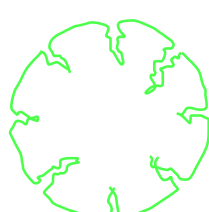
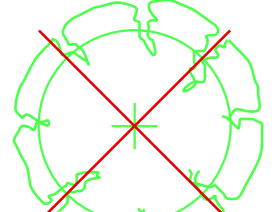
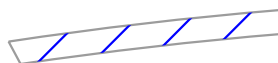
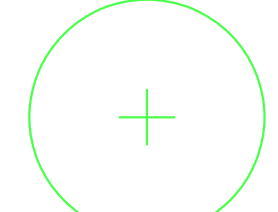
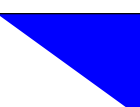
D.C. DEPARTMENT OF TRANSPORTATION
INFRASTRUCTURE PROJECT MANAGEMENT ADMINISTRATION
PROJECT MANAGEMENT DIVISION

CHESTNUT STREET SIDEWALK IMPROVEMENT
FROM WESTERN AVENUE N.W.
TO OREGON AVENUE N.W.

GREENVALE STREET N.W. TO 32ND STREET N.W.



LEGEND

- | | | | | | | | |
|---|--|---|-------------------------------|---|--------------------------------|---|------------------------------|
|  | DRIVEWAY |  | CONCRETE BUS PAD |  | EXISTING TREES TO BE PRESERVED |  | EXISTING TREES TO BE REMOVED |
|  | ADA CURB RAMP |  | HMA PAVEMENT/
HMA DRIVEWAY |  | CONCRETE SIDEWALK |  | PROPOSED TREES |
|  | EXPOSED AGGREGATE
CONCRETE SIDEWALK |  | DRAINAGE INLET |  | WALKWAY | | |
|  | PROPOSED CRUB
AND GUTTER | | |  | MEDIAN ISLAND | | |

D.C. DEPARTMENT OF TRANSPORTATION
INFRASTRUCTURE PROJECT MANAGEMENT ADMINISTRATION
PROJECT MANAGEMENT DIVISION

CHESTNUT STREET SIDEWALK IMPROVEMENT
FROM WESTERN AVENUE N.W.
TO OREGON AVENUE N.W.

32ND STREET N.W. TO OREGON AVE N.W.