


Florida Ave NE (300 Block Existing)

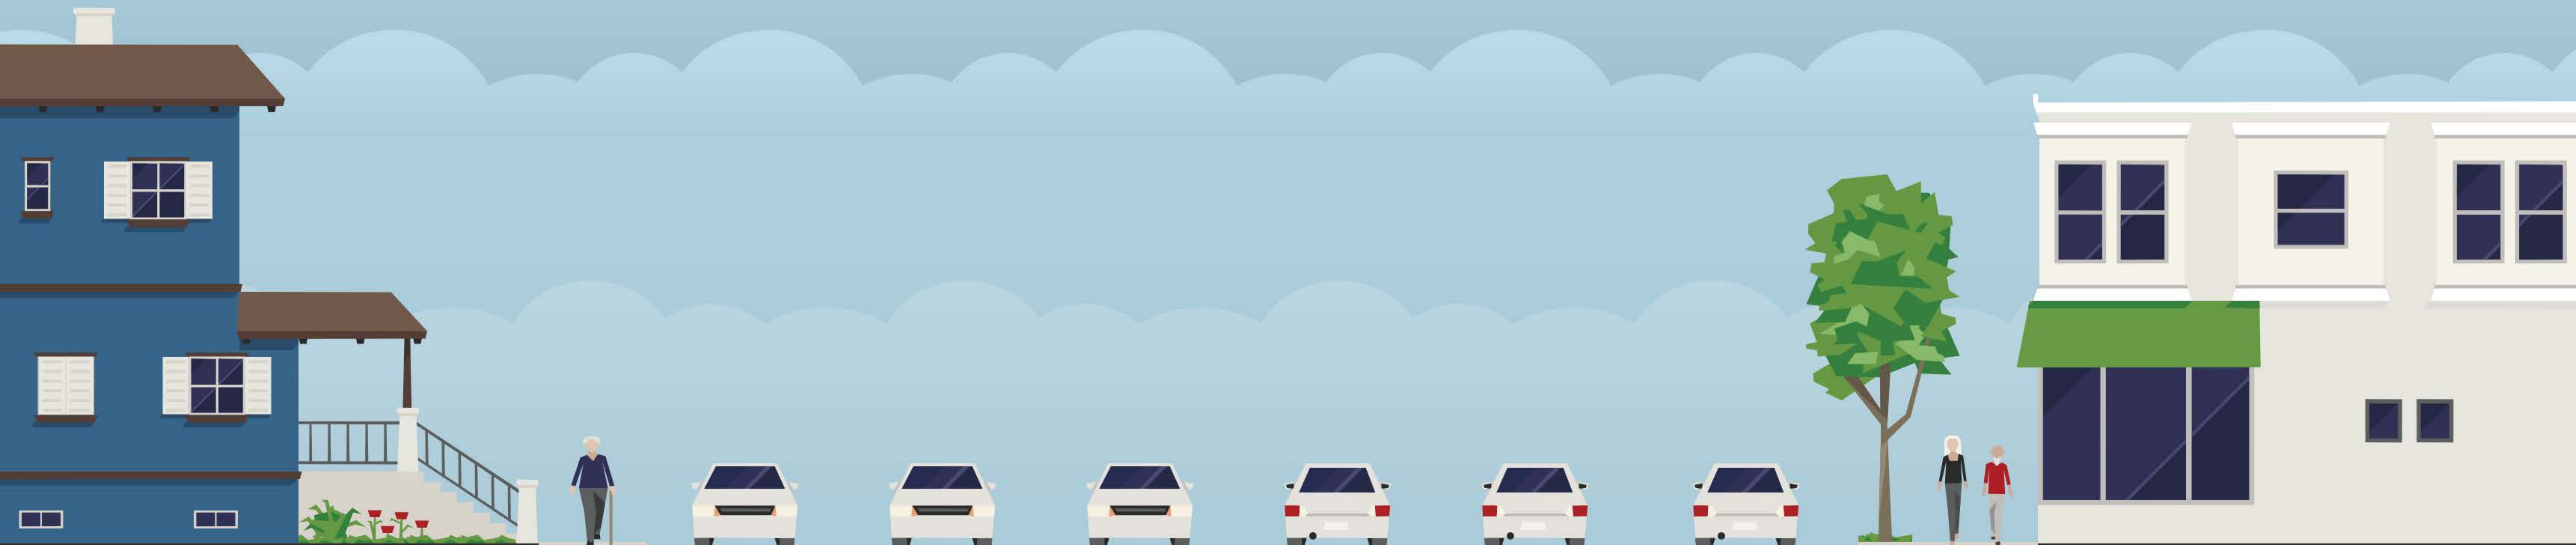

6'
Sidewalk

11'
Drive lane

11'
Drive lane

11'
Drive lane

11'
Drive lane

11'
Drive lane


12½'
Drive lane

3'

7'
Sidewalk

Made with **Streetmix**

Florida Ave NE (300 Block Proposed)

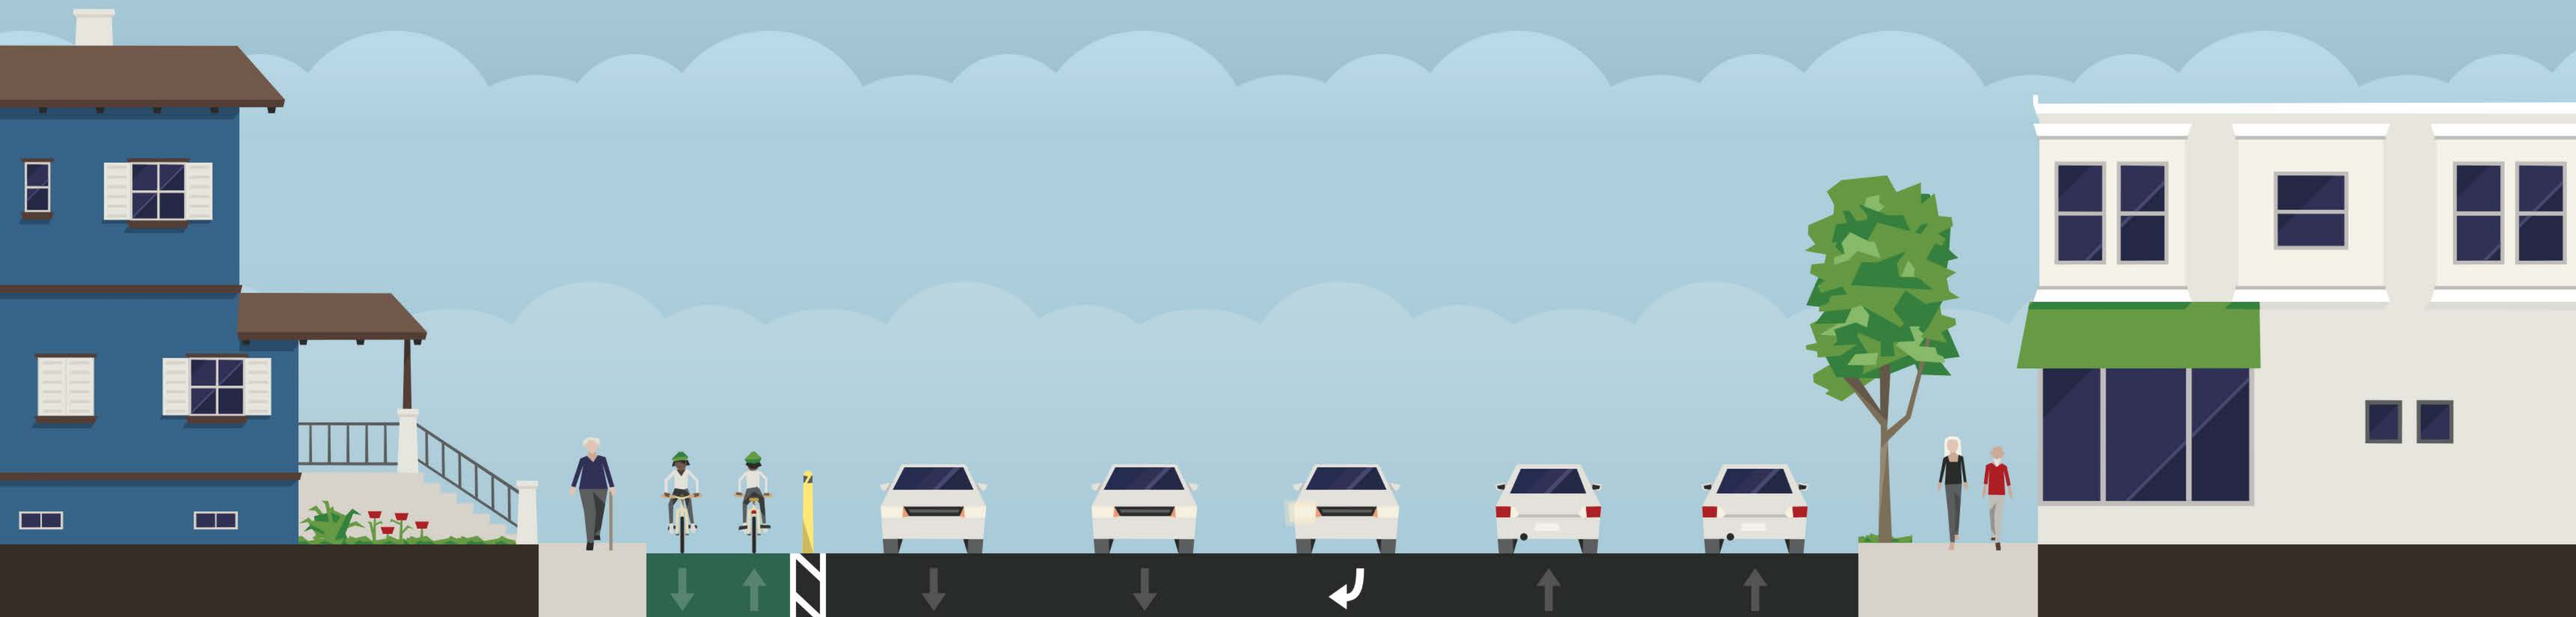

6'
Sidewalk

4'

4'

2'

12'
Drive lane

11½'
Drive lane

11'
Turn lane

11½'
Drive lane

11½'
Drive lane

3'

7'
Sidewalk

Florida Ave NE (600 Block Existing)



6'
Sidewalk

10'
Drive lane

9'
Drive lane

9'
Drive lane

9'
Drive lane

9'
Drive lane


10'
Drive lane

3'


7'
Sidewalk

Made with **Streetmix**

Florida Ave NE (600 Block Proposed)

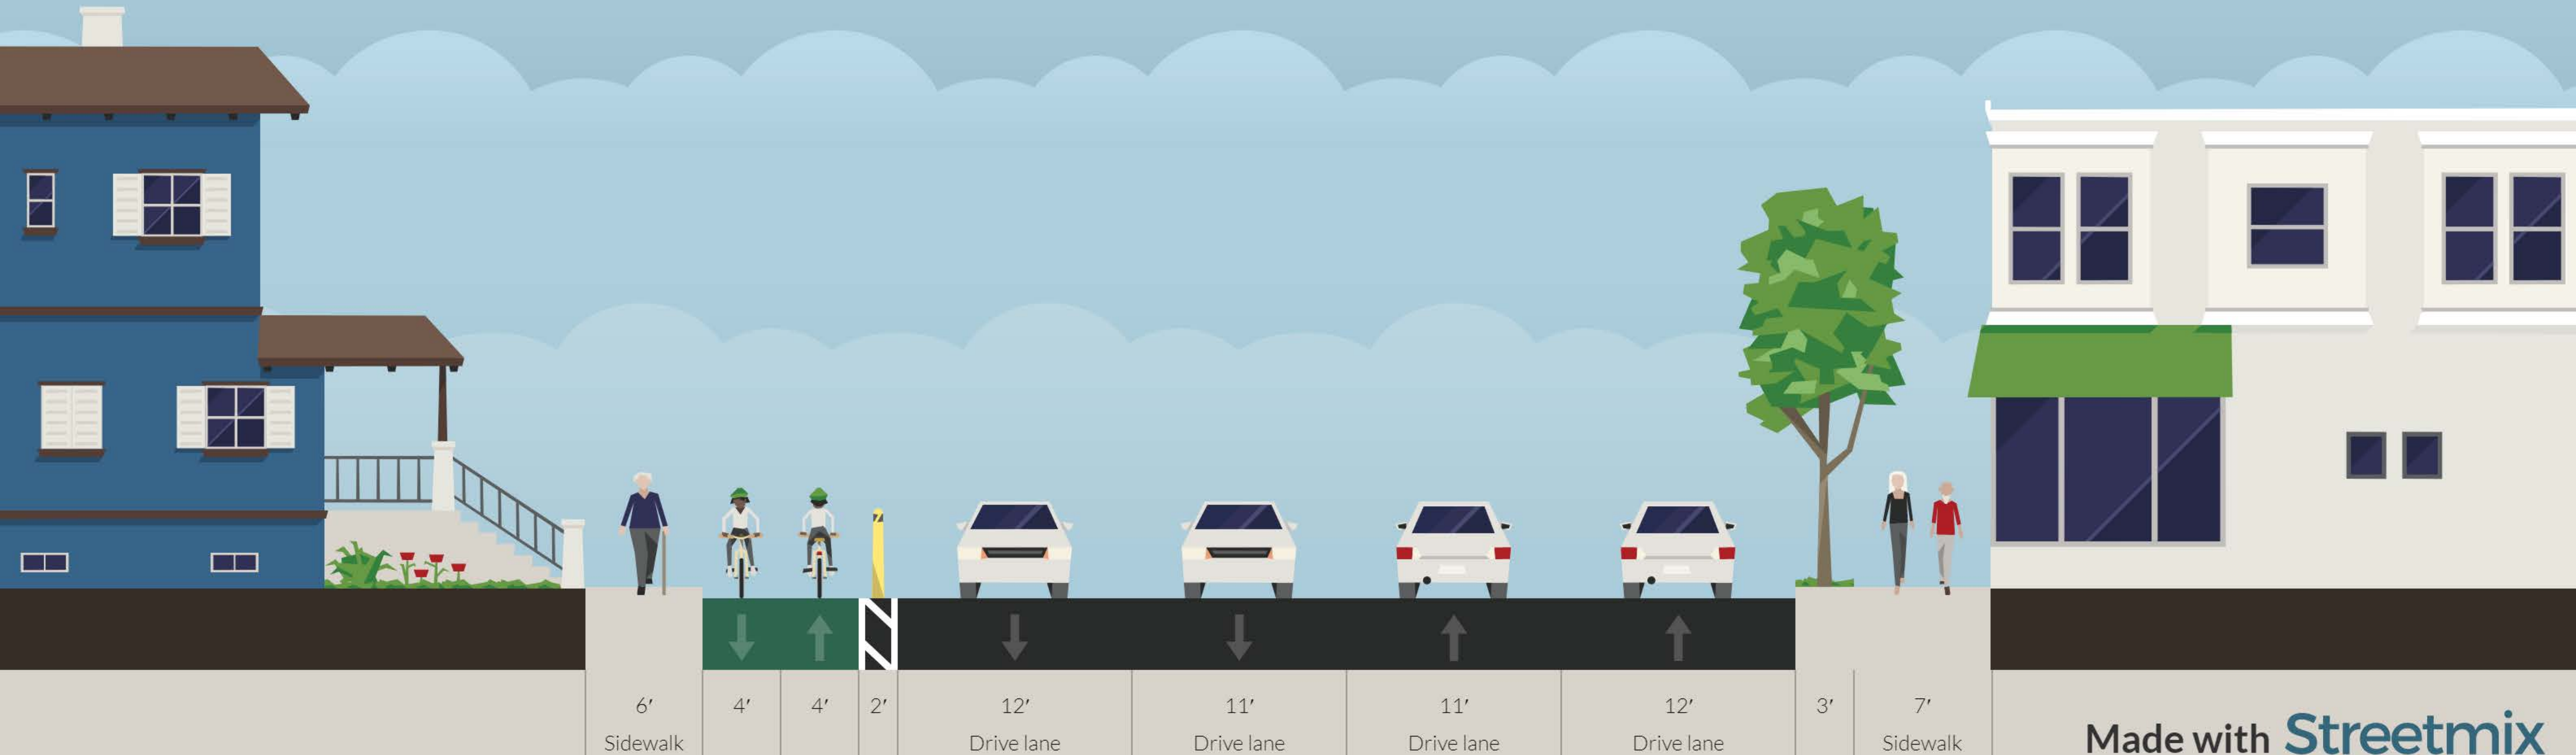

Florida Ave NE (1100 Block Existing)

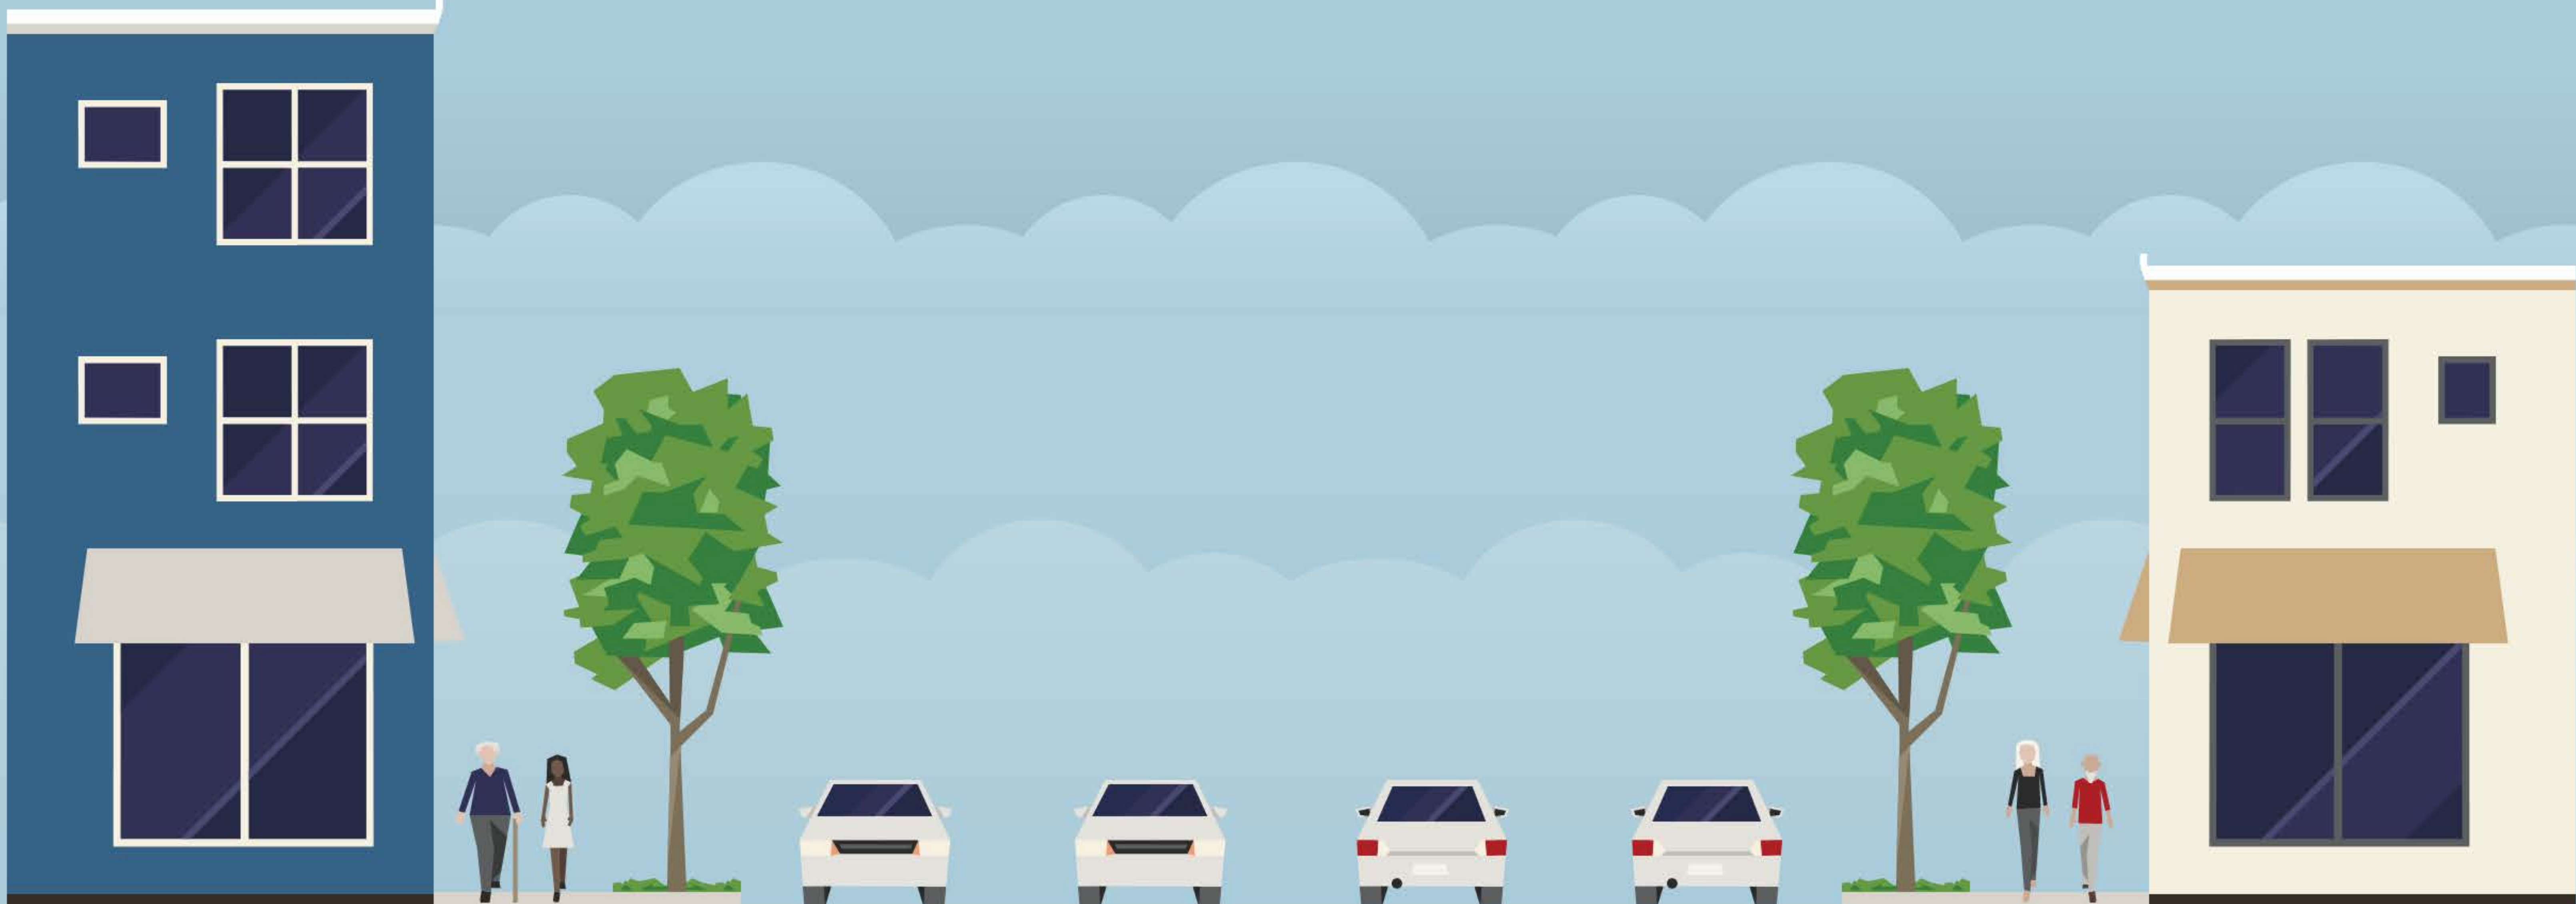

7'
Sidewalk

5'

10½'
Drive lane

11'
Drive lane


11'
Drive lane

10½'
Drive lane

5'


7'
Sidewalk

Florida Ave NE (1100 Block Proposed)

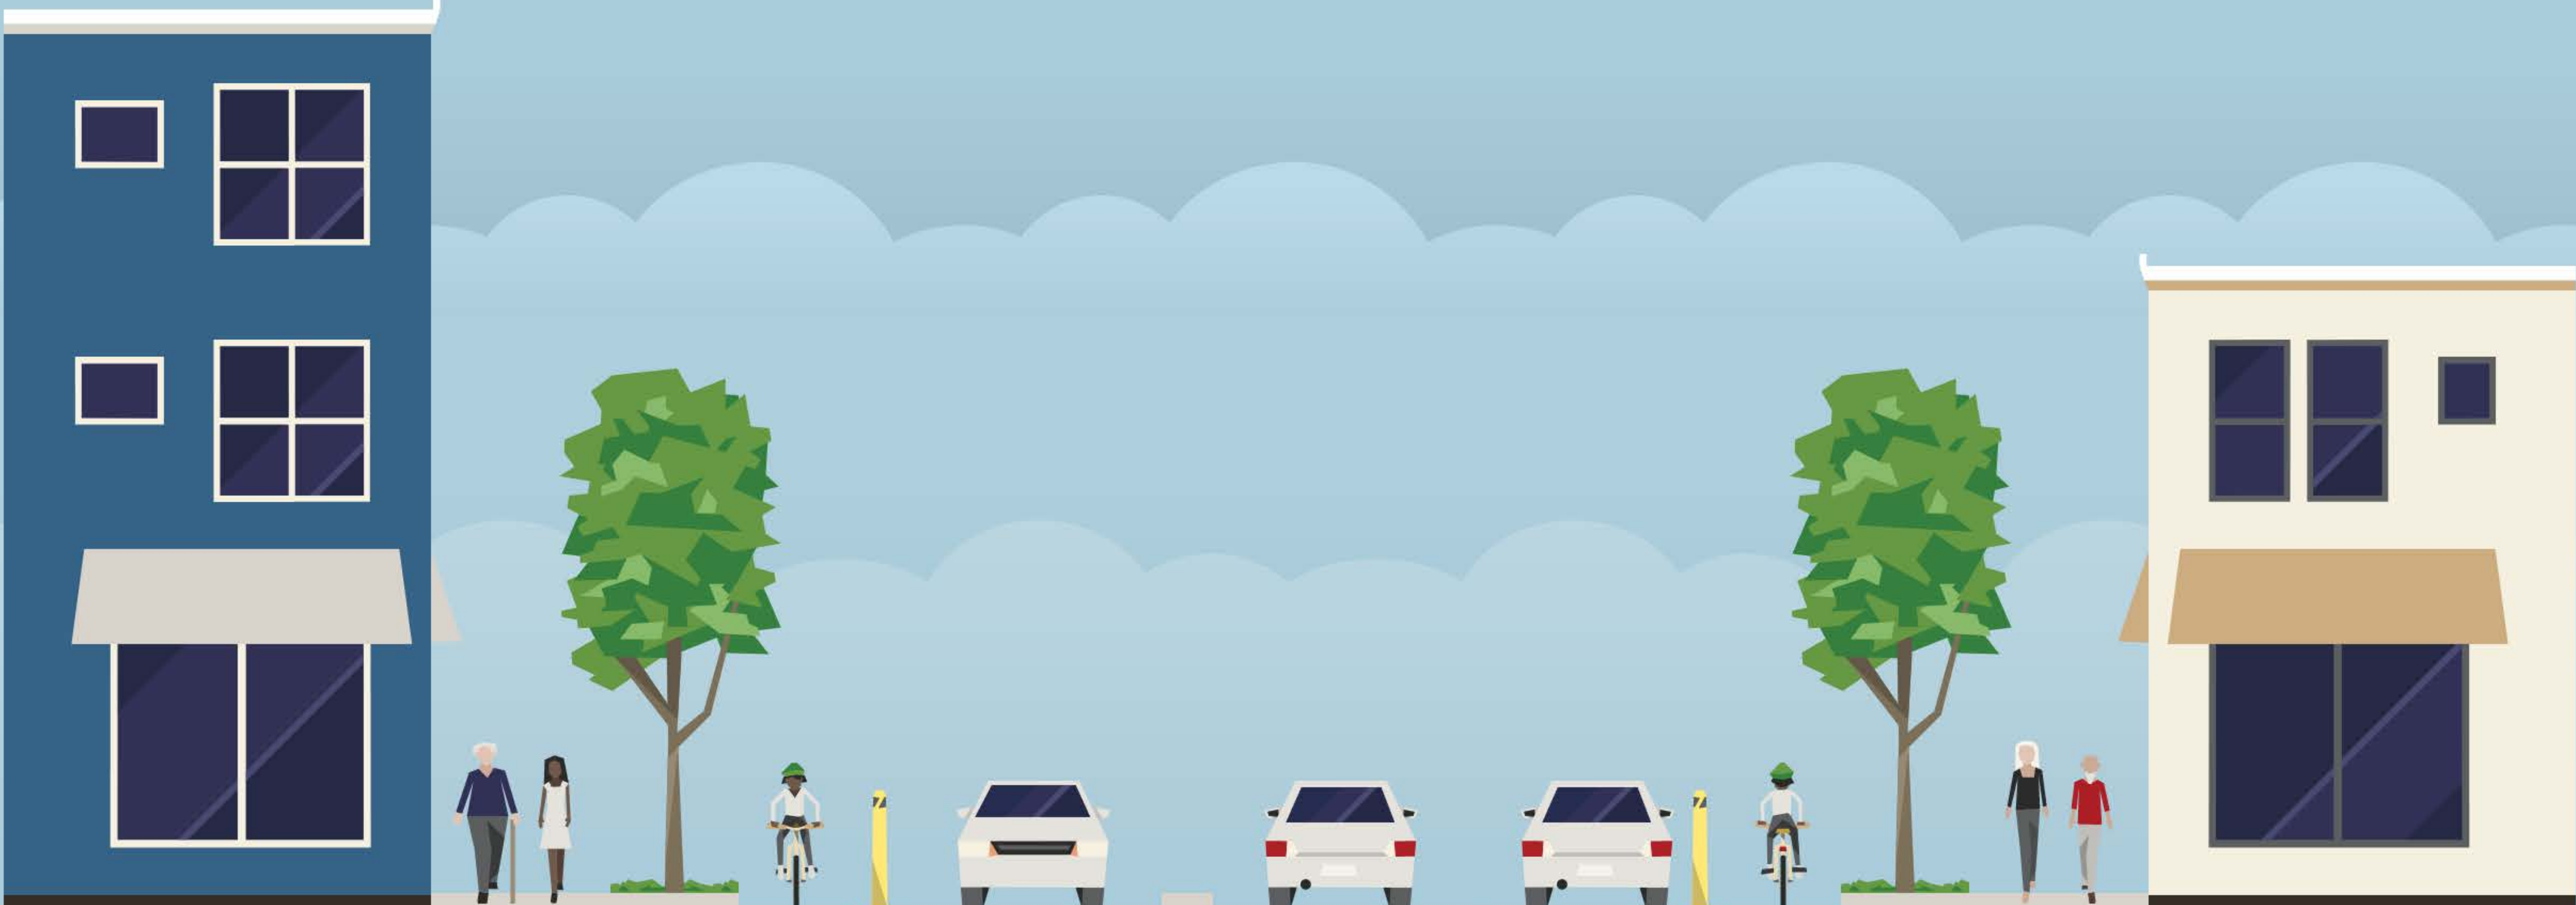

7'	5'	4½'	2'	10'	2'	10'	8'	2'	4½'	5'	7'
Sidewalk				Drive lane		Drive lane	Parking lane				Sidewalk

Florida Ave NE (1300 Block Existing)

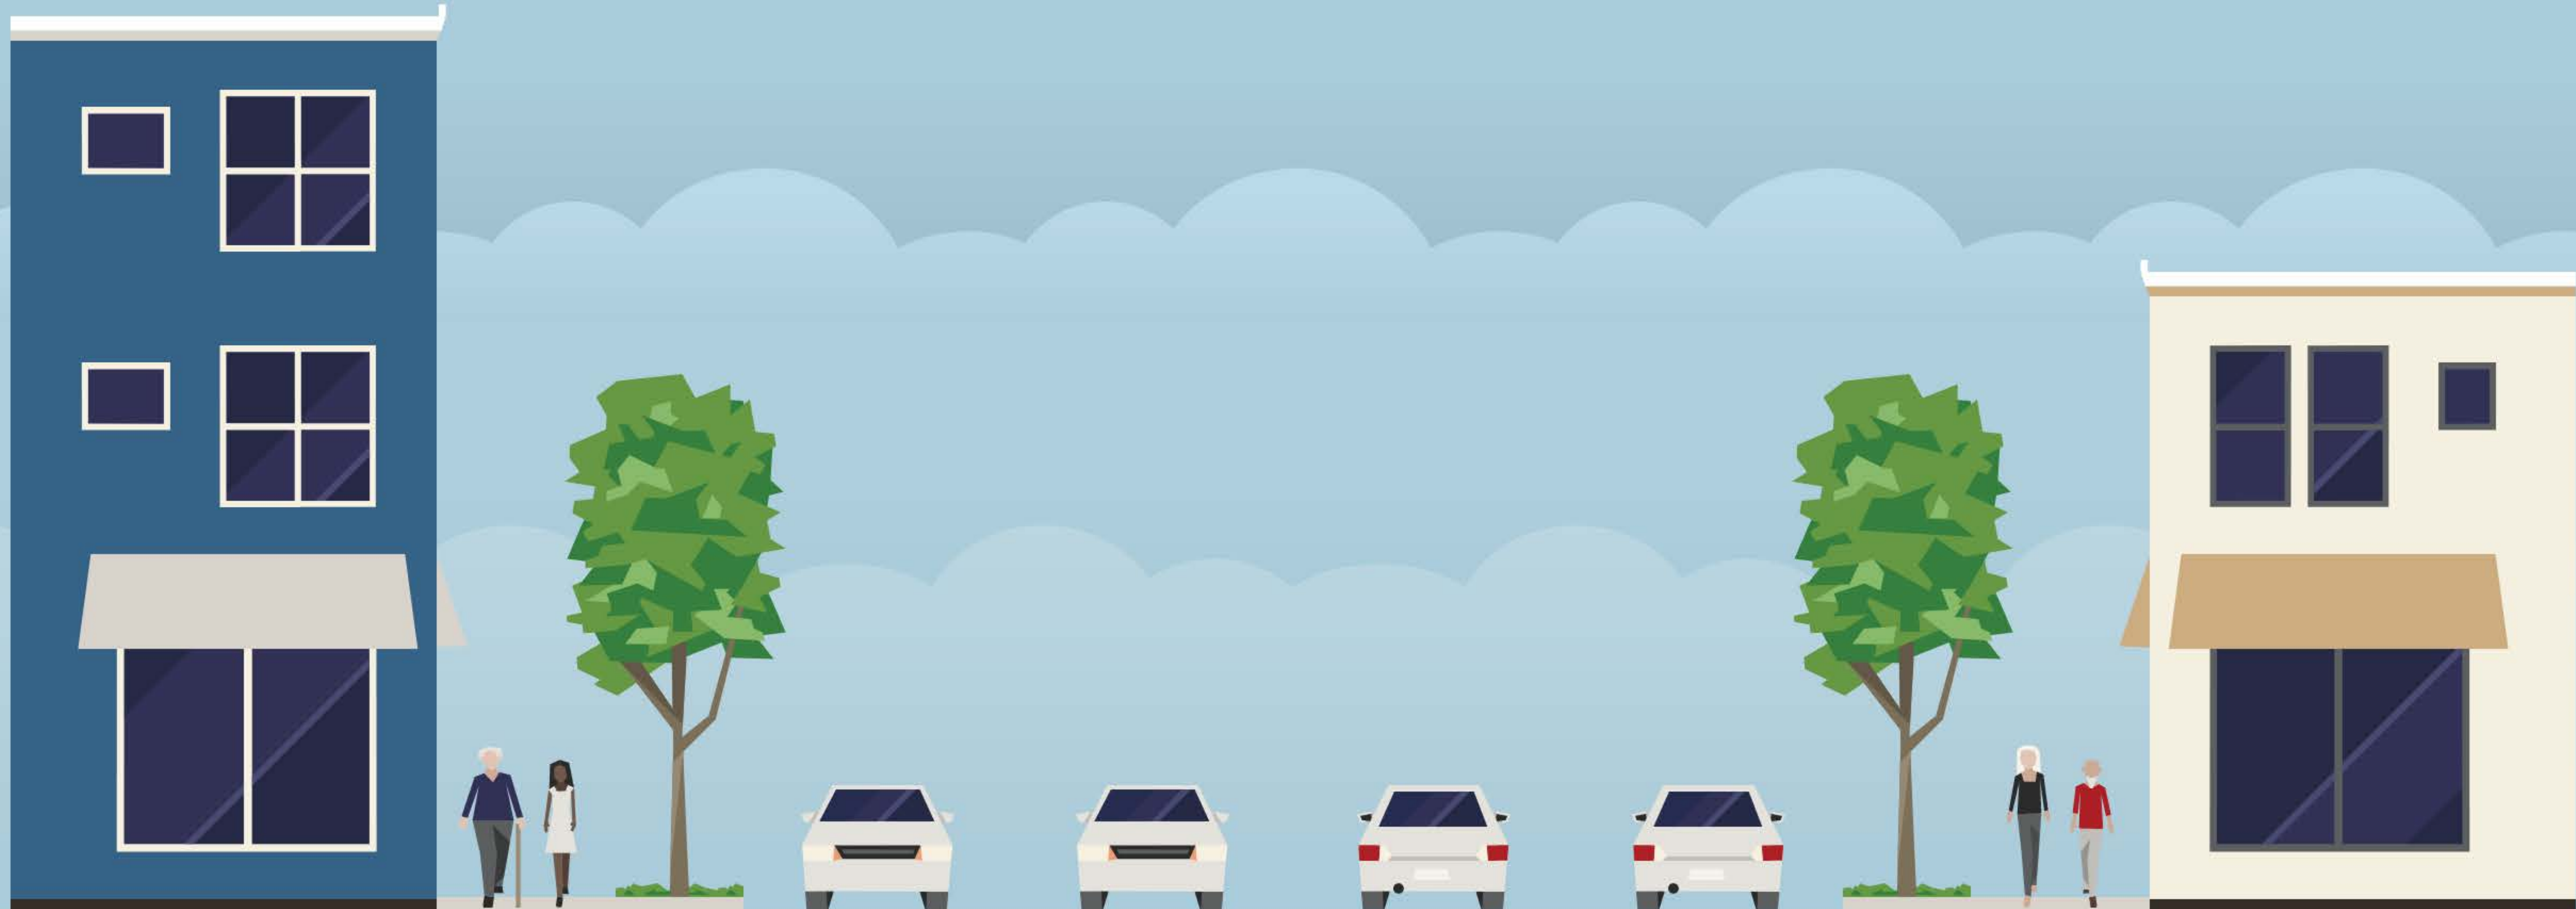

7'
Sidewalk

5'

10½'
Drive lane

11'
Drive lane

11'
Drive lane


10½'
Drive lane

5'

7'
Sidewalk

Made with **Streetmix**

Florida Ave NE (1300 Block Proposed)

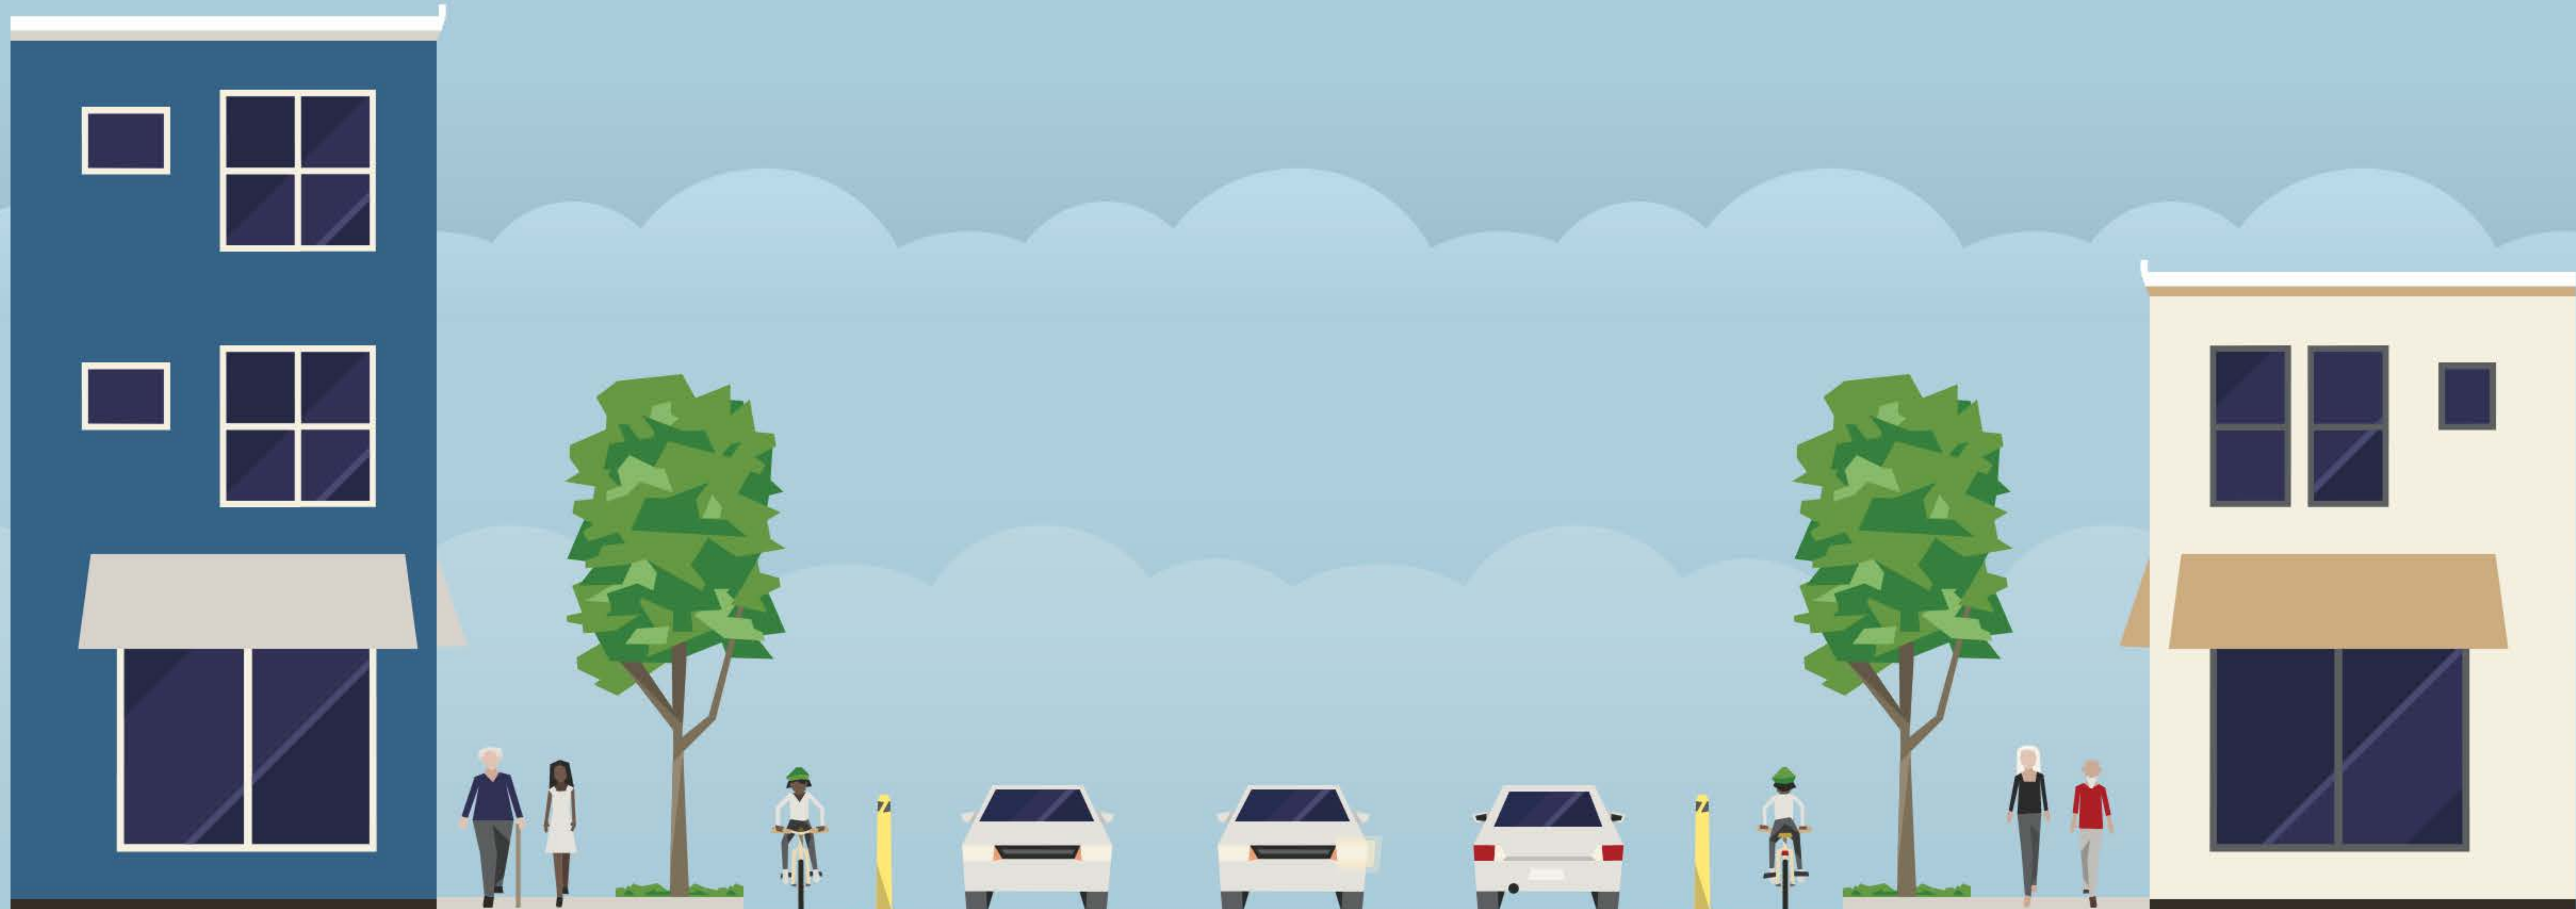

7'
Sidewalk

5'

4½'

2'

10'
Drive lane

10'
Turn lane

10'
Drive lane

2'

4½'

5'

7'
Sidewalk


Made with **Streetmix**

6th Street NE (1000 Block Existing)




6'	7'	5'	10'	10'	5'	7'	6'
Sidewalk	Parking lane	Bike lane	Drive lane	Drive lane	Bike lane	Parking lane	Sidewalk

6th Street NE (1000 Block Proposed)

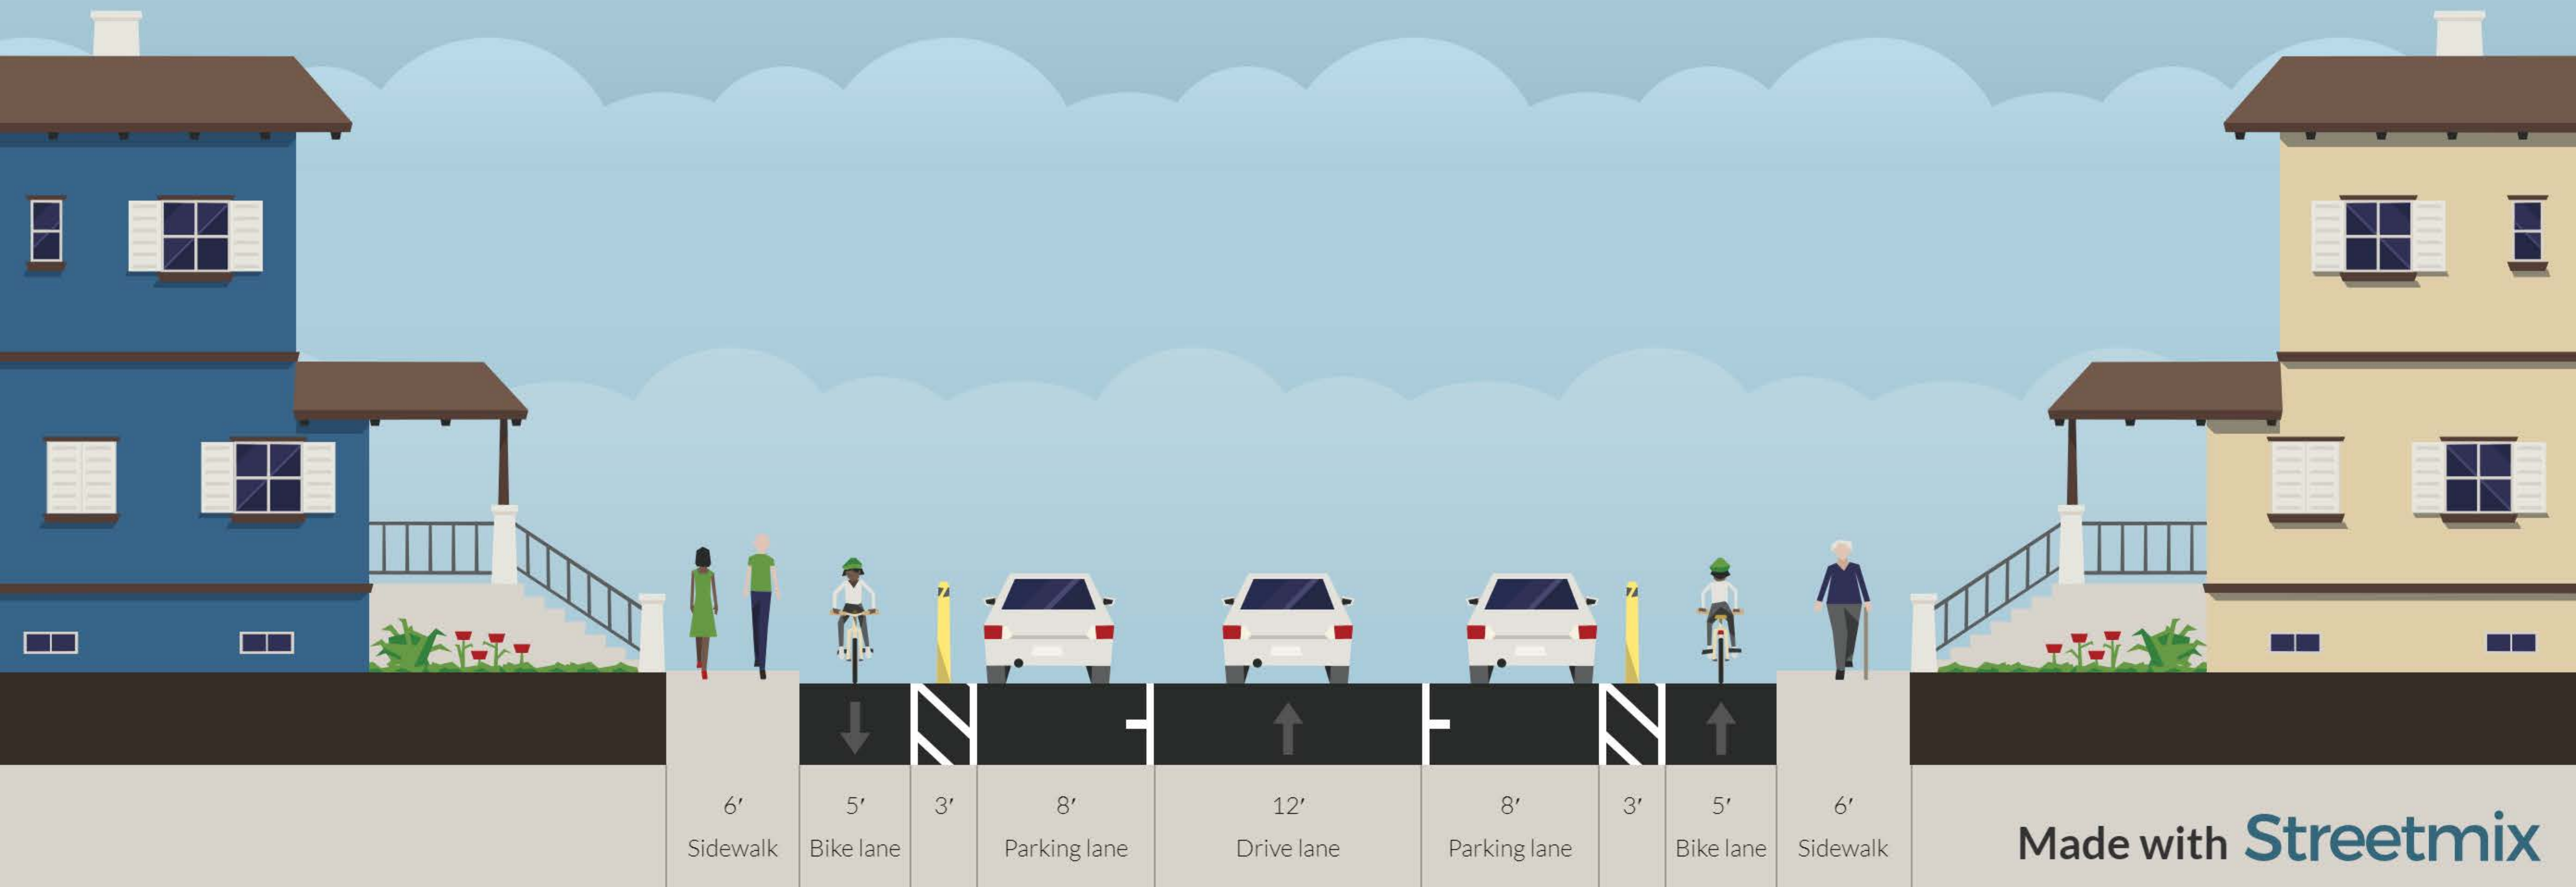

6th Street NE (1200 Block Existing)

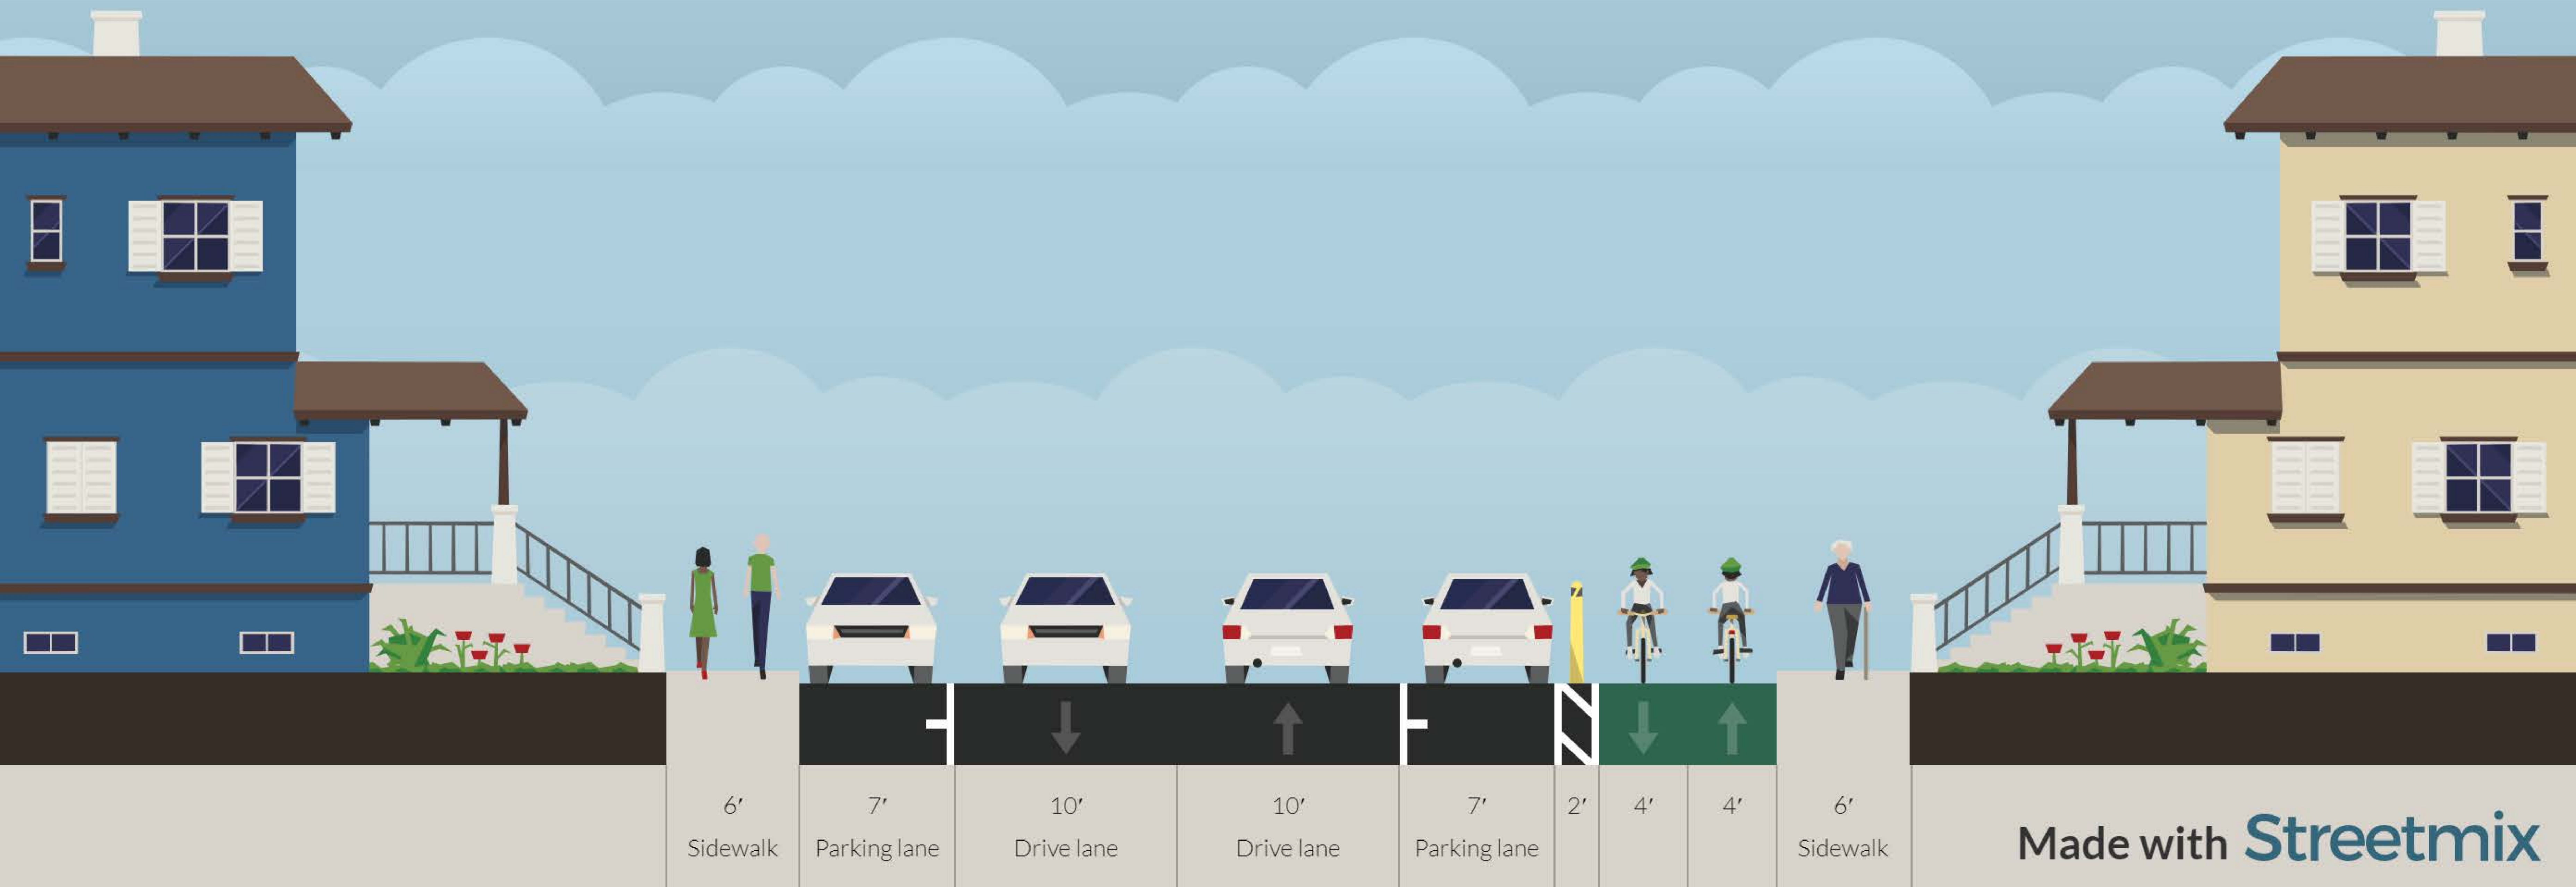

6th Street NE (1200 Block Proposed)



6' Sidewalk 7' Parking lane 9' Turn lane 11' Drive lane 7' Parking lane 2' 4' 4' 6' Sidewalk