


EMBASSY OF SINGAPORE


WIN NESS COMMERCIAL CORRIDOR
 CONCEPT MAPS
 WALLACE MONTGOMERY
 d. WALLACE MONTGOMERY

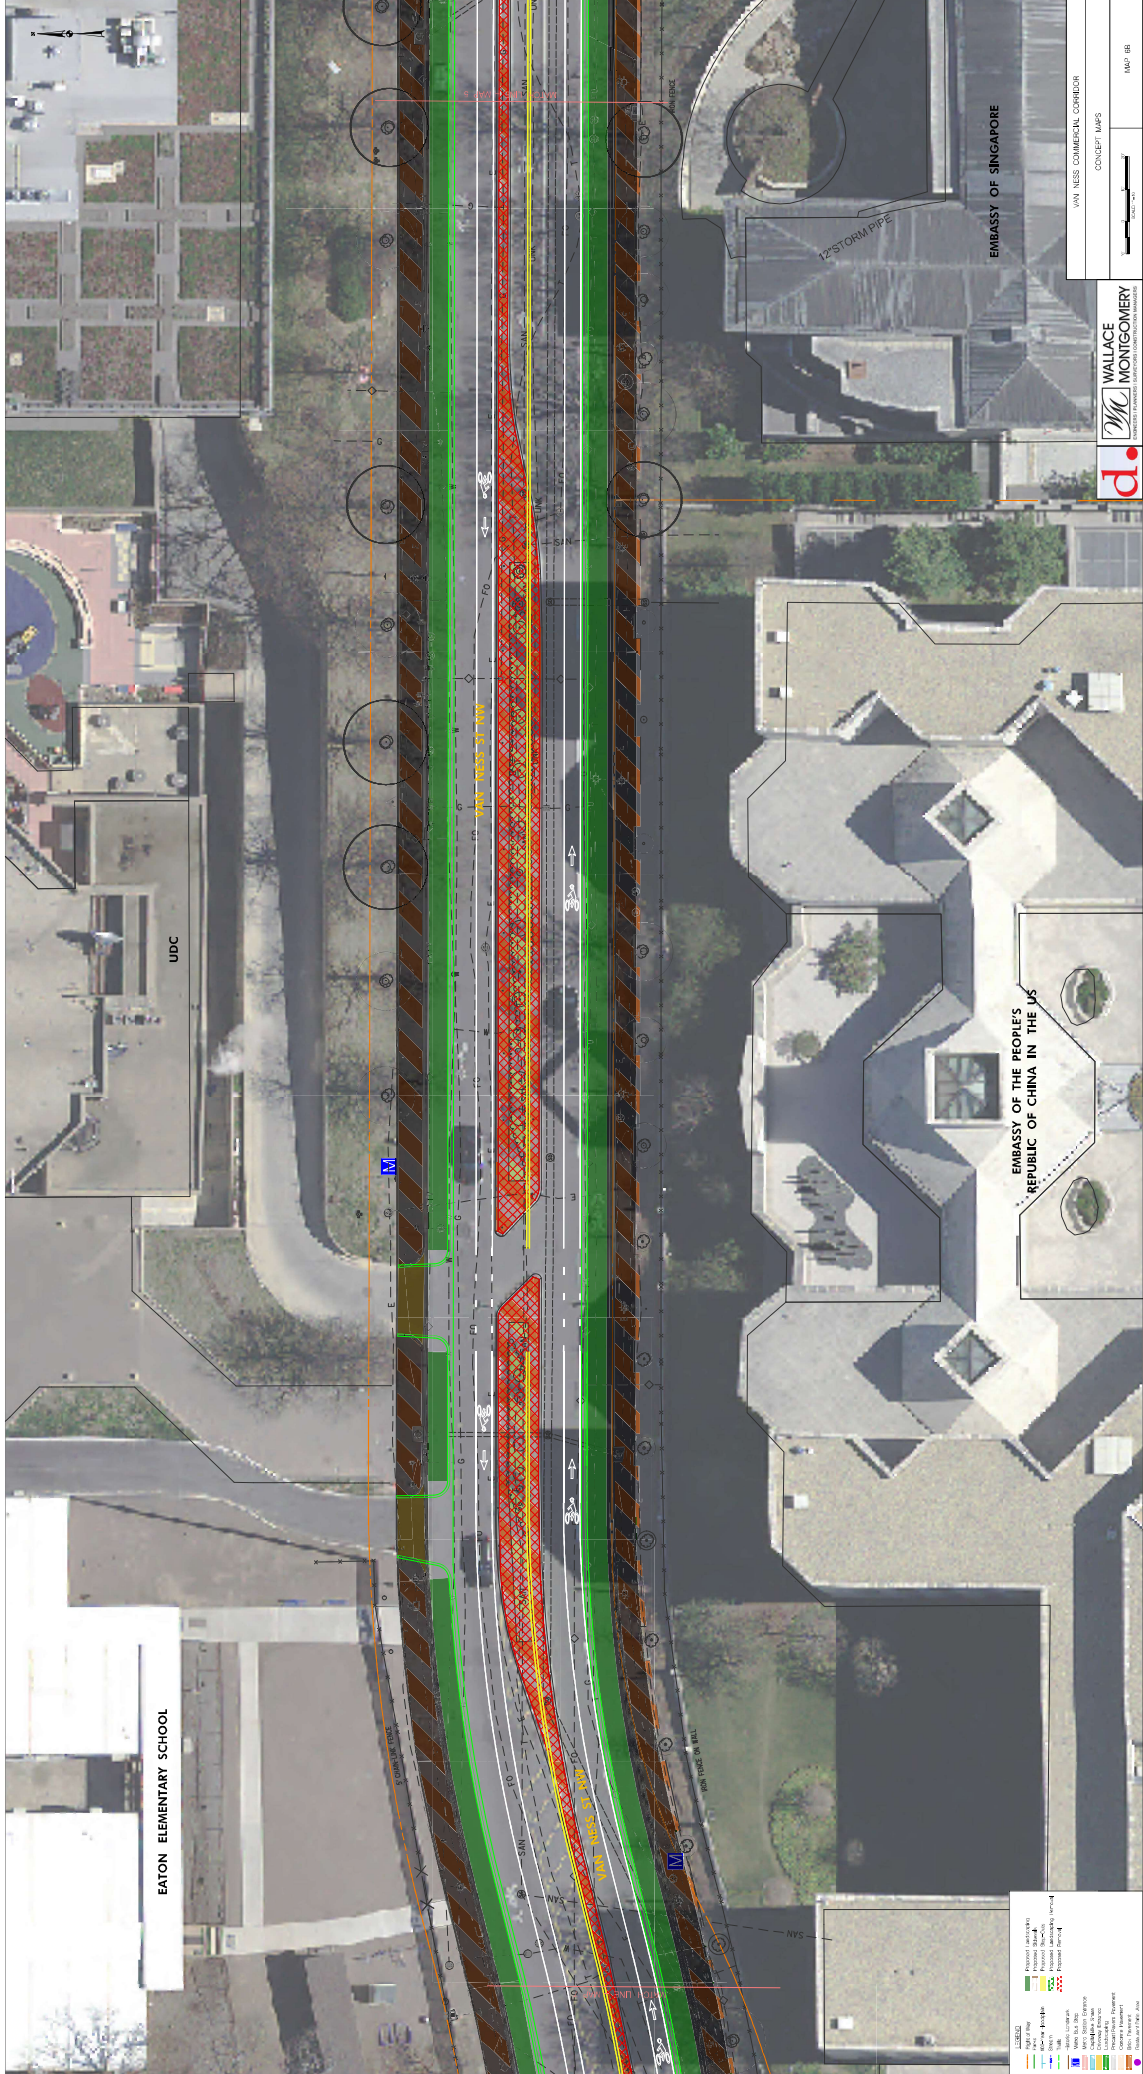

EATON ELEMENTARY SCHOOL

UDC

EMBASSY OF THE PEOPLES REPUBLIC OF CHINA IN THE US

EMBASSY OF SINGAPORE


12" STORM PIPE

LEGEND	
WALLACE MONTGOMERY

VAN NESS COMMERCIAL CORRIDOR
 CONCEPT MAPS
 1" = 100'

MAP 1B

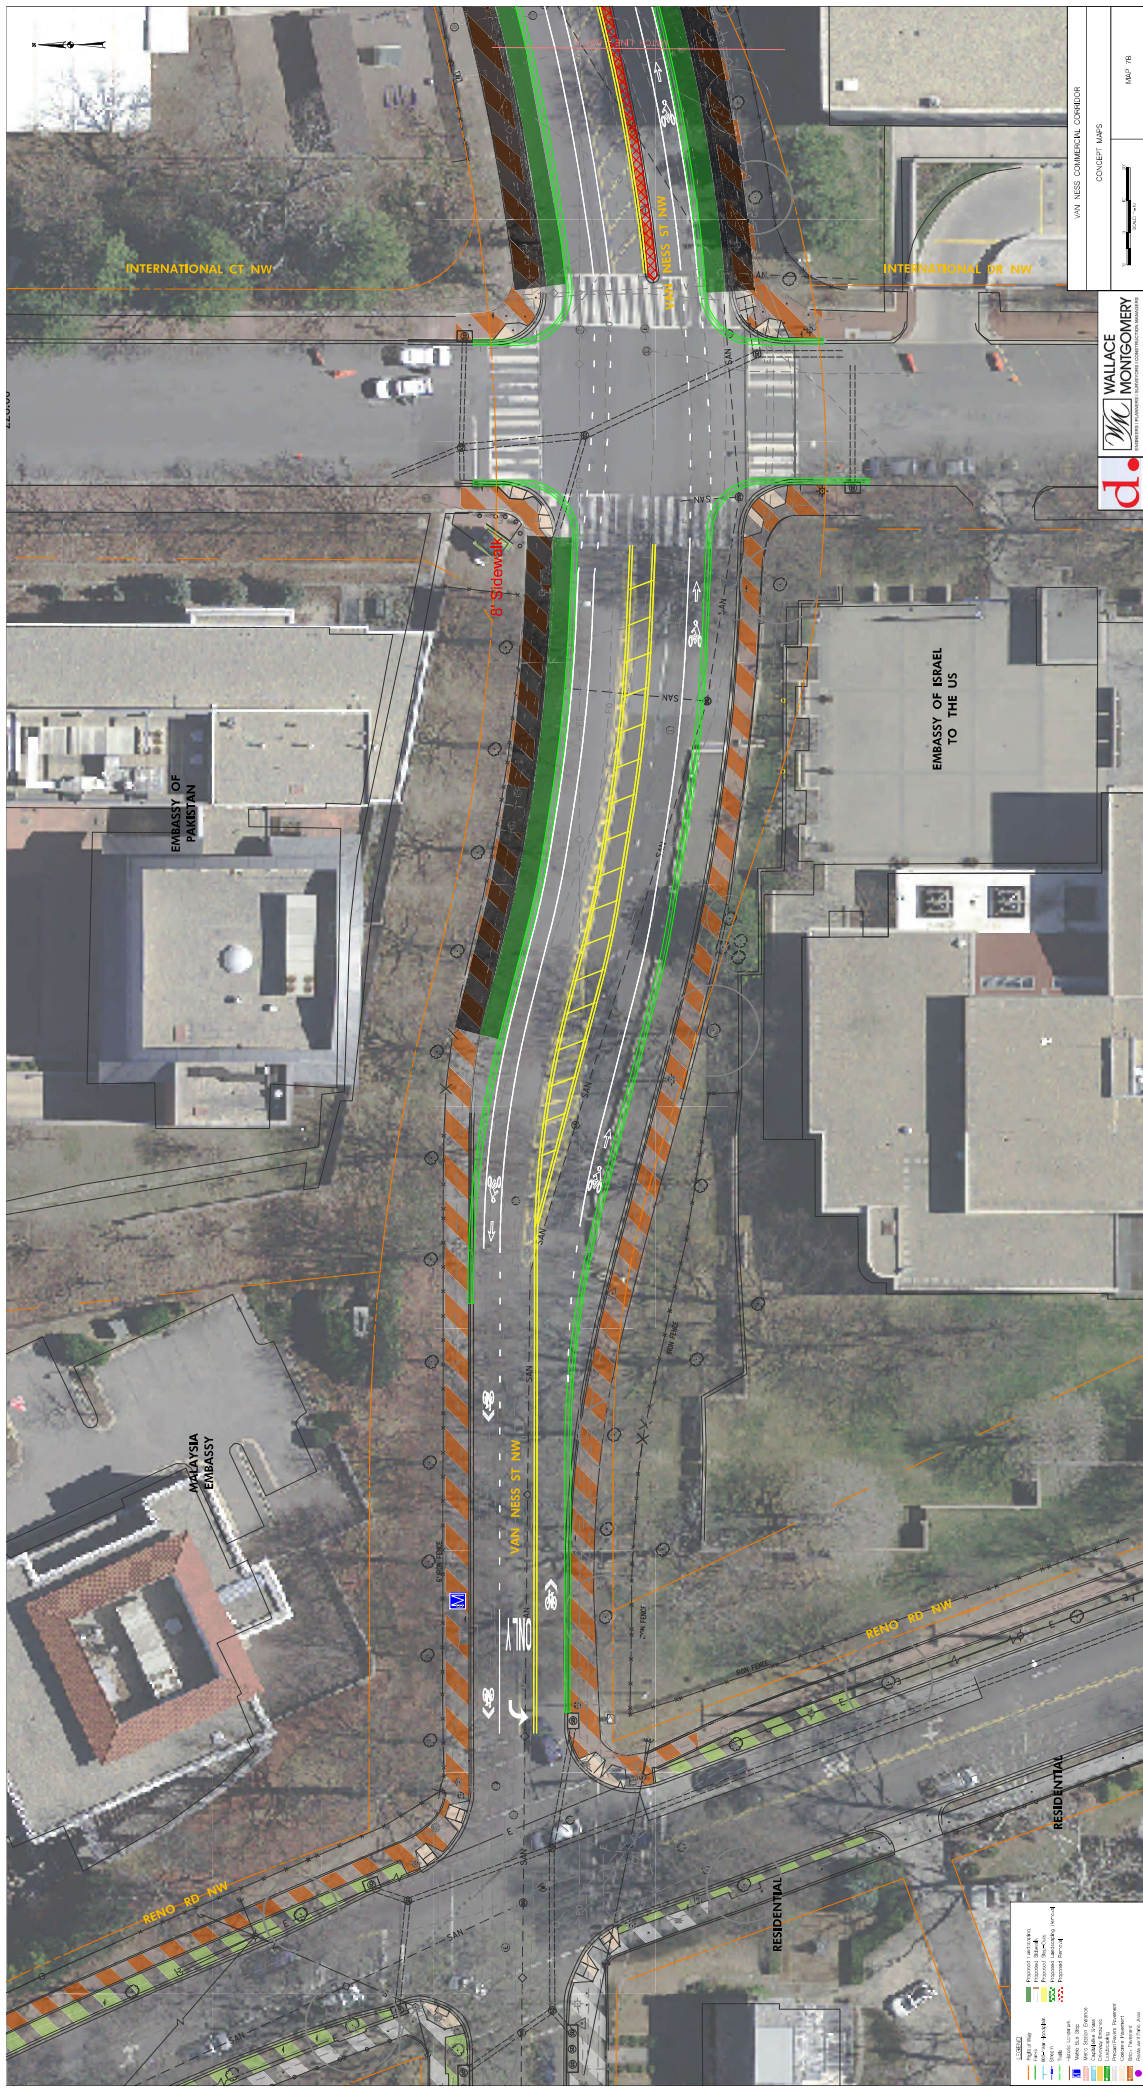

LEGEND


d.
WALLACE MONTGOMERY
 ARCHITECTS

VAN NESS COMMERCIAL CORRIDOR
 CONCEPT MAPS
 10/17/18